
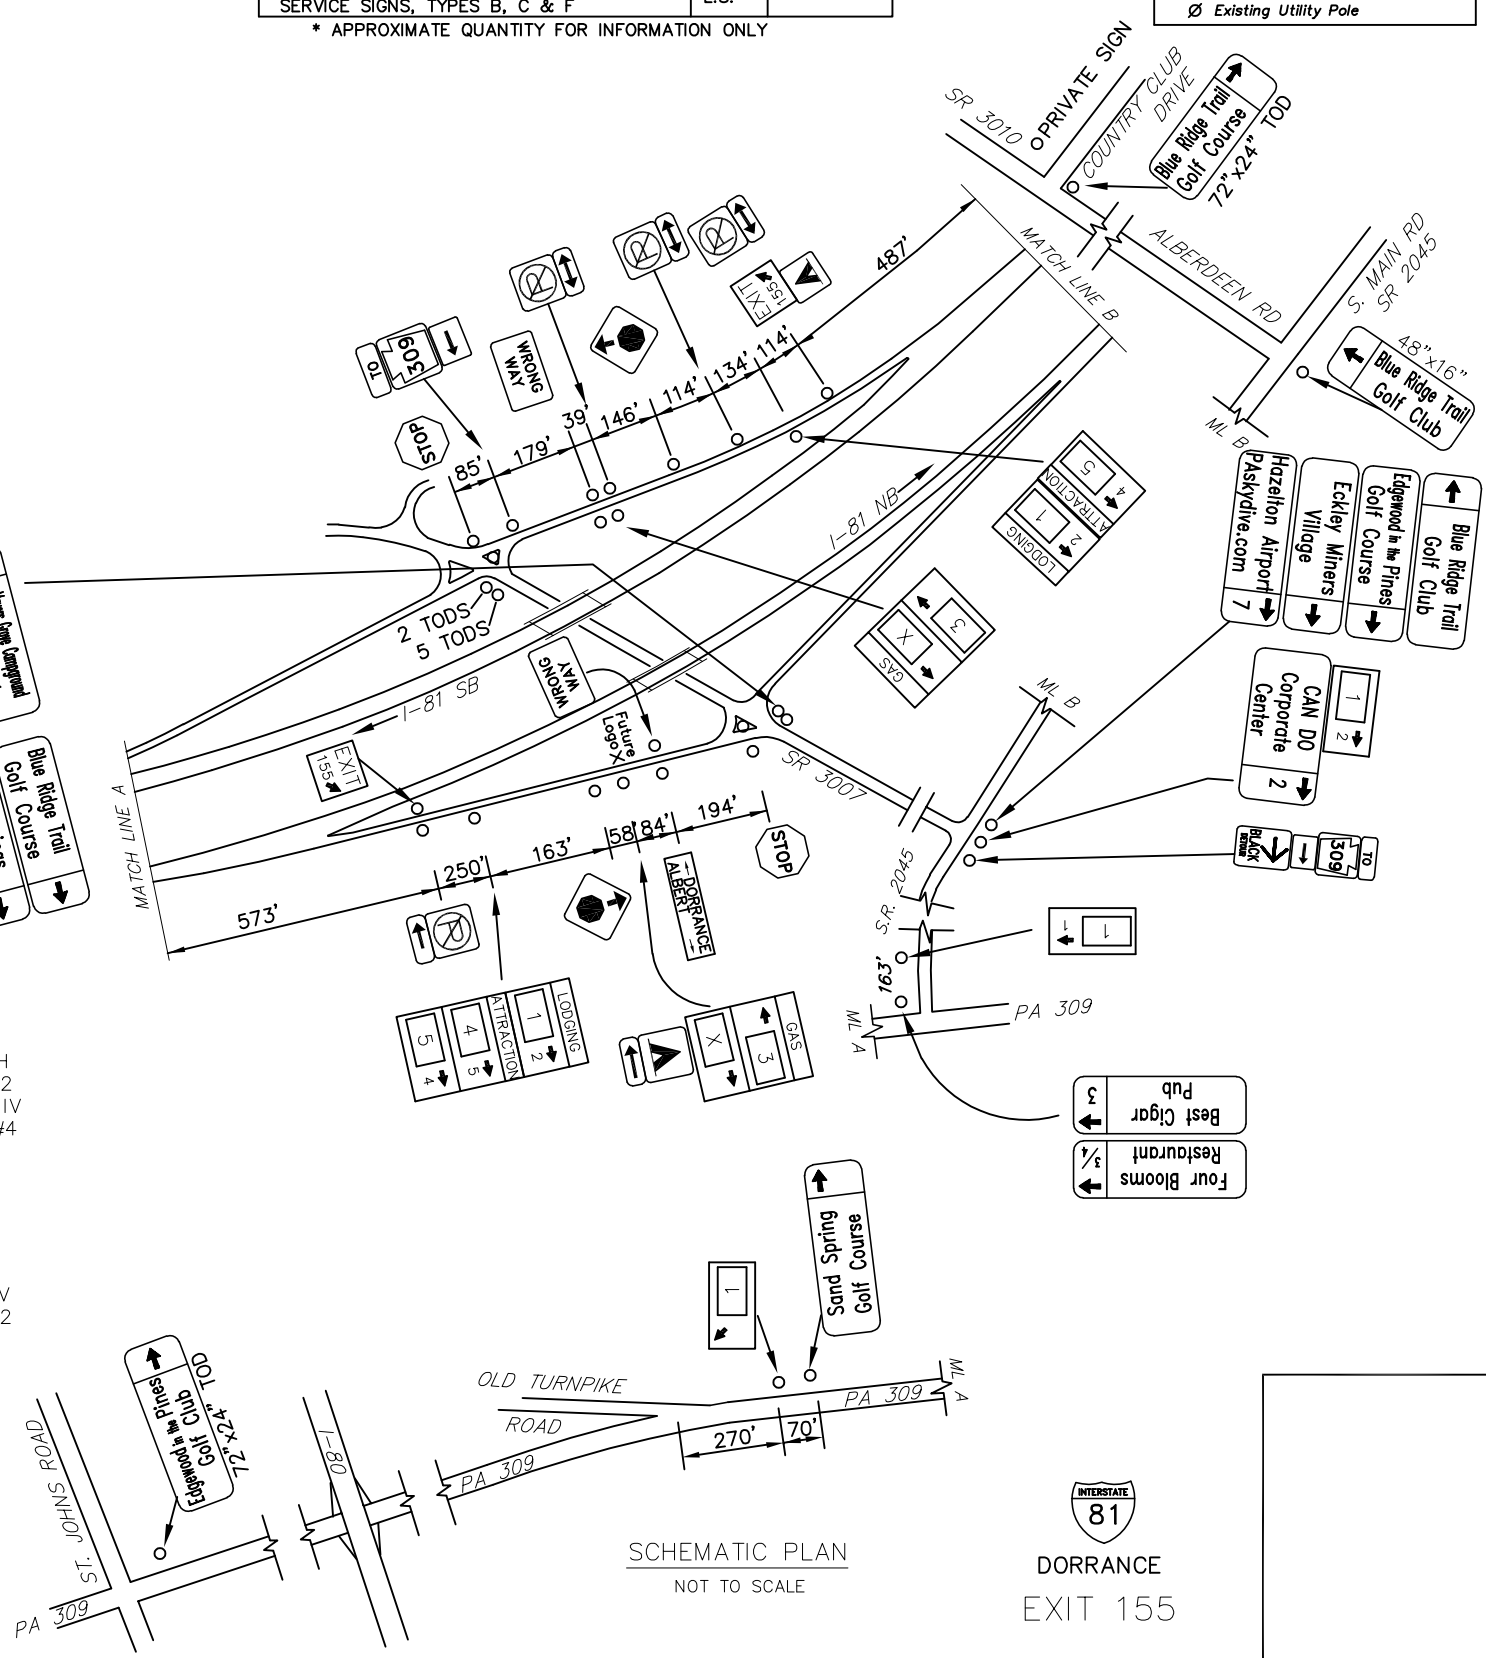


DISTRICT	COUNTY	ROUTE	PROJECT	SHEET
4-0	LUZERNE	I-81		
BUTLER AND DORRANCE TOWNSHIPS				
REVISIONS				

TABULATION OF QUANTITIES		
ITEM	UNIT	QUANTITY
POST MOUNTED SIGNS, TYPE A, LOGO	SQ.FT.	
POST MOUNTED SIGNS, TYPE A, LOGO (MODIFIED)	SQ.FT.	
POST MOUNTED SIGNS, TYPE C, LOGO	SQ.FT.	
BREAKAWAY SYSTEMS	EACH	
* STEEL S OR W BEAM POSTS	LBS.	
LOGO SIGN MOUNTING	EACH	-
LOGO SIGN MOUNTING, RESET	EACH	
REMOVAL OF POST MOUNTED MOTORIST SERVICE SIGNS, TYPES A & E	EACH	-
REMOVAL OF POST MOUNTED MOTORIST SERVICE SIGNS, TYPES B, C & F	L.S.	

\* APPROXIMATE QUANTITY FOR INFORMATION ONLY

SYMBOLS	
○	Existing Sign to Remain
△	Existing Sign to be Removed
□	Existing Sign Reset as Shown
■	Existing Sign Foundation
●	NEW SIGN
⊗	FUTURE SIGN
⊘	Existing Utility Pole

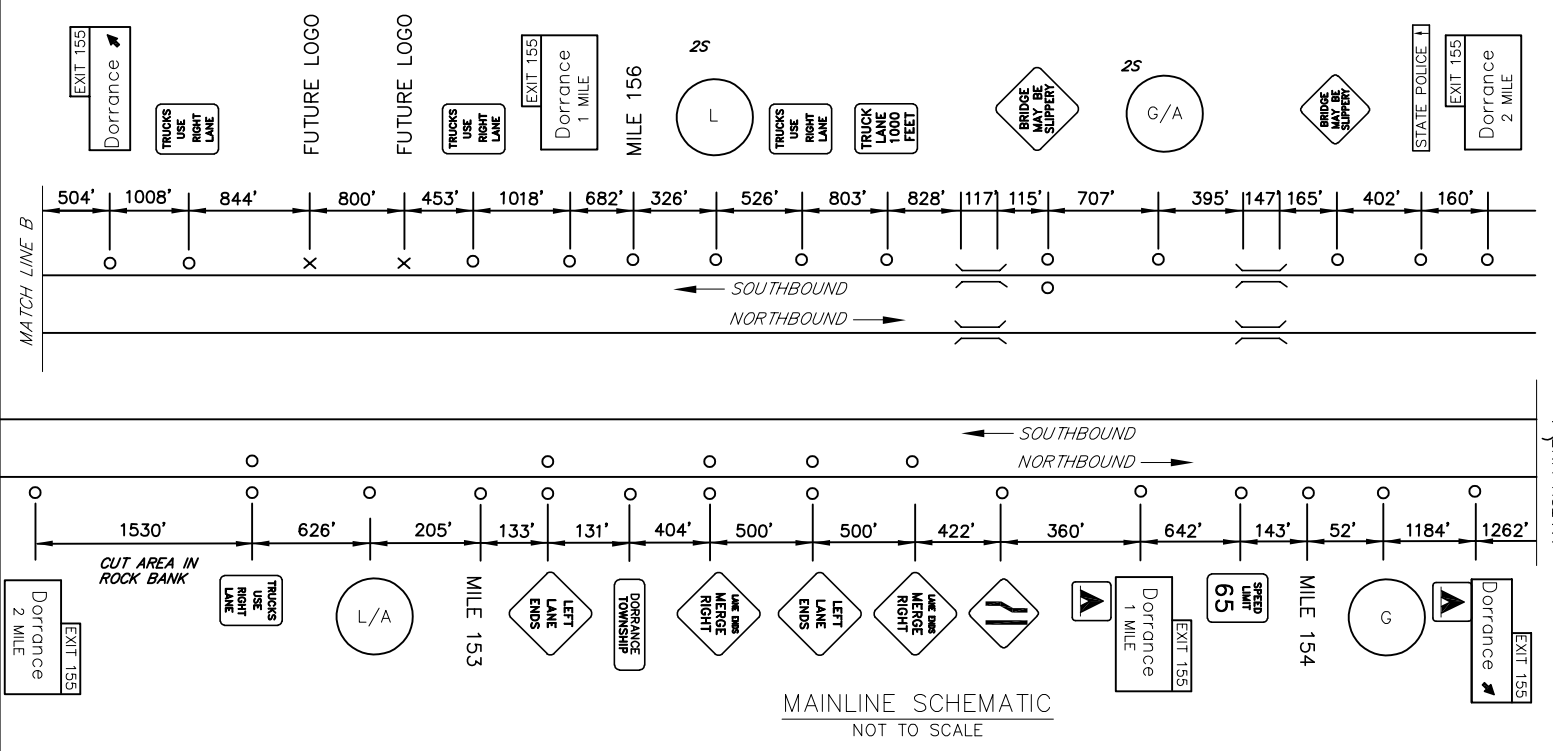

NB SIGNS		SB SIGNS	
6'Hx13'W FUTURE 16'H W14x30 A572 AVERY TYPE IV B650 - #4, #4		6'Hx13'W FUTURE 16'H W10x26 A572 AVERY TYPE IV B650 - #4, #4	
12'Hx13'W FUTURE 16'H W14x30 AVERY TYPE IV B650 - #2, #2			

**LEGEND**  
2S - GUIDE RAIL

FREEWAY LANE CLOSURES & RESTRICTIONS ONLY PERMITTED BETWEEN 9:00 PM AND 6:00 AM MONDAY THRU FRIDAY.  
WORK ALONG FREEWAY PERMITTED BETWEEN 9:00 AM AND 2:30 PM, UNLESS OTHERWISE APPROVED BY ENGINEERING DISTRICT.  
DO NOT WORK DURING HOLIDAY PERIODS.  
IF APPLICABLE, REINSTALL GUIDERAIL AT END OF EACH DAY.

EXIT 155 SPECIFIC INFORMATION PANEL			
LEGEND	DIRECTION	BUSINESS	LOGO NO.
GAS	NB/SB	BLUE RIDGE TRUCK STOP (DIESEL)	3
LODGING	NB/SB	ECONO LODGE	1
ATTRACTION	NB/SB	BEST CIGAR PUB	5
	NB	BLUE RIDGE TRAIL GOLF CLUB	4

I:\PROJECTS\2024\PAVING\LET'S GET IT DONE\2024-01\10-15-24\SR 3010-155-EXIT 155 PLAN.dwg  
 7/19/2024 2:02 PM