


DISTRICT	COUNTY	ROUTE	PROJECT	SHEET
2-0	CENTRE	I-99		
BENNER & COLLEGE TOWNSHIPS				
REVISIONS				

ITEM	UNIT	QUANTITY
POST MOUNTED SIGNS, TYPE A, LOGO	SQ.FT.	
POST MOUNTED SIGNS, TYPE B, LOGO	SQ.FT.	
POST MOUNTED SIGNS, TYPE C, LOGO	SQ.FT.	
BREAKAWAY SYSTEMS	EACH	
* STEEL S OR W BEAM POSTS	LBS.	
LOGO SIGN MOUNTING	EACH	
REMOVAL OF POST MOUNTED MOTORIST SERVICE SIGNS, TYPES B, C & F	L.S.	

* APPROXIMATE QUANTITY FOR INFORMATION ONLY

SYMBOLS

- Existing Sign to Remain
- △ Existing Sign to be Removed
- ◻ Existing Sign Reset as Shown
- NEW SIGN
- ✕ FUTURE SIGN
- ∅ Existing Utility Pole

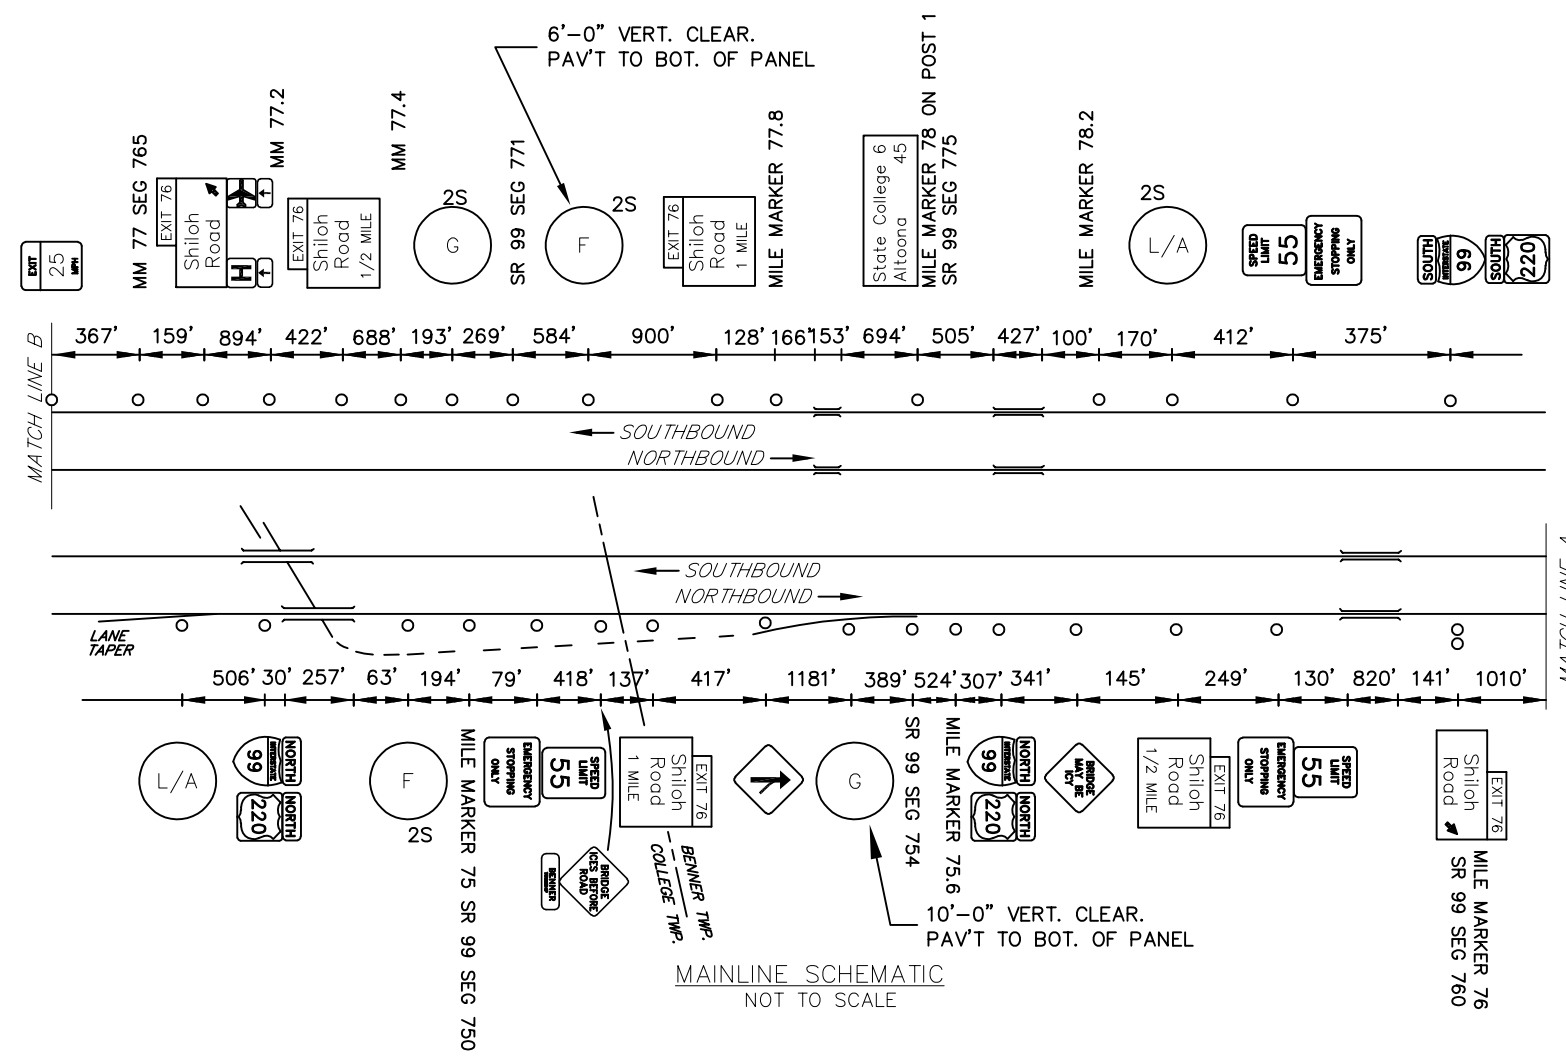

MAINLINE SCHEMATIC
NOT TO SCALE

LEGEND
2S - GUIDE RAIL

FREWAY LANE CLOSURES/RESTRICTIONS
NOT PERMITTED MONDAY THRU THURSDAY
6:00 - 9:00 AM & 3:00 - 6:00 PM
AND NOT PERMITTED FRIDAY.

LEGEND	DIRECTION	BUSINESS	LOGO NO.
GAS	NB/SB	SHEETZ	4
FOOD	NB/SB	MCDONALD'S (24 HRS)	2
		QUAKER STEAK & LUBE	6
		PERKINS RESTAURANT & BAKERY	7
		TACO BELL	3
		SHEETZ	8
LODGING	NB/SB		
ATTRACTION	NB/SB	NITTANY MALL	1

NB SIGNS

6'Hx19'W
FUTURE 12'H
W14x30 A572
B650 - #2, #2

GAS - EXIT 76

SB SIGNS

6'Hx13'W
FUTURE 16'H
W14x30 A572
B650 - #2, #2

GAS - EXIT 76

10'Hx19'W
FUTURE 12'H
W12x26 A572
B650 - #2, #1

FOOD - EXIT 76

14'Hx13'W
FUTURE 16'H
W14x30 A572
B650 - #2, #1

FOOD - EXIT 76

12'Hx19'W
W10x22 A572
B650 - #2, #2


LODGING - EXIT 76

ATTRACTION - EXIT 76

12'Hx13'W
FUTURE 16'H
W14x30 A572
B650 - #1, #2

LODGING - EXIT 76

ATTRACTION - EXIT 76

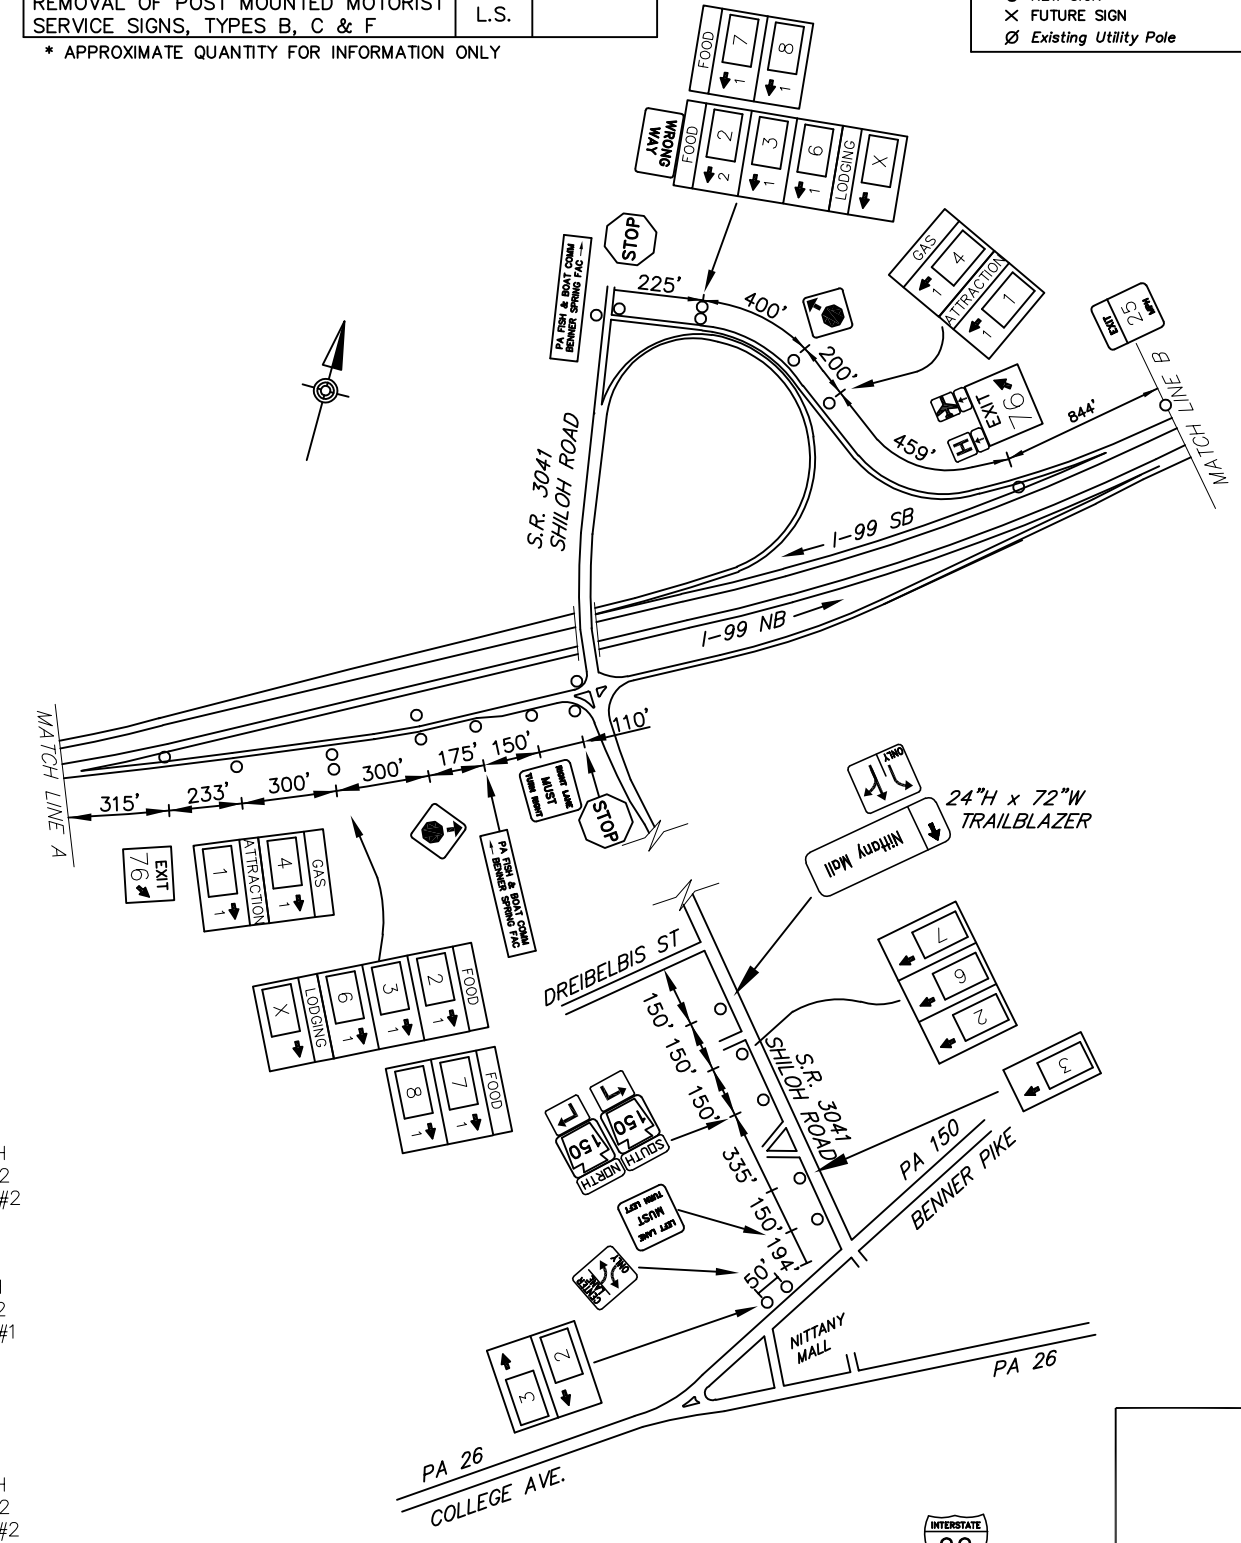

SCHEMATIC PLAN
NOT TO SCALE

INTERSTATE
99
SHILOH RD.
EXIT 76

I:\SARIN\PROJECTS\PAVING\2015\2015076-01\MAPS\FIN\076-199.EXIT 76 PLAN.dwg
 J:\SARIN\PROJECTS\PAVING\2015\2015076-01\MAPS\FIN\076-199.EXIT 76 PLAN.dwg
 DISTRICT: CENTRE COUNTY ROUTE: I-99 PROJECT: BENNER & COLLEGE TOWNSHIPS SHEET: 2-0