


DISTRICT	COUNTY	ROUTE	PROJECT	SHEET
3-0	LYCOMING	I-180		
MUNCY AND MUNCY CREEK TOWNSHIPS REVISIONS				

TABULATION OF QUANTITIES		
ITEM	UNIT	QUANTITY
POST MOUNTED SIGNS, TYPE A, LOGO	SQ.FT.	
POST MOUNTED SIGNS, TYPE B, LOGO	SQ.FT.	
POST MOUNTED SIGNS, TYPE C, LOGO	SQ.FT.	
BREAKAWAY SYSTEMS	EACH	
* STEEL S OR W BEAM POSTS	LBS.	
LOGO SIGN MOUNTING	EACH	

* APPROXIMATE QUANTITY FOR INFORMATION ONLY



SYMBOLS	
○	Existing Sign to Remain
△	Existing Sign to be Removed
◻	Existing Sign Reset as Shown
●	NEW SIGN
×	FUTURE SIGN
∅	Existing Utility Pole

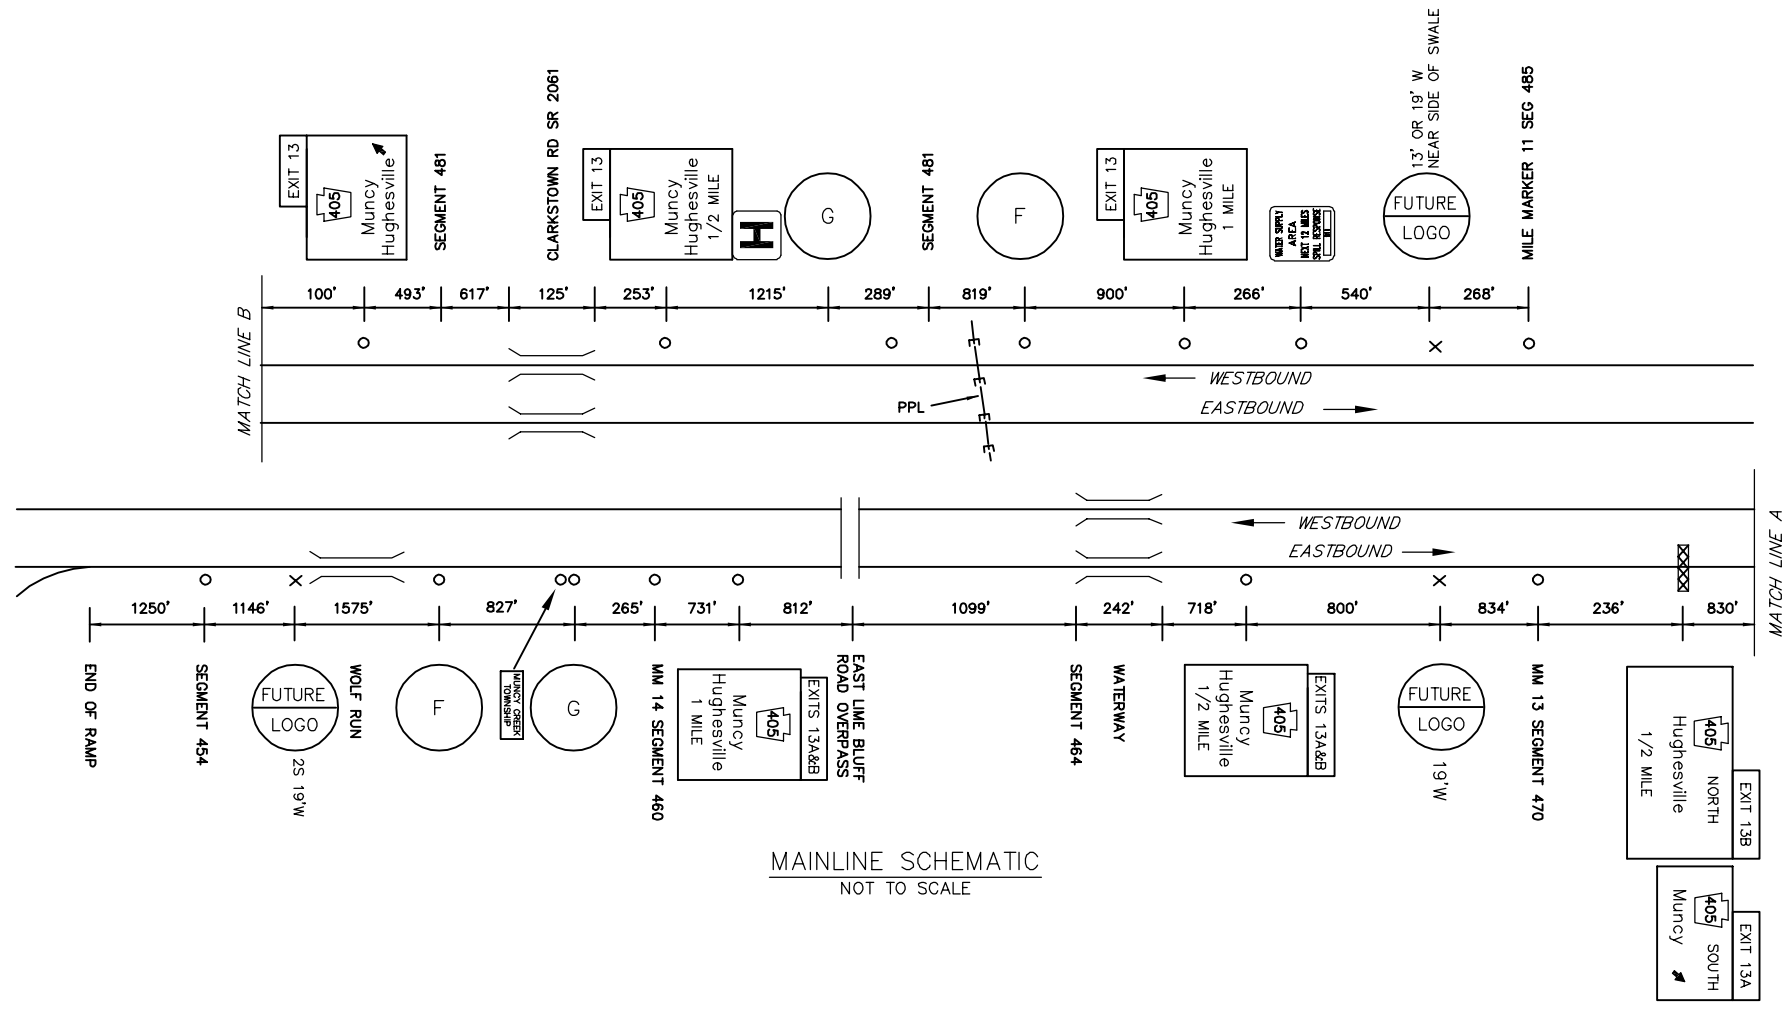

LEGEND

2S - GUIDE RAIL

EXIT 13 SPECIFIC INFORMATION PANEL			
LEGEND	DIRECTION	BUSINESS	LOGO NO.
GAS	EB/WB	SHEETZ (DIESEL)	5
FOOD	EB/WB	SUBWAY	1
		DUNKIN' DONUTS	3
		WENDY'S	4
		SHEETZ	6
		TACO BELL	7

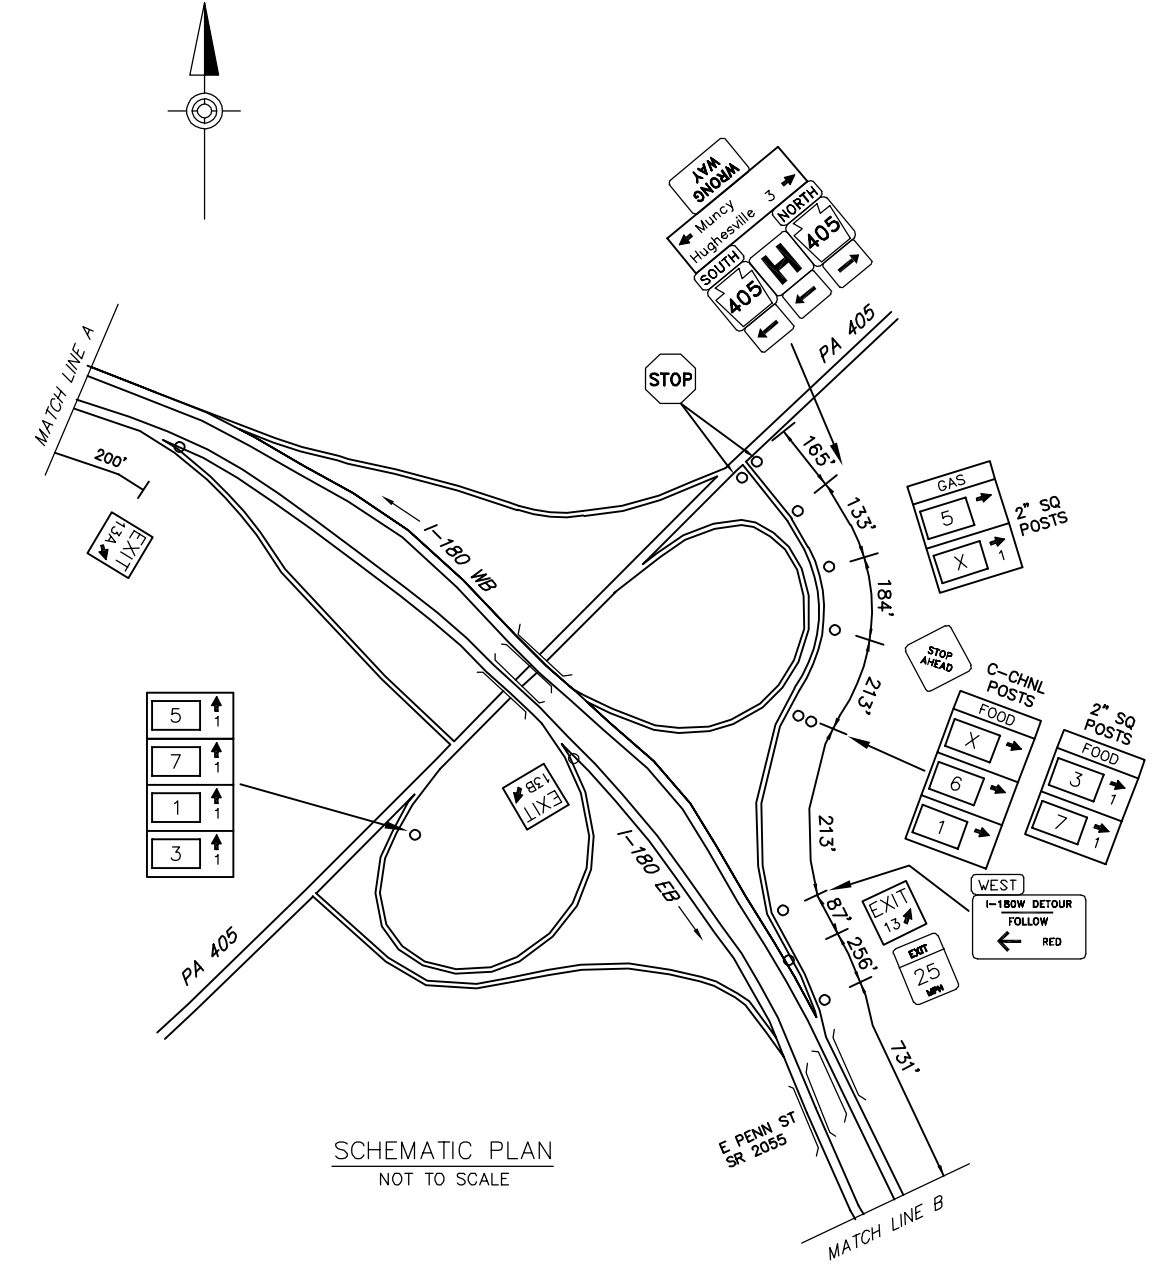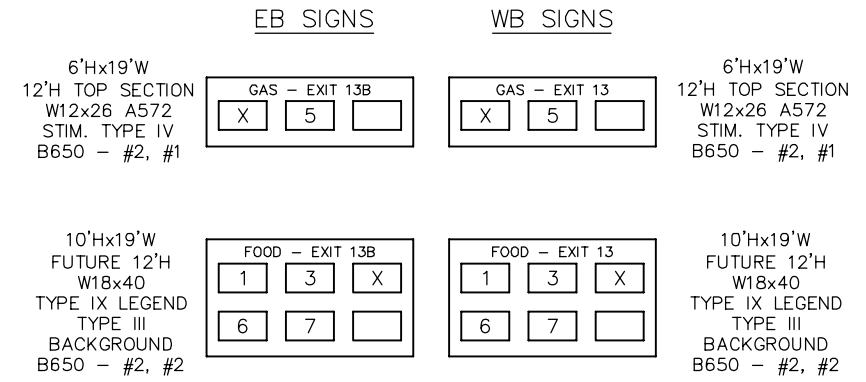

D:\BUREAU\DESIGN\PROJECTS\180\180-PA-405-BUILD\DRAWINGS\PERMITS DISTRICT 03\180-PA-405-BUILD\EXIT 13 PLAN February 19, 2020 11:49 AM