


DISTRICT	COUNTY	ROUTE	PROJECT	SHEET
8-0	LANCASTER	U.S. 30		
EAST HEMPFIELD & WEST HEMPFIELD TOWNSHIPS				
REVISIONS				

TABULATION OF QUANTITIES		
ITEM	UNIT	QUANTITY
* STEEL S OR W BEAM POSTS	LBS.	-
BREAKAWAY SYSTEMS	EACH	-
POST MOUNTED SIGNS, TYPE A, LOGO	SQ.FT.	-
POST MOUNTED SIGNS, TYPE B, LOGO	SQ.FT.	-
POST MOUNTED SIGNS, TYPE C, LOGO	SQ.FT.	-
LOGO SIGN MOUNTING	EACH	-
FLAT SHEET REPLACEMENT PANEL	SQ.FT.	-
EXTRUDED PANEL REPLACEMENT	SQ.FT.	-
REMOVAL OF POST MOUNTED MOTORIST SERVICE SIGNS, TYPES B, C & F	L.S.	-

\* APPROXIMATE QUANTITY FOR INFORMATION ONLY

SYMBOLS	
○	Existing Sign to Remain
△	Existing Sign to be Removed
□	Existing Sign Reset as Shown
●	NEW SIGN
×	FUTURE SIGN
⊗	Existing Utility Pole

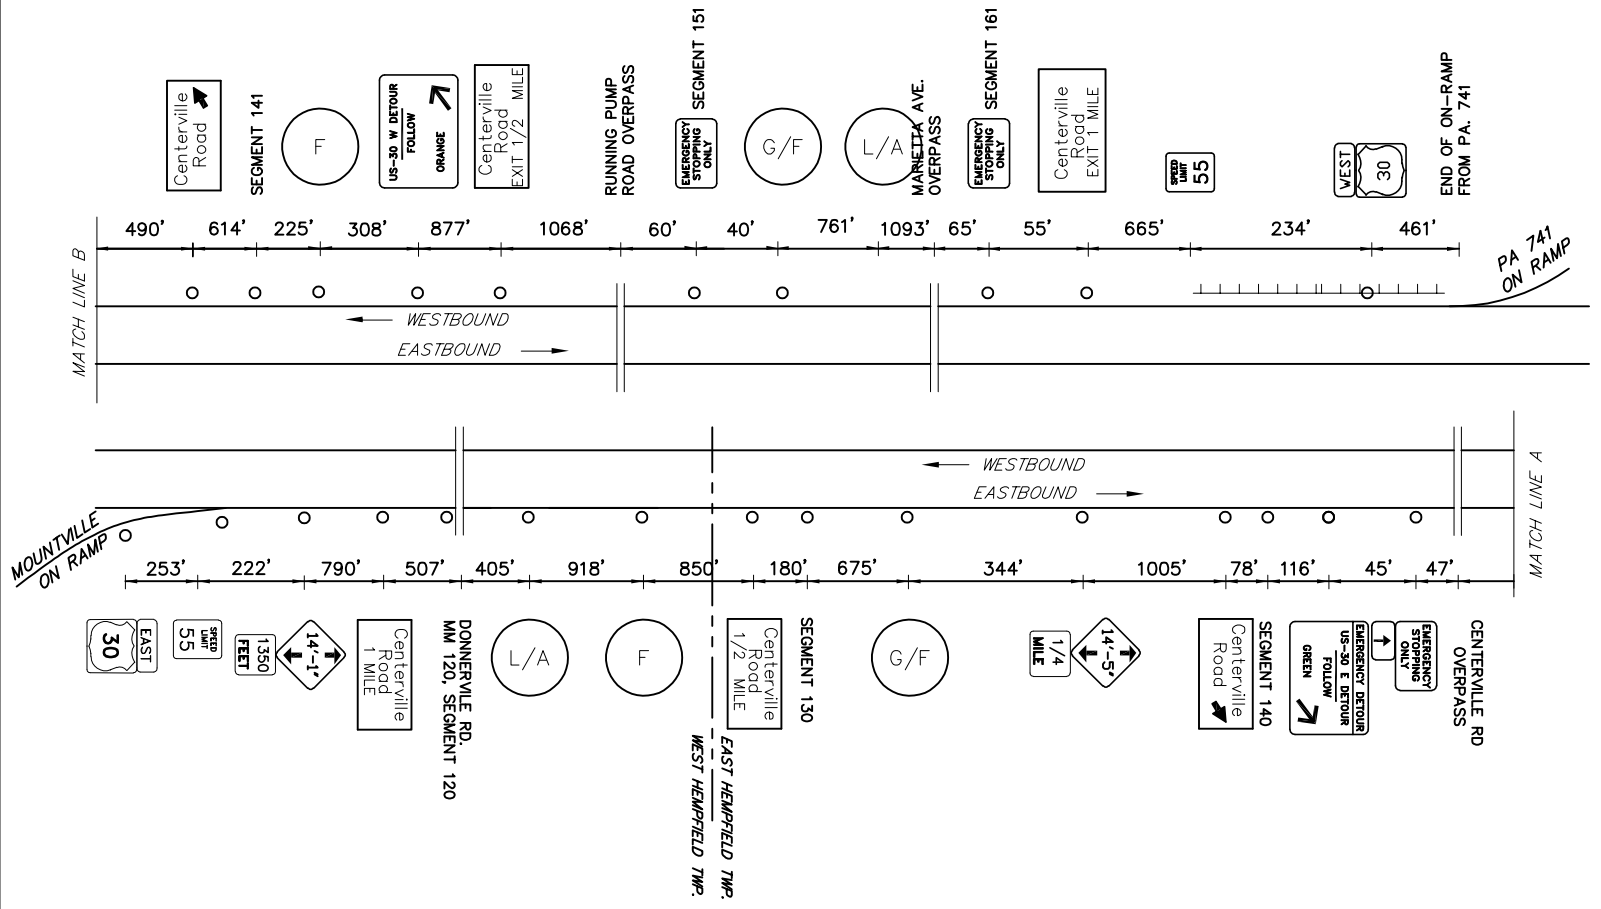


MAINLINE SCHEMATIC  
NOT TO SCALE



FREEWAY LANE CLOSURES & RESTRICTIONS  
ONLY PERMITTED BETWEEN 9:00 PM AND  
6:00 AM MONDAY THRU FRIDAY.  
DO NOT WORK DURING HOLIDAY PERIODS.

CENTERVILLE ROAD EXIT SPECIFIC INFORMATION PANEL			
LEGEND	DIRECTION	BUSINESS	LOGO NO.
GAS	EB/WB	GIANT (GASOLINE)	9
		SHEETZ (DIESEL)	10
		SUNOCO	13
FOOD	EB/WB	FRIENDLY'S #1021	1
		McDONALD'S #6076	2
		BOB EVANS #320	5
		ISAAC'S GRILLED SANDWICHES	8
		SUBWAY	3
		AROOGA'S	12
LODGING	EB/WB		
ATTRACTION	EB/WB	DUTCH APPLE DINNER THEATRE	11
		THAT FISH PLACE THAT PET PLACE	4

EB SIGNS

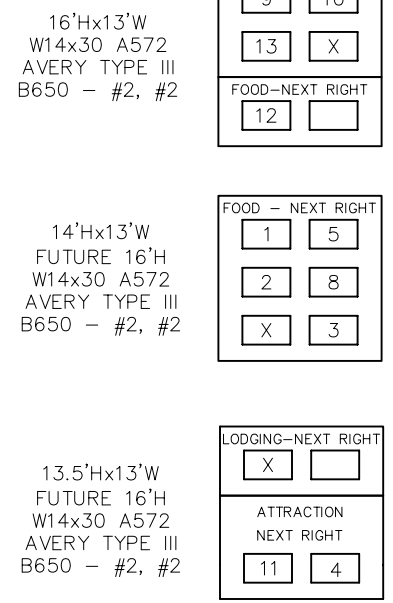

WB SIGNS

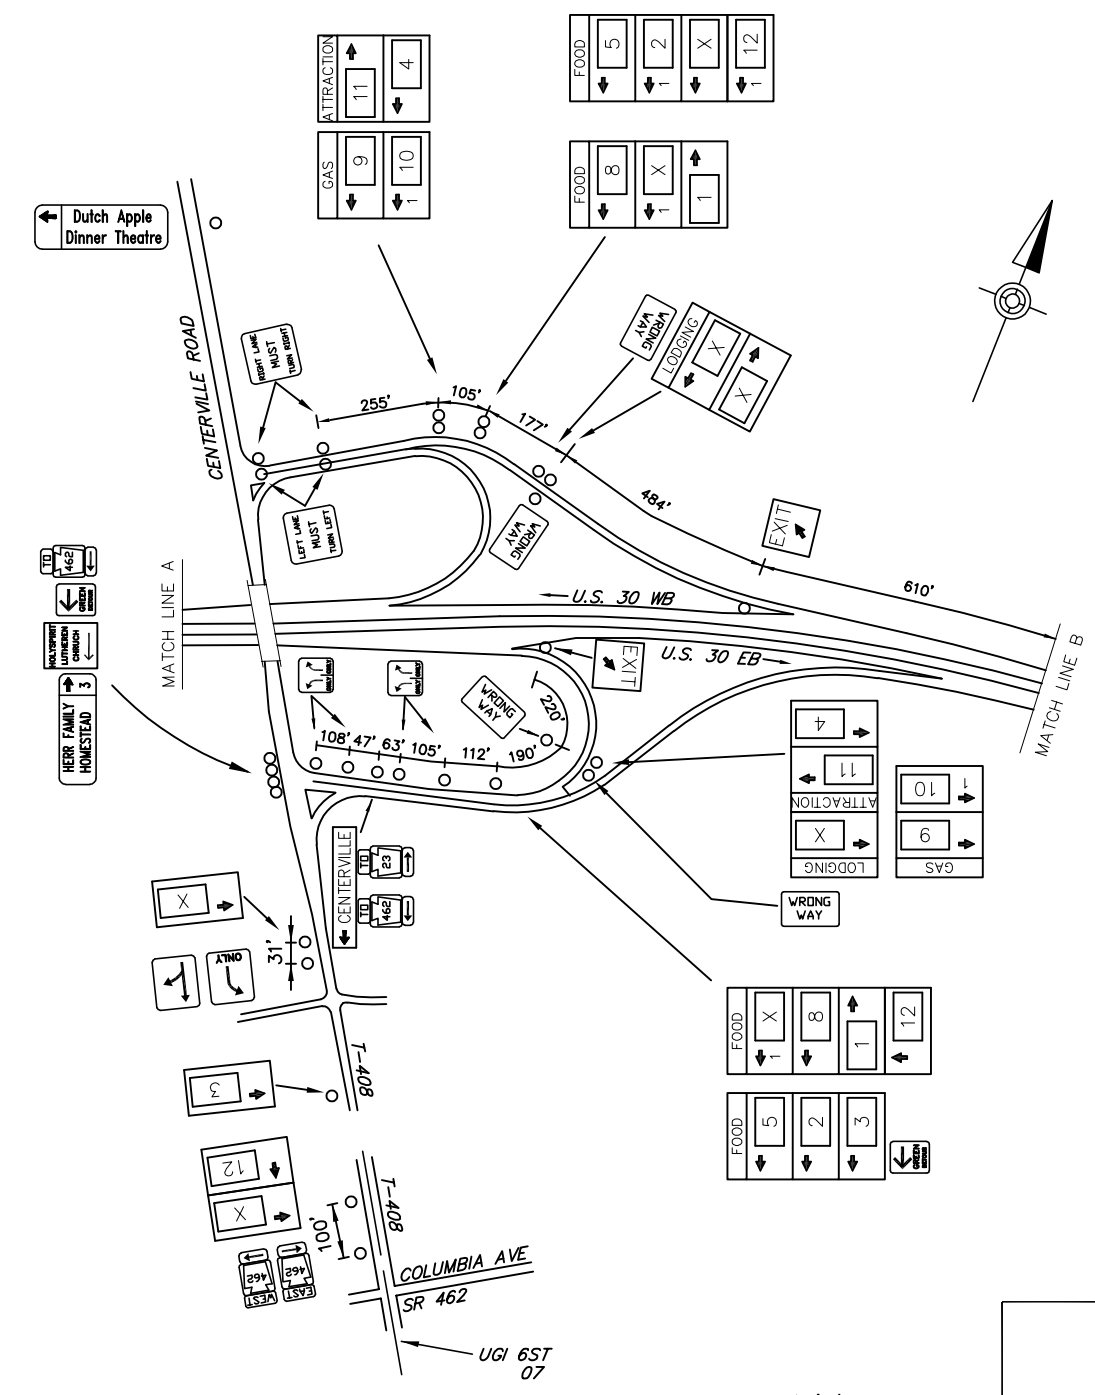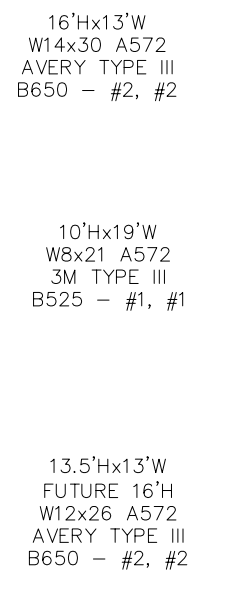

SCHEMATIC PLAN  
NOT TO SCALE



T-408  
CENTERVILLE ROAD

I:\PROJECTS\2022\LANCASTER\8-0\DRAWINGS\PERMITS\DISTRICT 8\LANCASTER - 3610-XXX-SHIFX\JOB\JOB-CENTERVILLE RD PLAN  
 August 17, 2022 12:48 PM