


DISTRICT	COUNTY	ROUTE	PROJECT	SHEET
5-0	MONROE	I-80		1 OF 2
POCONO TOWNSHIP REVISIONS				

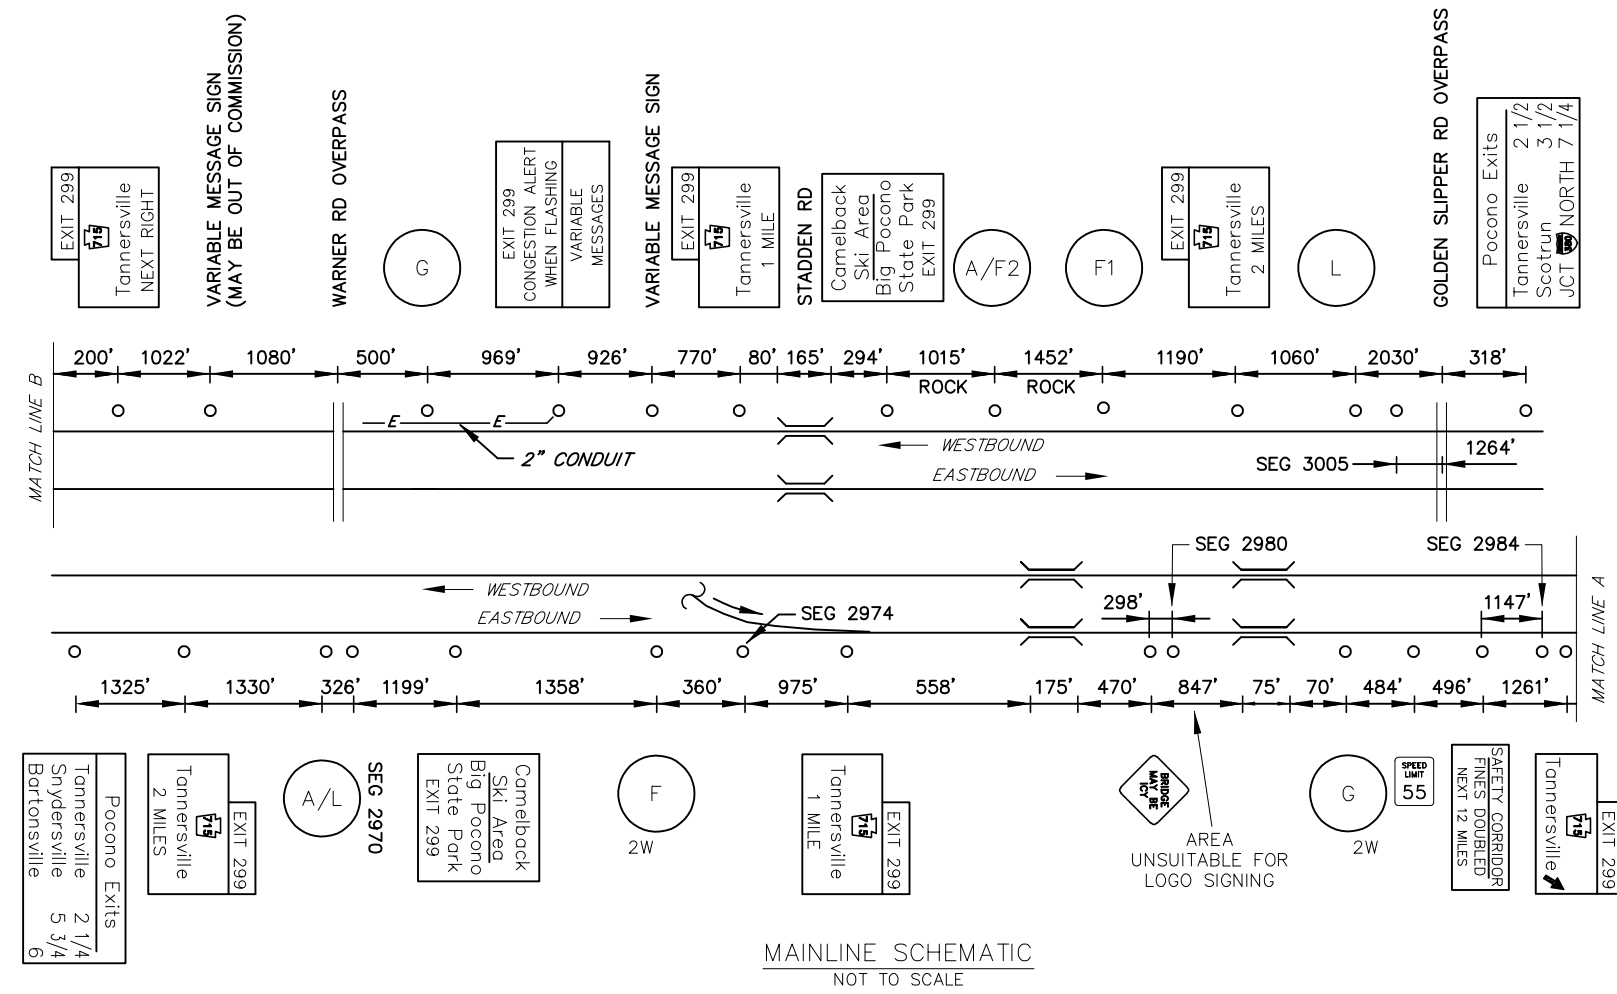

LEGEND



2W - GUIDE RAIL

DO NOT CLOSE OR RESTRICT TRAVEL LANES BETWEEN 6:00 AM AND 9:00 AM, AND BETWEEN 3:00 PM AND 6:00 PM, MONDAY THRU FRIDAY. DO NOT WORK DURING HOLIDAY PERIODS. NO WORK PERMITTED ON POCONO RACEWAY EVENT DATES.

SYMBOLS

- Existing Sign to Remain
- △ Existing Sign to be Removed
- Existing Sign Reset as Shown
- NEW SIGN
- × FUTURE SIGN

EXIT 299 SPECIFIC INFORMATION PANEL			
LEGEND	DIRECTION	BUSINESS	LOGO NO.
GAS	EB/WB	MOBIL (DIESEL)	15
		SUNOCO (24 HRS)	7
		BP (24 HRS/DIESEL)	4
		WEIS GAS-N-GO	18
		TURKEY HILL (24 HRS/DIESEL)	12
FOOD	EB/WB	FRIENDLY'S	6
		BARLEY CREEK-EATERY-BREWERY	8
		DQ-CHILL & GRILL	9
		WENDY'S	17
	WB	TANDOOR PALACE-INDIAN RESTAURANT	11
		SMUGGLER'S COVE-SEAFOOD & STEAK	16
		DAYS INN	10
LODGING	EB/WB	GREAT WOLF LODGE	14
		CAMELBACK RESORT	5
	WB	BEST WESTERN	13
		RAMADA LIMITED	3
ATTRACTION	EB/WB	MONROE CAMPUS-NORTHAMPTON CC	2
		MOUNT AIRY CASINO-RESORT	1

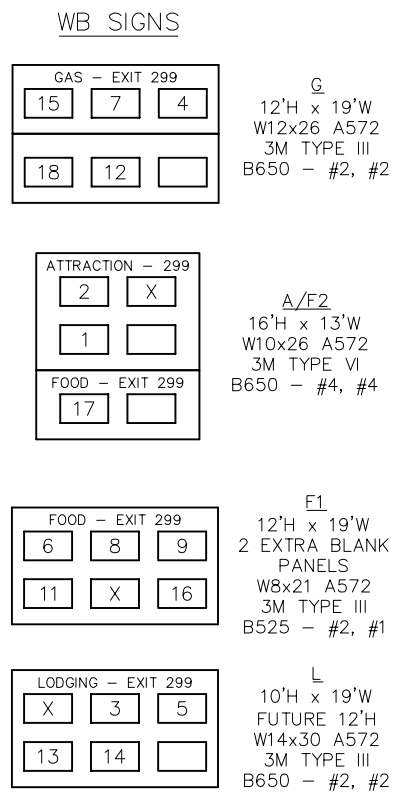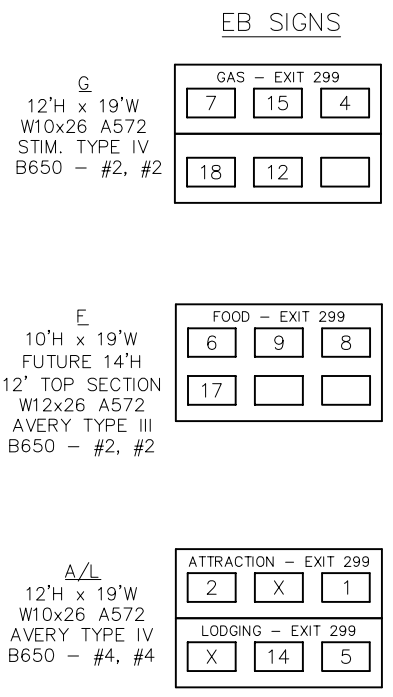


TABULATION OF QUANTITIES

ITEM	UNIT	QUANTITY
POST MOUNTED SIGNS, TYPE A, LOGO	SQ.FT.	-
POST MOUNTED SIGNS, TYPE B, LOGO	SQ.FT.	-
POST MOUNTED SIGNS, TYPE C, LOGO	SQ.FT.	-
POST MOUNTED SIGNS, TYPE F, LOGO	SQ.FT.	-
BREAKAWAY SYSTEMS	EACH	-
* STEEL S OR W BEAM POSTS	LBS.	-
LOGO SIGN MOUNTING	EACH	-
RESET OF POST MOUNTED SIGN, TYPE A	EACH	-
TYPE F SIGNS SUPPLIED BY TRUST	SQ.FT.	-



* APPROXIMATE QUANTITY FOR INFORMATION ONLY

\\snp\p01\proj\2022\1037\DWG\2022\1037\1037.DWG - 4510-XXX - SHIPX-1037-EXIT 299 PLAN
 August 17, 2022 10:37 AM


DISTRICT	COUNTY	ROUTE	PROJECT	SHEET
5-0	MONROE	1-80		2 OF 2
POCONO TOWNSHIP REVISIONS				

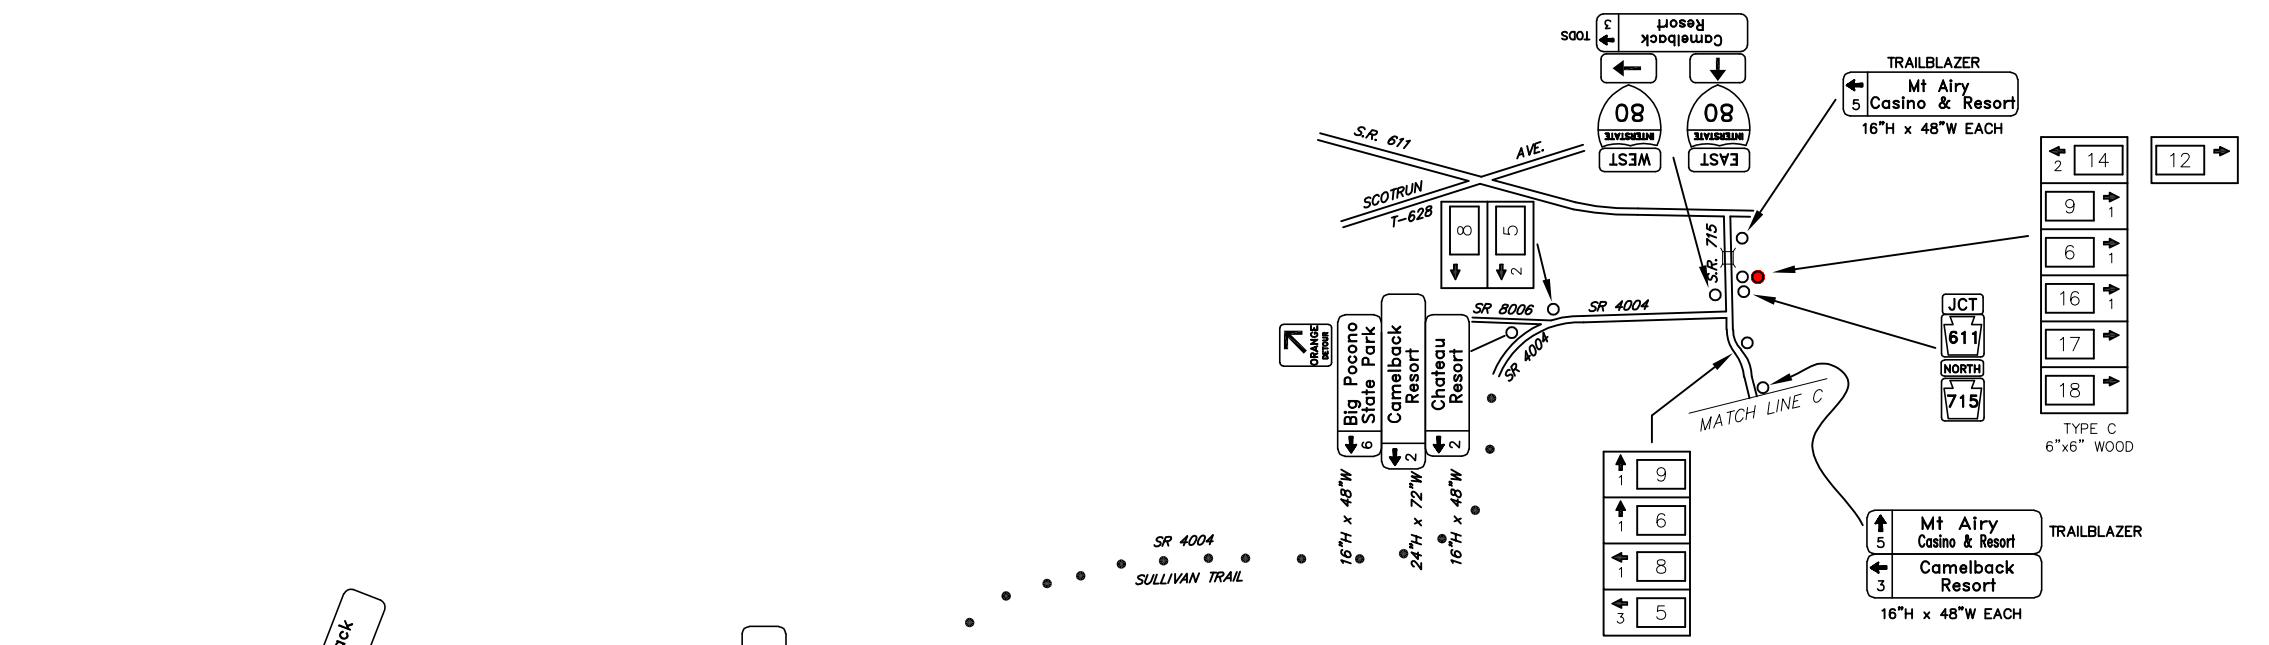

SCHMATIC PLAN
NOT TO SCALE

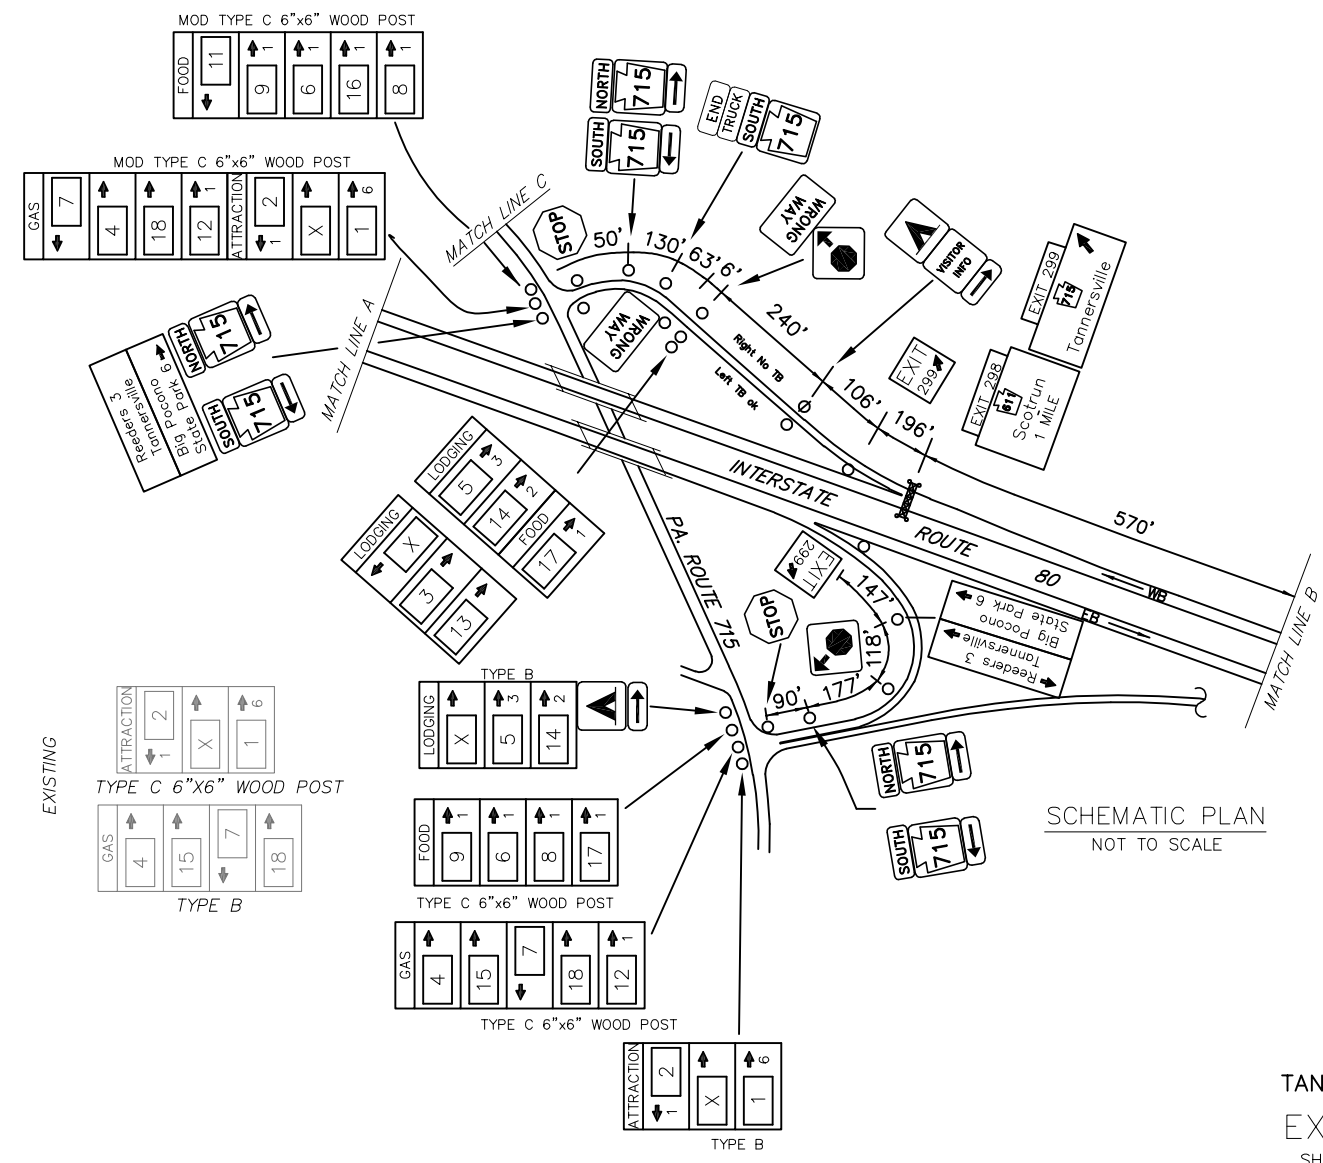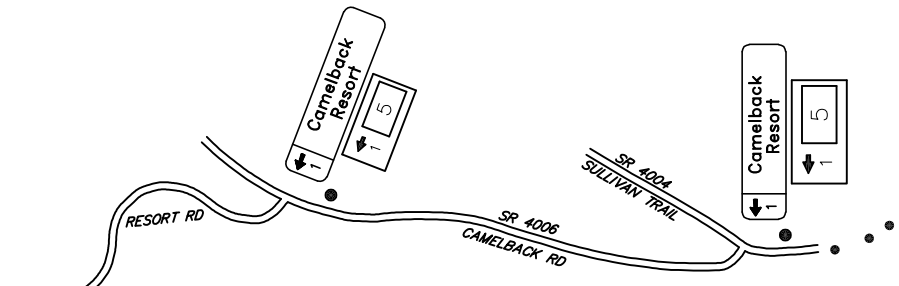

SCHMATIC PLAN
NOT TO SCALE

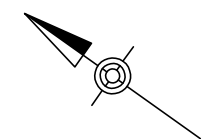

TANNERSVILLE
EXIT 299
SHEET 2 OF 2

\s\projects\2022\PAVING\PROJECTS\2022\JOB\525076-01\W\WSE\AS-BUILD\DRAWINGS\PERMITS\DISTRICT\05\MONROE - 45\10-XX-SHFX\1-80-EXIT 299 PLAN.dwg
 August 17, 2022 10:38 AM