


DISTRICT	COUNTY	ROUTE	PROJECT	SHEET
5-0	MONROE	1-80		
POCONO, HAMILTON, & STROUD TOWNSHIPS				
REVISIONS				



TABULATION OF QUANTITIES		
ITEM	UNIT	QUANTITY
POST MOUNTED SIGNS, TYPE A, LOGO	SQ.FT.	-
POST MOUNTED SIGNS, TYPE B, LOGO	SQ.FT.	-
POST MOUNTED SIGNS, TYPE C, LOGO	SQ.FT.	-
BREAKAWAY SYSTEMS	EACH	-
* STEEL S OR W BEAM BREAKAWAY POSTS	LBS.	-
LOGO SIGN MOUNTING	EACH	-
FLAT SHEET PANEL REPLACEMENT	SQ.FT.	-
EXTRUDED PANEL REPLACEMENT	SQ.FT.	-
REMOVAL OF POST MOUNTED MOTORIST SERVICE SIGNS, TYPES B, C & F	L.S.	-

SYMBOLS	
○	Existing Sign to Remain
△	Existing Sign to be Removed
□	Existing Sign Reset as Shown
●	NEW SIGN
×	FUTURE SIGN
⊗	Existing Utility Pole

\* APPROXIMATE QUANTITY FOR INFORMATION ONLY

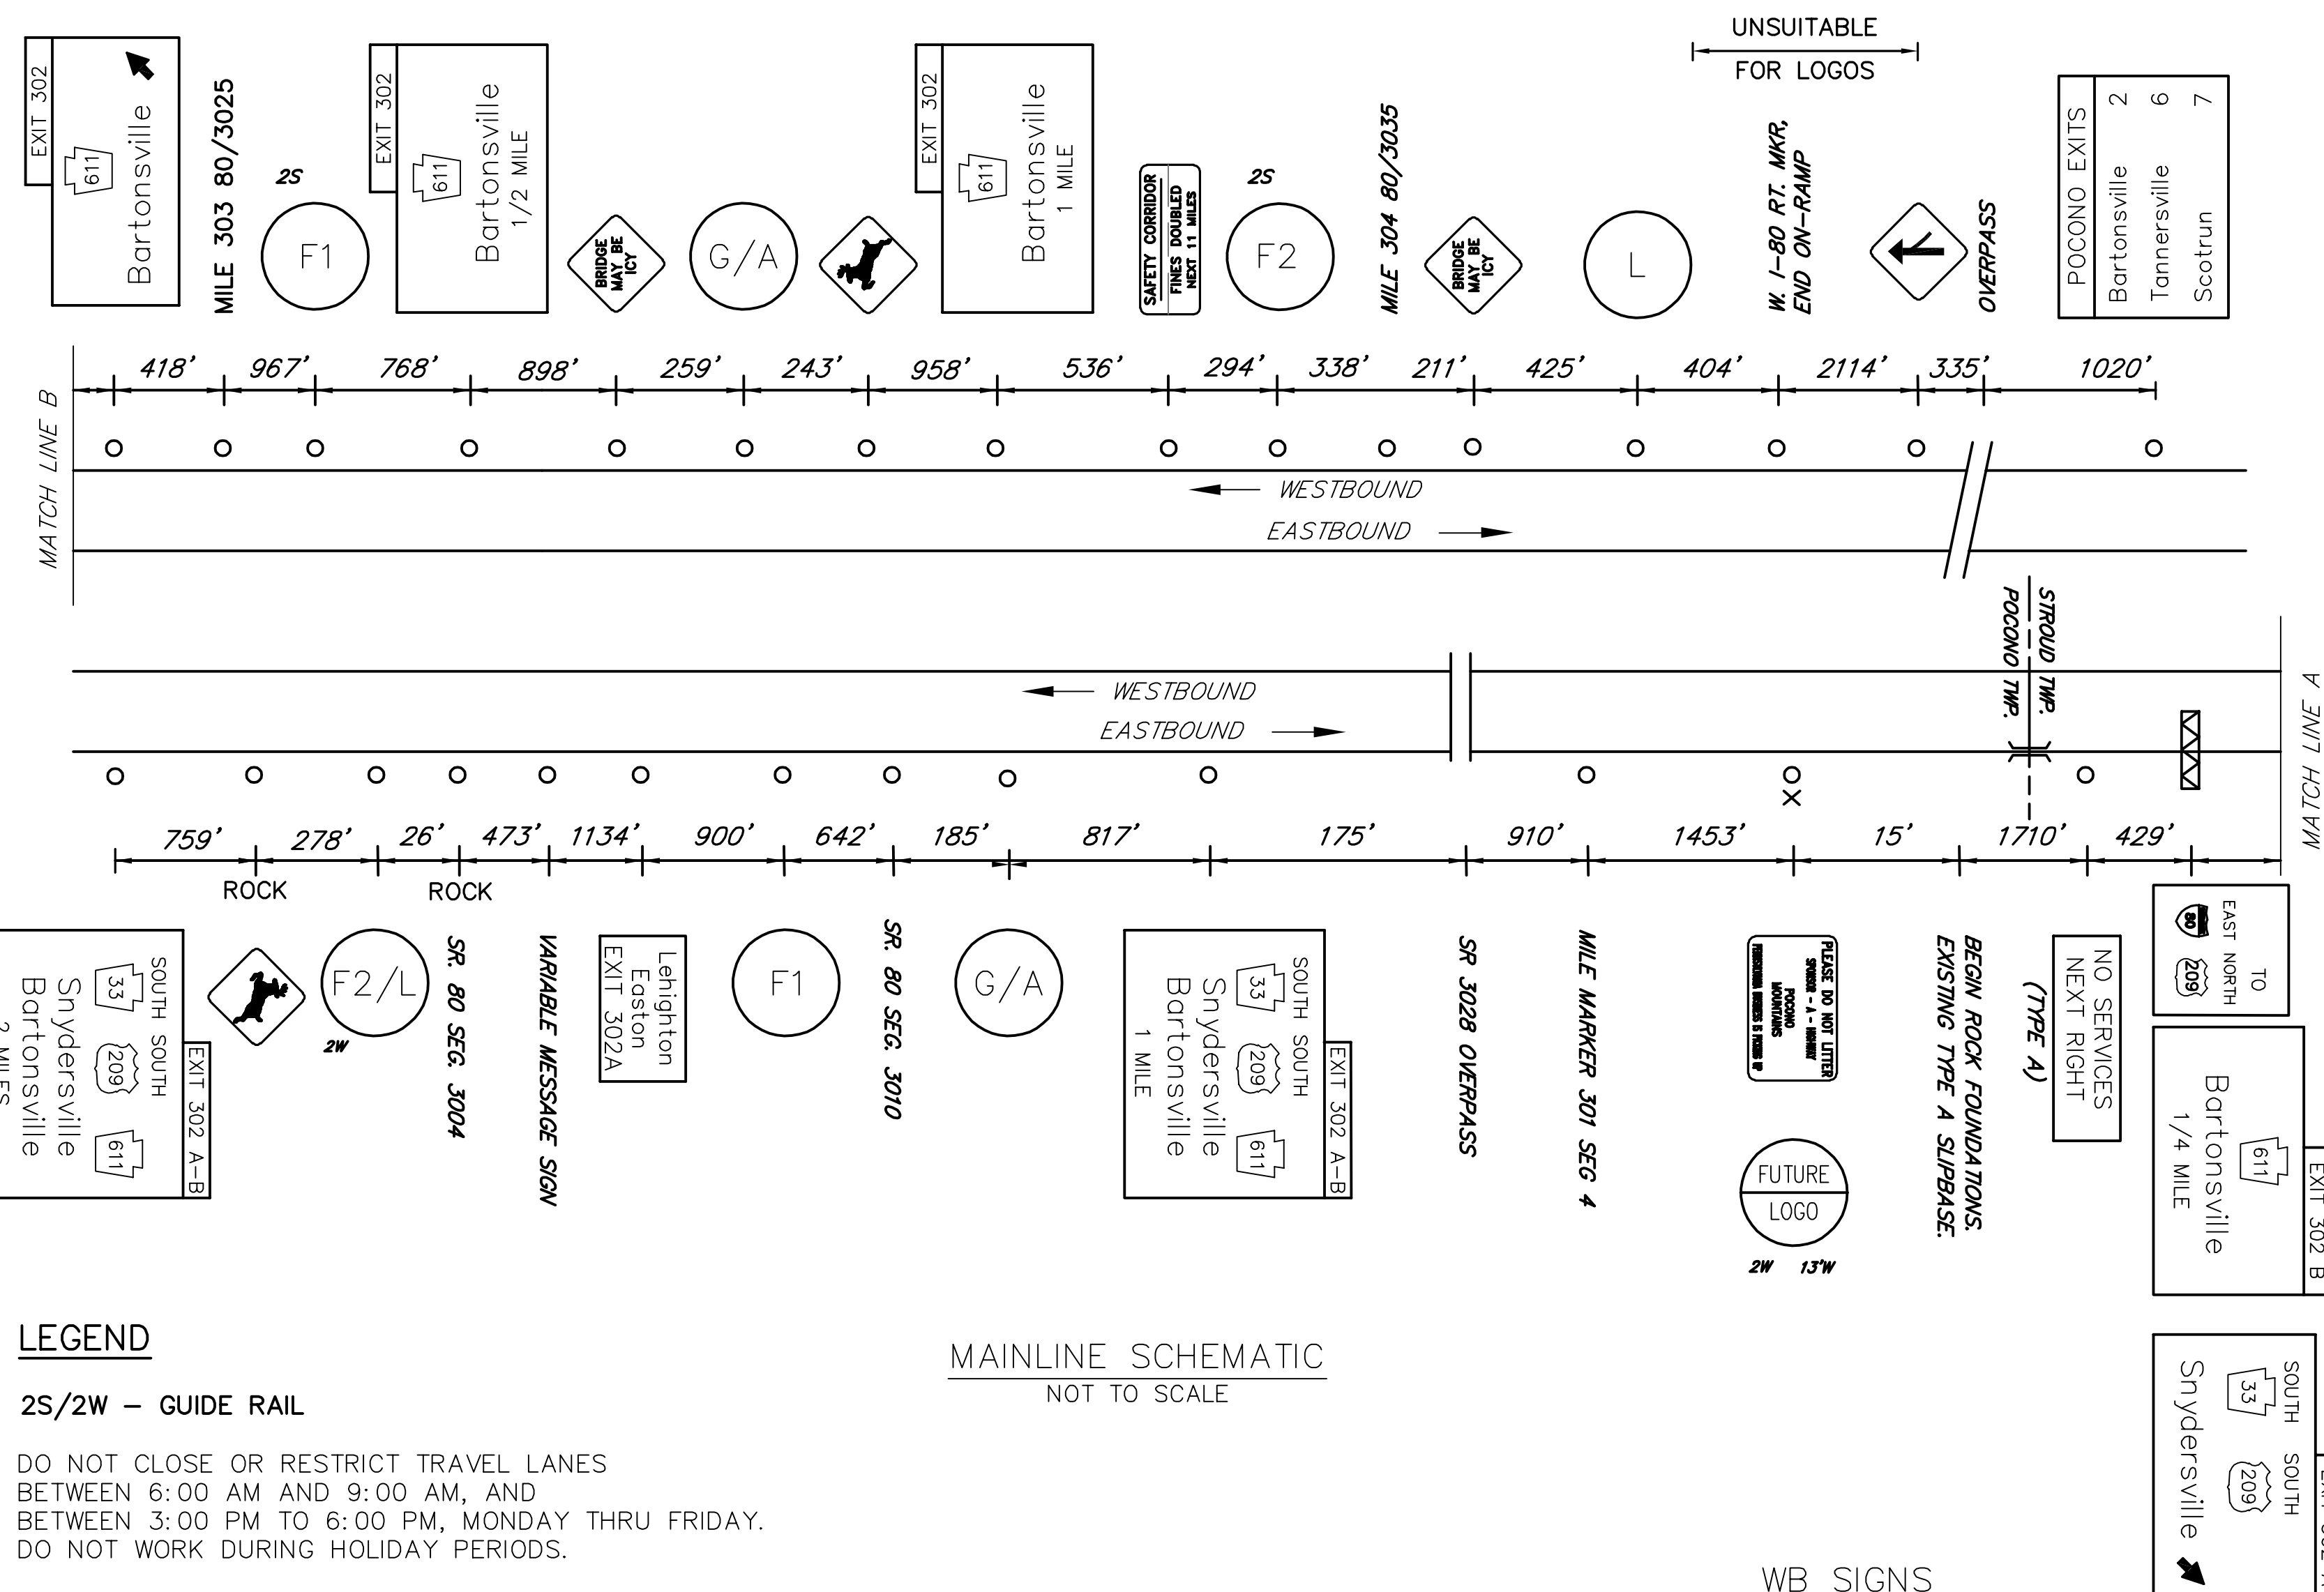

EXIT 302 SPECIFIC INFORMATION PANEL			
LEGEND	DIRECTION	BUSINESS	LOGO NO.
GAS	EB/WB		
FOOD	EB/WB	MOE'S SOUTHWEST GRILL	16
		RED ROBIN 3677	5
		TACO BELL	7
		LONGHORN STEAKHOUSE 3669	8
		SONIC (24 HRS)	9
	WB	RED LOBSTER	12
		CHICK-FIL-A (CLOSED SUNDAY)	21
		McDONALD'S 177	1
		EAST GOURMET BUFFET	13
		DUNKIN' DONUTS	15
LODGING	EB/WB	BAYMONT INN & SUITES	3
		HAMPTON INN & SUITES	17
		FAIRFIELD INN & SUITES	18
		AMERICAN CANDLE 2646	6
ATTRACTION	EB/WB	ANTIQU MALL	10

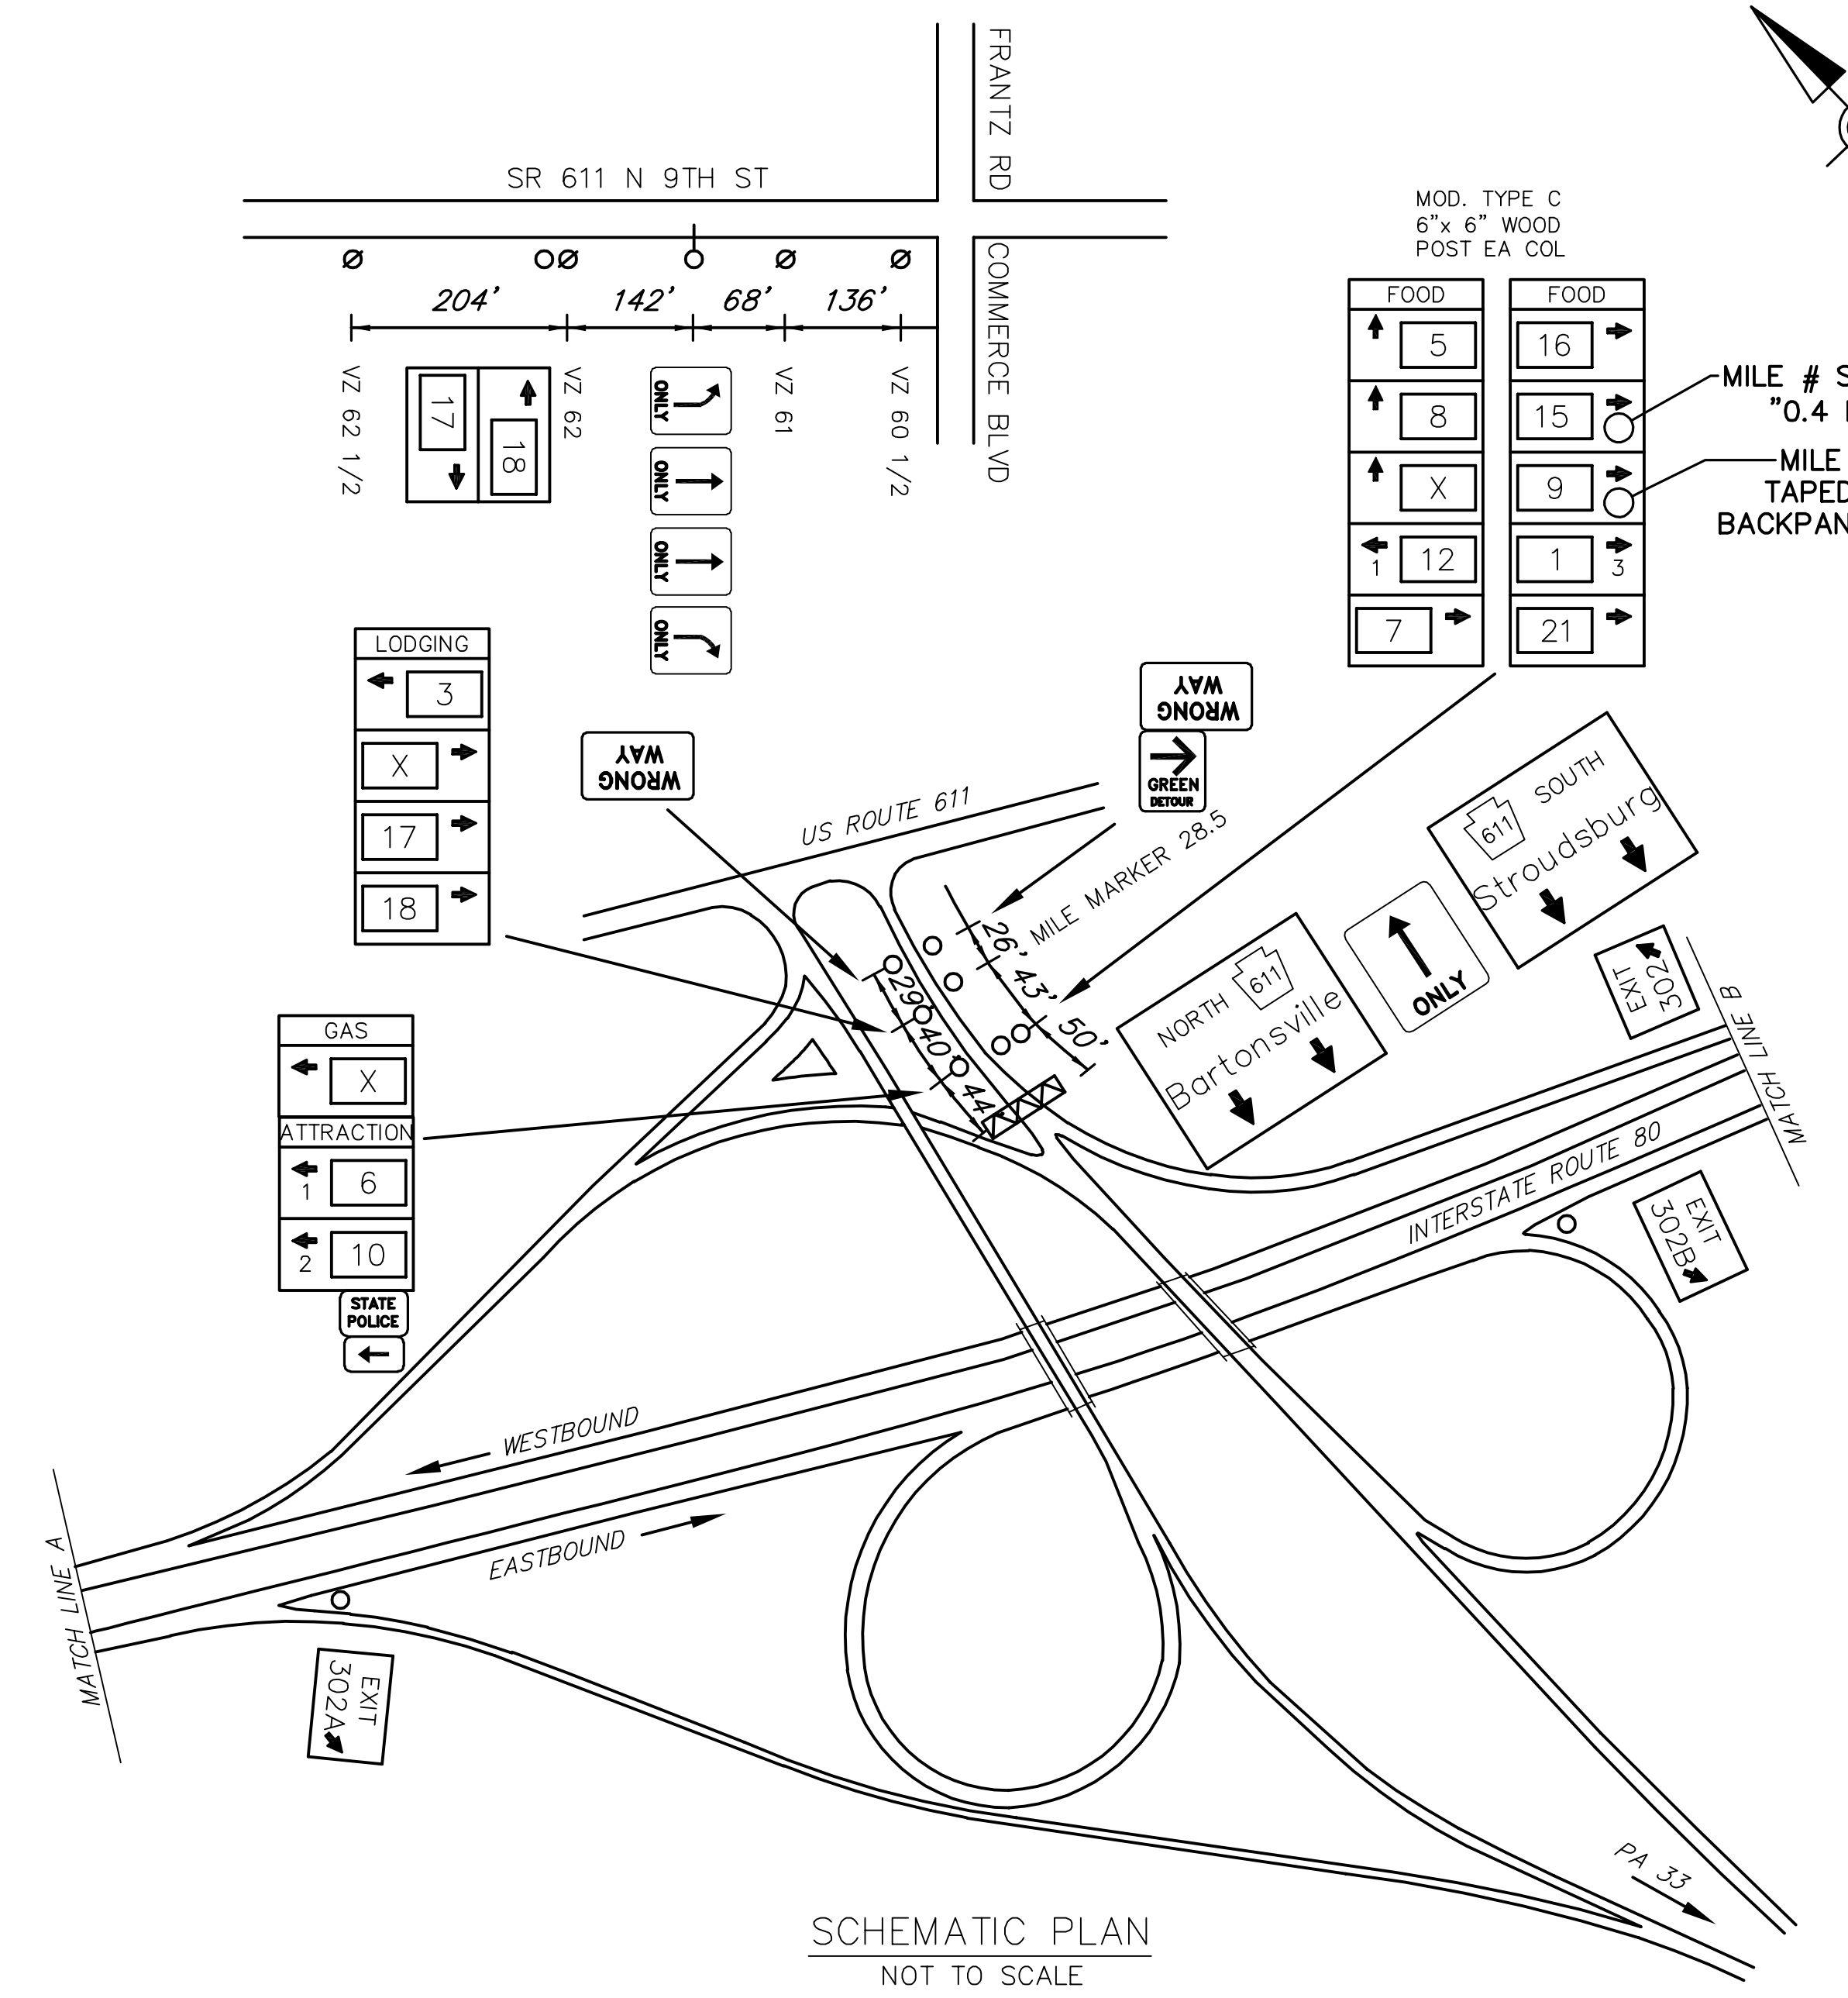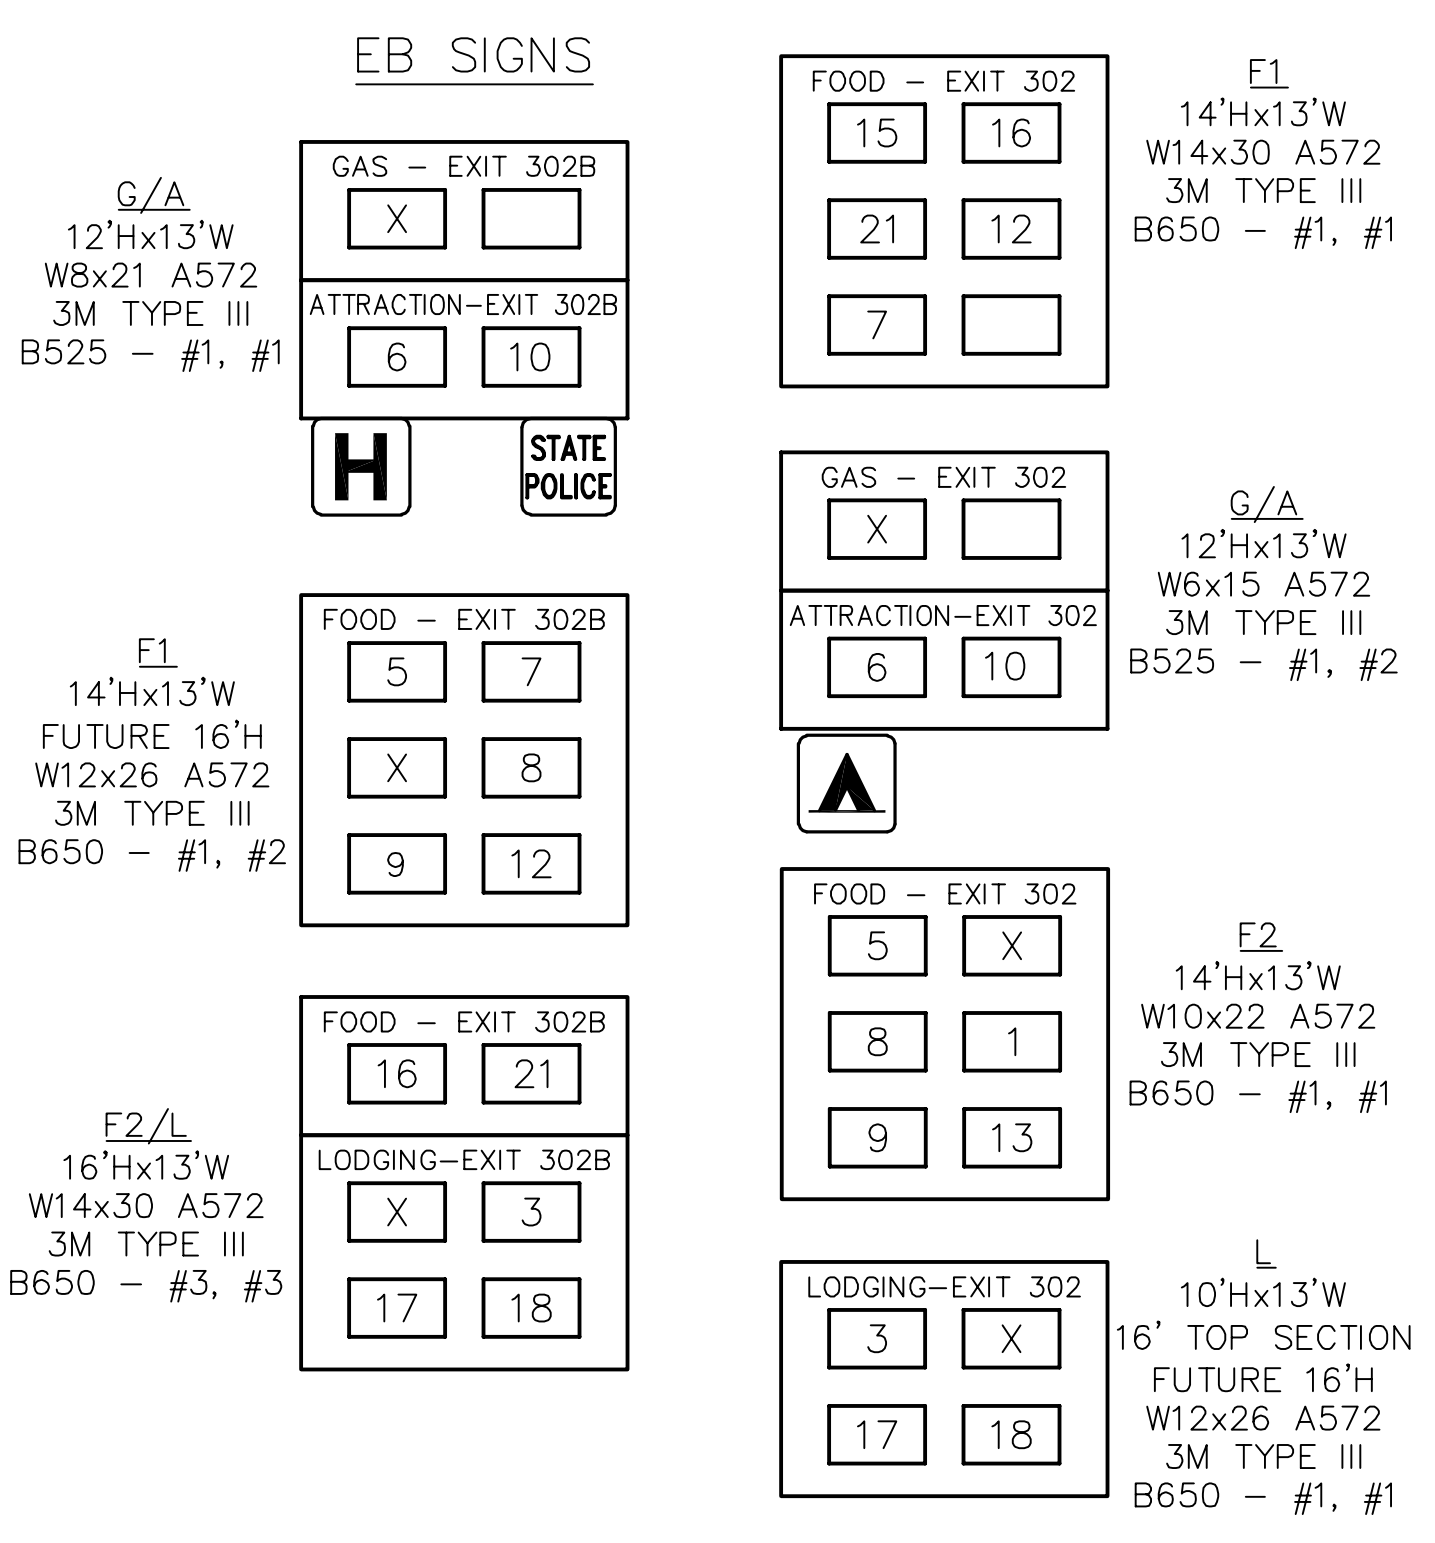

INTERSTATE 80  
BARTONVILLE  
EXIT 302/302B

IN: 04/20/2017 08:56:57 AM; W:\PROJECTS\4510\500\AS-BUILD\DRAWINGS\PERMITS\DISTRICT 05\MONROE - 4510-00-000 - SHFX\1-18-17\BL-EXIT 302.PLAN  
 February 17, 2023 1:16 PM