

MAINLINE SCHEMATIC
NOT TO SCALE

LEGEND
2S - GUIDE RAIL

FREEWAY LANE CLOSURES & RESTRICTIONS ONLY PERMITTED BETWEEN 9:00 PM AND 6:00 AM MONDAY THRU FRIDAY.
WORK ALONG FREEWAY PERMITTED BETWEEN 9:00 AM AND 2:30 PM, UNLESS OTHERWISE APPROVED BY ENGINEERING DISTRICT.
DO NOT WORK DURING HOLIDAY PERIODS.
IF APPLICABLE, REINSTALL GUIDERAIL AT END OF EACH DAY.

| EXIT 191A SPECIFIC INFORMATION PANEL | | | |
|--------------------------------------|-----------|-------------------------------|----------|
| LEGEND | DIRECTION | BUSINESS | LOGO NO. |
| GAS | NB/SB | SHEETZ (DIESEL) | 9 |
| | | APPLEBEE'S NEIGHBORHOOD GRILL | 4 |
| FOOD | NB/SB | PERKINS FAMILY RESTAURANT | 3 |
| | | DENNY'S (24 HOURS) | 5 |
| | | TGI FRIDAYS | 11 |
| | | STARBUCKS | 13 |
| | | CHICK-FIL-A (CLOSED SUNDAY) | 1 |
| | | RUBY TUESDAY | 2 |
| LODGING | NB/SB | DAYS INN | 7 |
| | | HOLIDAY INN EXPRESS & SUITES | 10 |
| | | HOME2SUITES | 14 |
| ATTRACTION | NB/SB | | |
| | | | |


| | |
|---|---|
| <p>NB SIGNS</p> <p>G/L 12'Hx19'W W14x30 A572 3M TYPE III SBM-650-#4, #4</p> <p>F1 10'Hx19'W FUTURE 12'H W10x22 A572 AVERY TYPE IV B650-#2, #2</p> <p>F2/A 16'Hx13'W W18x40 A572 3M TYPE III SBM-650-#4, #4</p> | <p>SB SIGNS</p> <p>G/F2 12'Hx19'W FUTURE 14'H W12x26 A572 3M TYPE III B650-#2, #1</p> <p>F1 14'Hx13'W W14x30 A572 3M TYPE III B650-#1, #1</p> <p>L/A 16'Hx13'W W18x40 A572 AVERY TYPE IV B650-#2, #2</p> |
|---|---|

| TABULATION OF QUANTITIES | | |
|--|--------|----------|
| ITEM | UNIT | QUANTITY |
| POST MOUNTED SIGNS, TYPE A, LOGO (MODIFIED) | SQ.FT. | - |
| POST MOUNTED SIGNS, TYPE C, LOGO | SQ.FT. | - |
| BREAKAWAY SYSTEMS | EACH | - |
| * STEEL S OR W BEAM POSTS | LBS. | - |
| LOGO SIGN MOUNTING | EACH | - |
| LOGO SIGN MOUNTING, RESET | EACH | - |
| REMOVE POST MOUNTED SIGNS, TYPE A LOGO | EACH | - |
| REMOVAL OF POST MOUNTED MOTORIST SERVICE SIGNS, TYPES B, C & F | L.S. | - |

* APPROXIMATE QUANTITY FOR INFORMATION ONLY

SYMBOLS

- Existing Sign to Remain
- △ Existing Sign to be Removed
- Existing Sign Reset as Shown
- Existing Sign Foundation
- NEW SIGN
- × FUTURE SIGN
- ⊘ Existing Utility Pole

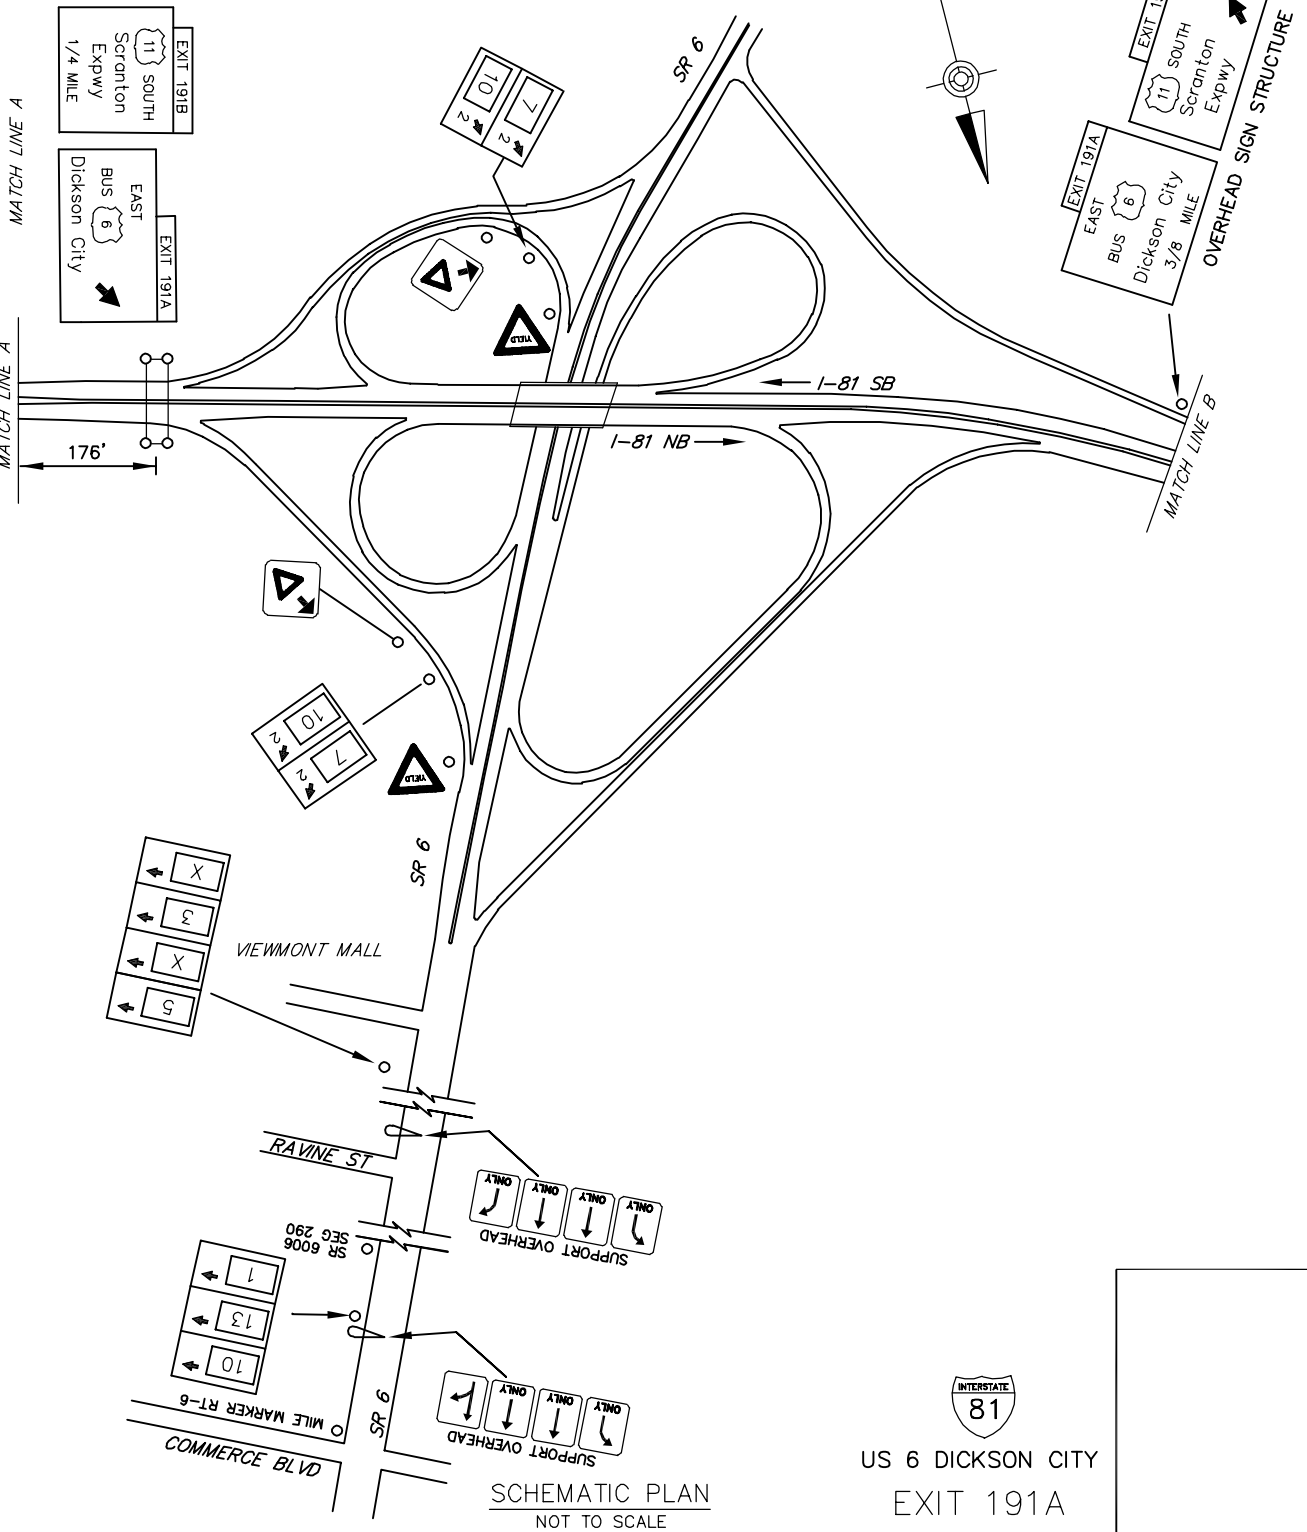

INTERSTATE 81
US 6 DICKSON CITY
EXIT 191A