


DISTRICT	COUNTY	ROUTE	PROJECT	SHEET
B-0	YORK	I-83		
SPRING GARDEN, YORK, & SPRINGTTSBURY TOWNSHIPS REVISIONS				

SB NOT ELIGIBLE - INSUFFICIENT SPACE

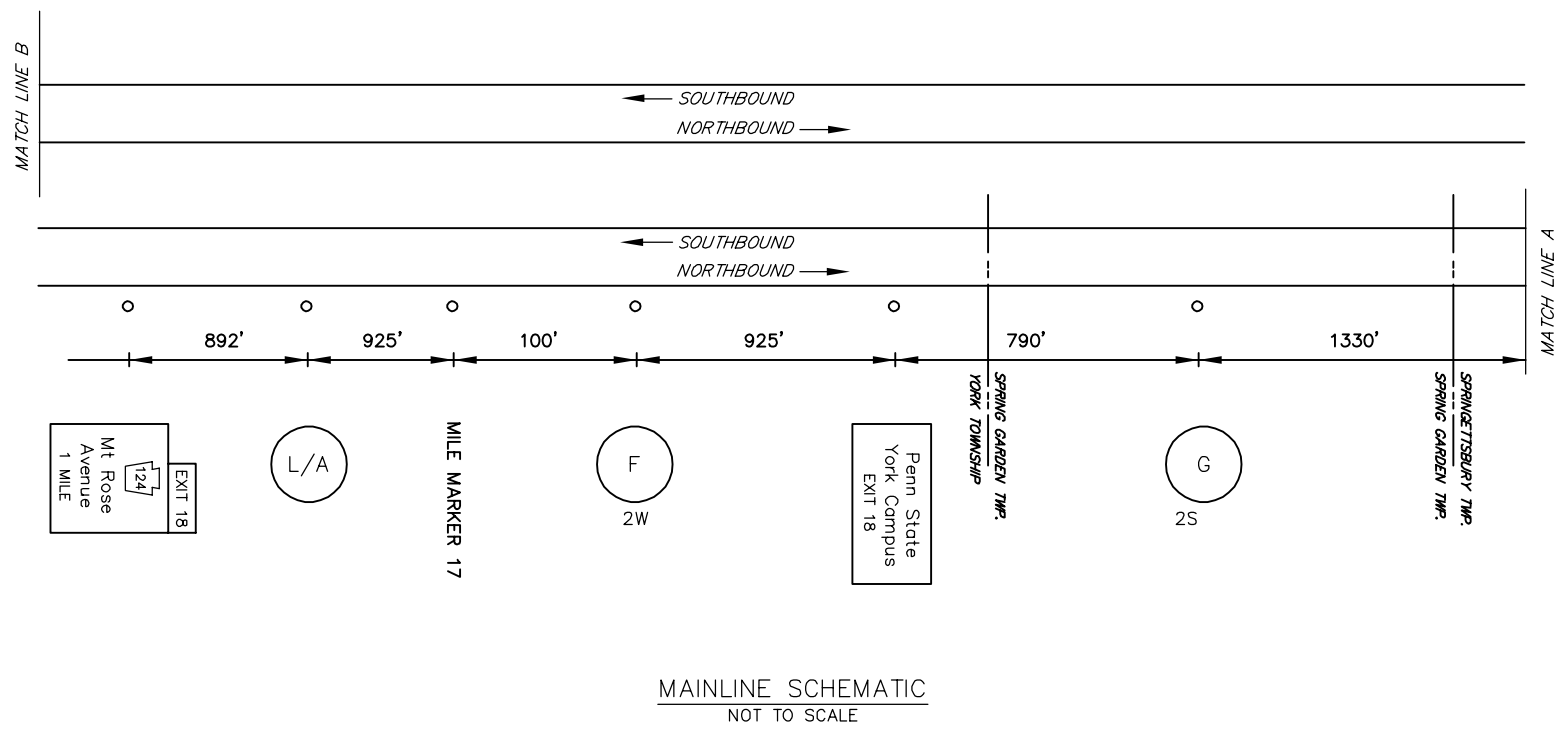

ITEM	UNIT	QUANTITY
POST MOUNTED SIGNS, TYPE A, LOGO	SQ.FT.	--
POST MOUNTED SIGNS, TYPE B, LOGO	SQ.FT.	--
POST MOUNTED SIGNS, TYPE C, LOGO	SQ.FT.	--
BREAKAWAY SYSTEMS	EACH	--
* STEEL S OR W BEAM POSTS	LBS.	--
LOGO SIGN MOUNTING	EACH	--
FLAT SHEET PANEL REPLACEMENT	SQ.FT.	--
EXTRUDED PANEL REPLACEMENT	SQ.FT.	--
REMOVAL OF POST MOUNTED MOTORIST SERVICE SIGNS, TYPES B, C & F	L.S.	--

\* APPROXIMATE QUANTITY FOR INFORMATION ONLY



○	Existing Sign to Remain
△	Existing Sign to be Removed
□	Existing Sign Reset as Shown
●	NEW SIGN
×	FUTURE SIGN
∅	Existing Utility Pole

LEGEND

2S/2W - GUIDE RAIL

FREEWAY LANE CLOSURES & RESTRICTIONS ONLY PERMITTED BETWEEN 9:00 PM AND 6:00 AM MONDAY THRU FRIDAY. DO NOT WORK DURING HOLIDAY PERIODS.

LEGEND	DIRECTION	BUSINESS	LOGO NO.
GAS	NB	SUNOCO (24 HRS/DIESEL)	1
		RUTTER'S (24 HRS)	8
FOOD	NB	BURGER KING	2
		HERITAGE HILLS OAK	4
		PIZZA HUT	9
		AROOGA'S	5
		DUNKIN	3
LODGING	NB		
ATTRACTION	NB		

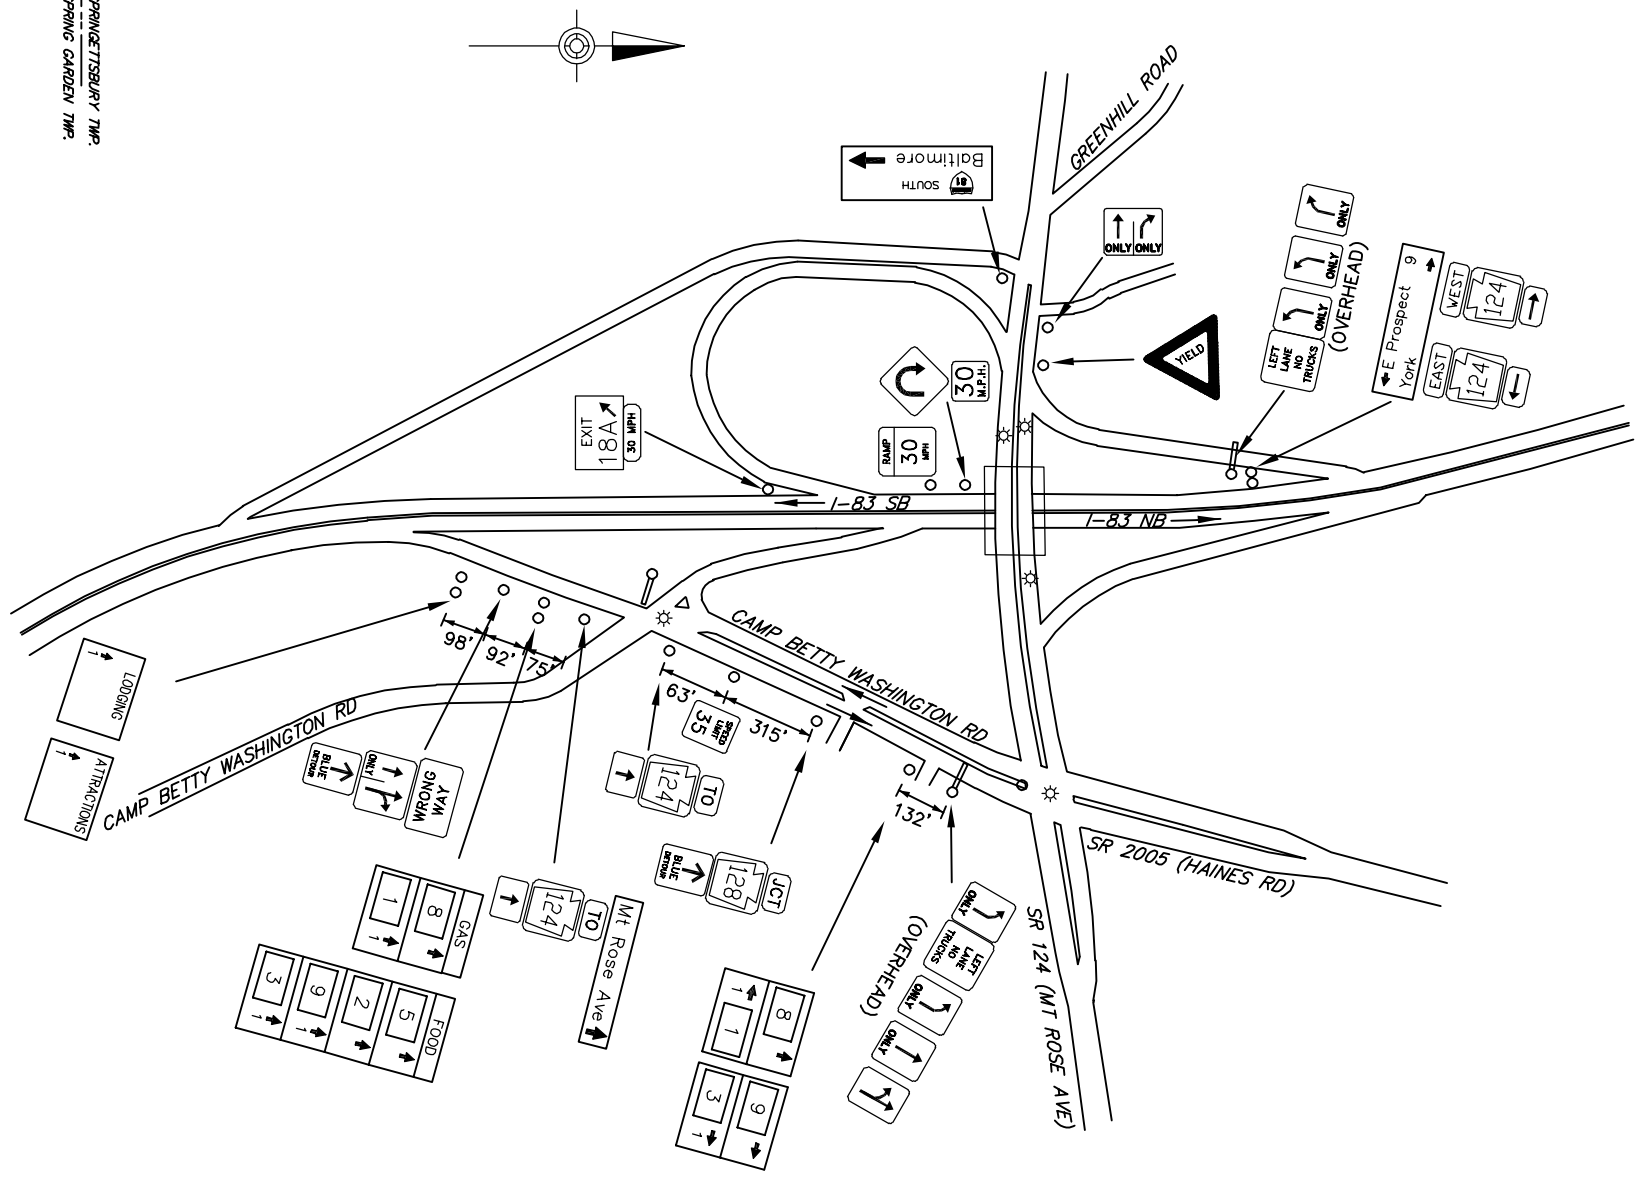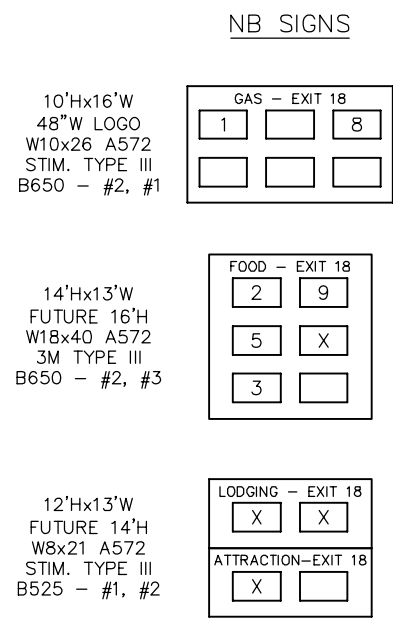

MT. ROSE AVENUE  
EXIT 18

DRAWN BY: J. B. B. DATE: 05/20/16 CHECKED BY: J. B. B. DATE: 05/20/16 PROJECT: I-83 SB NOT ELIGIBLE - INSUFFICIENT SPACE SHEET: 18 OF 18