


- SYMBOLS**
- Existing Sign to Remain
  - △ Existing Sign to be Removed
  - ◻ Existing Sign Reset as Shown
  - ◼ NEW SIGN
  - × FUTURE SIGN
  - ∅ Existing Utility Pole

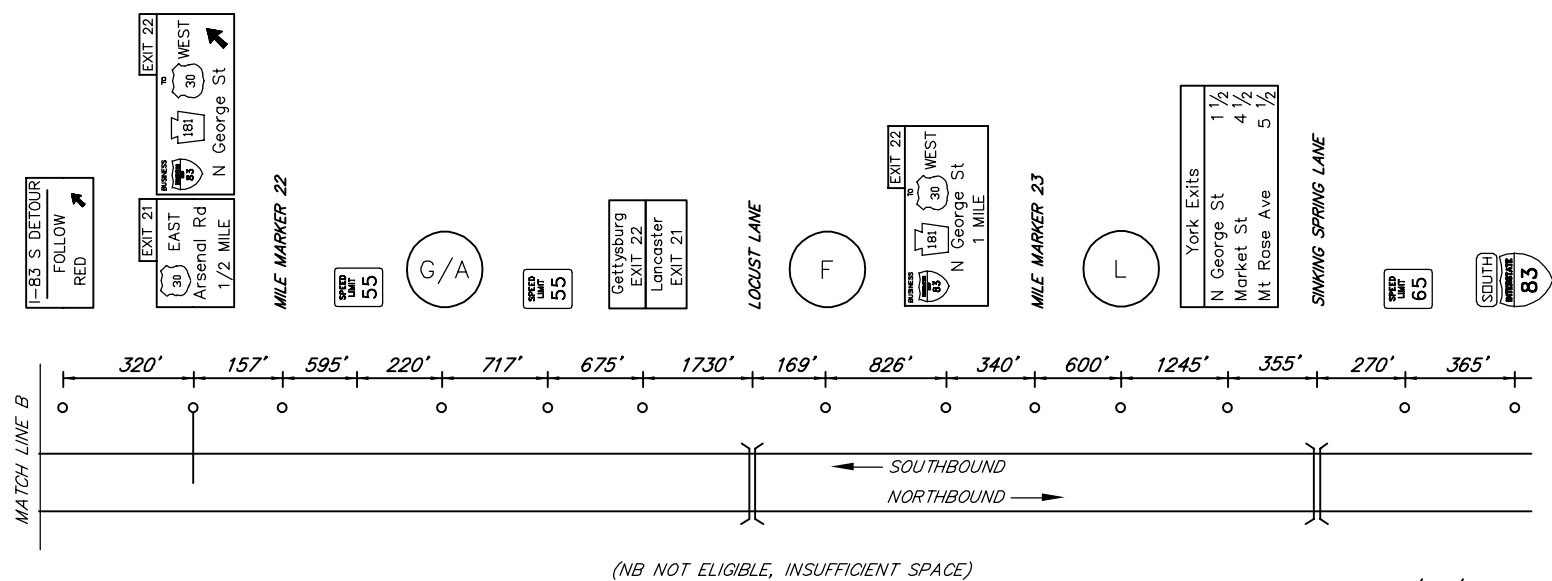

TABULATION OF QUANTITIES		
ITEM	UNIT	QUANTITY
POST MOUNTED SIGNS, TYPE B TODS	SQ.FT.	--
POST MOUNTED SIGNS, TYPE E TODS	SQ.FT.	--
FLAT SHEET PANEL REPLACEMENT	SQ.FT.	--
MAINTENANCE & PROTECTION OF TRAFFIC AND OTHER ANCILLARY WORK AS DIRECTED	LS	INCLUDED




FREEWAY LANE CLOSURES & RESTRICTIONS  
ONLY PERMITTED BETWEEN 9:00 PM AND 6:00 AM MONDAY THRU FRIDAY.  
DO NOT WORK DURING HOLIDAY PERIODS.

EXIT 22 SPECIFIC INFORMATION PANEL			
LEGEND	DIRECTION	BUSINESS	LOGO NO.
GAS	SB	RUTTER'S (24 HRS)	14
		RUTTER'S (24 HRS/DIESEL)	19
		SUBWAY	2
FOOD	SB	WENDY'S	3
		TACO BELL	4
		FRIENDLY'S	1
		CENTRAL FAMILY RESTAURANT	5
LODGING	SB	HOMWOOD SUITES - HILTON	11
		FOUR POINTS SHERATON	12
		HACC - YORK CAMPUS	18
ATTRACTION	SB		

THESE BUSINESSES ARE SIGNED ON EXIT 21 NB

"FOUR POINTS SHERATON" (12) LOGO IS ATTACHED TO A TRAILBLAZER SIGN ASSEMBLY FOR EXIT 21

**SB SIGNS**

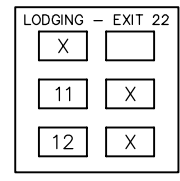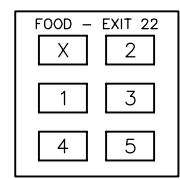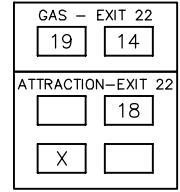

16'Hx13'W  
W14x30 A572  
3M TYPE III  
B650 - #2, #2

14'Hx13'W  
W12x26 A572  
3M TYPE III  
B650 - #1, #2

14'Hx13'W  
W10x22 A572  
3M TYPE III  
B650 - #2, #2

