


DISTRICT	COUNTY	ROUTE	PROJECT	SHEET
1-0	ERIE	I-90		
NORTH EAST TOWNSHIP REVISIONS				

ITEM	UNIT	QUANTITY
POST MOUNTED SIGNS, TYPE A, LOGO	SQ.FT.	--
POST MOUNTED SIGNS, TYPE B, LOGO	SQ.FT.	--
POST MOUNTED SIGNS, TYPE C, LOGO	SQ.FT.	--
BREAKAWAY SYSTEMS	EACH	--
* STEEL S OR W BEAM POSTS	LBS.	--
LOGO SIGN MOUNTING	EACH	--
FLAT SHEET PANEL REPLACEMENT	SQ. FT.	--
EXTRUDED PANEL REPLACEMENT	SQ. FT.	--
REMOVAL OF POST MOUNTED MOTORIST SERVICE SIGNS, TYPES B, C & F	L.S.	--

- SYMBOLS**
- Existing Sign to Remain
  - △ Existing Sign to be Removed
  - ◻ Existing Sign Reset as Shown
  - NEW SIGN
  - ✕ FUTURE SIGN
  - ∅ Existing Utility Pole

ALL LOGO RAMP SIGNS:  
MOD. TYPE C INSTALLATIONS.  
ONE 6"x 6" WOOD POST PER  
COLUMN OF LOGOS.

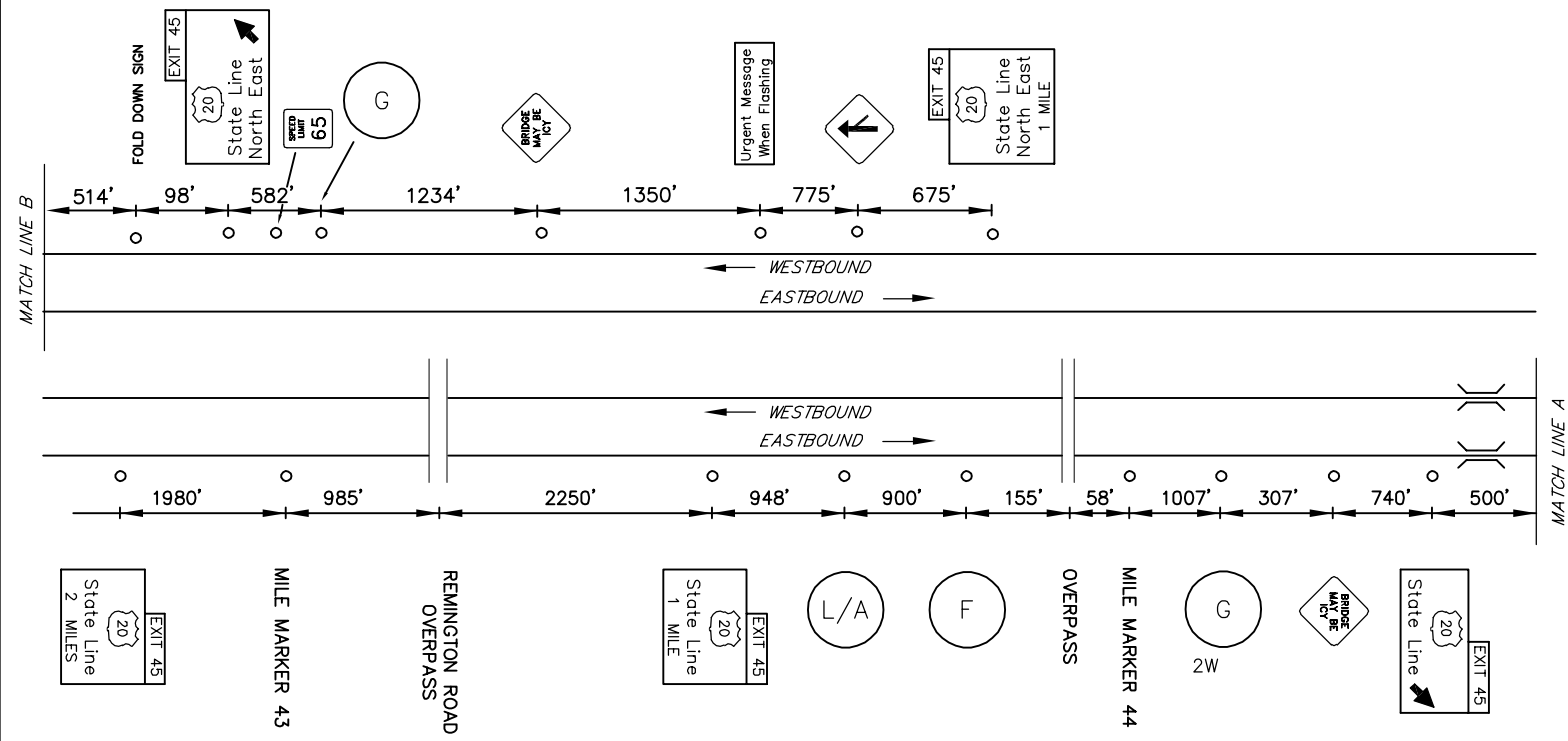


MAINLINE SCHEMATIC  
NOT TO SCALE

**LEGEND**  
2W - GUIDE RAIL

LEGEND	DIRECTION	BUSINESS	LOGO NO.
GAS	EB/WB	KWIK FILL (DIESEL)	6
FOOD	EB		
LODGING	EB	RED CARPET INN	5
ATTRACTION	EB	HERITAGE WINE CELLARS	8

<b>EB SIGNS</b>		<b>WB SIGNS</b>	
<p>10'Hx13'W FUTURE 12'H W10x26 A572 B650 - #1, #1</p>	<p>6'Hx13'W FUTURE 12'H W10x26 B650 - #2, #2</p>	<p>14'Hx13'W FUTURE 16'H W10x26 A572 3M TYPE III B650 - #1, #1</p>	<p>12'Hx13'W FUTURE 16'H W14x30 B650 - #2, #1</p>

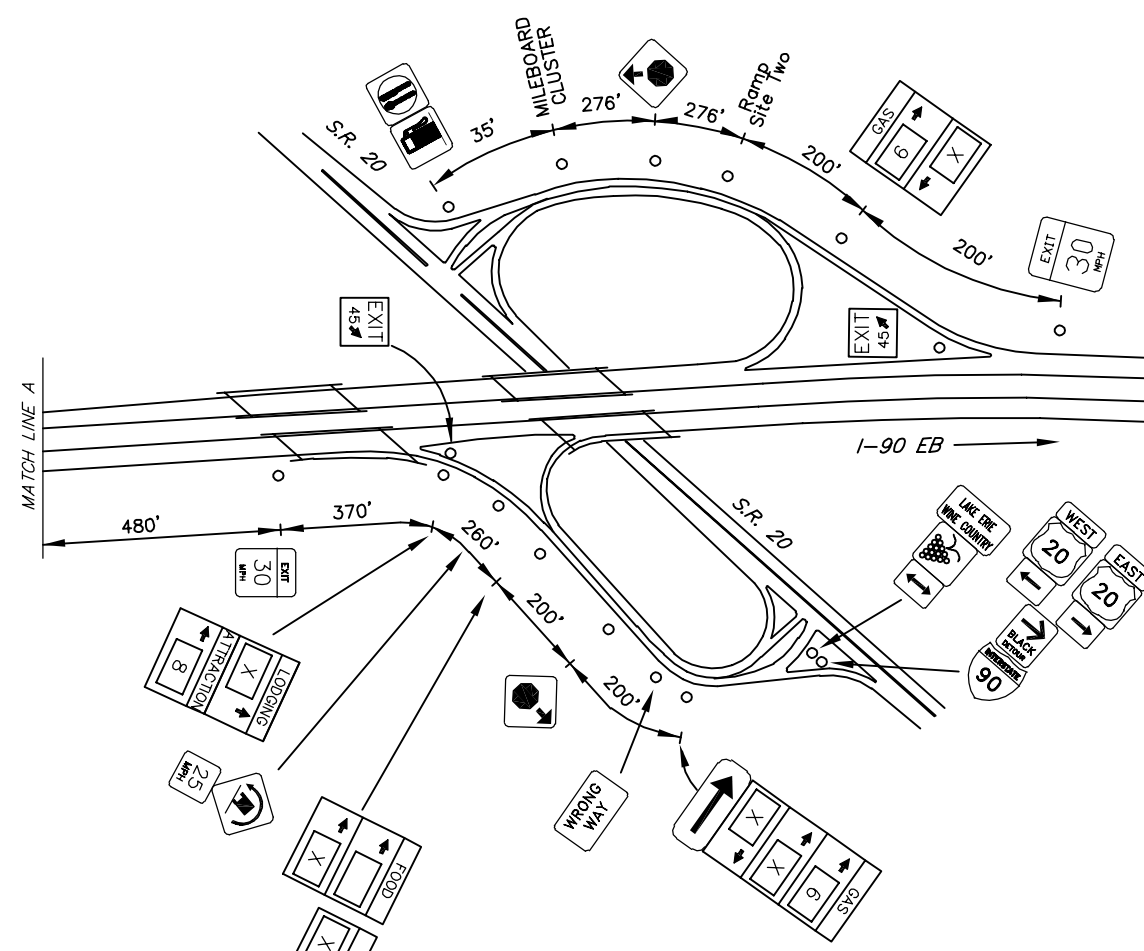

SCHEMATIC PLAN  
NOT TO SCALE

