


DISTRICT	COUNTY	ROUTE	PROJECT	SHEET
6-0	BUCKS	I-295		
MIDDLETOWN TOWNSHIP REVISIONS				


TABULATION OF QUANTITIES		
ITEM	UNIT	QUANTITY
POST MOUNTED SIGNS, TYPE A, LOGO	SQ.FT.	
POST MOUNTED SIGNS, TYPE B, LOGO	SQ.FT.	
POST MOUNTED SIGNS, TYPE C, LOGO	SQ.FT.	
BREAKAWAY SYSTEMS	EACH	
* STEEL S OR W BEAM POSTS	LBS.	
LOGO SIGN MOUNTING	EACH	
FLAT SHEET PANEL REPLACEMENT	SQ.FT.	
EXTRUDED PANEL REPLACEMENT	SQ.FT.	
REMOVAL OF POST MOUNTED MOTORIST SERVICE SIGNS, TYPES B, C & F	L.S.	

* APPROXIMATE QUANTITY FOR INFORMATION ONLY

SYMBOLS	
○	Existing Sign to Remain
△	Existing Sign to be Removed
◻	Existing Sign Reset as Shown
●	NEW SIGN
×	FUTURE SIGN
∅	Existing Utility Pole

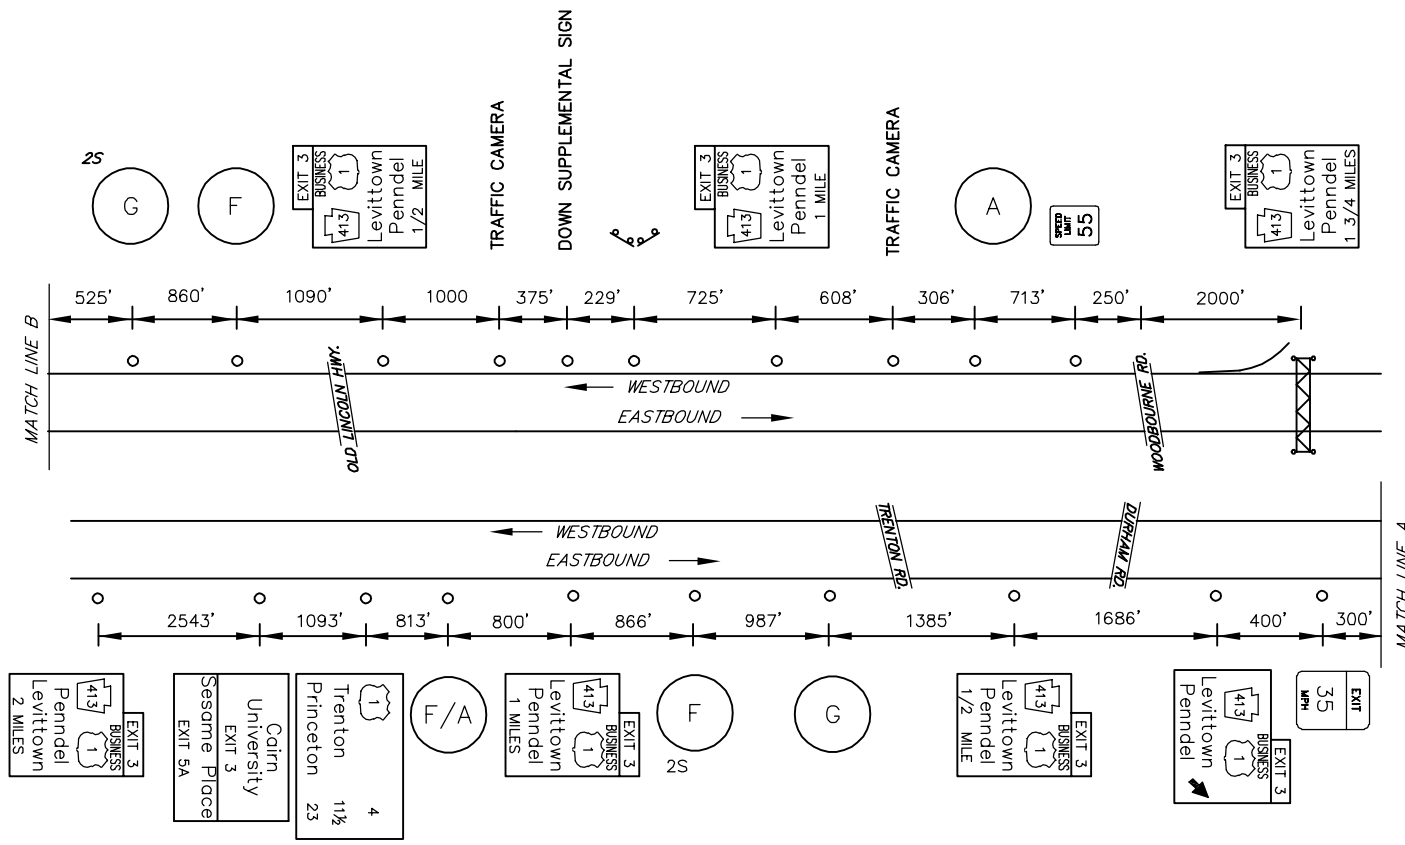


MAINLINE SCHEMATIC
NOT TO SCALE

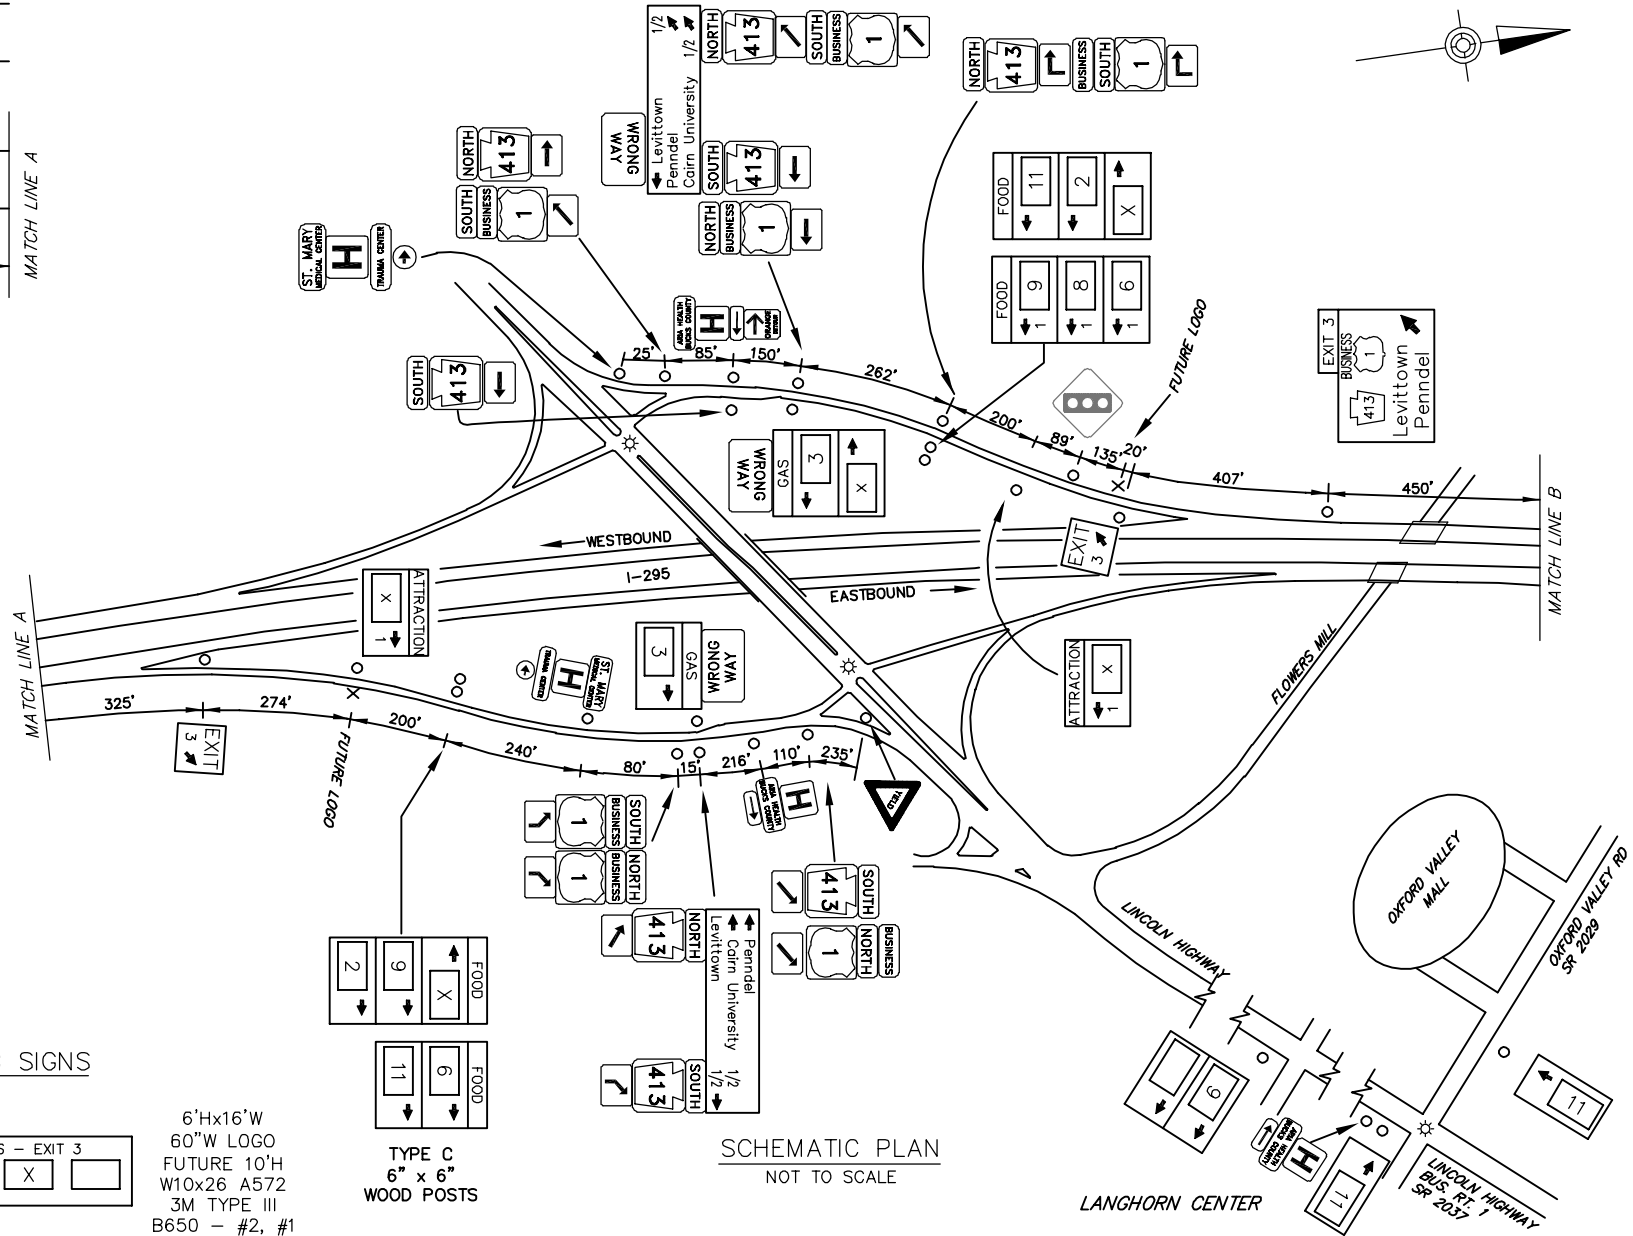

SCHEMATIC PLAN
NOT TO SCALE

LEGEND
2S - GUIDE RAIL

EXIT 3 SPECIFIC INFORMATION PANEL			
LEGEND	DIRECTION	BUSINESS	LOGO NO.
GAS	EB/WB	SHELL (24 HRS/DIESEL)	3
FOOD	EB/WB	CRAB DU JOUR	2
		FRIENDLY'S	6
		RUBY TUESDAY	8
		PANERA BREAD	9
		WENDY'S	11
ATTRACTION	EB/WB		

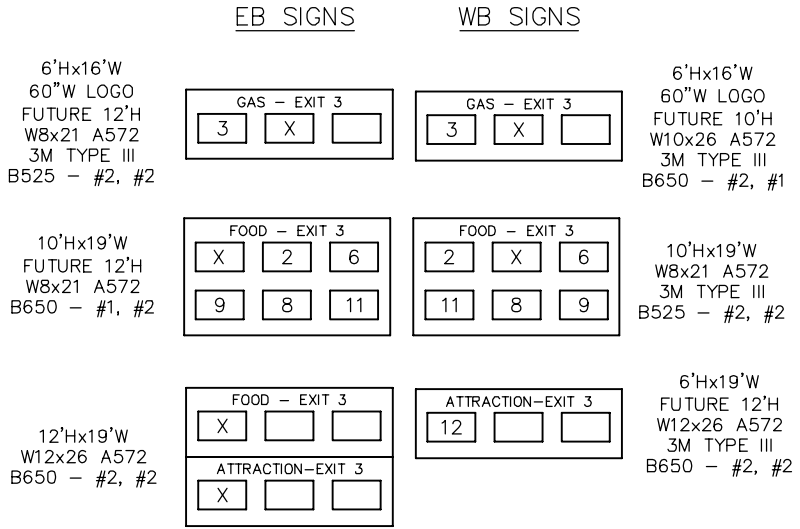

PA 413 & BUS. RT. 1
PENDEL LEVITTOWN
OLD I-95 EXIT 44
EXIT 3

I:\PROJECTS\2024\PA 413 & BUS. RT. 1\DRAWINGS\PENDEL DISTRICT 66\BUCKS - 0910-00-SHTX-295L-EXIT 3 PLAN.dwg
 25/09/2024 08:23 AM