


TABULATION OF QUANTITIES

ITEM	UNIT	QUANTITY
POST MOUNTED SIGNS, TYPE A, LOGO	SQ.FT.	
POST MOUNTED SIGNS, TYPE B, LOGO	SQ.FT.	
POST MOUNTED SIGNS, TYPE C, LOGO	SQ.FT.	
BREAKAWAY SYSTEMS	EACH	
* STEEL S OR W BEAM POSTS	LBS.	
LOGO SIGN MOUNTING	EACH	
REMOVAL OF POST MOUNTED MOTORIST SERVICE SIGNS, TYPES A & E	EACH	
REMOVAL OF POST MOUNTED MOTORIST SERVICE SIGNS, TYPES B, C & F	L.S.	

* APPROXIMATE QUANTITY FOR INFORMATION ONLY

SYMBOLS

- Existing Sign to Remain
- △ Existing Sign to be Removed
- Existing Sign Reset as Shown
- NEW SIGN
- × FUTURE SIGN
- ∅ Existing Utility Pole

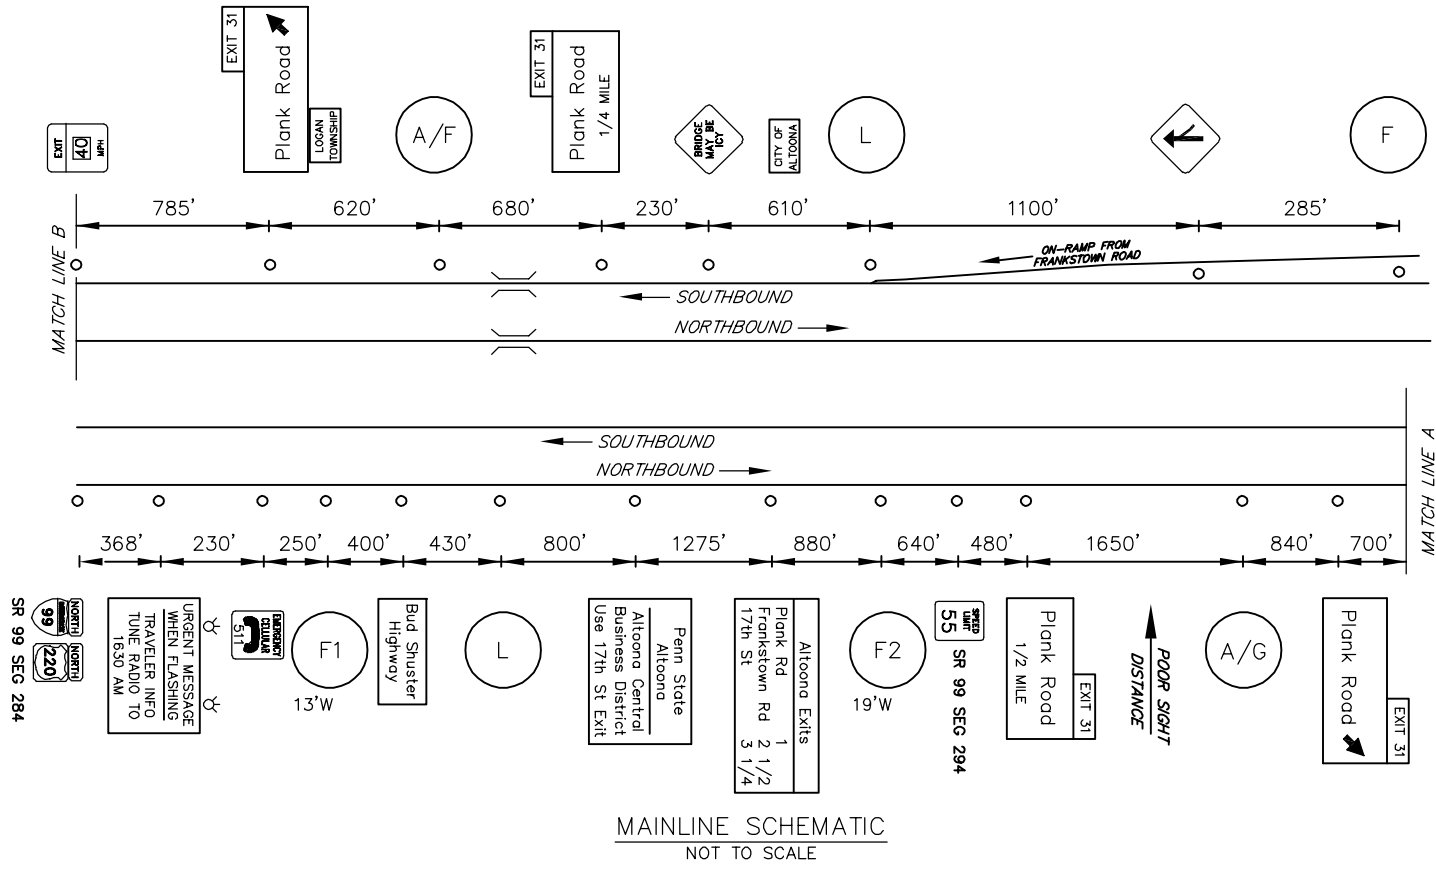

WORK ALONG FREEWAY PERMITTED BETWEEN 9:00 AM AND 2:30 PM, UNLESS OTHERWISE APPROVED BY ENGINEERING DISTRICT. DO NOT WORK DURING HOLIDAY PERIODS IF APPLICABLE. REINSTALL GUIDERAIL AT END OF EACH DAY. CONTACT PENNDOT DISTRICT 9-0 BOYE HERSHBERGER AT 814-696-7237 ONE WEEK PRIOR TO CONSTRUCTION. CONTACT NEIL HOOD AT 814-696-7137 FOR MPT ISSUES.

LEGEND	DIRECTION	BUSINESS	LOGO NO.
GAS	NB/SB	CRACKER BARREL	18
		DENNY'S (24 HRS)	1
	NB/SB	EAT'N PARK (24 HRS)	6
		KFC	7
FOOD	NB	STARBUCKS	10
		APPLEBEE'S	20
		BURGER KING	8
		PRIMANTI BROS	21
	NB/SB	CHICK-FIL-A (CLOSED SUNDAY)	9
		RED ROBIN	19
		DUNKIN' DONUTS	23
		COMFORT INN	3
LODGING	NB/SB	HAMPTON INN	5
		COURTYARD BY MARRIOTT	15
		ALTOONA GRAND HOTEL	13
		RODEWAY INN	24
		HOLIDAY INN EXPRESS	22
ATTRACTION	NB/SB	LOGAN VALLEY MALL	11

NB SIGNS

12'Hx13'W
FUTURE 16'H
W14x30 A572
3M TYPE III
B650 - #2, #2

10'Hx19'W
F2
12' TOP SECTION
FUTURE 12'H
W12x26 A572
3M TYPE III
B650 - #2, #2

14'Hx13'W
16' TOP SECTION
W14x30 A572
3M TYPE III
B650 - #2, #2

10'Hx19'W
F1
14'Hx13'W
W8x21 A572
TYPE IX LEGEND
TYPE III BACKGROUND
B525 - #1, #2

SB SIGNS


12'Hx13'W
FUTURE 16'H
W14x30 A572
3M TYPE III
B650 - #2, #2

14'Hx13'W
W14x30 A572
3M TYPE III
B650 - #2, #2

10'Hx19'W
12' TOP SECTION
FUTURE 12'H
W12x26 A572
3M TYPE III
B650 - #2, #2

Sign Details:

- ATTRACTION-EXIT 31
- GAS-EXIT 31
- VISITOR INFO
- FOOD - EXIT 31
- LODGING - EXIT 31
- FOOD - EXIT 31
- LODGING - EXIT 31
- STATE POLICE
- FOOD - EXIT 31
- ATTRACTION
- FOOD - EXIT 31
- FOOD - EXIT 31
- LODGING
- LODGING

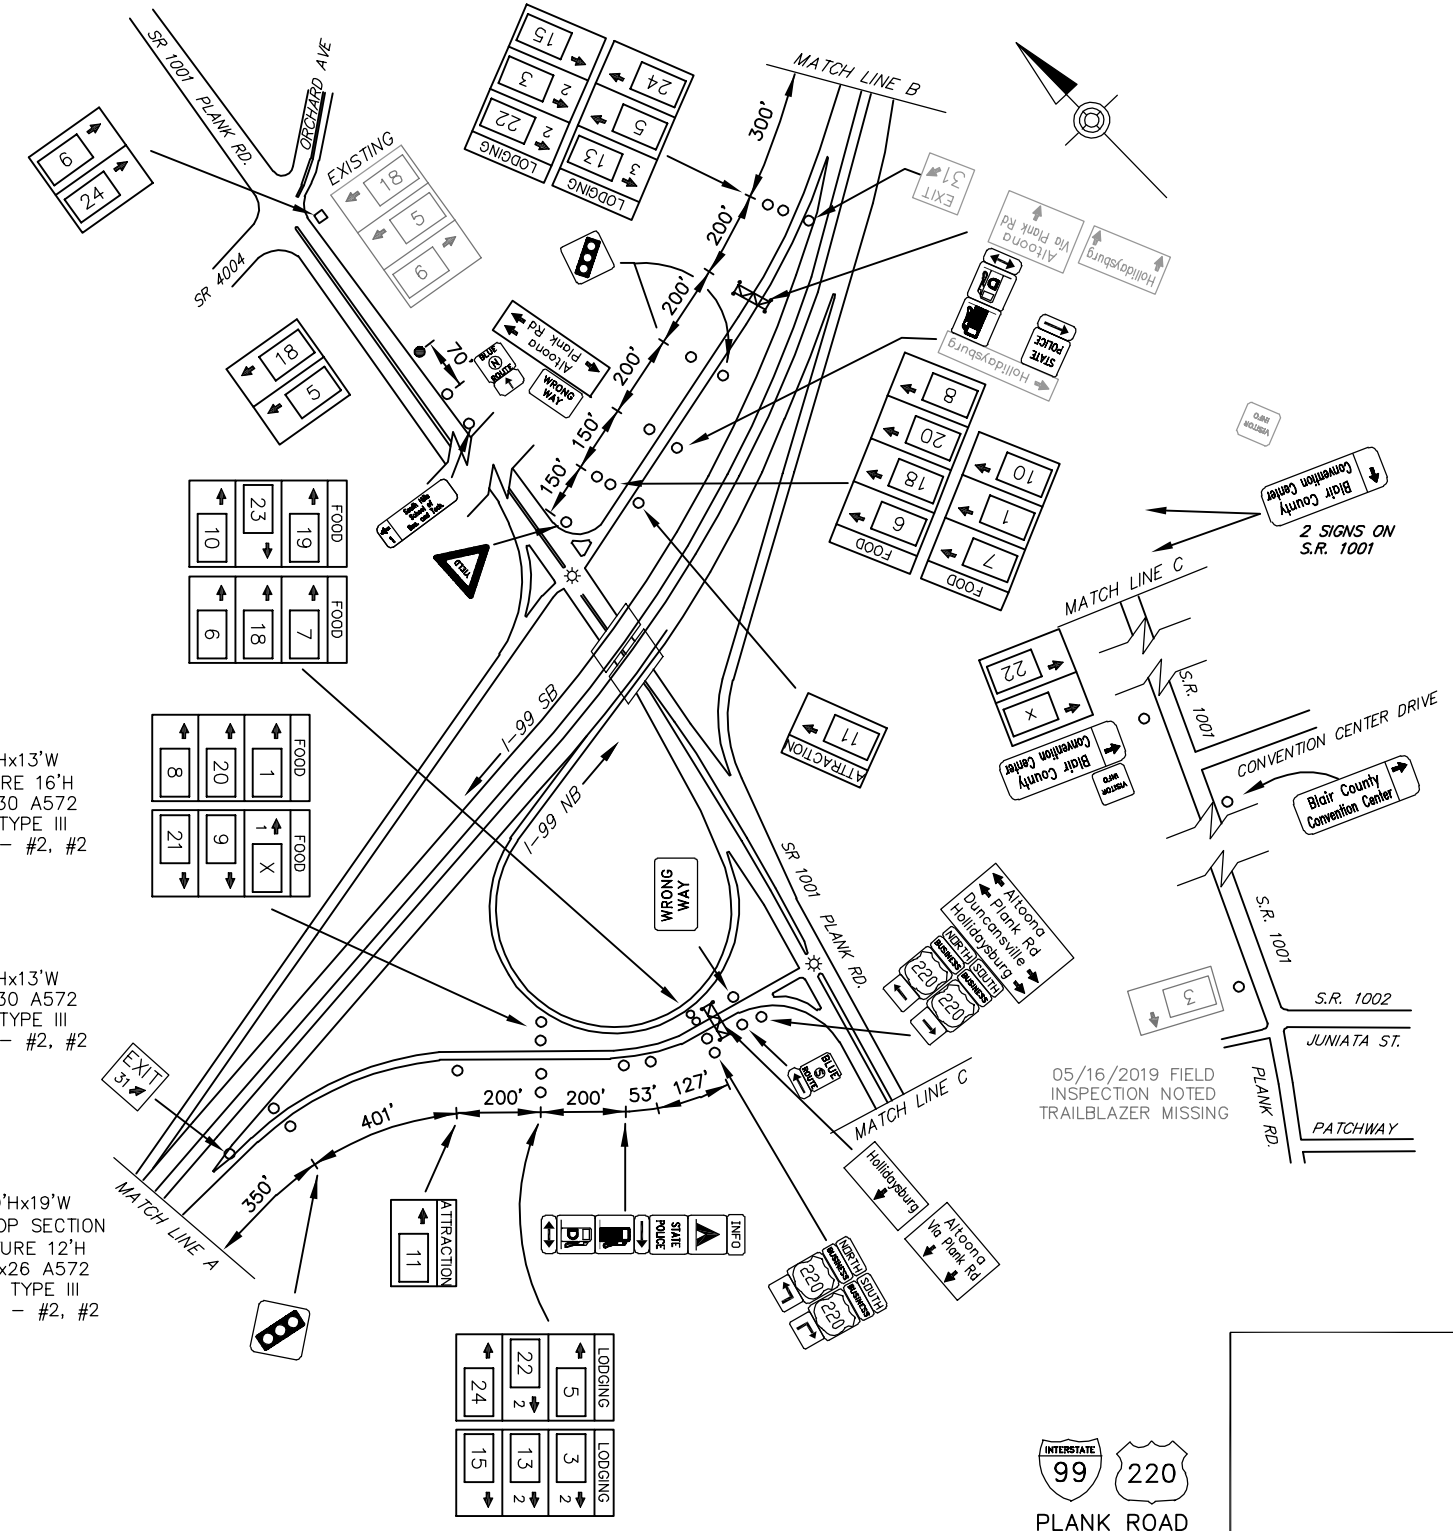

05/16/2019 FIELD INSPECTION NOTED TRAILBLAZER MISSING

PLANK ROAD
EXIT 31

D:\BLAIR\DESIGN\9-0\WORKSPACE\BLAIR - 07-10-19\SR1001-99\EXIT31.PLAN
 P:\p07\2020\208 PM