
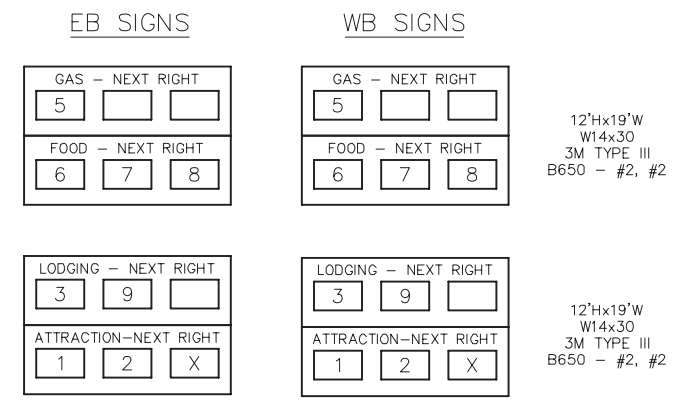


DISTRICT	COUNTY	ROUTE	PROJECT	SHEET
6-0	MONTGOMERY	US-422	--	--
UPPER PROVIDENCE TWP/LOWER PROVIDENCE TWP				
REVISIONS				

ITEM	UNIT	QUANTITY
POST MOUNTED SIGNS, TYPE A, LOGO	SQ.FT.	--
POST MOUNTED SIGNS, TYPE B, LOGO	SQ.FT.	--
POST MOUNTED SIGNS, TYPE C, LOGO	SQ.FT.	--
BREAKAWAY SYSTEMS	EACH	--
* STEEL S OR W BEAM POSTS	LBS.	--
LOGO SIGN MOUNTING	EACH	--


* APPROXIMATE QUANTITY FOR INFORMATION ONLY

- SYMBOLS**
- Existing Sign to Remain
 - △ Existing Sign to be Removed
 - ◊ Existing Sign Reset as Shown
 - NEW SIGN
 - × FUTURE SIGN
 - ⊗ Existing Utility Pole

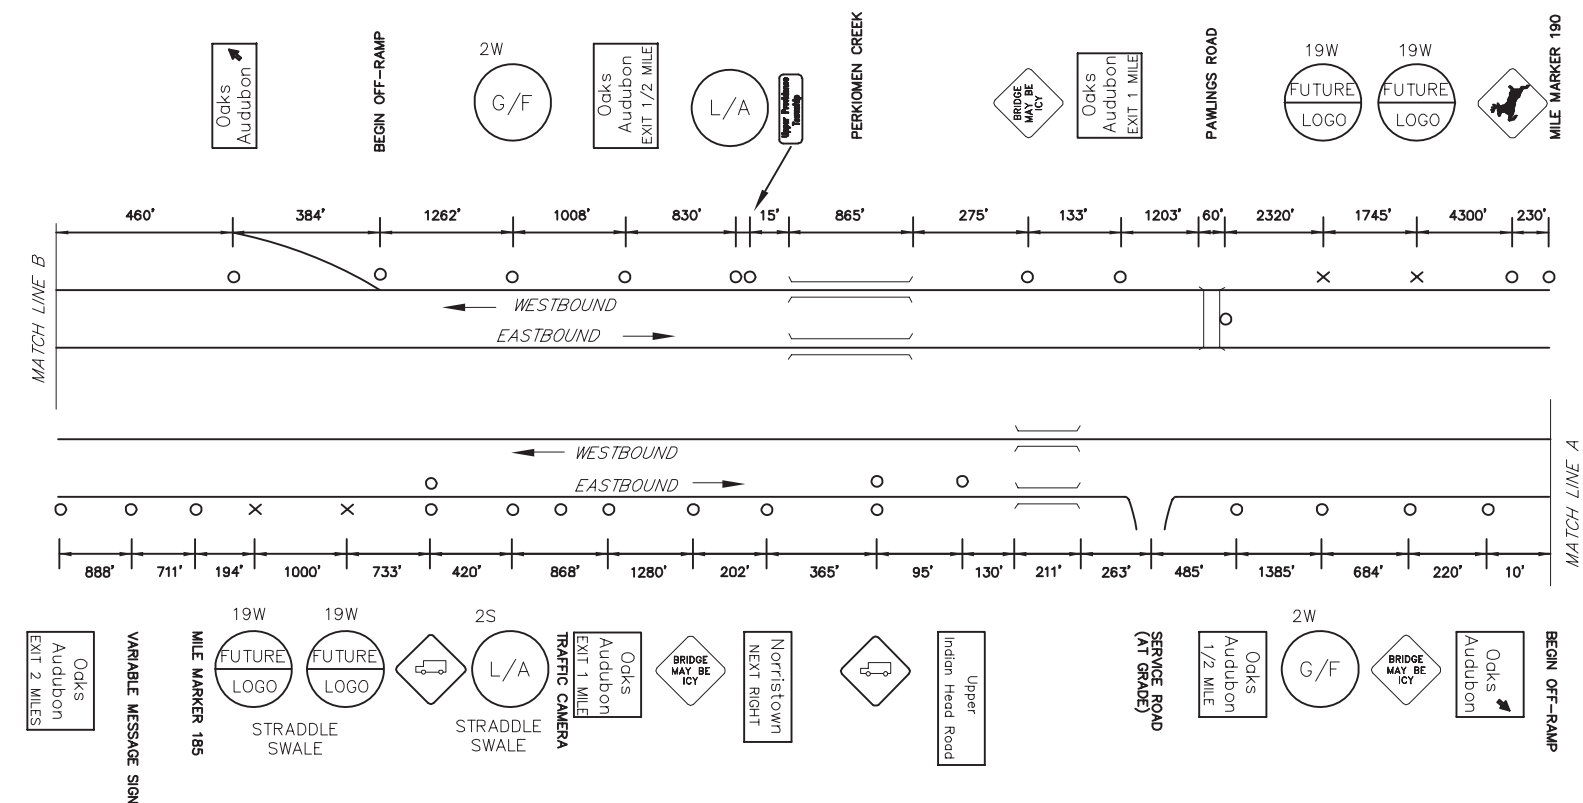

LEGEND
2S/2W - GUIDE RAIL

LEGEND	DIRECTION	BUSINESS	LOGO NO.
GAS	EB/WB	WAWA	5
FOOD	EB/WB	MOE'S SOUTHWEST GRILL	6
		DUNKIN' DONUTS	7
		BOB EVANS	8
LODGING	EB/WB	HILTON GARDEN INN	3
		HAMPTON INN	9
ATTRACTION	EB/WB	PHILADELPHIA EXPO CENTER	1
		ARNOLD'S FUN CENTER	2

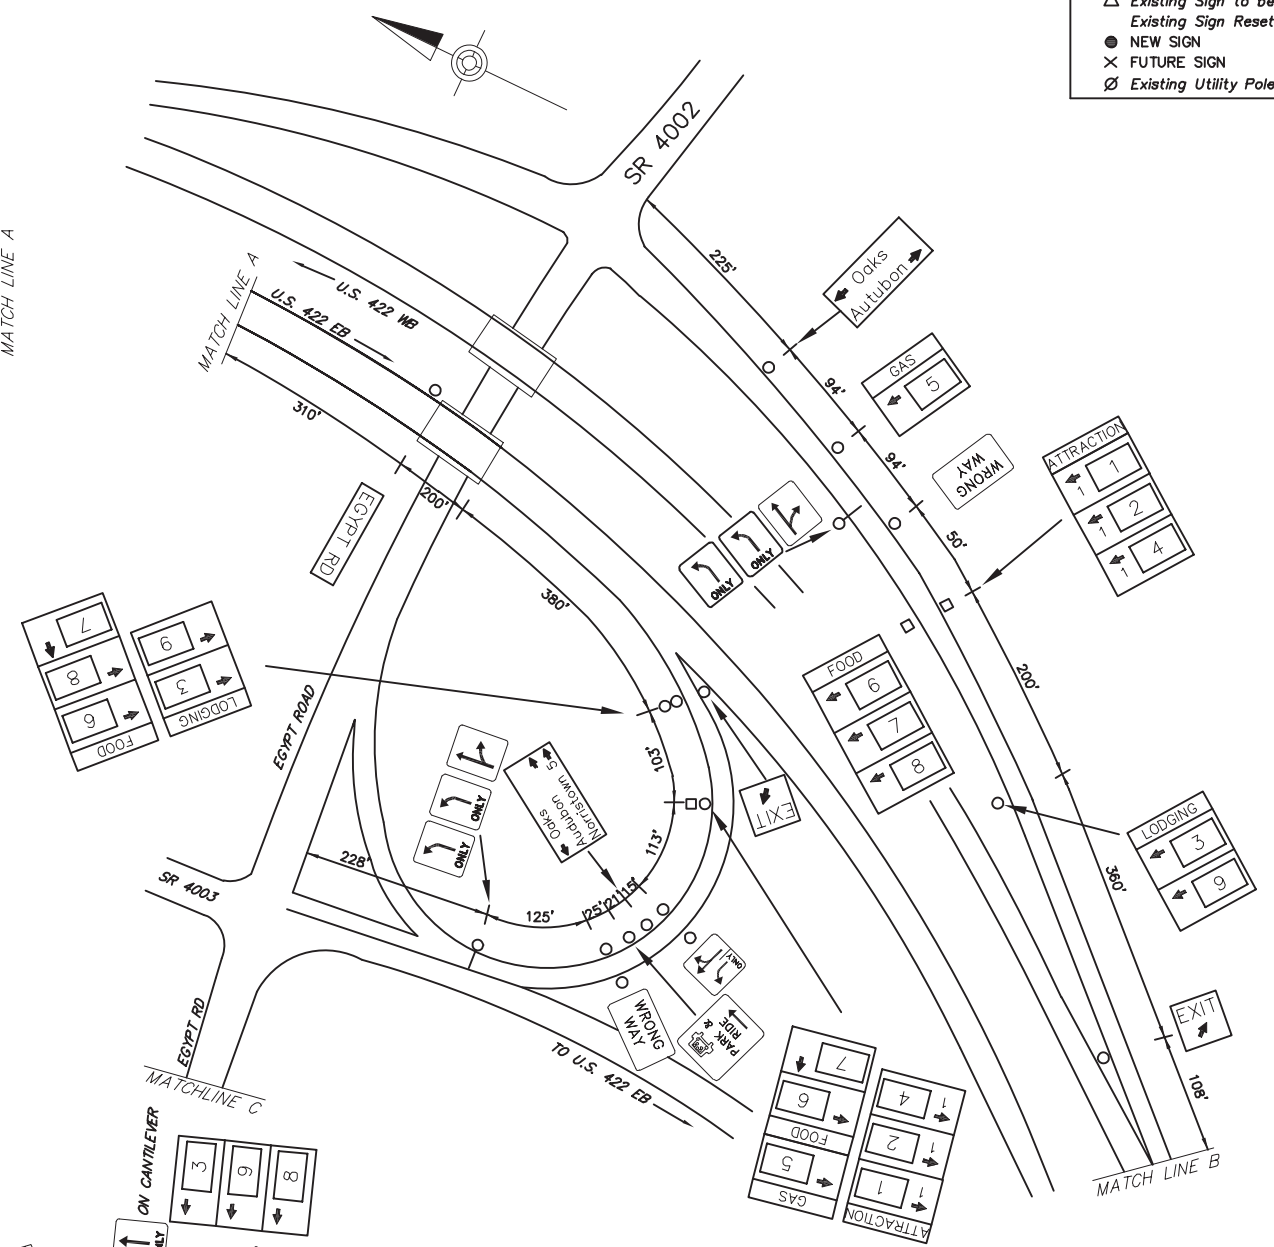

08/10/2018 FIELD INSPECTION NOTED SIGN ASSEMBLY MISSING



S.R. 4002
OAKS / AUDUBON

I:\PROJECTS\2018\PROJECTS\0815\0815076-01\MAPS\AS-BUILD\DRAWINGS\PERMITS\DISTRICT\6-MONTGOMERY-4615-10-10-SHIFTX-USA422-OAKS-AUDUBON-PLAN
 NO. 12/2021 1017.M