



DISTRICT	COUNTY	ROUTE	PROJECT	SHEET
5-0	BERKS	I-78		
BETHEL TOWNSHIP				
REVISIONS				

TABULATION OF QUANTITIES		
ITEM	UNIT	QUANTITY
POST MOUNTED SIGNS, TYPE B, LOGO	SQ.FT.	-
POST MOUNTED SIGNS, TYPE C, LOGO	SQ.FT.	-
BREAKAWAY SYSTEMS	EACH	-
* STEEL S OR W BEAM POSTS	LBS.	-
LOGO SIGN MOUNTING	EACH	-
FLAT SHEET PANEL REPLACEMENT	SQ. FT.	-
EXTRUDED PANEL REPLACEMENT	SQ. FT.	-
REMOVAL OF POST MOUNTED MOTORIST SERVICE SIGNS, TYPES B, C & F	L.S.	-

* APPROXIMATE QUANTITY FOR INFORMATION ONLY

SYMBOLS

- Existing Sign to Remain
- △ Existing Sign to be Removed
- Existing Sign Reset as Shown
- NEW SIGN
- × FUTURE SIGN
- ⊗ Existing Utility Pole

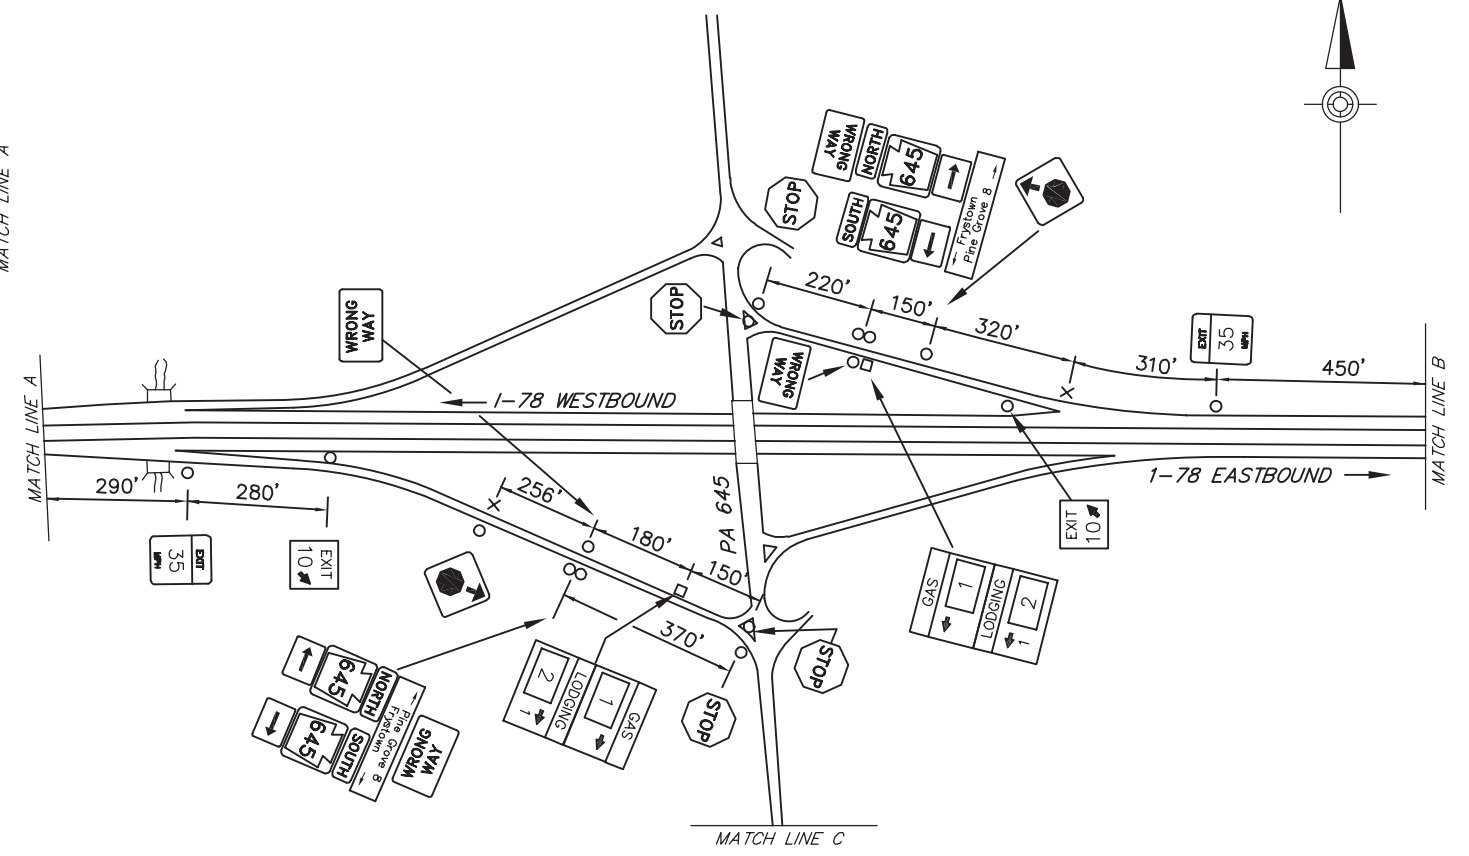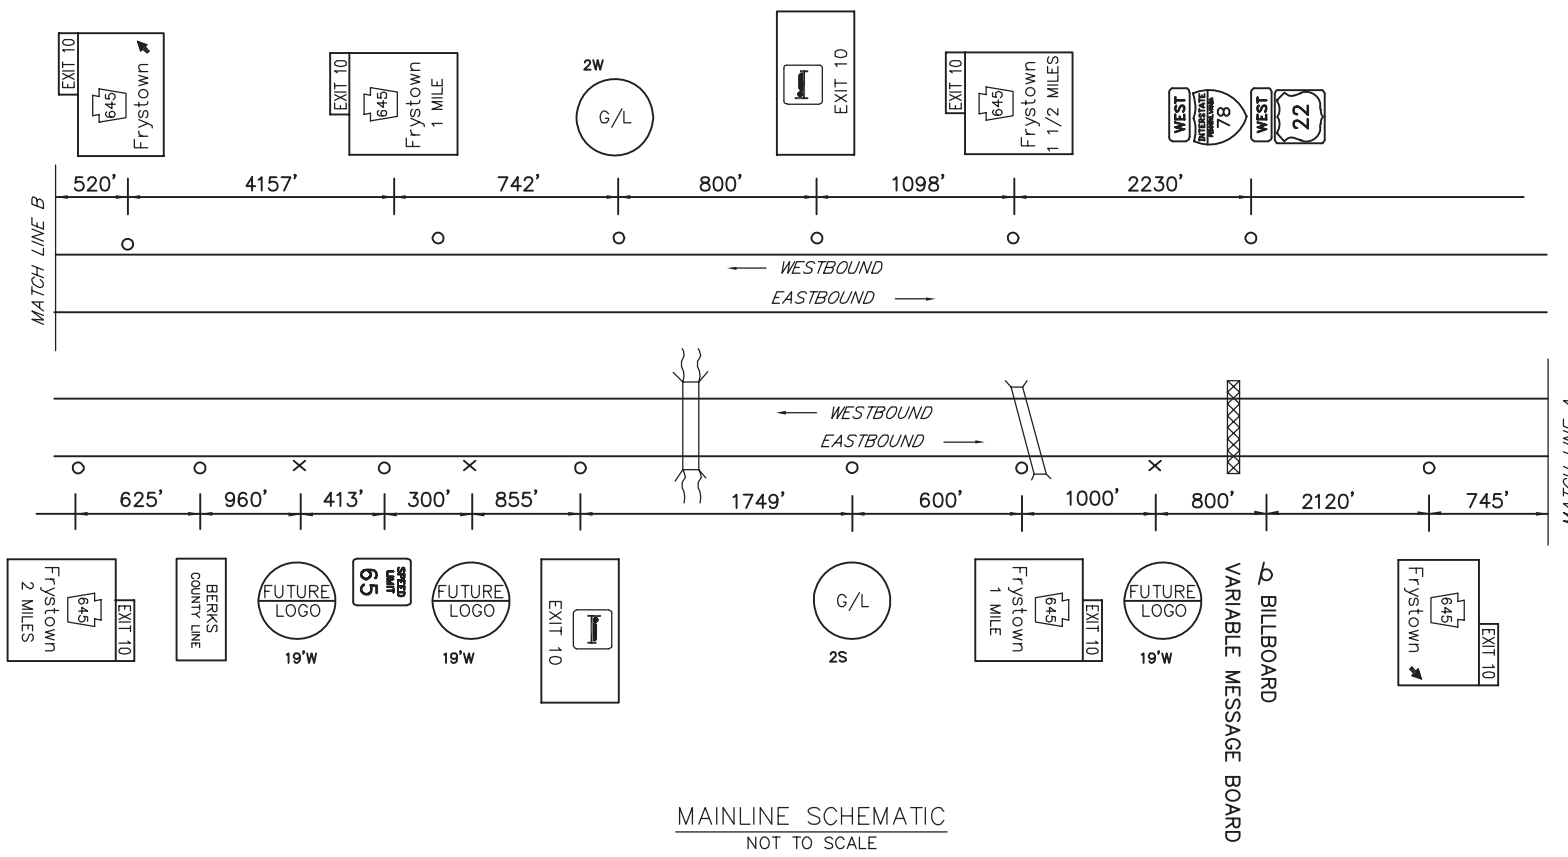

DO NOT CLOSE OR RESTRICT TRAVEL LANES BETWEEN 6:00 AM AND 9:00 AM, AND BETWEEN 3:00 PM AND 6:00 PM, MONDAY THRU FRIDAY. DO NOT WORK DURING HOLIDAY PERIODS.

EXIT 10 SPECIFIC INFORMATION PANEL			
LEGEND	DIRECTION	BUSINESS	LOGO NO.
GAS	EB/WB	FLYING J (24 HRS)	1
LODGING	EB/WB	TRAVEL INN	2

EB SIGNS

12'Hx13'W
W8x21 A572
STIM. TYPE III
B525 - #1, #1

WB SIGNS

12'Hx13'W
W6x15 A572
STIM. TYPE III
B525 - #1, #2

I:\PROJECTS\2014\PROJECTS\2014\051576-01\MAPS\AS-BUILD\DRAWINGS\PERMITS\DISTRICT 05\BERKS - 06-10-00 SHY-78-EXIT 10 PLAN.dwg
 11/14/2014 10:23:34 AM

