


DISTRICT	COUNTY	ROUTE	PROJECT	SHEET
5-0	BERKS	I-78	100-XX	XX OF XX
GREENWICH TOWNSHIP				
REVISIONS				


TABULATION OF QUANTITIES		
ITEM	UNIT	QUANTITY
POST MOUNTED SIGNS, TYPE A, LOGO	SQ. FT.	
POST MOUNTED SIGNS, TYPE B, LOGO	SQ. FT.	
POST MOUNTED SIGNS, TYPE C, LOGO	SQ. FT.	
BREAKAWAY SYSTEMS	EACH	
* STEEL S OR W BEAM POSTS	LBS.	
LOGO SIGN MOUNTING	EACH	
FLAT SHEET PANEL REPLACEMENT	SQ. FT.	-
EXTRUDED PANEL REPLACEMENT	SQ. FT.	-
REMOVAL OF POST MOUNTED MOTORIST SERVICE SIGNS, TYPES B, C & F	L.S.	-

* APPROXIMATE QUANTITY FOR INFORMATION ONLY

SYMBOLS	
	Existing Sign to Remain
	Existing Sign to be Removed
	Existing Sign Reset as Shown
	NEW SIGN
	FUTURE SIGN
	Existing Utility Pole

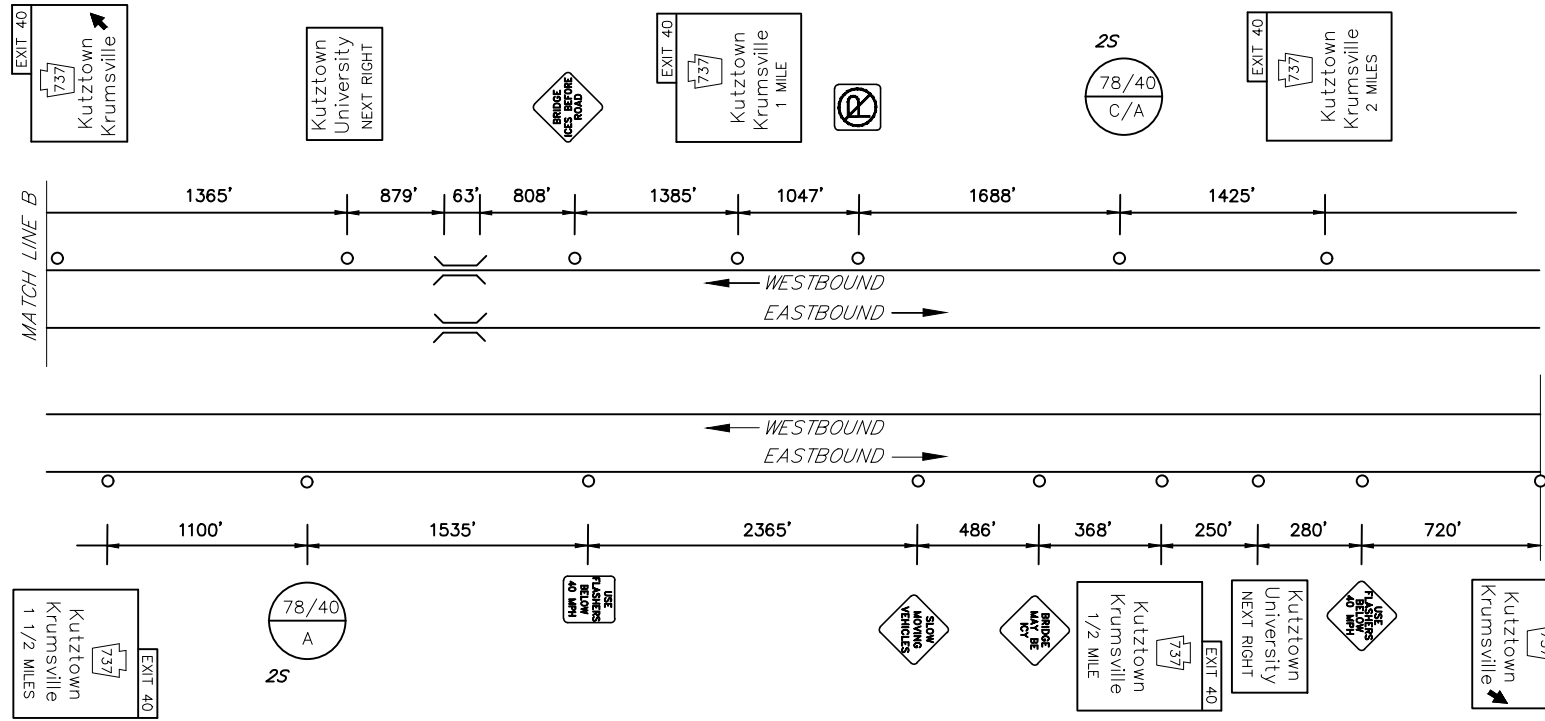

MAINLINE SCHEMATIC
NOT TO SCALE

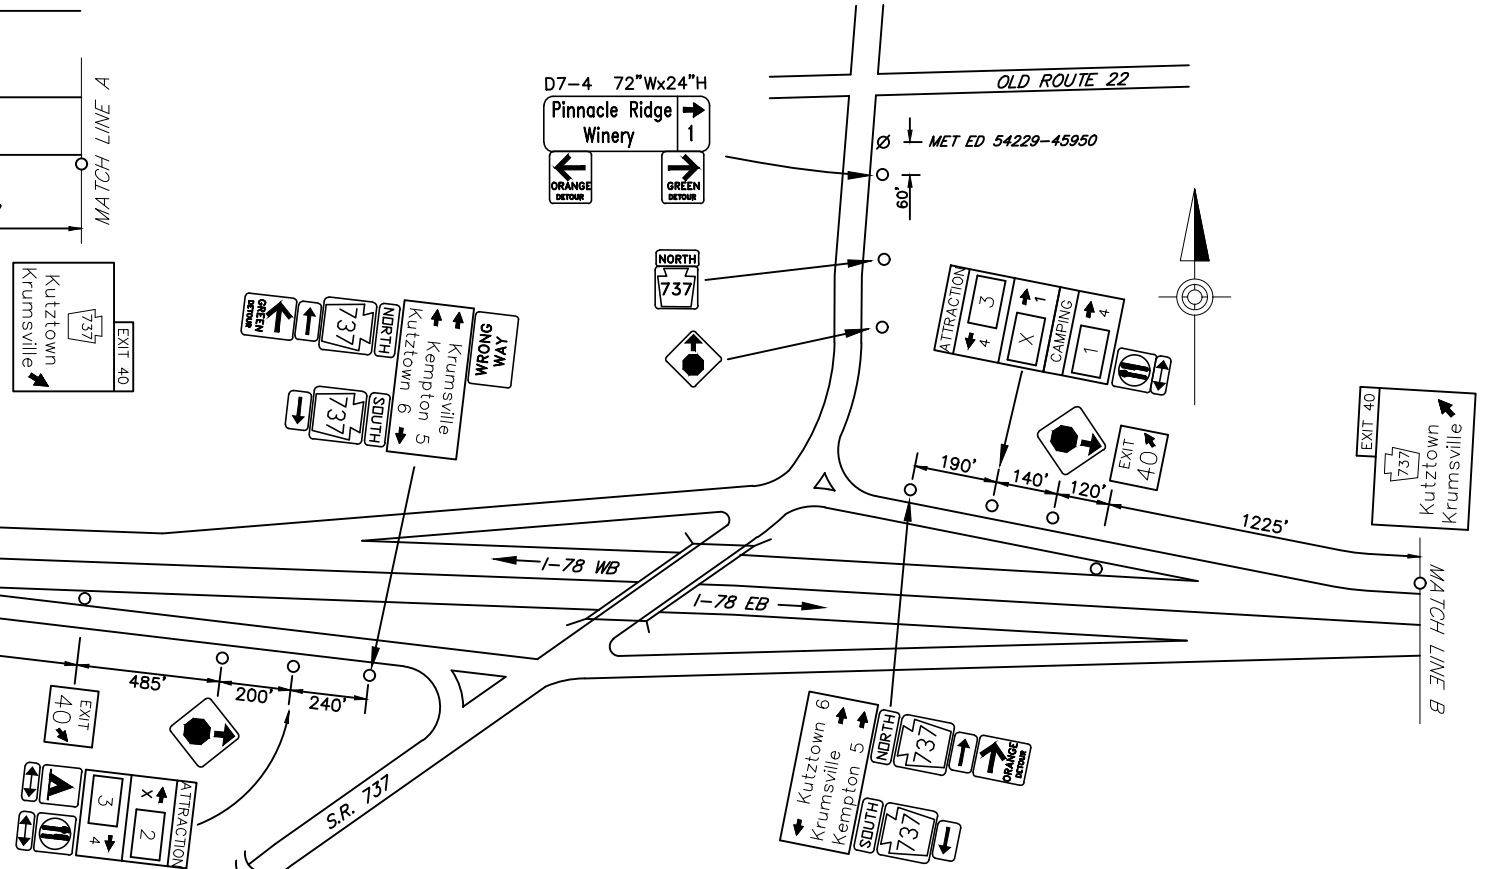



SCHEMATIC PLAN
NOT TO SCALE

NO LANE CLOSURES BETWEEN
6:00 AM & 9:00 AM AND
3:00 PM & 6:00 PM.
NO WORK PERMITTED DURING
HOLIDAY PERIODS.

EXIT 40 SPECIFIC INFORMATION PANEL			
LEGEND	DIRECTION	BUSINESS	LOGO NO.
CAMPING	WB	ROBIN HILL CAMPING RESORT	1
ATTRACTION	EB/WB	BLAIR VINEYARDS	3

EB SIGNS

WB SIGNS

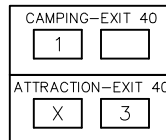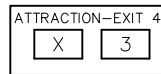

6'Hx13'W
FUTURE 16'H
W14x30 A572
3M TYPE III
B650 - #2, #3

12'Hx13'W
FUTURE 14'H
W14x30 A572
3M TYPE III
B650 - #2, #1

07/24/2018 FIELD INSPECTION NOTED TRAILBLAZER SIGNS PRESENT, COVERED UP BY "SETTER RIDGE VINEYARDS" LOGOS ATTACHED WITH SCREWS

