


DISTRICT	COUNTY	ROUTE	PROJECT	SHEET
1-0	CRAWFORD	SR 0079		
VERN TOWNSHIP REVISIONS				

TABULATION OF QUANTITIES		
ITEM	UNIT	QUANTITY
POST MOUNTED SIGNS, TYPE A, LOGO	SQ.FT.	
POST MOUNTED SIGNS, TYPE B, LOGO	SQ.FT.	
POST MOUNTED SIGNS, TYPE C, LOGO	SQ.FT.	
BREAKAWAY SYSTEMS	EACH	
* STEEL S OR W BEAM POSTS	LBS.	
LOGO SIGN MOUNTING	EACH	
REMOVAL OF POST MOUNTED MOTORIST SERVICE SIGNS, TYPES A & E	EACH	
REMOVAL OF POST MOUNTED MOTORIST SERVICE SIGNS, TYPES B, C & F	L.S.	

* APPROXIMATE QUANTITY FOR INFORMATION ONLY


SYMBOLS	
○	Existing Sign to Remain
△	Existing Sign to be Removed
◻	Existing Sign Reset as Shown
●	NEW SIGN
×	FUTURE SIGN
∅	Existing Utility Pole

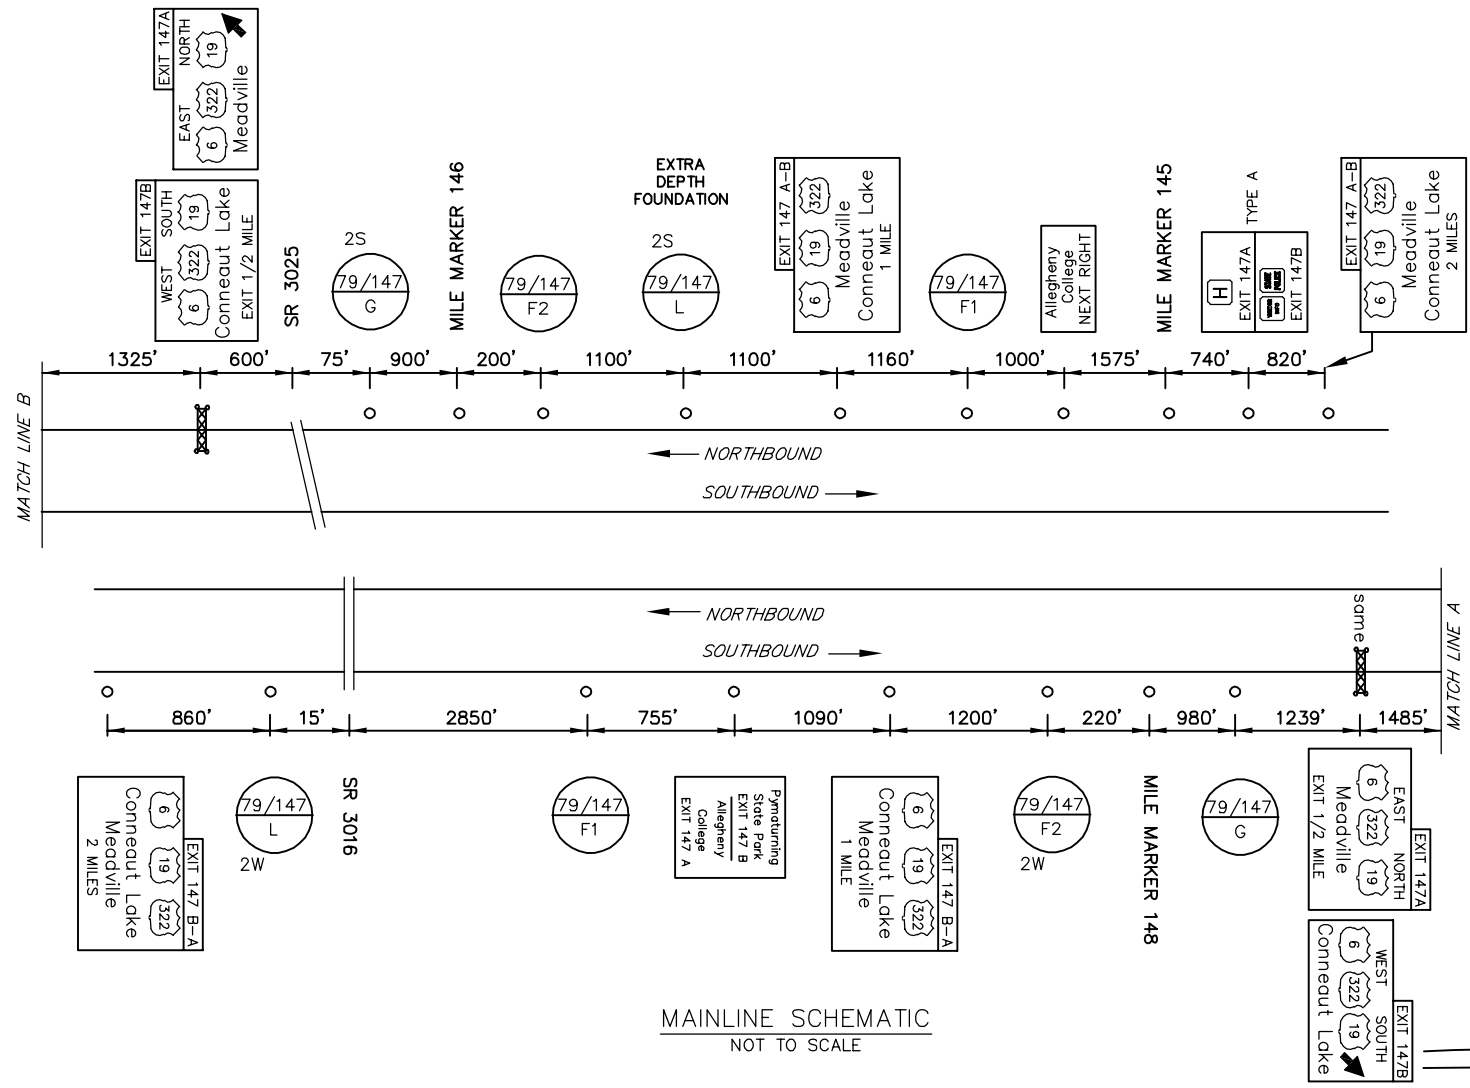

DO NOT CLOSE OR RESTRICT TRAVEL LANES BETWEEN 7:00 AM FRIDAY AND 7:00 AM MONDAY. RE-OPEN CLOSED LANES IF SIGNIFICANT TRAFFIC CONGESTION IS OBSERVED. DO NOT WORK DURING HOLIDAY PERIODS.

EXIT 147 SPECIFIC INFORMATION PANEL				
LEGEND	DIRECTION	BUSINESS	LOGO NO.	
GAS	147A NB/SB	COUNTRY FAIR CITGO (DIESEL)	7	
		SHEETZ (DIESEL)	11	
		GETGO	14	
FOOD	147A NB/SB	PERKINS FAMILY RESTAURANT	1	
		APPLEBEE'S	4	
		CRACKER BARREL	5	
		HOSS'S FAMILY STEAK & SEA	16	
		DAIRY QUEEN	18	
		ARBY'S	19	
		147B NB/SB	RED LOBSTER	2
			McDONALD'S	3
			BURGER KING	10
LODGING	147A NB/SB	ECONO LODGE	8	
		DAYS INN	9	
		HOLIDAY INN EXPRESS	12	
		147B NB/SB		
			HAMPTON INN	15

NB SIGNS		SB SIGNS	
GAS-EXIT 147A 12'H x 16'W 48"W LOGO W8X21	[7] [14] [11]	GAS-EXIT 147B 12'Hx16'W 48"W LOGO W10X26 3M TYPE III B650-#2,#2	[13] [] []
	GAS-EXIT 147B 3M TYPE III B525-#3,#3		[13] [] []
FOOD-EXIT 147A 12'Hx19'W W12X26 3M TYPE III B650-#2,#2	[1] [4] [5]	FOOD-EXIT 147B 12'Hx19'W W12X26 3M TYPE III B650-#2,#2 F2	[2] [3] [10]
	FOOD-EXIT 147B 3M TYPE III B650-#2,#2		[2] [3] [10]
LODGING-EXIT 147A 12'Hx19'W W14X30 3M TYPE III B650-#2,#1	[8] [9] [12]	FOOD-EXIT 147B 12'Hx19'W W10X26 3M TYPE III B650-#1,#2 F1	[17] [] []
	LODGING-EXIT 147B 3M TYPE III B650-#2,#1		[16] [18] [19]
FOOD-EXIT 147A 12'Hx19'W W10X26 3M TYPE III B650-#1,#1	[16] [18] [19]	LODGING-EXIT 147B 12'Hx19'W W12X26 3M TYPE III B650-#3,#3	[X] [15] []
	FOOD-EXIT 147B 3M TYPE III B650-#1,#1		[17] [] []

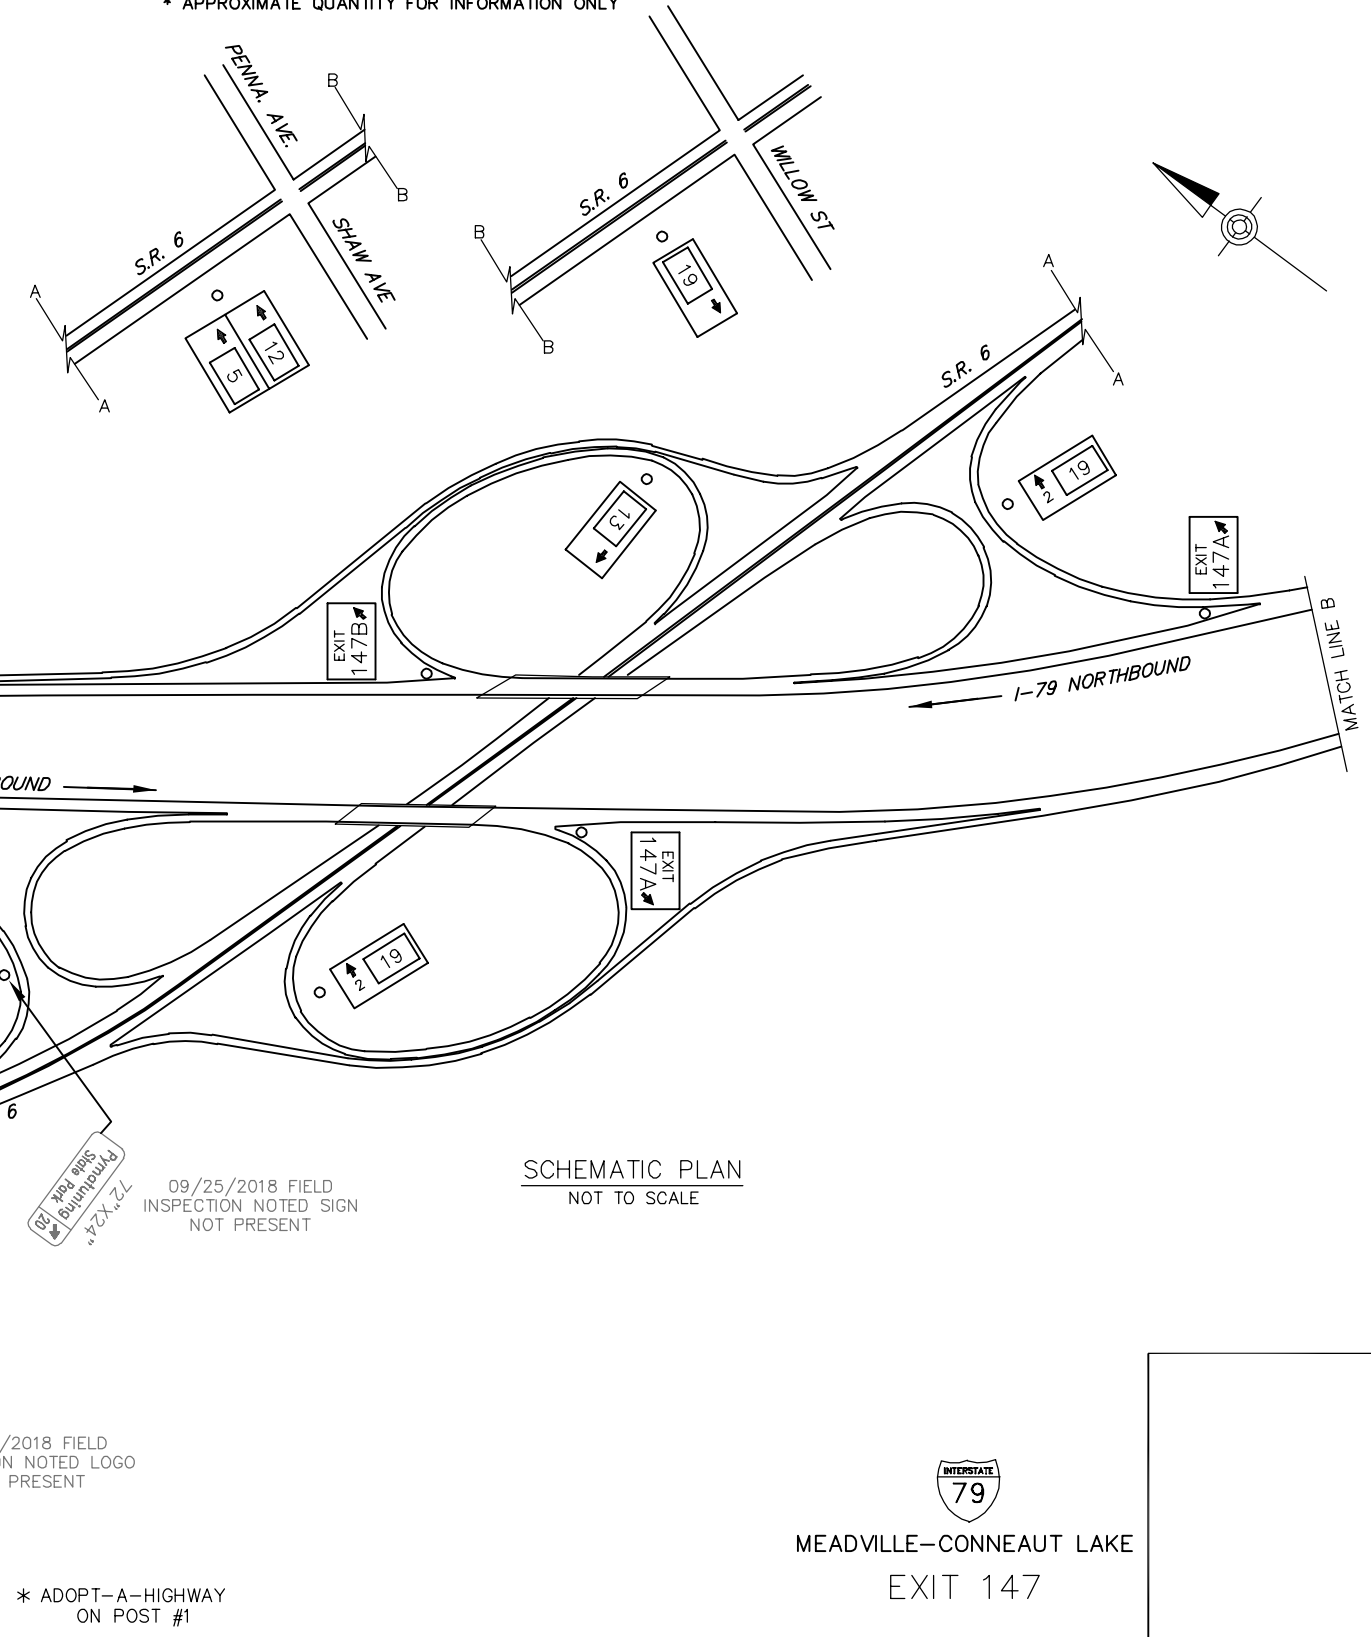


 MEADVILLE-CONNEAUT LAKE
 EXIT 147

11/20/2018 10:58:45 AM W:\HW\SR\AS-BUILD\DRAWINGS\PERMITS\DISTRICT 01\CRAWFORD - 2018-XX-SR\0079-179-EXIT 147-PLAN.dwg
 11/20/2018 10:58:45 AM