


DISTRICT	COUNTY	ROUTE	PROJECT	SHEET
1-0	ERIE	I-79	ELK CREEK, FRANKLIN & WASHINGTON TWP	
REVISIONS				


TABULATION OF QUANTITIES		
ITEM	UNIT	QUANTITY
POST MOUNTED SIGNS, TYPE A, LOGO	SQ.FT.	
POST MOUNTED SIGNS, TYPE B, LOGO	SQ.FT.	
POST MOUNTED SIGNS, TYPE C, LOGO	SQ.FT.	
BREAKAWAY SYSTEMS	EACH	
* STEEL S OR W BEAM POSTS	LBS.	
LOGO SIGN MOUNTING	EACH	
FLAT SHEET PANEL REPLACEMENT		
EXTRUDED PANEL REPLACEMENT		
REMOVAL OF POST MOUNTED MOTORIST SERVICE SIGNS, TYPES B, C & F	L.S.	-

* APPROXIMATE QUANTITY FOR INFORMATION ONLY

SYMBOLS	
○	Existing Sign to Remain
△	Existing Sign to be Removed
◻	Existing Sign Reset as Shown
●	NEW SIGN
×	FUTURE SIGN
∅	Existing Utility Pole

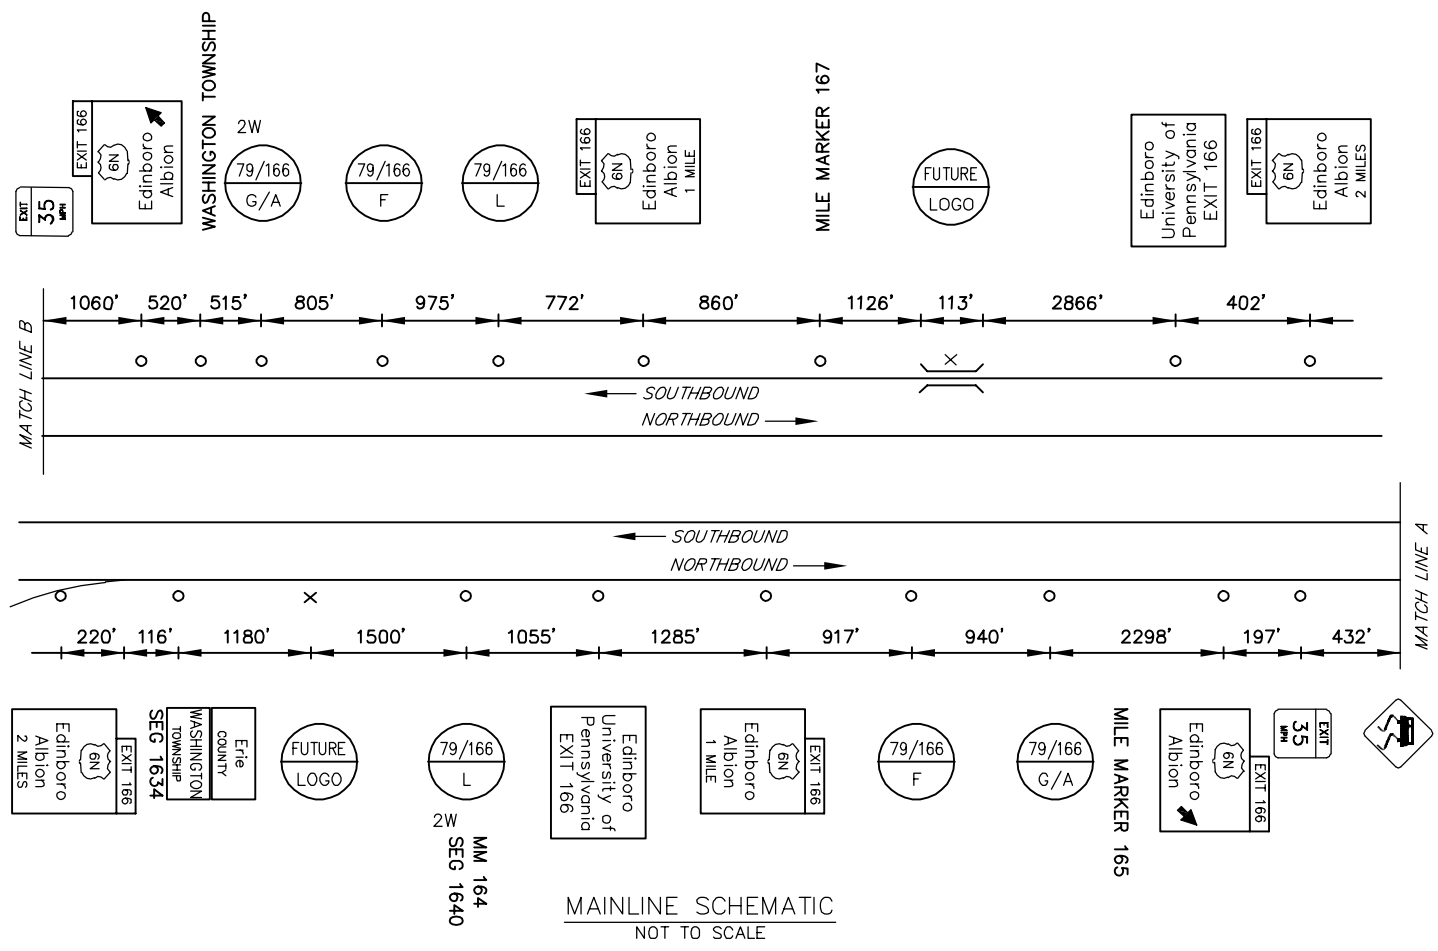

MAINLINE SCHEMATIC
NOT TO SCALE

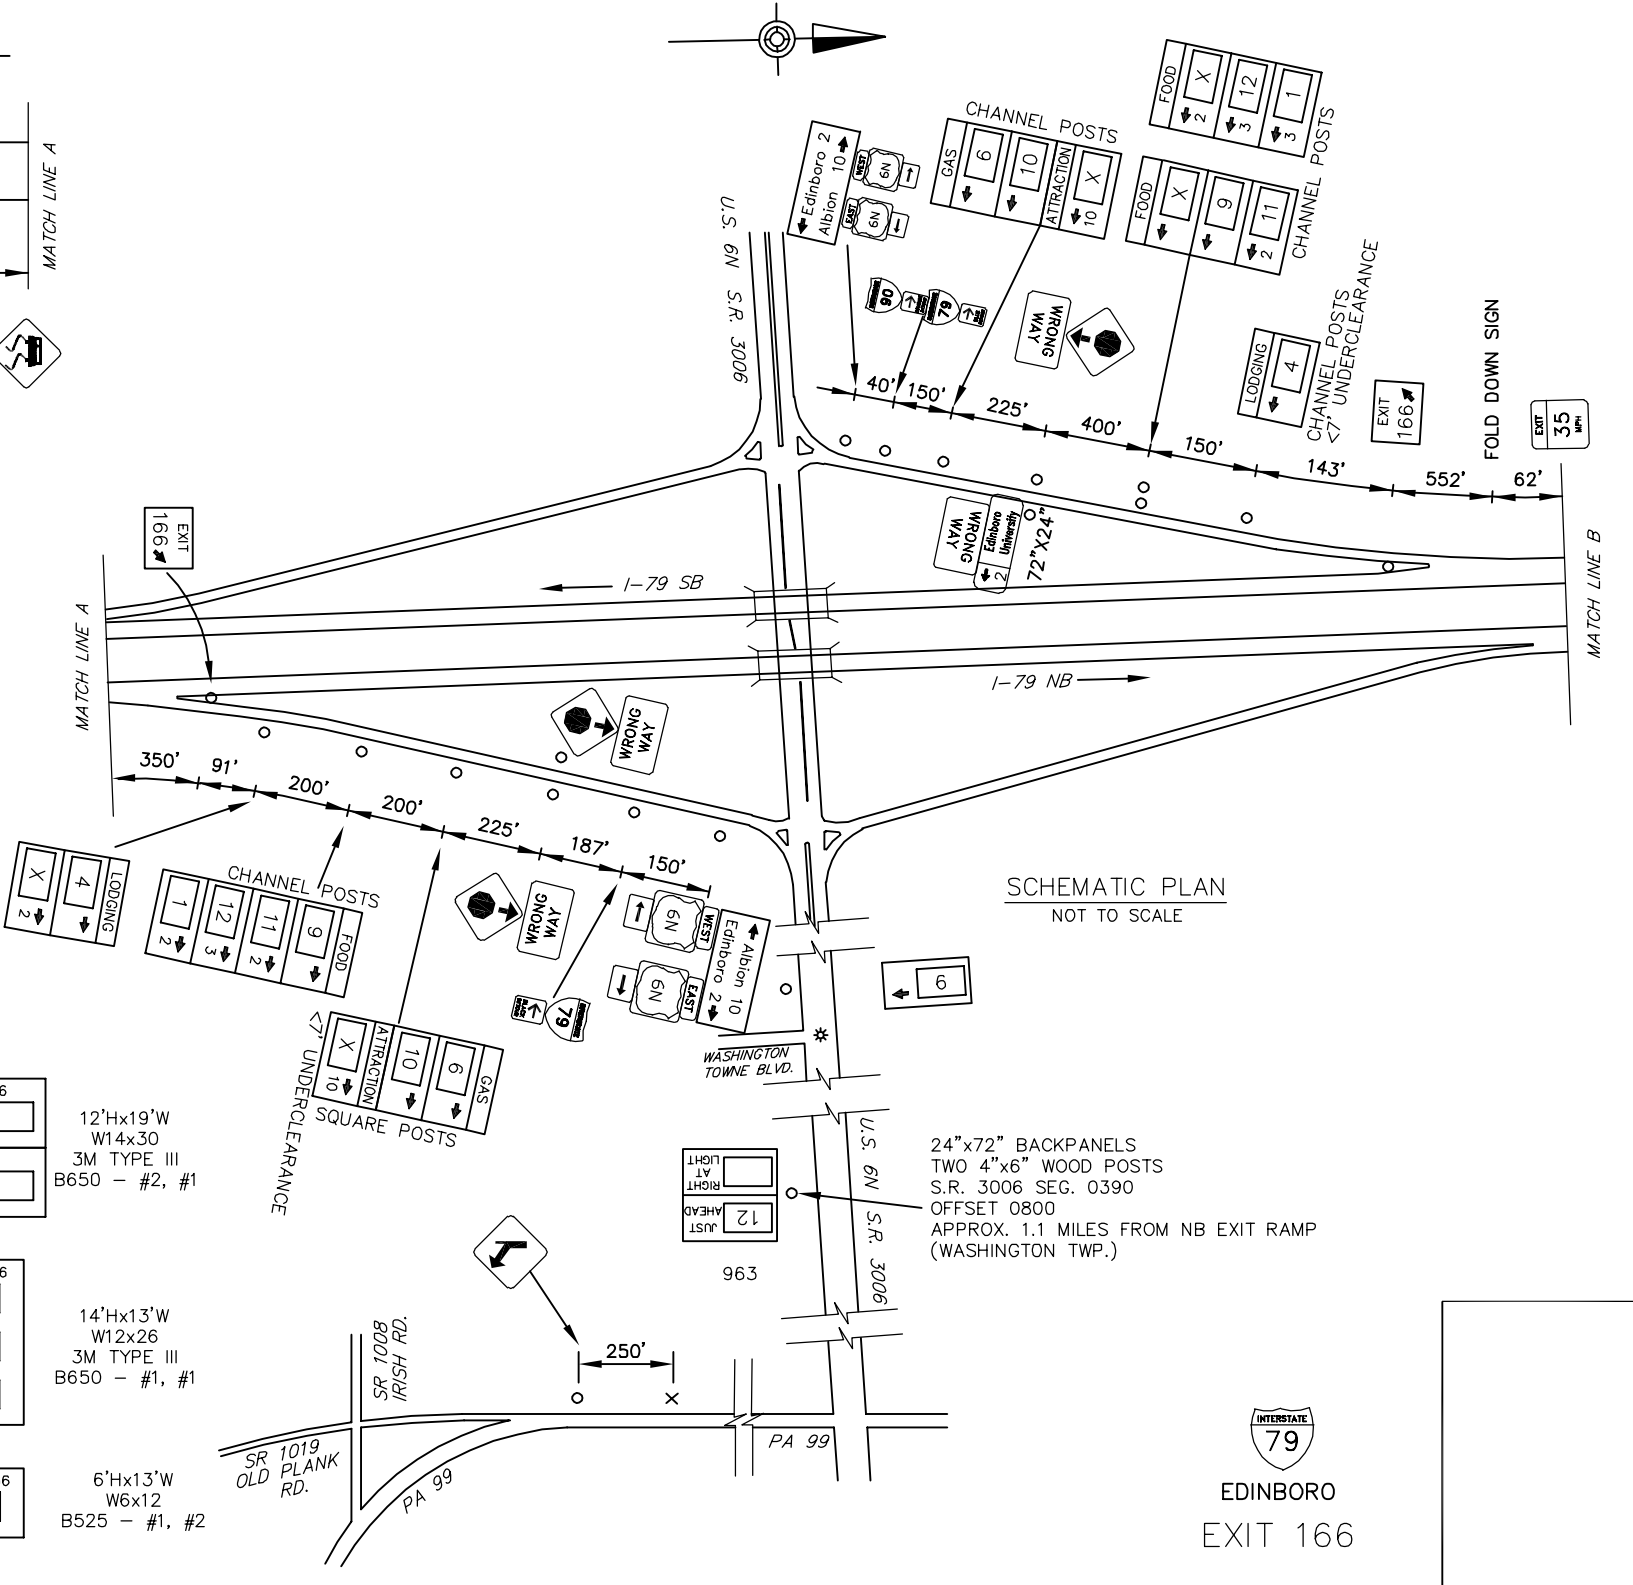

SCHEMATIC PLAN
NOT TO SCALE

DO NOT CLOSE OR RESTRICT TRAVEL LANES BETWEEN 7:00 AM FRIDAY AND 7:00 AM MONDAY. RE-OPEN CLOSED LANES IF SIGNIFICANT TRAFFIC CONGESTION IS OBSERVED. DO NOT WORK DURING HOILDAY PERIODS.

EXIT 166 SPECIFIC INFORMATION PANEL			
LEGEND	DIRECTION	BUSINESS	LOGO NO.
GAS	NB/SB	COUNTRY FAIR CITGO (DIESEL)	6
		SHEETZ	10
FOOD	NB/SB	SUBWAY	9
		TACO BELL	11
		McDONALD'S	12
		PERKINS RESTAURANT AND BAKERY	1
LODGING	NB/SB	COMFORT SUITES	4
ATTRACTION	NB/SB		

NB SIGNS		SB SIGNS	
12'Hx19"W W14x30 3M TYPE III B650 - #2, #2		12'Hx19"W W14x30 3M TYPE III B650 - #2, #1	
14'Hx13"W W10x22 B650 - #1, #1		14'Hx13"W W12x26 3M TYPE III B650 - #1, #1	
6'Hx13"W FUTURE 10'H W8x21 B525 - #1, #1		6'Hx13"W W6x12 B525 - #1, #2	

24"x72" BACKPANELS
TWO 4"x6" WOOD POSTS
S.R. 3006 SEG. 0390
OFFSET 0800
APPROX. 1.1 MILES FROM NB EXIT RAMP
(WASHINGTON TWP.)



DRAWING PERMITTED DISTRICT 01 ERIE - 2510-V-XX-3179X-I79-EXIT 166 PLAN