


DISTRICT	COUNTY	ROUTE	PROJECT	SHEET
1-0	ERIE	I-79	MILLCREEK TOWNSHIP REVISIONS	

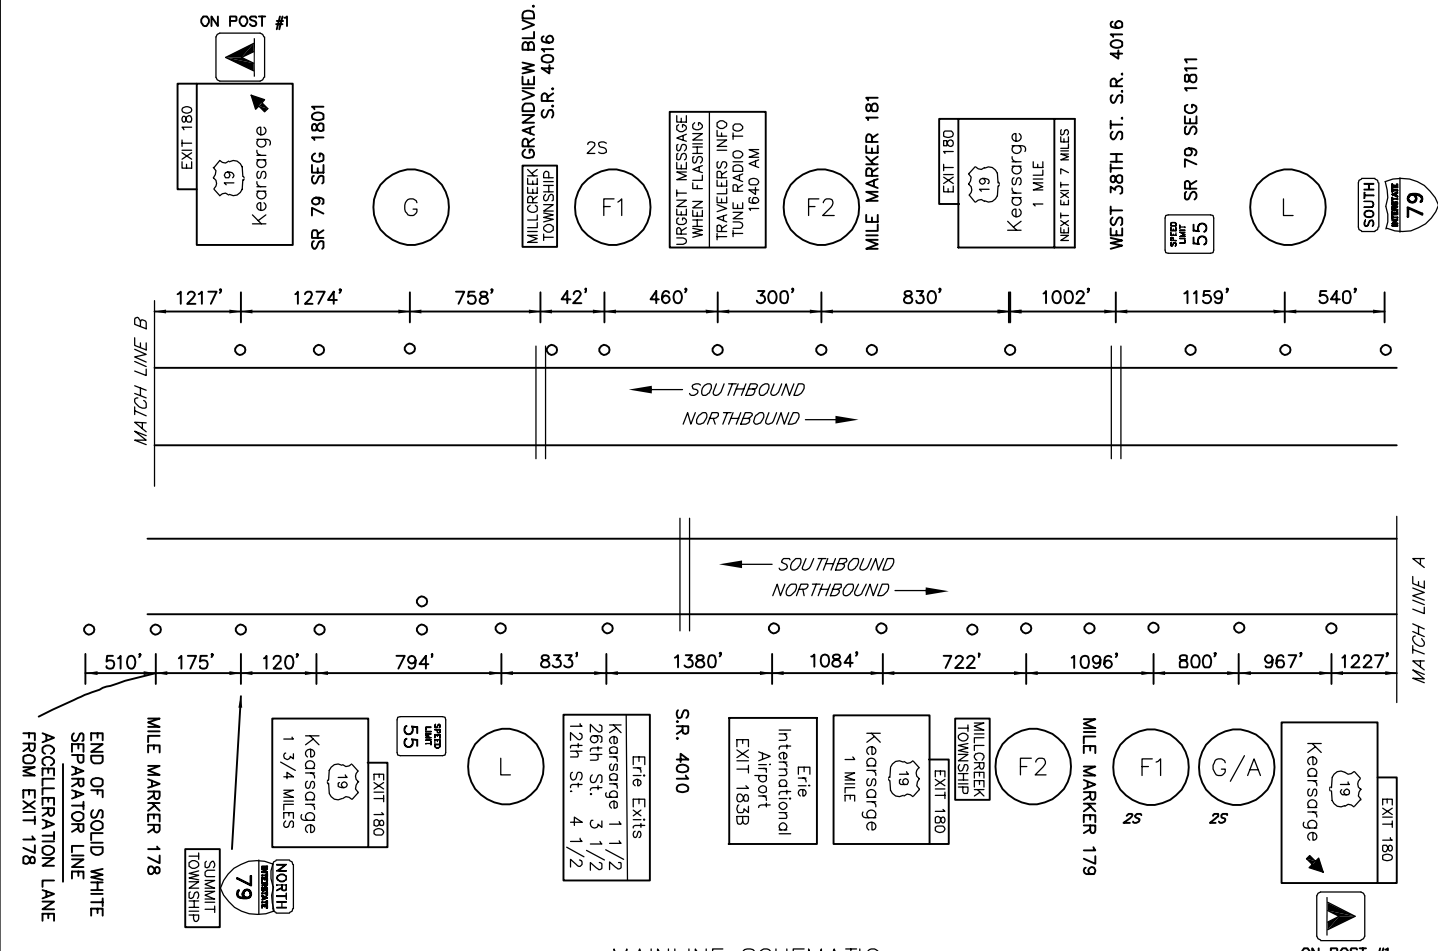

MAINLINE SCHEMATIC
NOT TO SCALE

DO NOT CLOSE OR RESTRICT TRAVEL LANES BETWEEN 7:00 AM FRIDAY AND 7:00 AM MONDAY.
RE-OPEN CLOSED LANES IF SIGNIFICANT TRAFFIC CONGESTION IS OBSERVED.
DO NOT WORK DURING HOLIDAY PERIODS.

TABULATION OF QUANTITIES

ITEM	UNIT	QUANTITY
POST MOUNTED SIGNS, TYPE A, LOGO	SQ.FT.	-
POST MOUNTED SIGNS, TYPE B, LOGO	SQ.FT.	-
POST MOUNTED SIGNS, TYPE C, LOGO	SQ.FT.	-
BREAKAWAY SYSTEMS	EACH	-
* STEEL S OR W BEAM POSTS	LBS.	-
LOGO SIGN MOUNTING	EACH	-
EXTRUDED PANEL REPLACEMENT	SQ.FT.	-
REMOVAL OF POST MOUNTED MOTORIST SERVICE SIGNS, TYPES B, C & F	L.S.	-

* APPROXIMATE QUANTITY FOR INFORMATION ONLY

SYMBOLS

- Existing Sign to Remain
- △ Existing Sign to be Removed
- ◻ Existing Sign Reset as Shown
- NEW SIGN
- × FUTURE SIGN
- ∅ Existing Utility Pole


LEGEND

2S - GUIDE RAIL

EXIT 180 SPECIFIC INFORMATION PANEL

LEGEND	DIRECTION	BUSINESS	LOGO NO.
GAS	NB/SB	COUNTRY FAIR-CITGO (DIESEL)	7
FOOD	NB/SB	ARBY'S	2
		RED LOBSTER	4
		O'CHARLEY'S	12
		STARBUCKS COFFEE	15
		WEGMAN'S MARKET CAFE	16
		BUFFALO WILD WINGS	3
		PRIMANTI BROS	18
	MOE'S SOUTHWEST GRILL	19	
	TACO BELL	10	
	NB	GIANT EAGLE	17
WENDY'S		5	
LODGING	NB/SB	TOWNEPLACE SUITES-MARRIOTT	14
MILLCREEK MALL		8	

NB SIGNS		SB SIGNS	
G 12'Hx13'W FUTURE 16' H W14X30 A572 3M TYPE III SBM-650			G 6'Hx13'W FUTURE 16'H W18X40 A572 3M TYPE III SBM-650
F1 10'Hx19'W FUTURE 12'H W12x26 B650 - #1, #1			F1 10'Hx19'W FUTURE 12'H W8x21 B650 - #2, #2
F2 10'Hx19'W W10x26 B650 - #1, #1			F2 FUTURE 12' 10'Hx19'W W12x26 B650 - #1, #1
L 10'Hx19'W FUTURE 14' W12x26 B650 - #2, #2			L 10'Hx19'W 12' TOP SECTION W14x30 B650 - #1, #1

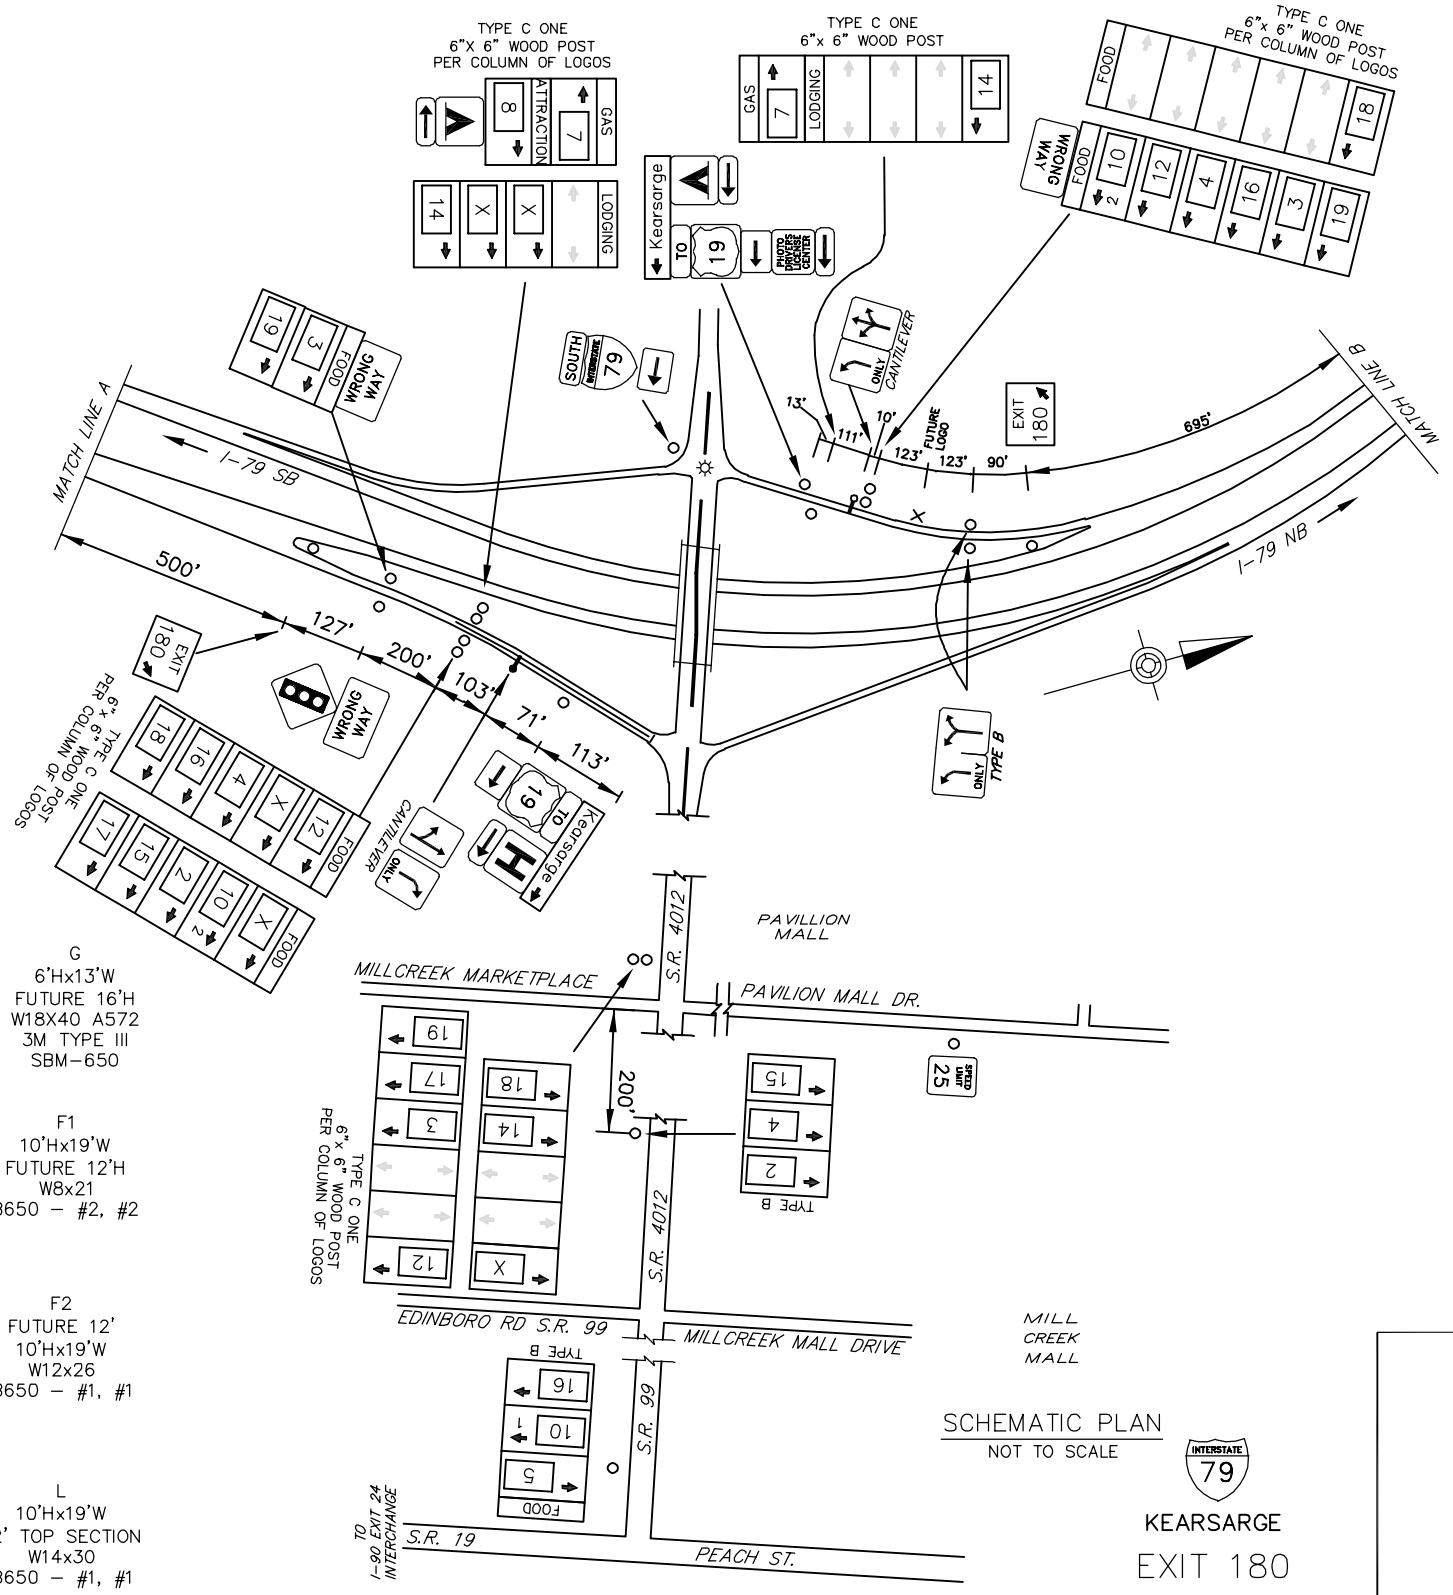

SCHEMATIC PLAN
NOT TO SCALE



D:\B386\ERIE\B386\B386\WAP\AS-BUILD\DRAWINGS\PERMITS\DISTRICT\01\ERIE - 2510-XX-SHFX-179-EXIT 180 PLAN
 JAW/20/2025 3:09 PM