


DISTRICT	COUNTY	ROUTE	PROJECT	SHEET
2-0	CENTRE	I-80		
SNOW SHOE TOWNSHIP REVISIONS				


ITEM	UNIT	QUANTITY
POST MOUNTED SIGNS, TYPE A, LOGO	SQ.FT.	---
POST MOUNTED SIGNS, TYPE B, LOGO	SQ.FT.	---
POST MOUNTED SIGNS, TYPE C, LOGO	SQ.FT.	---
BREAKAWAY SYSTEMS	EACH	---
* STEEL S OR W BEAM POSTS	LBS.	---
LOGO SIGN MOUNTING	EACH	---
FLAT SHEET PANEL REPLACEMENT	SQ.FT.	---
EXTRUDED PANEL REPLACEMENT	SQ.FT.	---
REMOVAL OF POST MOUNTED MOTORIST SERVICE SIGNS, TYPES B, C & F	L.S.	---

\* APPROXIMATE QUANTITY FOR INFORMATION ONLY

○	Existing Sign to Remain
△	Existing Sign to be Removed
◻	Existing Sign Reset as Shown
●	NEW SIGN
×	FUTURE SIGN
⊗	Existing Utility Pole

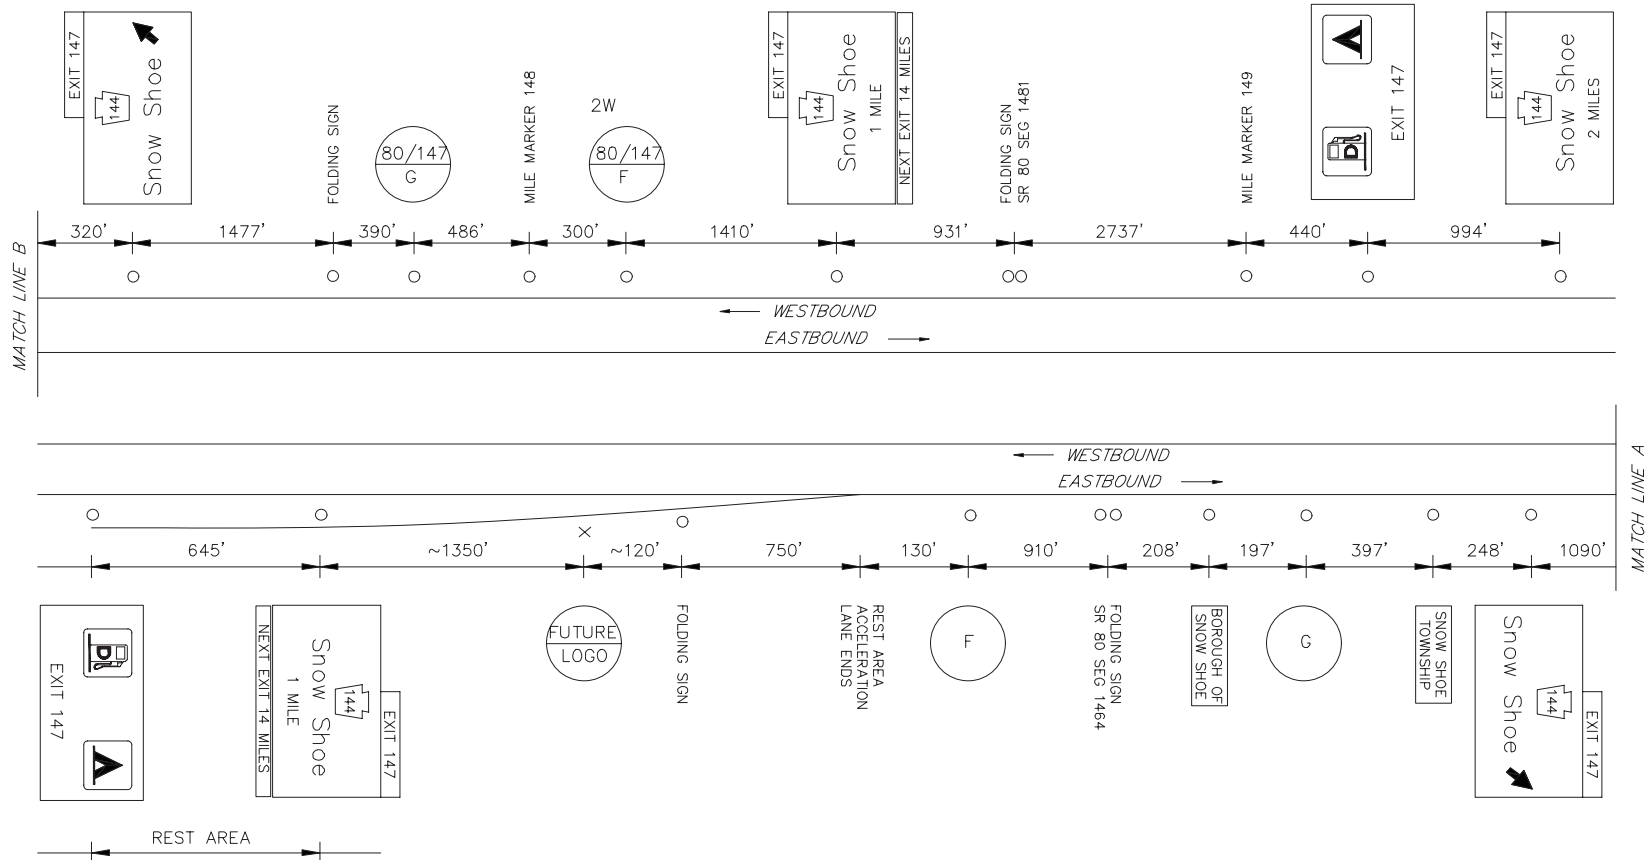

MAINLINE SCHEMATIC  
NOT TO SCALE

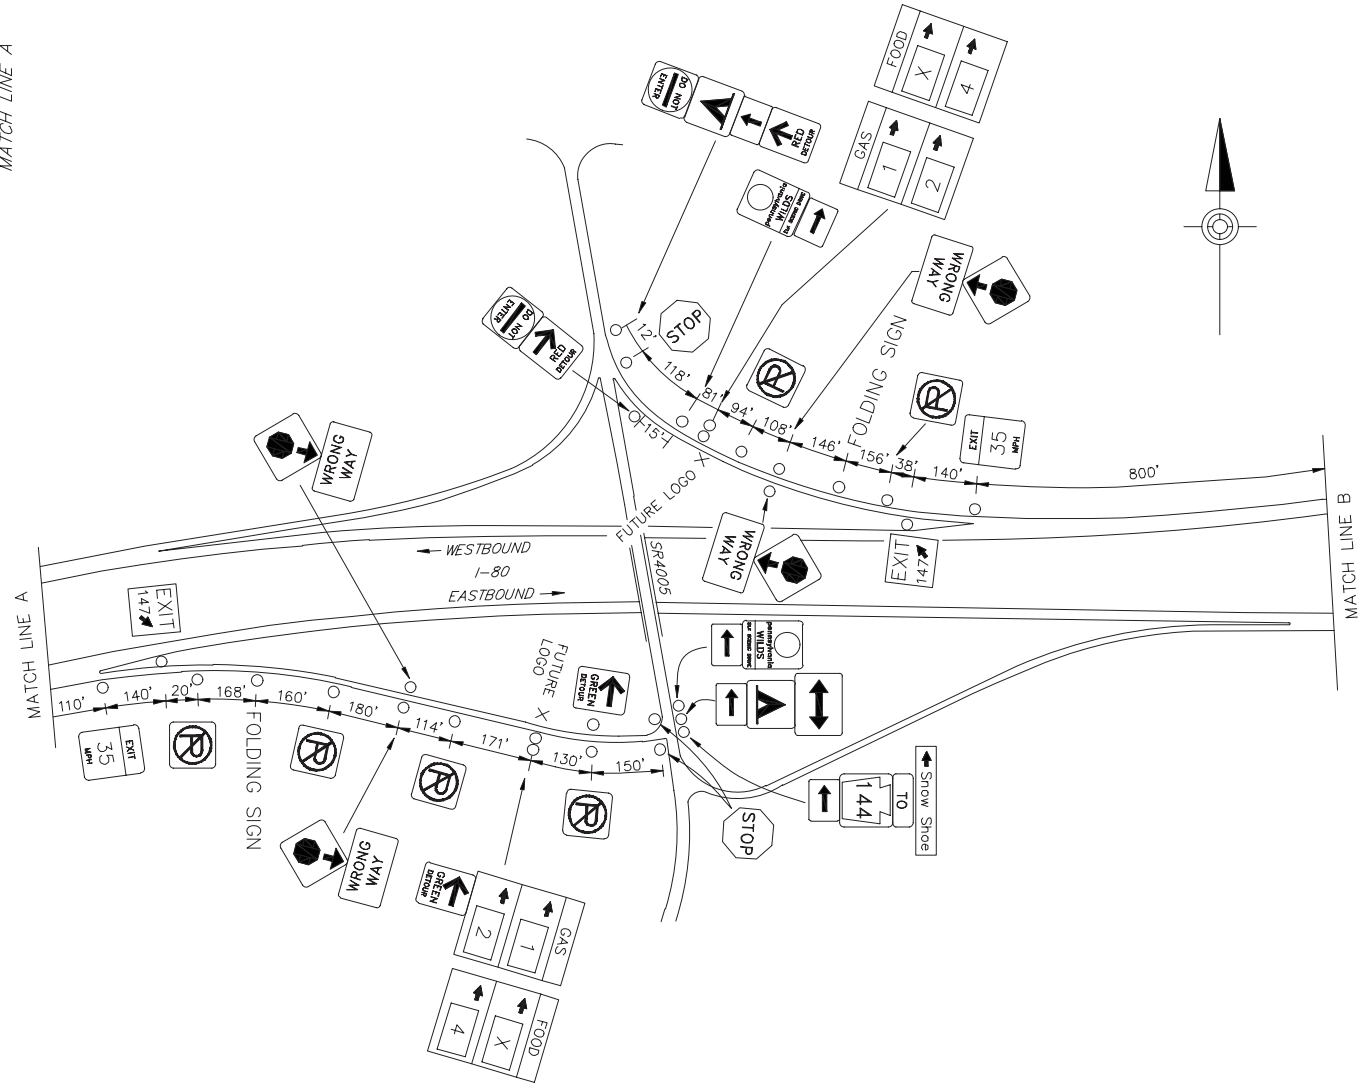


SCHEMATIC PLAN  
NOT TO SCALE




LEGEND	DIRECTION	BUSINESS	LOGO NO.
GAS	EB/WB	SUNOCO (24 HRS/DIESEL)	1
		PHILLIPS 66	2
FOOD	EB/WB	CHESTER FRIED CHICKEN	4

ONE MILE EXTENTION APPLIES AT THIS INTERCHANGE

EB SIGNS

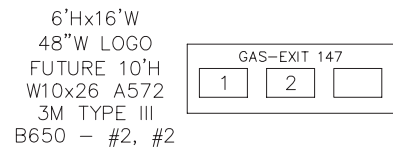

WB SIGNS

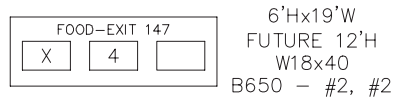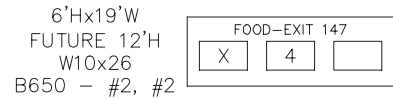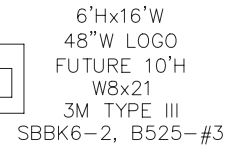

PA 144/SNOW SHOE  
EXIT 147