

DISTRICT	COUNTY	ROUTE	PROJECT	SHEET
4-0	LUZERNE	I-80		
BUTLER TOWNSHIP REVISIONS				



SYMBOLS

- Existing Sign to Remain
- △ Existing Sign to be Removed
- Existing Sign Reset as Shown
- NEW SIGN
- × FUTURE SIGN
- ∅ Existing Utility Pole

TABULATION OF QUANTITIES

ITEM	UNIT	QUANTITY
POST MOUNTED SIGNS, TYPE A, LOGO	SQ.FT.	
POST MOUNTED SIGNS, TYPE B, LOGO	SQ.FT.	
POST MOUNTED SIGNS, TYPE C, LOGO	SQ.FT.	
BREAKAWAY SYSTEMS	EACH	
* STEEL S OR W BEAM POSTS	LBS.	
LOGO SIGN MOUNTING	EACH	
FLAT SHEET PANEL REPLACEMENT	SQ.FT.	
EXTRUDED PANEL REPLACEMENT	SQ.FT.	
REMOVAL OF POST MOUNTED MOTORIST SERVICE SIGNS, TYPES B, C & F	L.S.	

* APPROXIMATE QUANTITY FOR INFORMATION ONLY

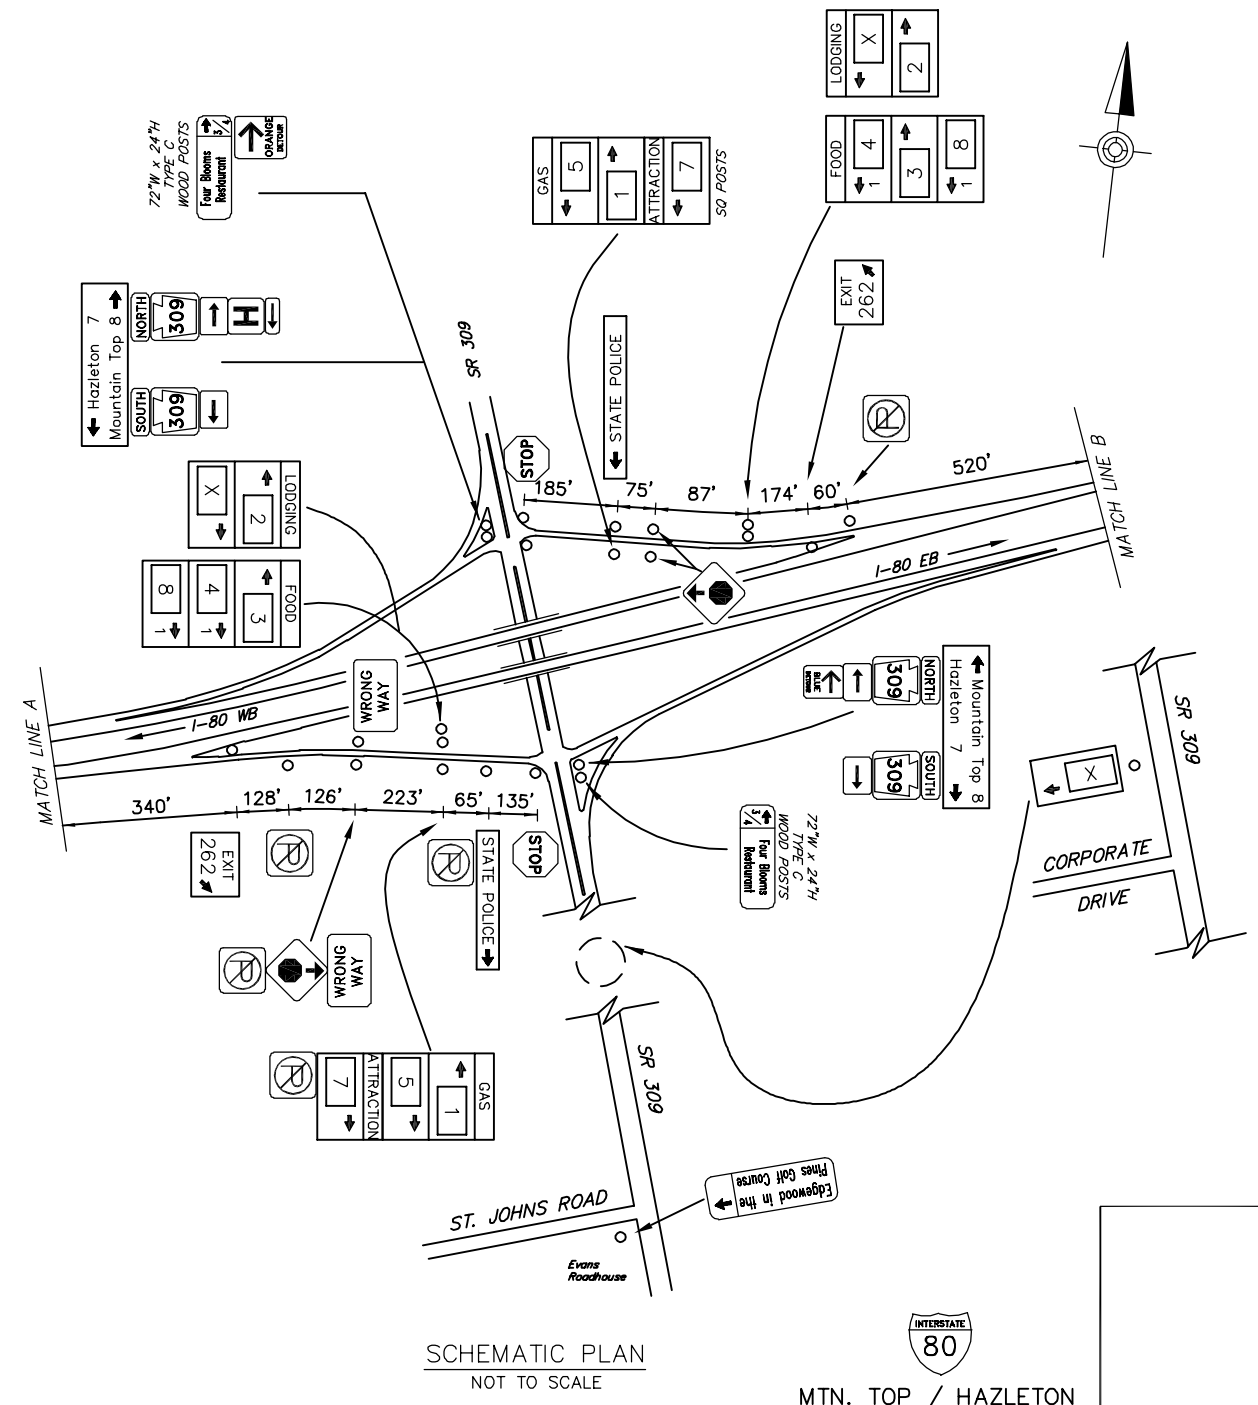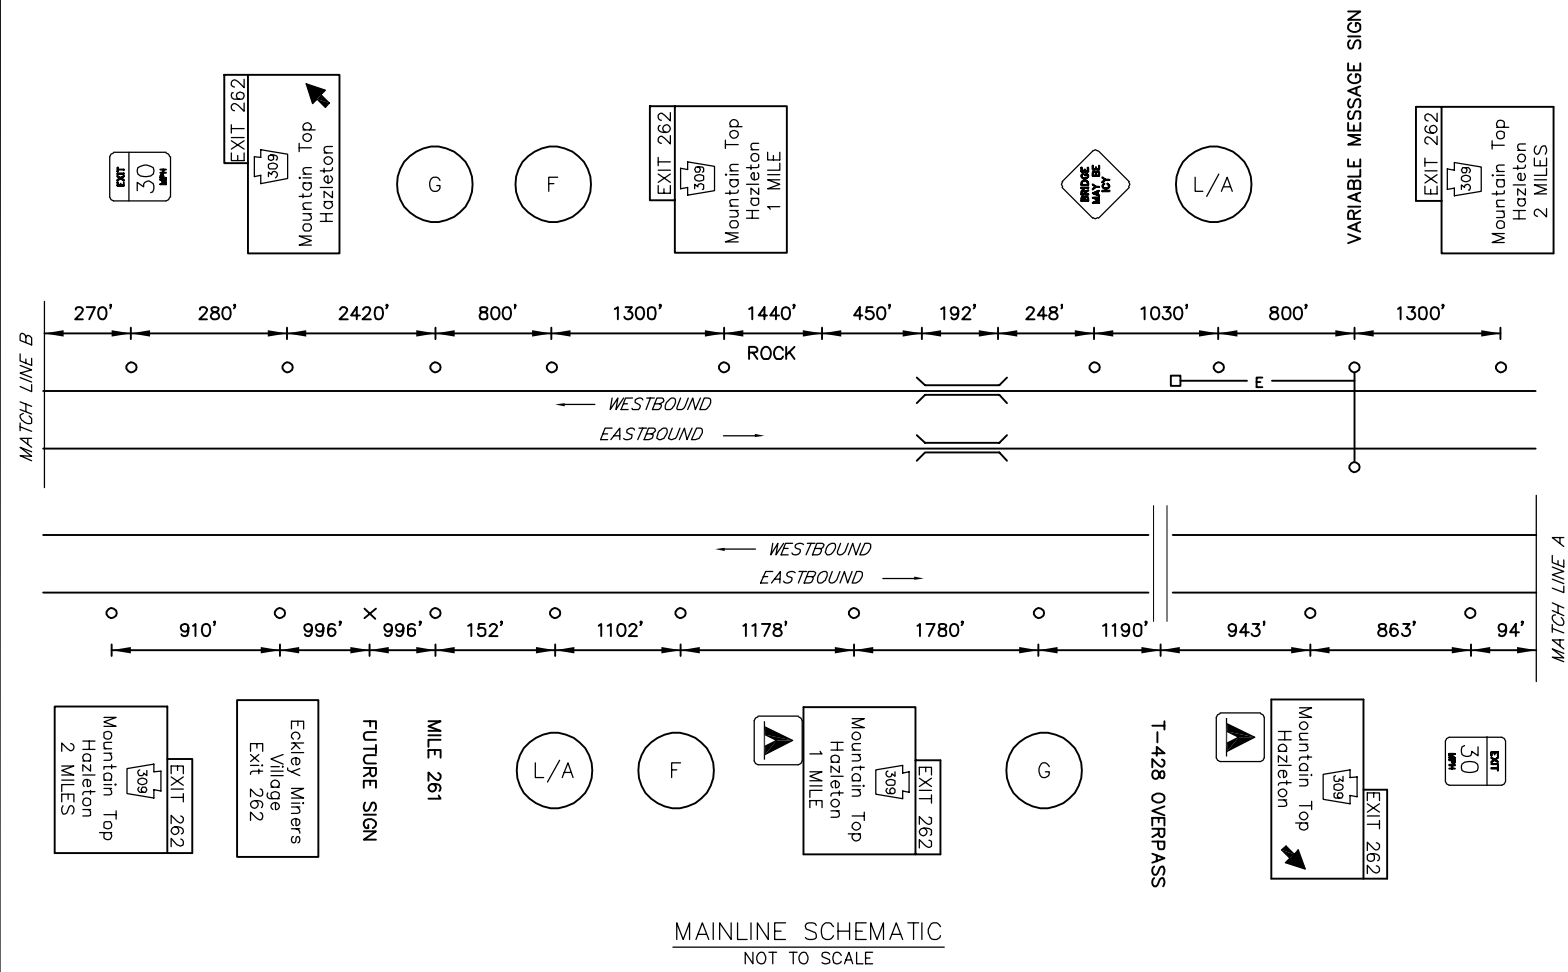

EXIT 262 SPECIFIC INFORMATION PANEL

LEGEND	DIRECTION	BUSINESS	LOGO NO.
GAS	EB/WB	SUNOCO	1
		VALERO (24 HRS/DIESEL)	5
FOOD	EB/WB	WENDY'S	3
		EVANS' ROADHOUSE RESTAURANT	4
		BEST CIGAR PRICES	8
LODGING	EB/WB	ECONOLOGDE	2
ATTRACTION	EB/WB	CAN DO CORPORATE CENTER	7

EB SIGNS		WB SIGNS	
10'Hx13'W 12' TOP SECTION FUTURE 12'H W8x21 A572 3M TYPE III B525 - #2, #1	GAS - EXIT 262 1 5	GAS - EXIT 262 1 5	10'Hx13'W 12' TOP SECTION FUTURE 12'H W8x18 A36 3M TYPE III B525 - #1, #1
10'Hx13'W FUTURE 14'H W10x22 A572 STIM TYPE IV B650 - #1, #1	FOOD - EXIT 262 3 4 8	FOOD - EXIT 262 3 4 8	10'Hx13'W FUTURE 14'H W8x21 A572 STIM TYPE IV B525 - #1, #2
12'Hx13'W W8x21 A572 3M TYPE III B525 - #1, #1	LODGING - EXIT 262 2 X ATTRACTION-EXIT 262 7	LODGING - EXIT 262 2 X ATTRACTION-EXIT 262 7	12'Hx13'W W10x26 A572 3M TYPE III B650 - #1, #1

D:\BIDDING\2025\4-0\HW\SR309-BUILD\DRAWINGS\PERMITS\DISTRICT 04\LUZERNE - 4010-KK-SR309-BLD-EXIT 262 PLAN
 JAN 15/2025 4:43 PM


 MTN. TOP / HAZLETON
 EXIT 262