
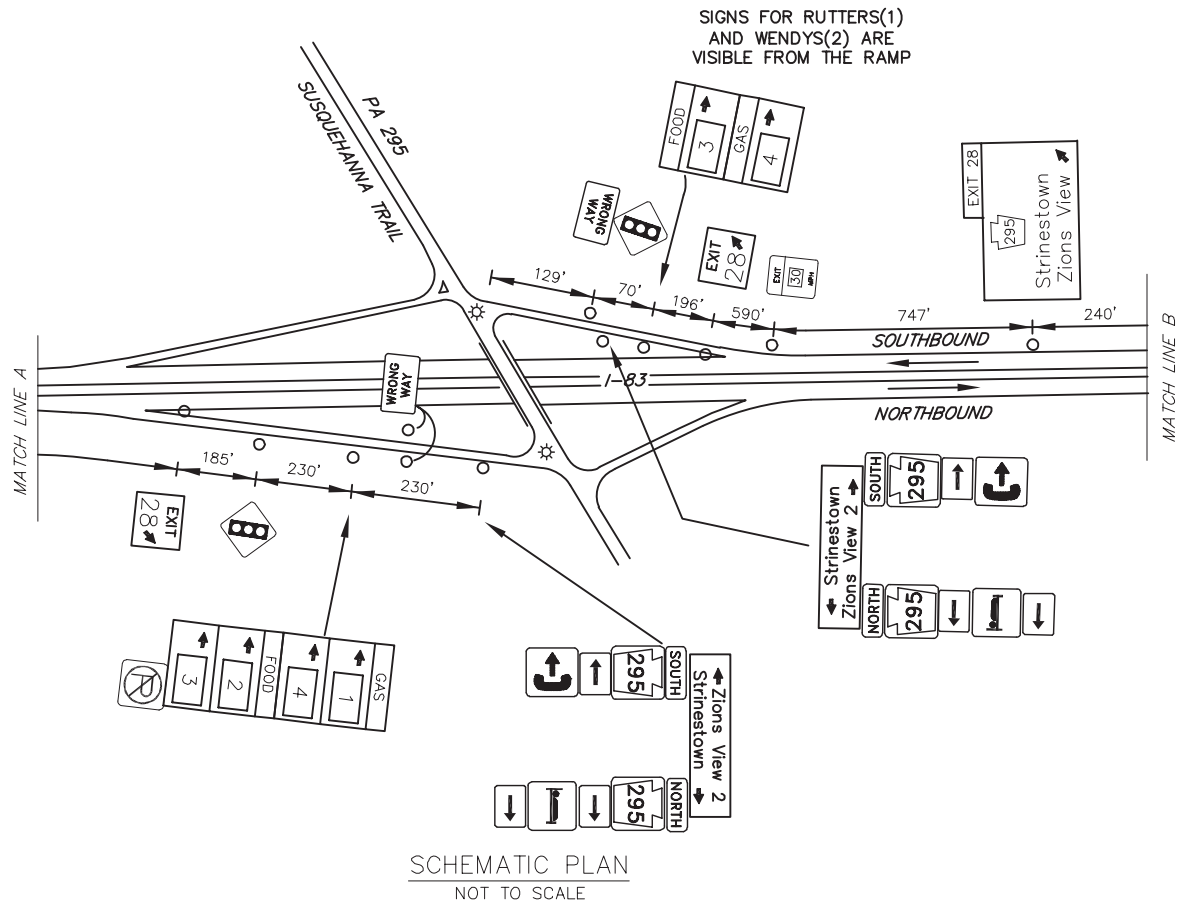


| DISTRICT | COUNTY | ROUTE | PROJECT | SHEET |
|--------------------------------|--------|-------|---------|-------|
| 8-0 | YORK | 1-83 | | |
| CONEWAGO TOWNSHIP REVISIONS | | | | |
| | | | | |
| | | | | |
| | | | | |

| TABULATION OF QUANTITIES | | |
|--|--------|----------|
| ITEM | UNIT | QUANTITY |
| POST MOUNTED SIGNS, TYPE A, LOGO | SQ.FT. | |
| POST MOUNTED SIGNS, TYPE B, LOGO | SQ.FT. | |
| POST MOUNTED SIGNS, TYPE C, LOGO | SQ.FT. | - |
| BREAKAWAY SYSTEMS | EACH | |
| * STEEL S OR W BEAM POSTS | LBS. | |
| LOGO SIGN MOUNTING | EACH | |
| REMOVAL OF POST MOUNTED MOTORIST SERVICE SIGNS, TYPES A & E | EACH | - |
| REMOVAL OF POST MOUNTED MOTORIST SERVICE SIGNS, TYPES B, C & F | L.S. | |

* APPROXIMATE QUANTITY FOR INFORMATION ONLY

| SYMBOLS | |
|---------|------------------------------|
| ○ | Existing Sign to Remain |
| △ | Existing Sign to be Removed |
| ◻ | Existing Sign Reset as Shown |
| ● | NEW SIGN |
| × | FUTURE SIGN |
| ∅ | Existing Utility Pole |

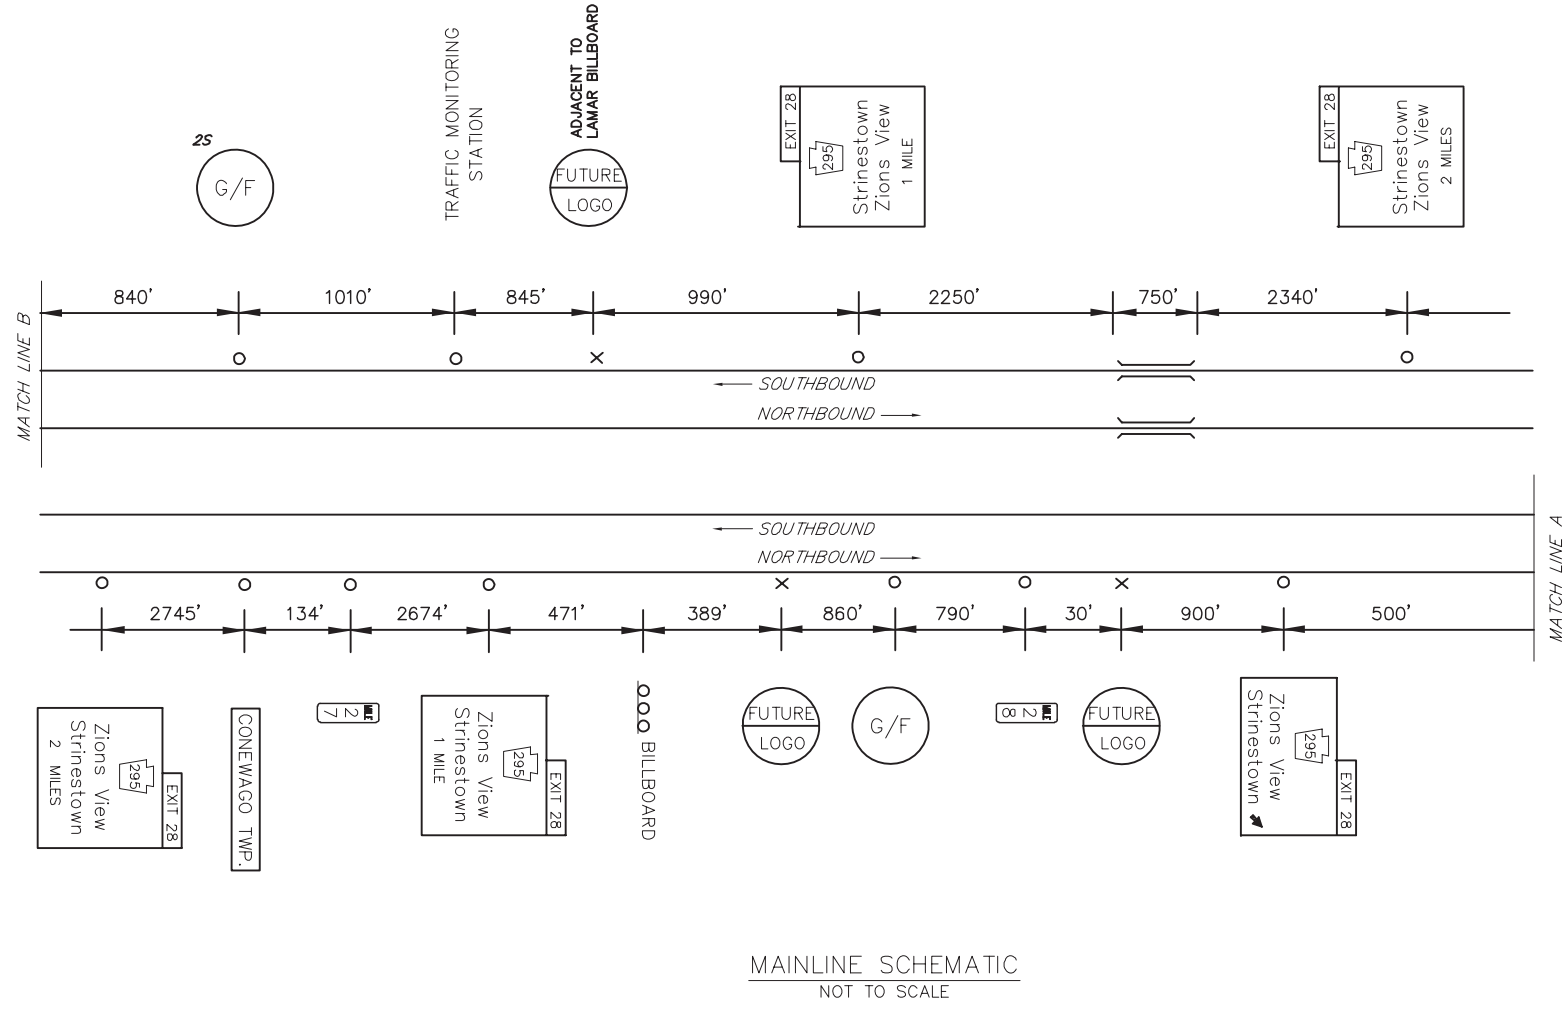

LEGEND

2S - GUIDE RAIL

NOTE:
FREEWAY LANE CLOSURES
ONLY PERMITTED BETWEEN
10:00 PM AND 6:00 AM.

| EXIT 28 SPECIFIC INFORMATION PANEL | | | |
|------------------------------------|-----------|------------------------|----------|
| LEGEND | DIRECTION | BUSINESS | LOGO NO. |
| GAS | NB/SB | RUTTER'S (24 HRS) | 1 |
| | | SHEETZ | 4 |
| FOOD | NB/SB | WENDY'S | 2 |
| | | 83 DINER & COFFEE SHOP | 3 |

| NB SIGNS | | SB SIGNS | | | | | | | | | | | | | |
|---|--|---------------|---|---|----------------|---|---|--|---------------|---|---|----------------|---|---|---|
| 12'Hx13'W FUTURE 16'H W14x30 A572 3M TYPE III B650 - #2, #2 | <table border="1"> <tr> <td>GAS - EXIT 28</td> <td>1</td> <td>4</td> </tr> <tr> <td>FOOD - EXIT 28</td> <td>2</td> <td>3</td> </tr> </table> | GAS - EXIT 28 | 1 | 4 | FOOD - EXIT 28 | 2 | 3 | <table border="1"> <tr> <td>GAS - EXIT 28</td> <td>1</td> <td>4</td> </tr> <tr> <td>FOOD - EXIT 28</td> <td>2</td> <td>3</td> </tr> </table> | GAS - EXIT 28 | 1 | 4 | FOOD - EXIT 28 | 2 | 3 | 12'Hx13'W FUTURE 16'H W14x30 A572 3M TYPE III B650 - #2, #2 |
| GAS - EXIT 28 | 1 | 4 | | | | | | | | | | | | | |
| FOOD - EXIT 28 | 2 | 3 | | | | | | | | | | | | | |
| GAS - EXIT 28 | 1 | 4 | | | | | | | | | | | | | |
| FOOD - EXIT 28 | 2 | 3 | | | | | | | | | | | | | |

I:\PROJECTS\2014\CONTRACTS\PROJECTS\2015\83576-01\MAPS\AS-BUILD\DRAWINGS\PERMITS\DISTRICT\83\YORK - 6415-KI-SHOW-83-EXIT-28-PLAN.dwg
 11/12/2014 12:41 PM

