


DISTRICT	COUNTY	ROUTE	PROJECT	SHEET
4-0	PIKE	I-84		
GREENE TOWNSHIP				
4-0	WAYNE			
STERLING TOWNSHIP				
REVISIONS				

ITEM	UNIT	QUANTITY
POST MOUNTED SIGNS, TYPE A, LOGO	SQ.FT.	
POST MOUNTED SIGNS, TYPE B, LOGO	SQ.FT.	
POST MOUNTED SIGNS, TYPE C, LOGO	SQ.FT.	
BREAKAWAY SYSTEMS	EACH	
* STEEL S OR W BEAM POSTS	LBS.	
LOGO SIGN MOUNTING	EACH	
REMOVAL OF POST MOUNTED MOTORIST SERVICE SIGNS, TYPES A, B, C, E & F	L.S.	



* APPROXIMATE QUANTITY FOR INFORMATION ONLY

○	Existing Sign to Remain
△	Existing Sign to be Removed
◻	Existing Sign Reset as Shown
●	NEW SIGN
×	FUTURE SIGN
⊗	Existing Utility Pole

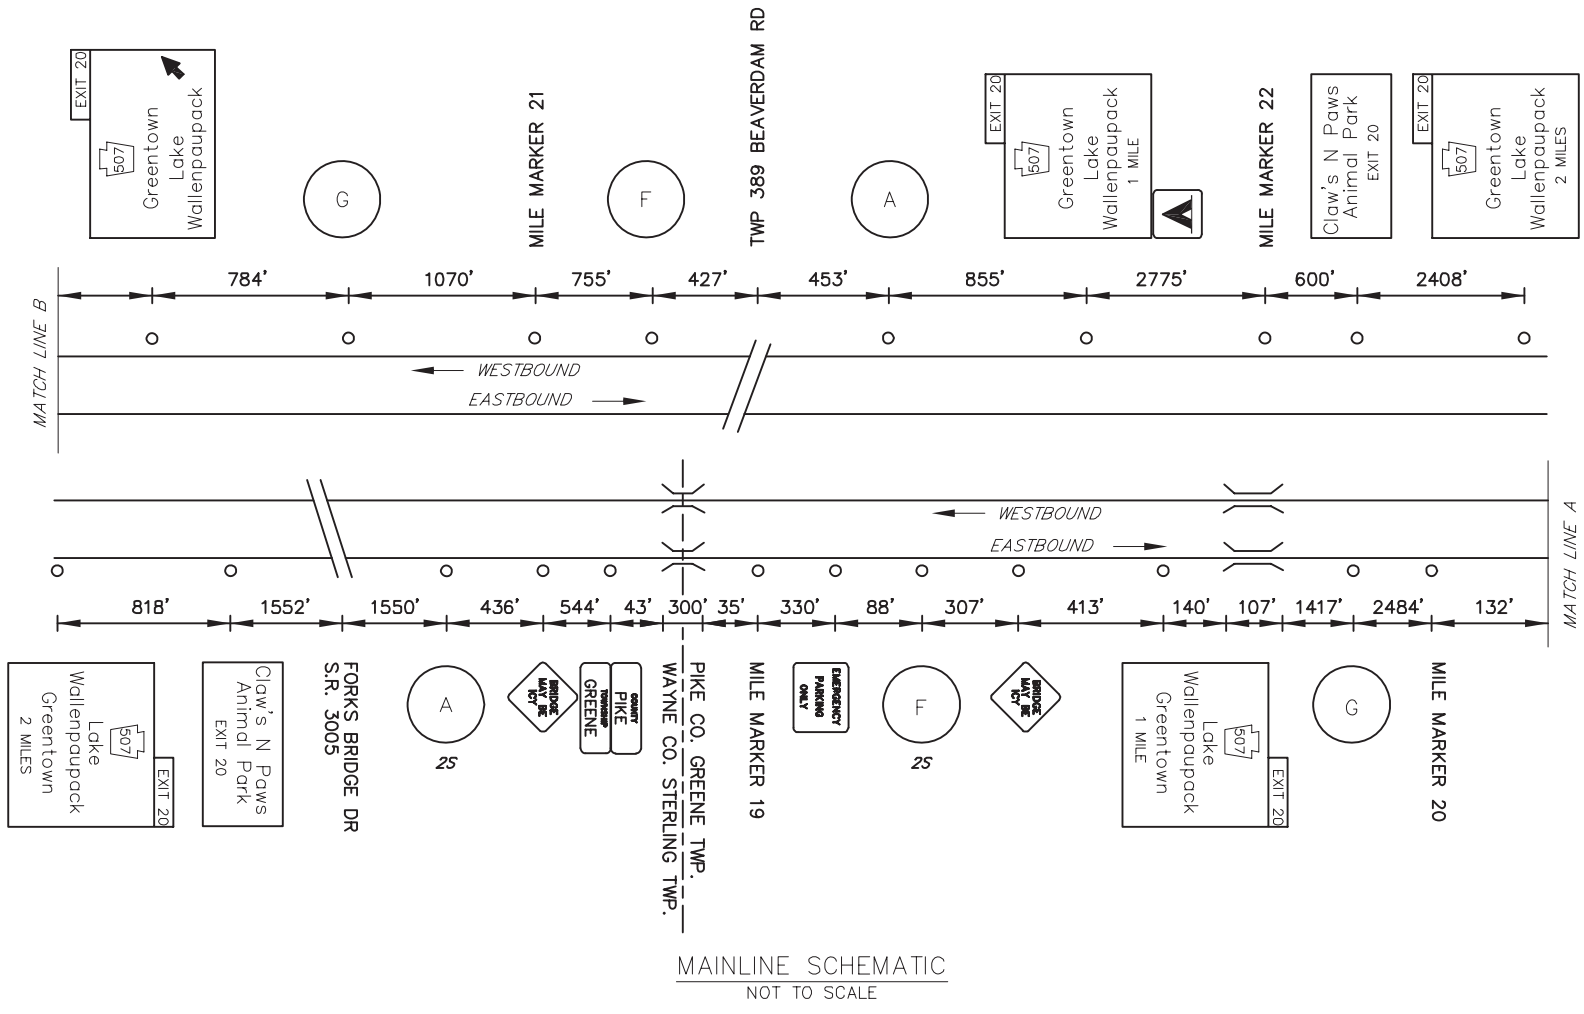

LEGEND
2S - GUIDE RAIL

LEGEND	DIRECTION	BUSINESS	LOGO NO.
GAS	EB/WB	SUNOCO	1
		EXXON (24 HRS/DIESEL)	2
		LAKEWOOD 84 TRUCK STOP	3
FOOD	EB/WB	SUBWAY	4
ATTRACTION	EB/WB		

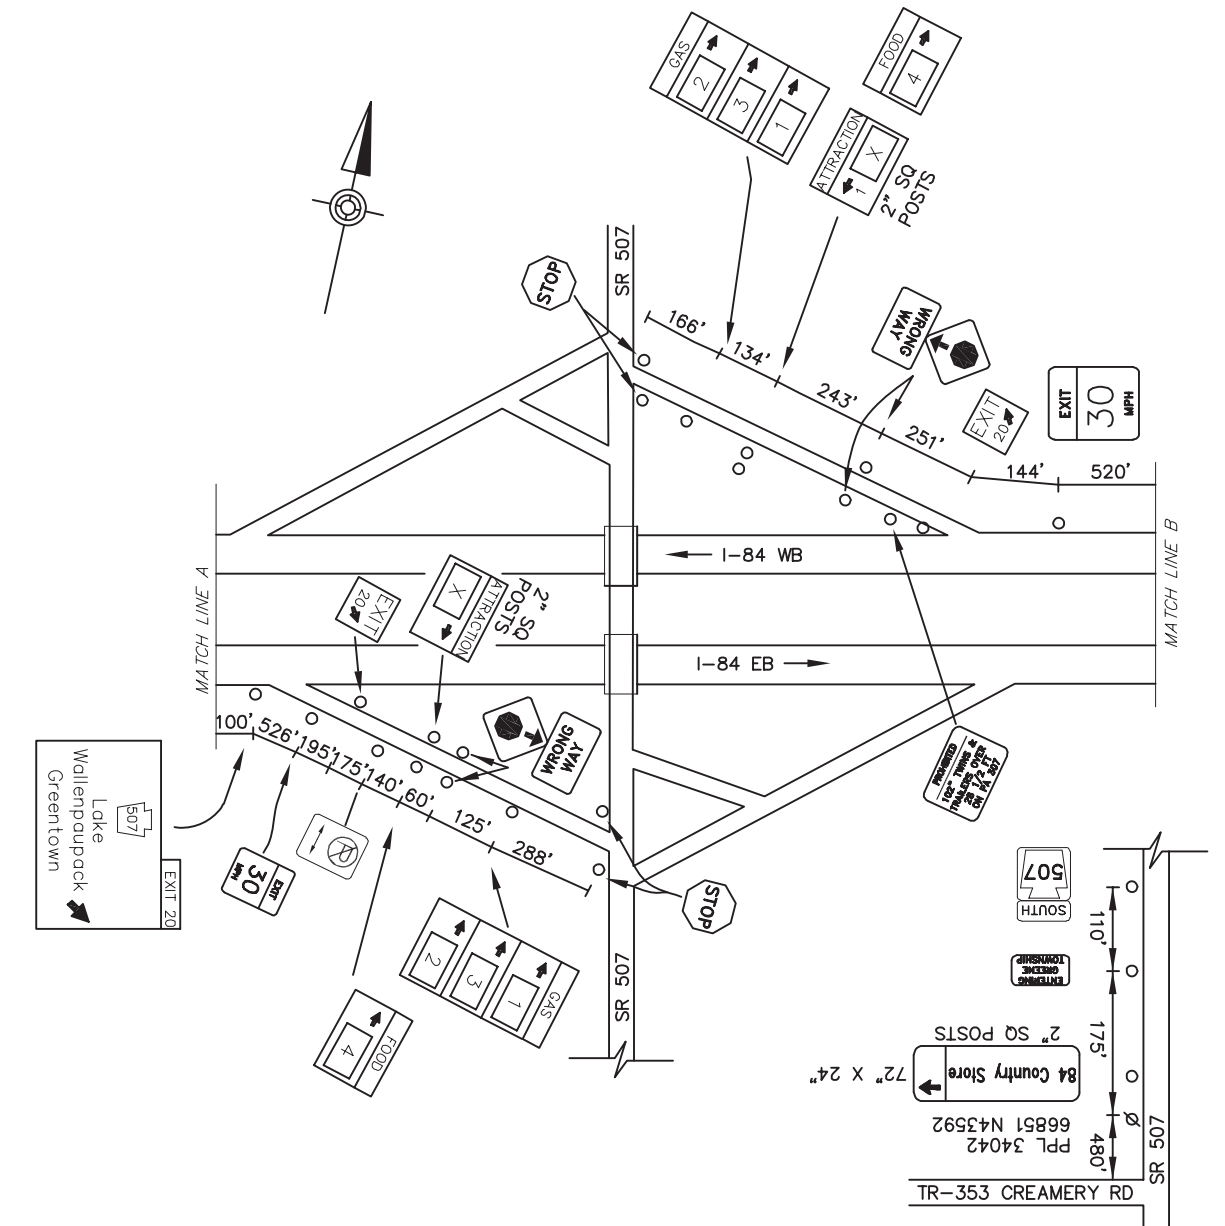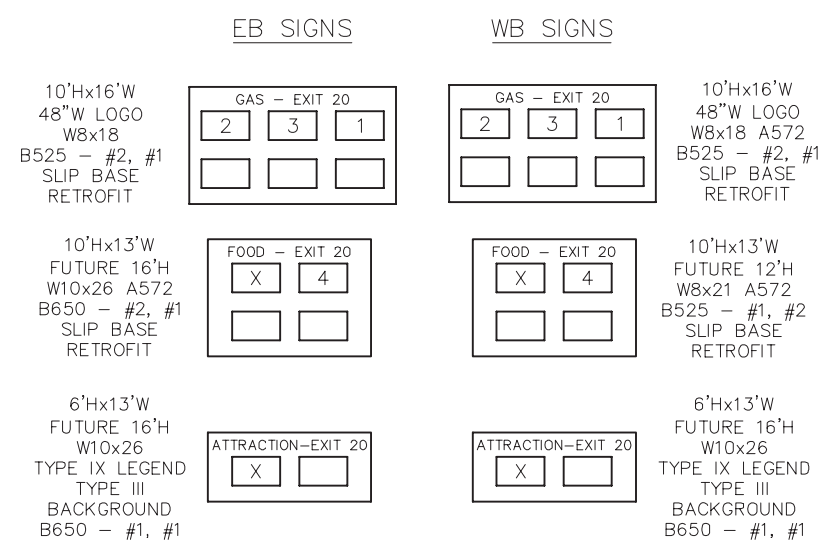

INTERSTATE 84
PA 507/LAKE WALLENPAUPACK
GREENTOWN
EXIT 20

\\\s\projects\pa\pa\PROJECTS\BIDS\BIDS\5076-01\MAPS\AS-BUILD\DRAWINGS\PERMITS\DISTRICT\GRAPHIC - 5110-XX-SHFX-IBM_EXIT 20 PLAN
 04/2/2021 10:28 AM