
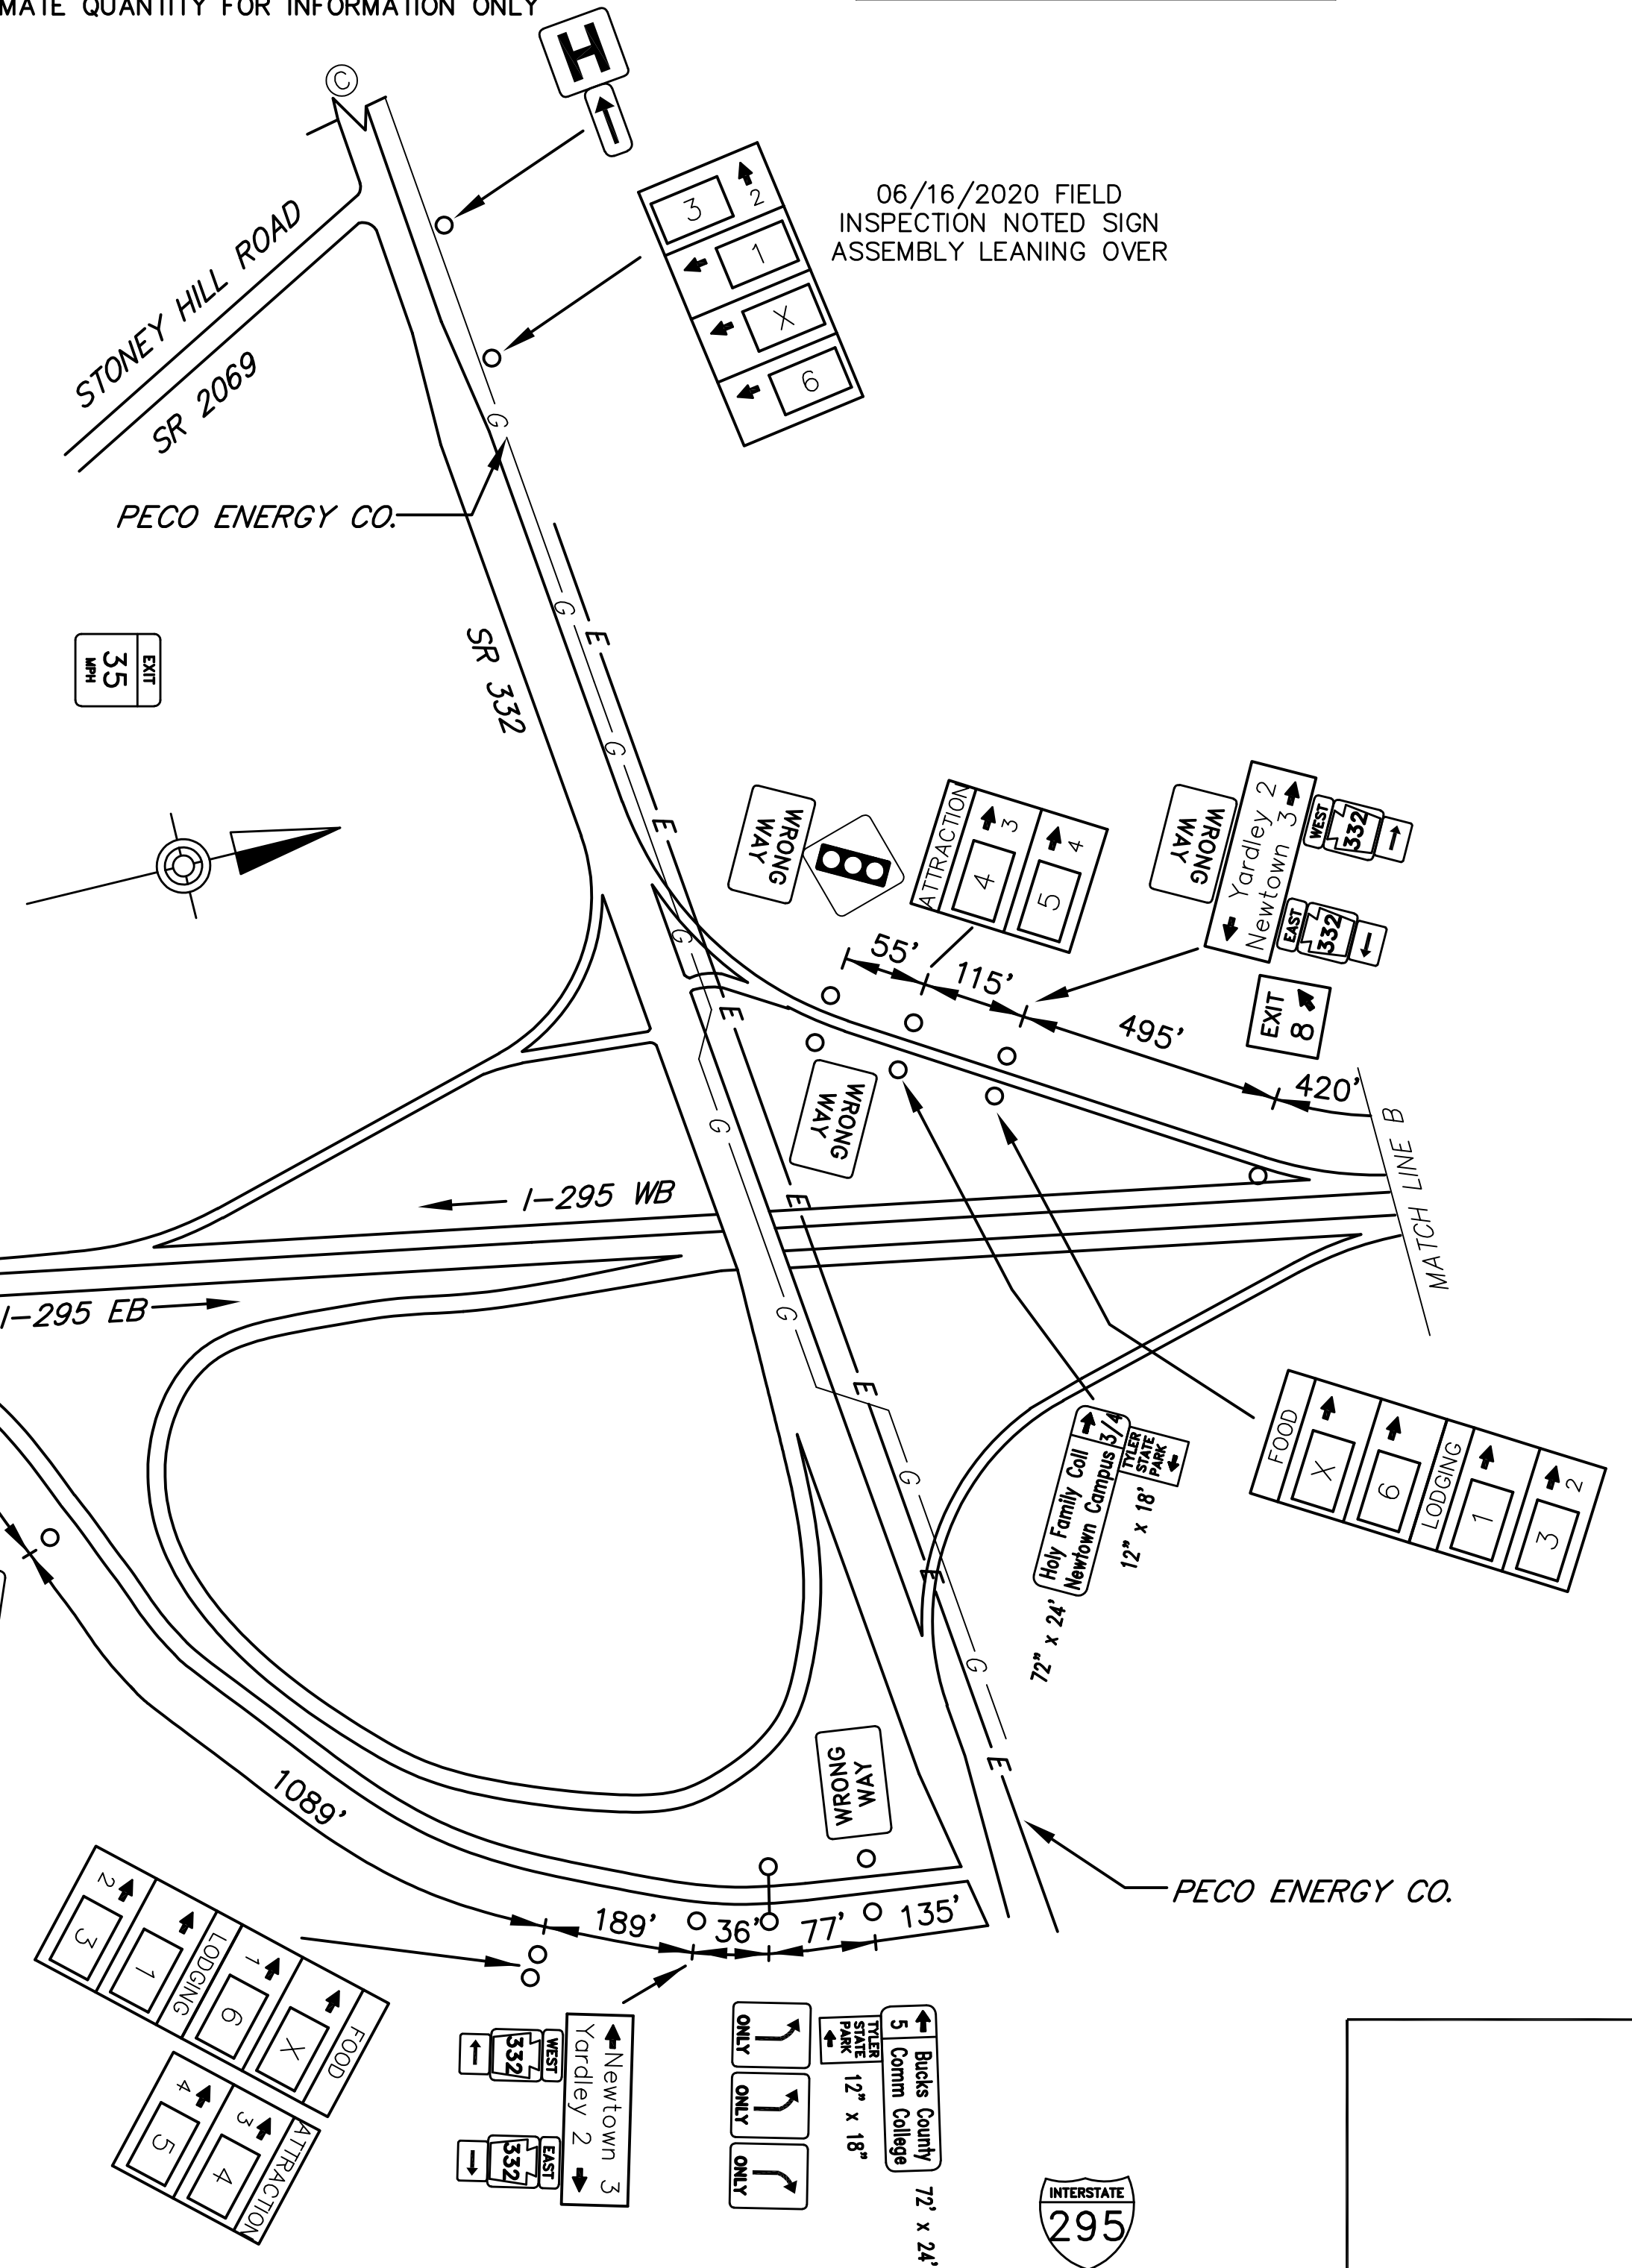


DISTRICT	COUNTY	ROUTE	PROJECT	SHEET
6-0	BUCKS	I-295		1 OF 2
LOWER MAKEFIELD TOWNSHIP REVISIONS				

TABULATION OF QUANTITIES		
ITEM	UNIT	QUANTITY
POST MOUNTED SIGNS, TYPE A, LOGO	SQ.FT.	
POST MOUNTED SIGNS, TYPE B, LOGO	SQ.FT.	
POST MOUNTED SIGNS, TYPE C, LOGO	SQ.FT.	
BREAKAWAY SYSTEMS	EACH	
* STEEL S OR W BEAM POSTS	LBS.	
LOGO SIGN MOUNTING	EACH	
REMOVAL OF POST MOUNTED MOTORIST SERVICE SIGNS, TYPES A & E	EACH	
RESET OF POST MOUNTED SIGN, TYPE A	EACH	

* APPROXIMATE QUANTITY FOR INFORMATION ONLY

SYMBOLS	
○	Existing Sign to Remain
△	Existing Sign to be Removed
□	Existing Sign Reset as Shown
●	NEW SIGN
×	FUTURE SIGN
⊗	Existing Utility Pole

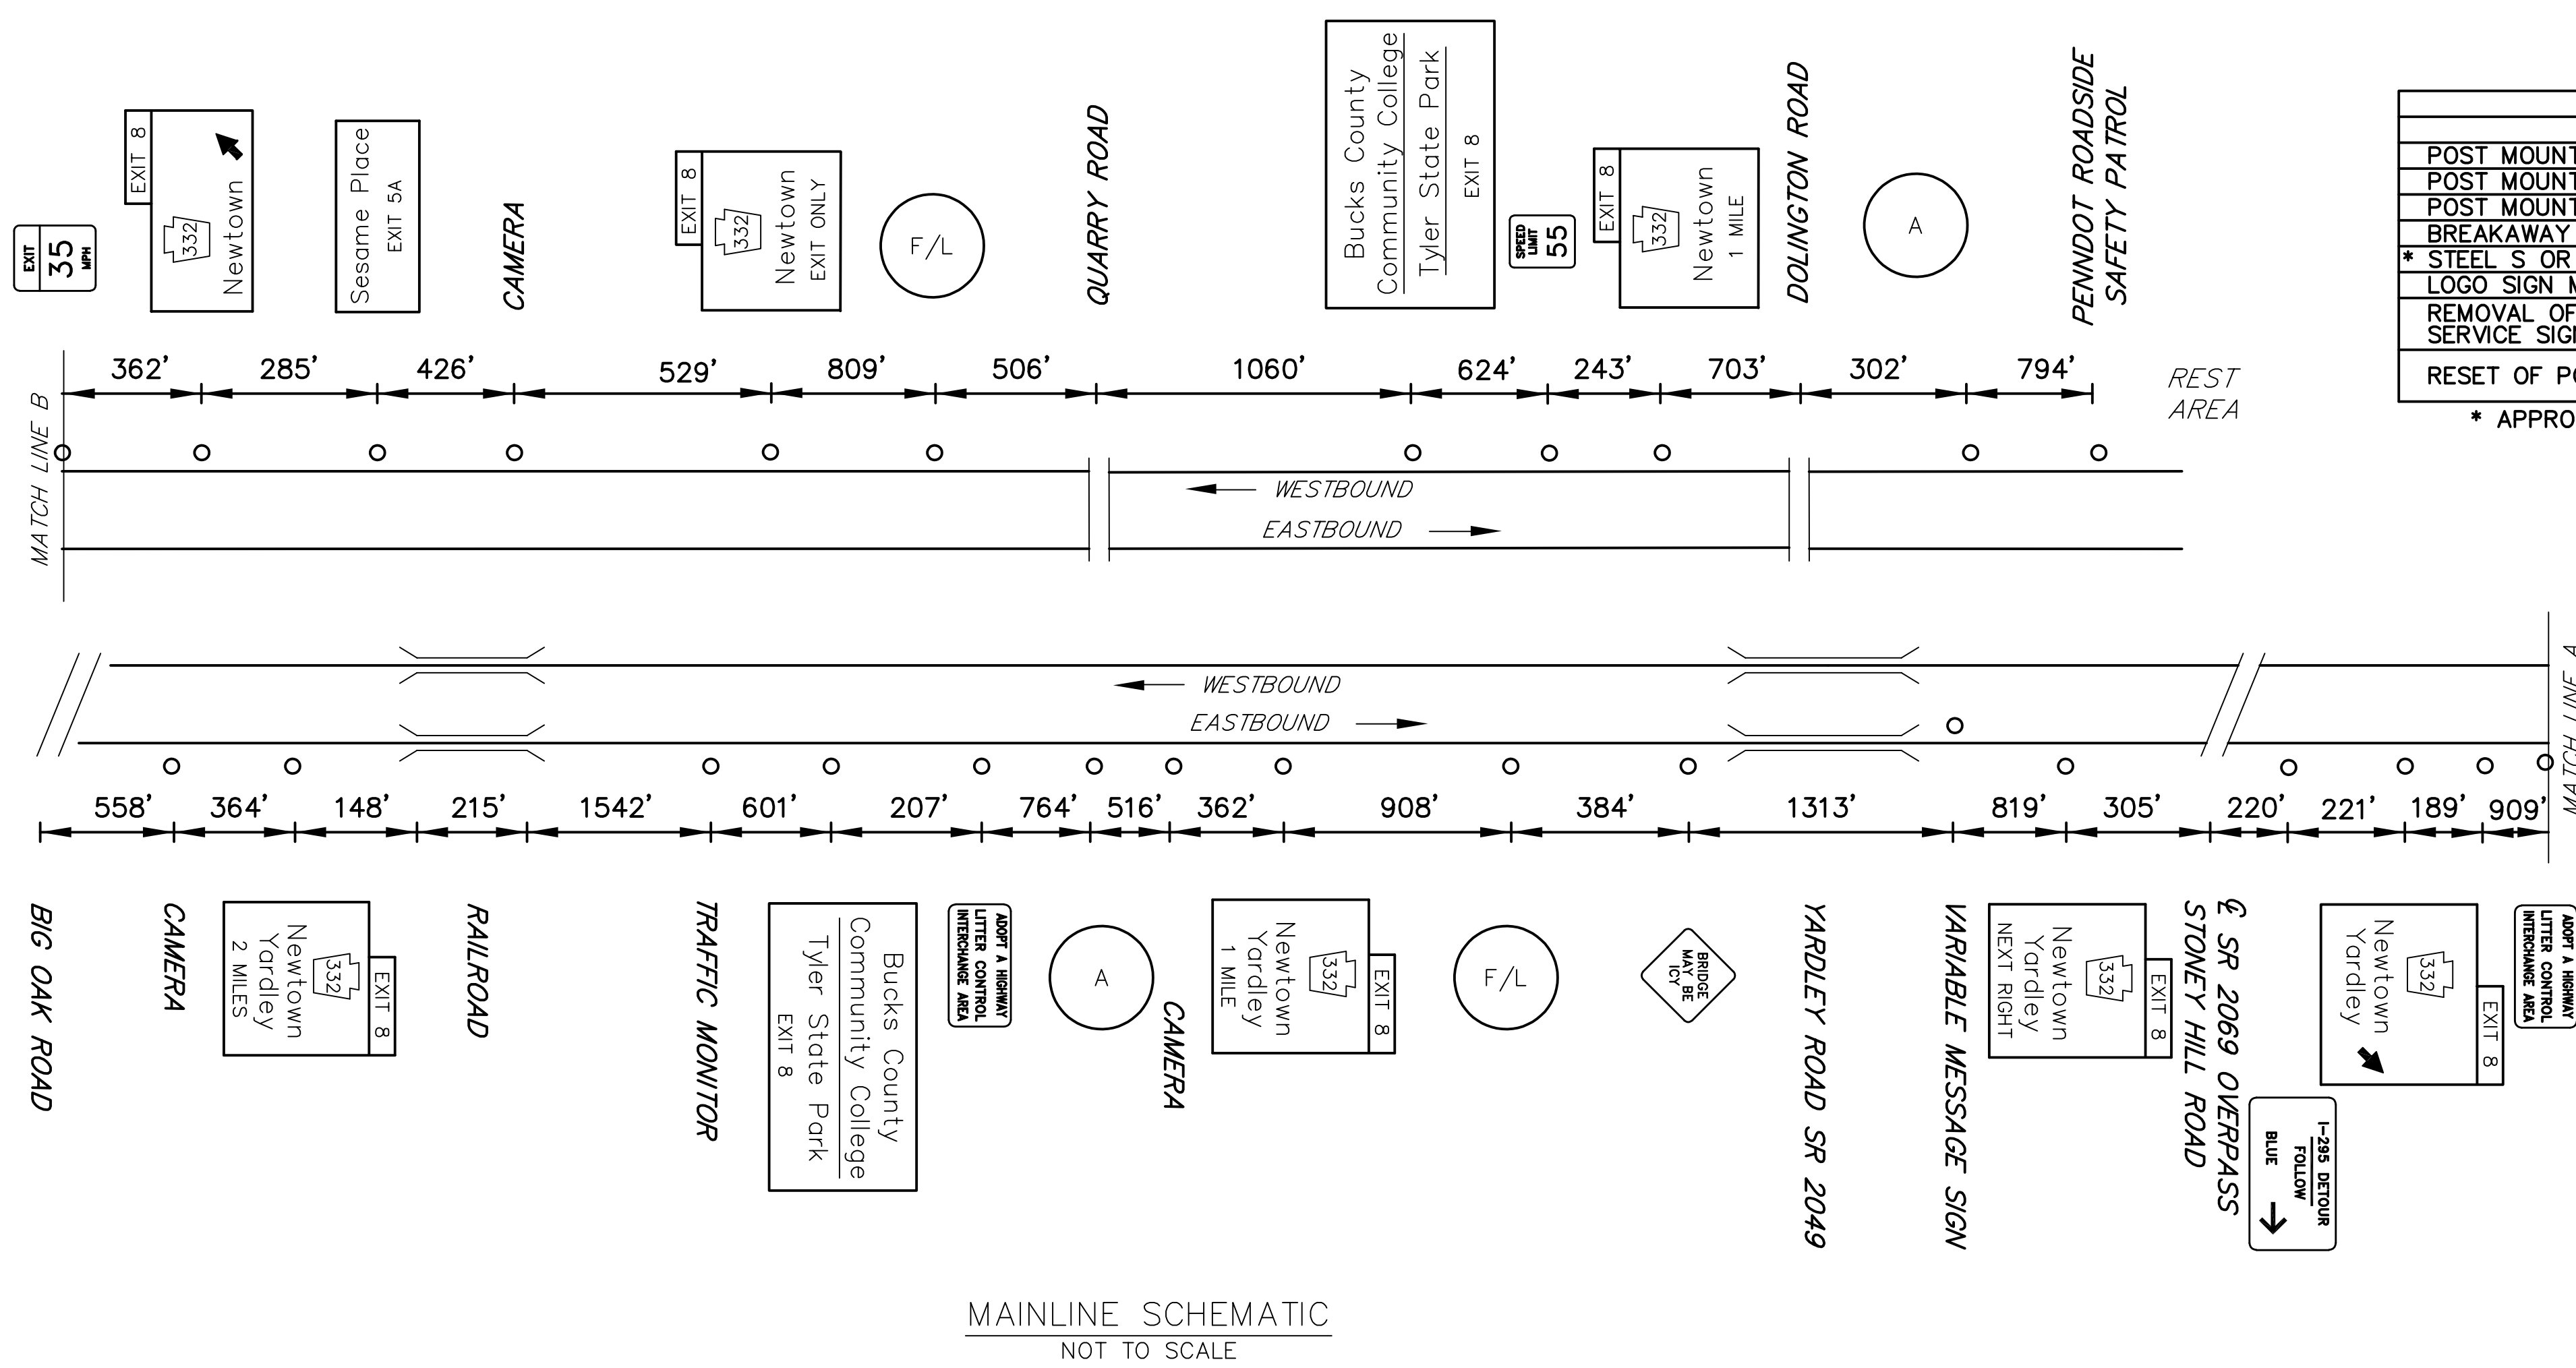

EXIT 8 SPECIFIC INFORMATION PANEL			
LEGEND	DIRECTION	BUSINESS	LOGO NO.
FOOD	EB/WB	WEGMANS	6
		HAMPTON INN & SUITES	1
LODGING	EB/WB	HOMWOOD SUITES - HILTON	3
		9-11 MEMORIAL - GARDEN OF REFLECTION	4
ATTRACTION	EB/WB	WASHINGTON CROSSING NATIONAL CEMETARY	5



EB SIGNS		WB SIGNS	
12'Hx13'W FUTURE 16'H W14x30 A572 3M TYPE III B650 - #2, #1	FOOD - EXIT 8 X 6 LODGING - EXIT 8 1 3	12'Hx13'W FUTURE 16'H W14x30 A572 3M TYPE III B650 - #2, #1	FOOD - EXIT 8 X 6 LODGING - EXIT 8 1 3
6'Hx13'W FUTURE 12'H W8x21 B525 - #1, #1	ATTRACTION-EXIT 8 4 5	6'Hx13'W FUTURE 12'H W8x21 B525 - #1, #1	ATTRACTION-EXIT 8 4 5

D:\DATA\6855\6855-01\DRAWINGS\VENNDOT DISTRICT 06\BUCKS - 09\UP-XX SH\TX-EP5L_EXIT 8 PLAN
 JUNE 14, 2024 1:50 PM

06/16/2020 FIELD INSPECTION NOTED SIGN ASSEMBLY LEANING OVER


DISTRICT	COUNTY	ROUTE	PROJECT	SHEET
6-0	BUCKS	1-295	LOWER MAKEFIELD TOWNSHIP REVISIONS	2 OF 2
REVISIONS				

SYMBOLS	
○	Existing Sign to Remain
△	Existing Sign to be Removed
□	Existing Sign Reset as Shown
●	NEW SIGN
×	FUTURE SIGN
∅	Existing Utility Pole

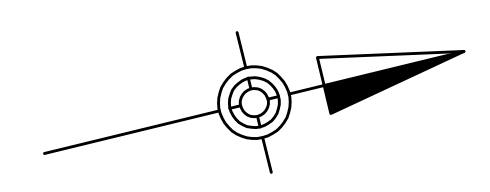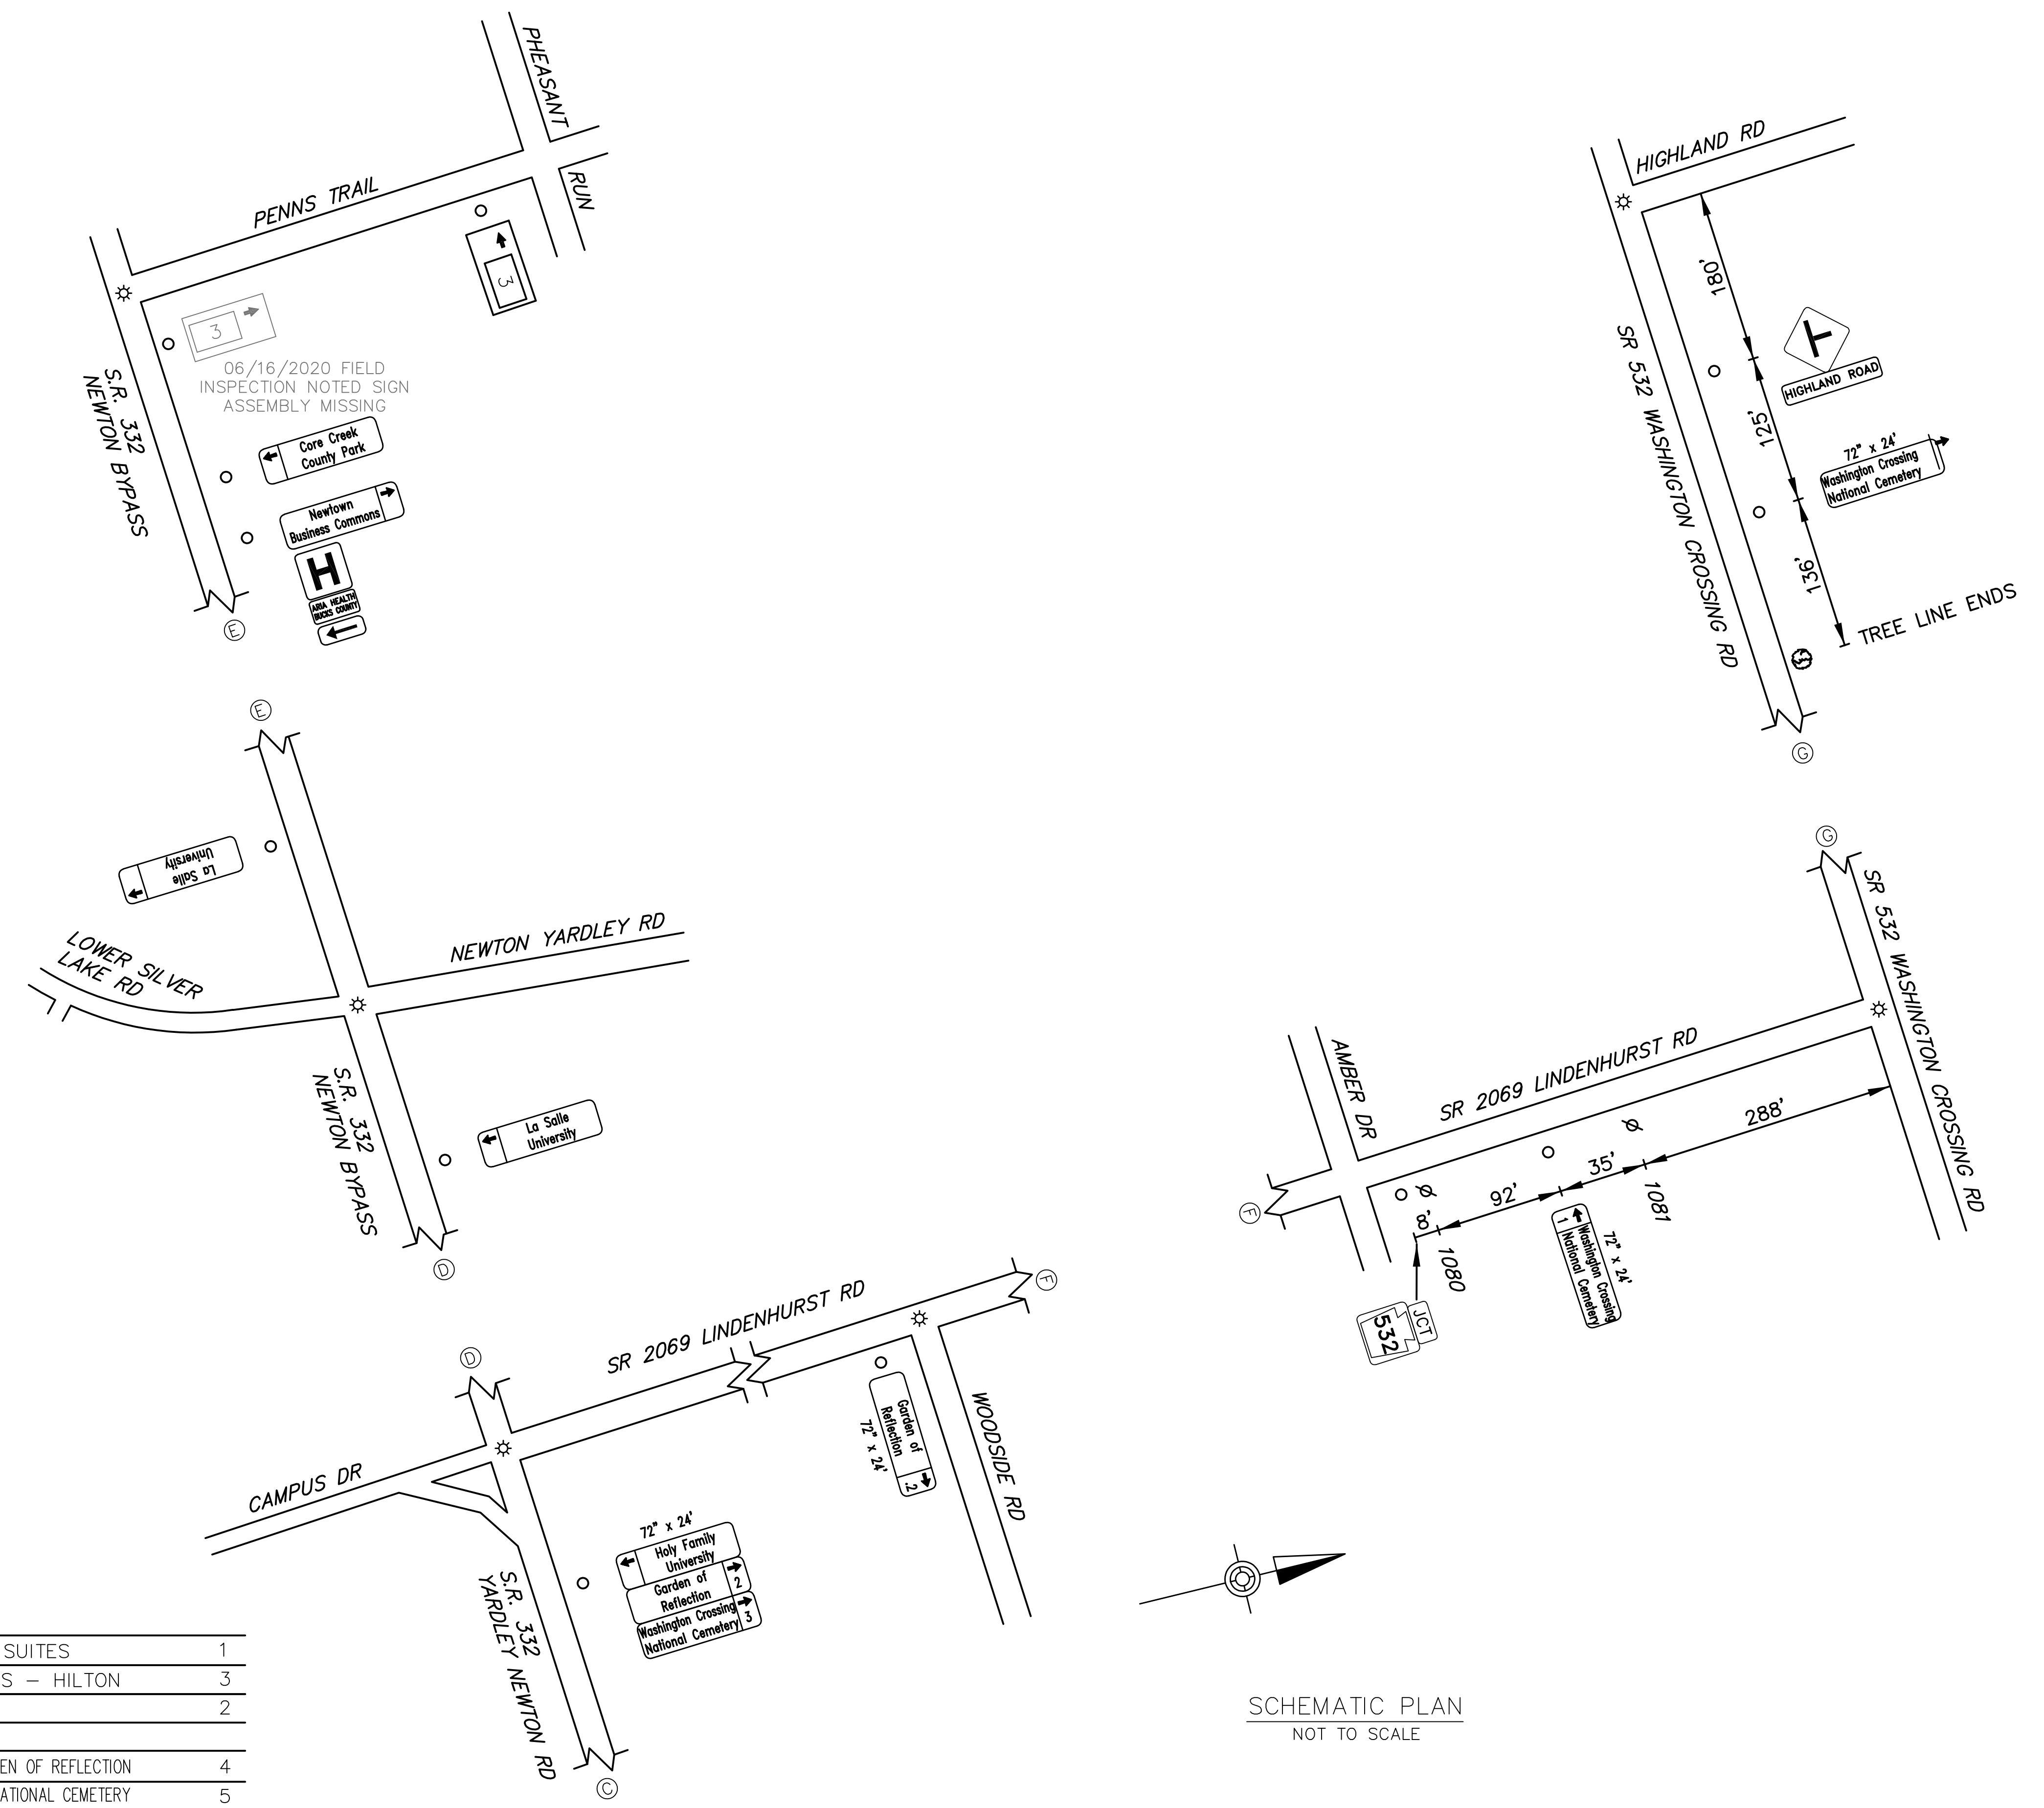

SCHEMATIC PLAN
NOT TO SCALE

LODGING	HAMPTON INN & SUITES	1
	HOMWOOD SUITES – HILTON	3
	DUNKIN DONUTS	2
FOOD		
ATTRACTION	9-11 MEMORIAL – GARDEN OF REFLECTION	4
	WASHINGTON CROSSING NATIONAL CEMETERY	5


 NEWTOWN YARDLEY SR 332
 OLD I-95 EXIT 49
 EXIT 8
 SHEET 2 OF 2

D:\STATE_FILES\PROJECTS\141\NEWTOWN\SR332\DRAWINGS\VENNDOT_DISTRICT_05\BUCKS - 09-10-09-SHIFT\X-EP55_EXIT 8 PLAN.dwg
 06/16/2020 11:43 AM