


DISTRICT	COUNTY	ROUTE	PROJECT	SHEET
11-0	BEAVER	I-376	CENTER, POTTER & RACCOON TOWNSHIP	
REVISIONS				

ITEM	UNIT	QUANTITY
* STEEL S OR W BEAM POSTS	LBS.	1020
BREAKAWAY SYSTEMS	EACH	2
POST MOUNTED SIGNS, TYPE A, LOGO	SQ.FT.	78
POST MOUNTED SIGNS, TYPE B, LOGO	SQ.FT.	14
REMOVE POST MOUNTED SIGNS, TYPE B, LOGO	EACH	-
LOGO SIGN MOUNTING	EACH	3
LOGO SIGN MOUNTING, RESET	EACH	-
REMOVE POST MOUNTED SIGNS, TYPE A, LOGO MODIFIED	EACH	-

* APPROXIMATE QUANTITY FOR INFORMATION ONLY

SYMBOLS

- Existing Sign to Remain
- △ Existing Sign to be Removed
- ◻ Existing Sign Reset as Shown
- NEW SIGN
- × FUTURE SIGN
- ⊗ Existing Utility Pole

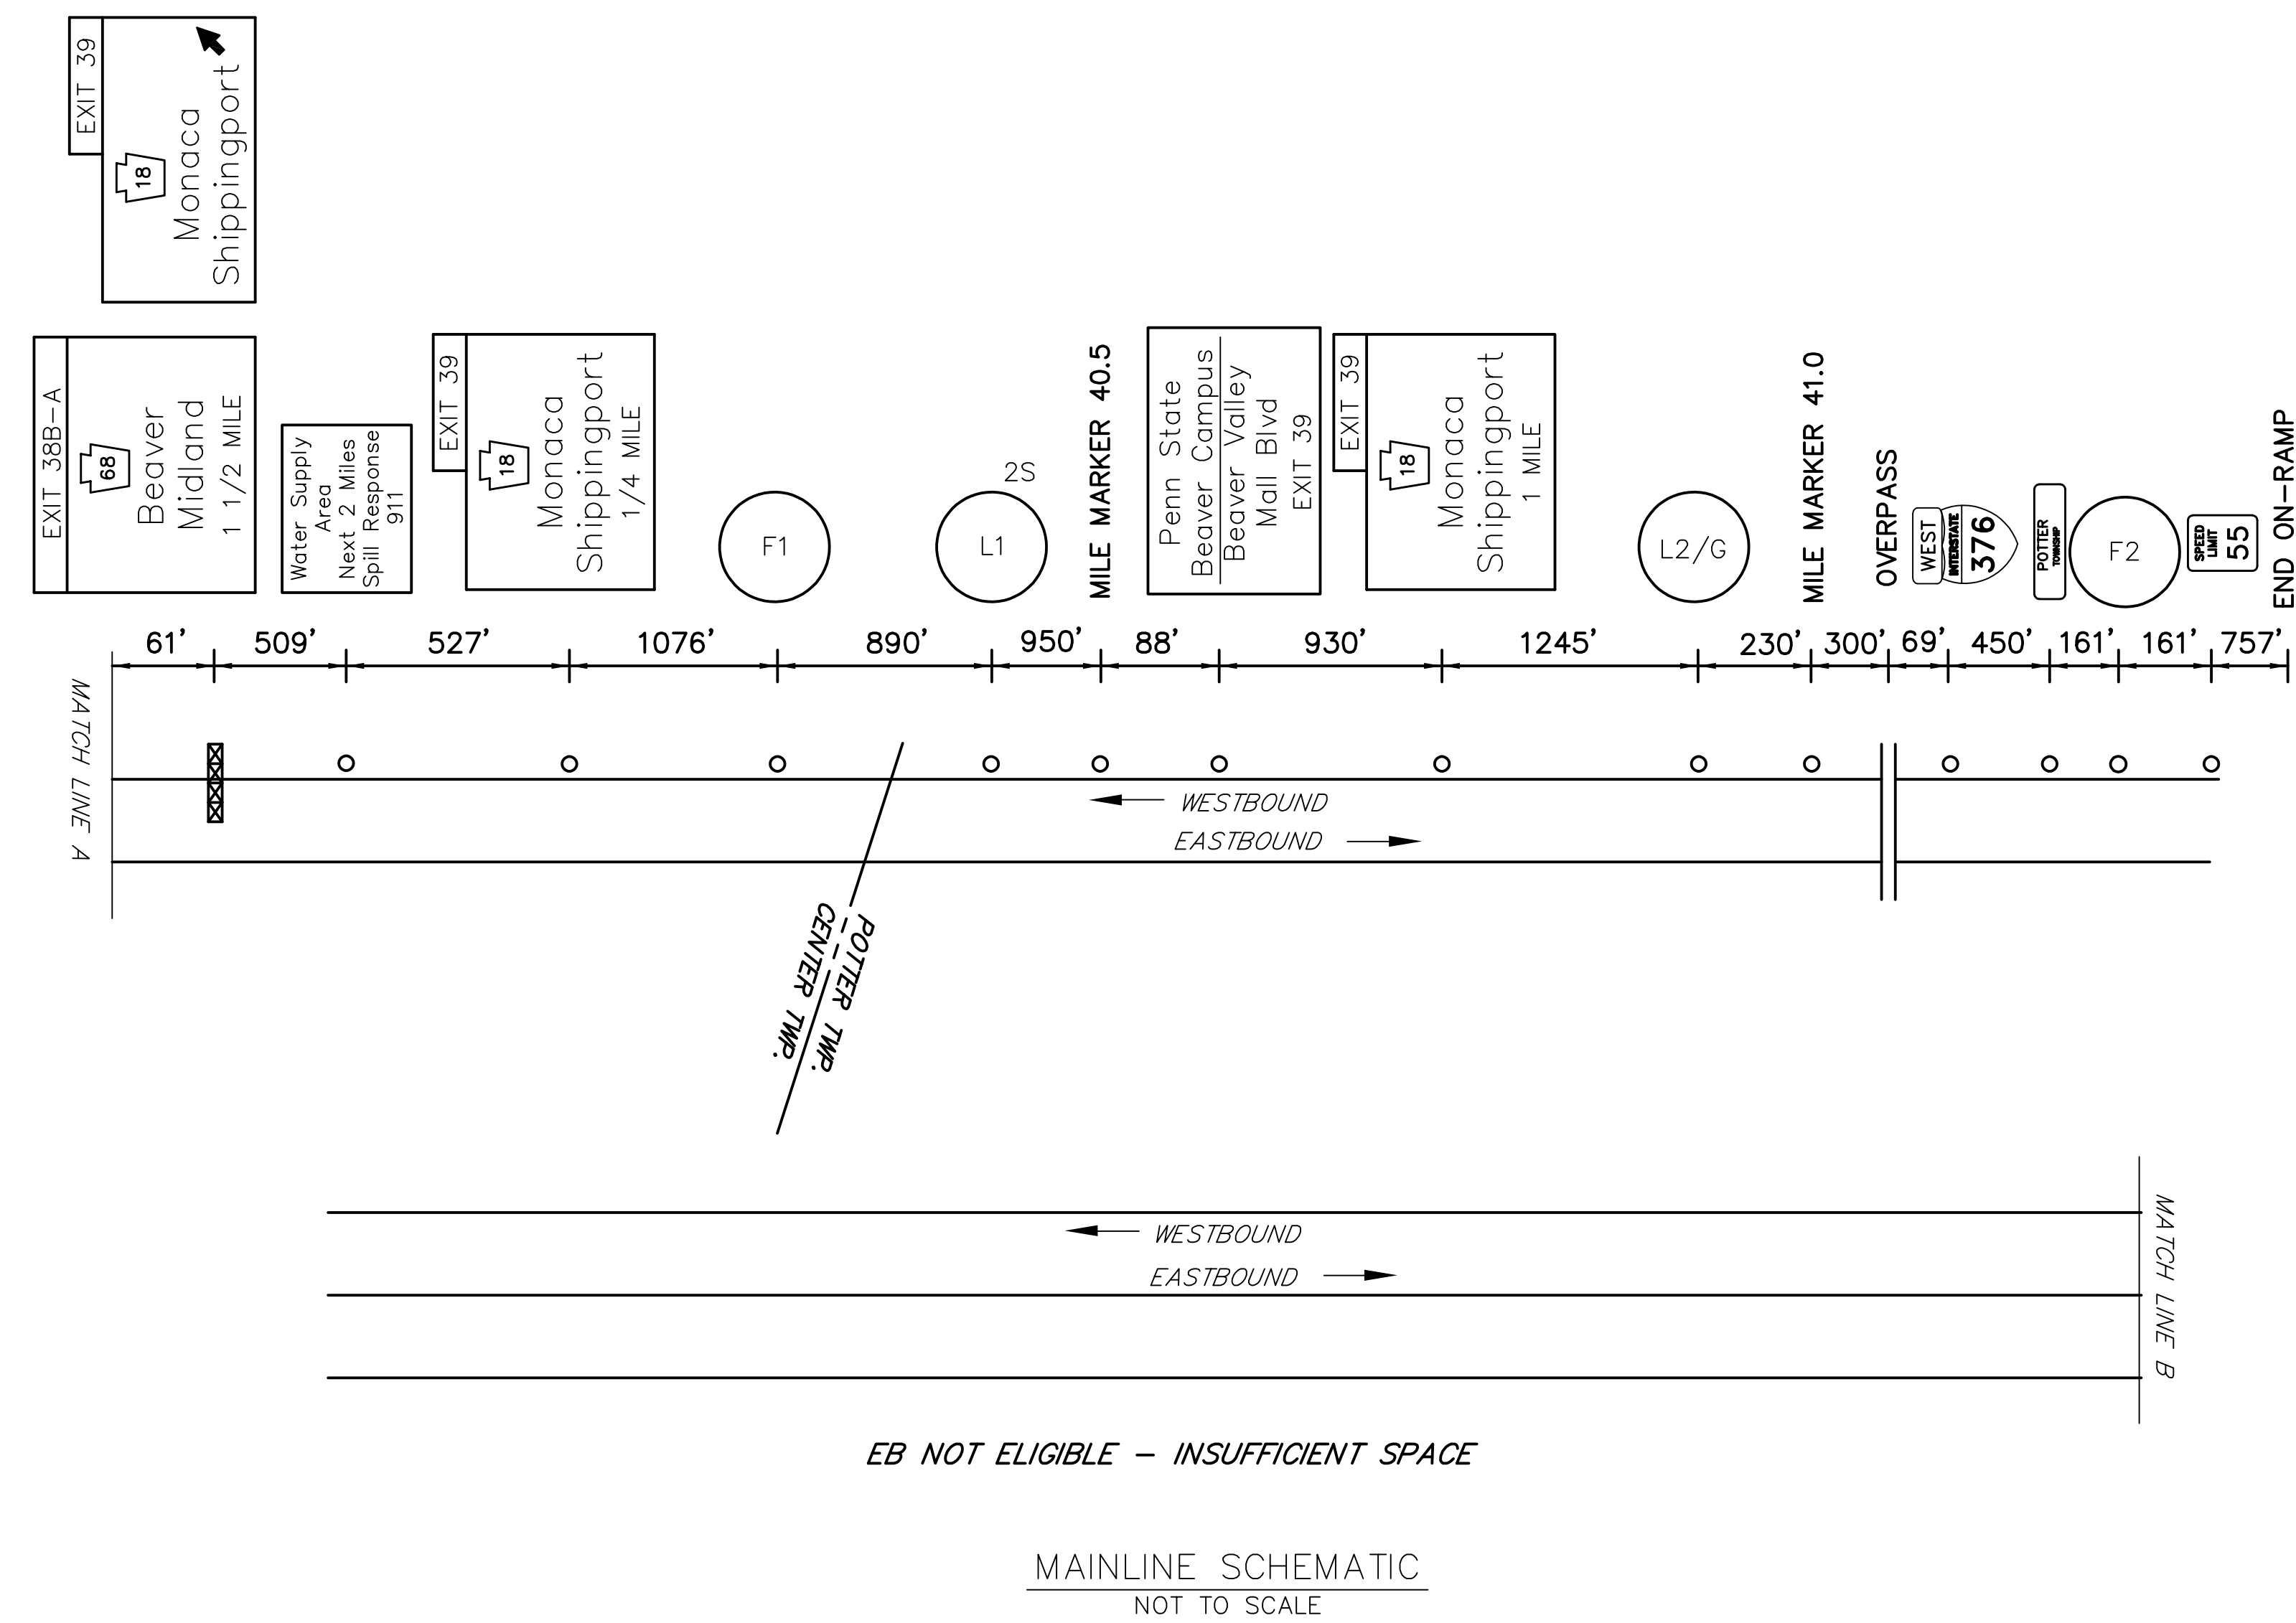

LEGEND
2S - GUIDE RAIL

WORK ONLY BETWEEN 9:00 AM AND 3:00 PM.
CONTACT DISTRICT 11-0 TRAFFIC UNIT FOR ADDITIONAL REQUIREMENTS.

LEGEND	DIRECTION	BUSINESS	LOGO NO.
GAS	WB	SHELL	1
FOOD	WB	WENDY'S	3
		ARBY'S	4
		STARBUCKS COFFEE	6
		APPLEBEE'S	13
		JACKSONS RESTAURANT & BAR	15
		PRIMANTI BROS	16
LODGING	WB	HOLIDAY INN EXPRESS	5
		COMFORT SUITES	8
		MY PLACE	10
		HOME 2 SUITES	11
		HILTON GARDEN INN	14

WB SIGNS

FOOD - EXIT 39

4	3
X	6
13	15

LODGING - EXIT 39

5	X
8	X
10	11

LODGING - EXIT 39

14	
----	--

GAS - EXIT 39

1	
---	--

FOOD - EXIT 39


16	
----	--

F1
14'Hx13'W
W14x30 A572
3M TYPE III
B650 - #1, #1

L1
14'Hx13'W
FUTURE 16'H
W12x26 A572
3M TYPE III
B650 - #1, #1

L2/G
12'Hx13'W
FUTURE 16'H
W12x26 A572
3M TYPE III
SBM-650

F2
6'Hx13'W
FUTURE 16'H
W10x26 A572
3M TYPE III
SBM-650

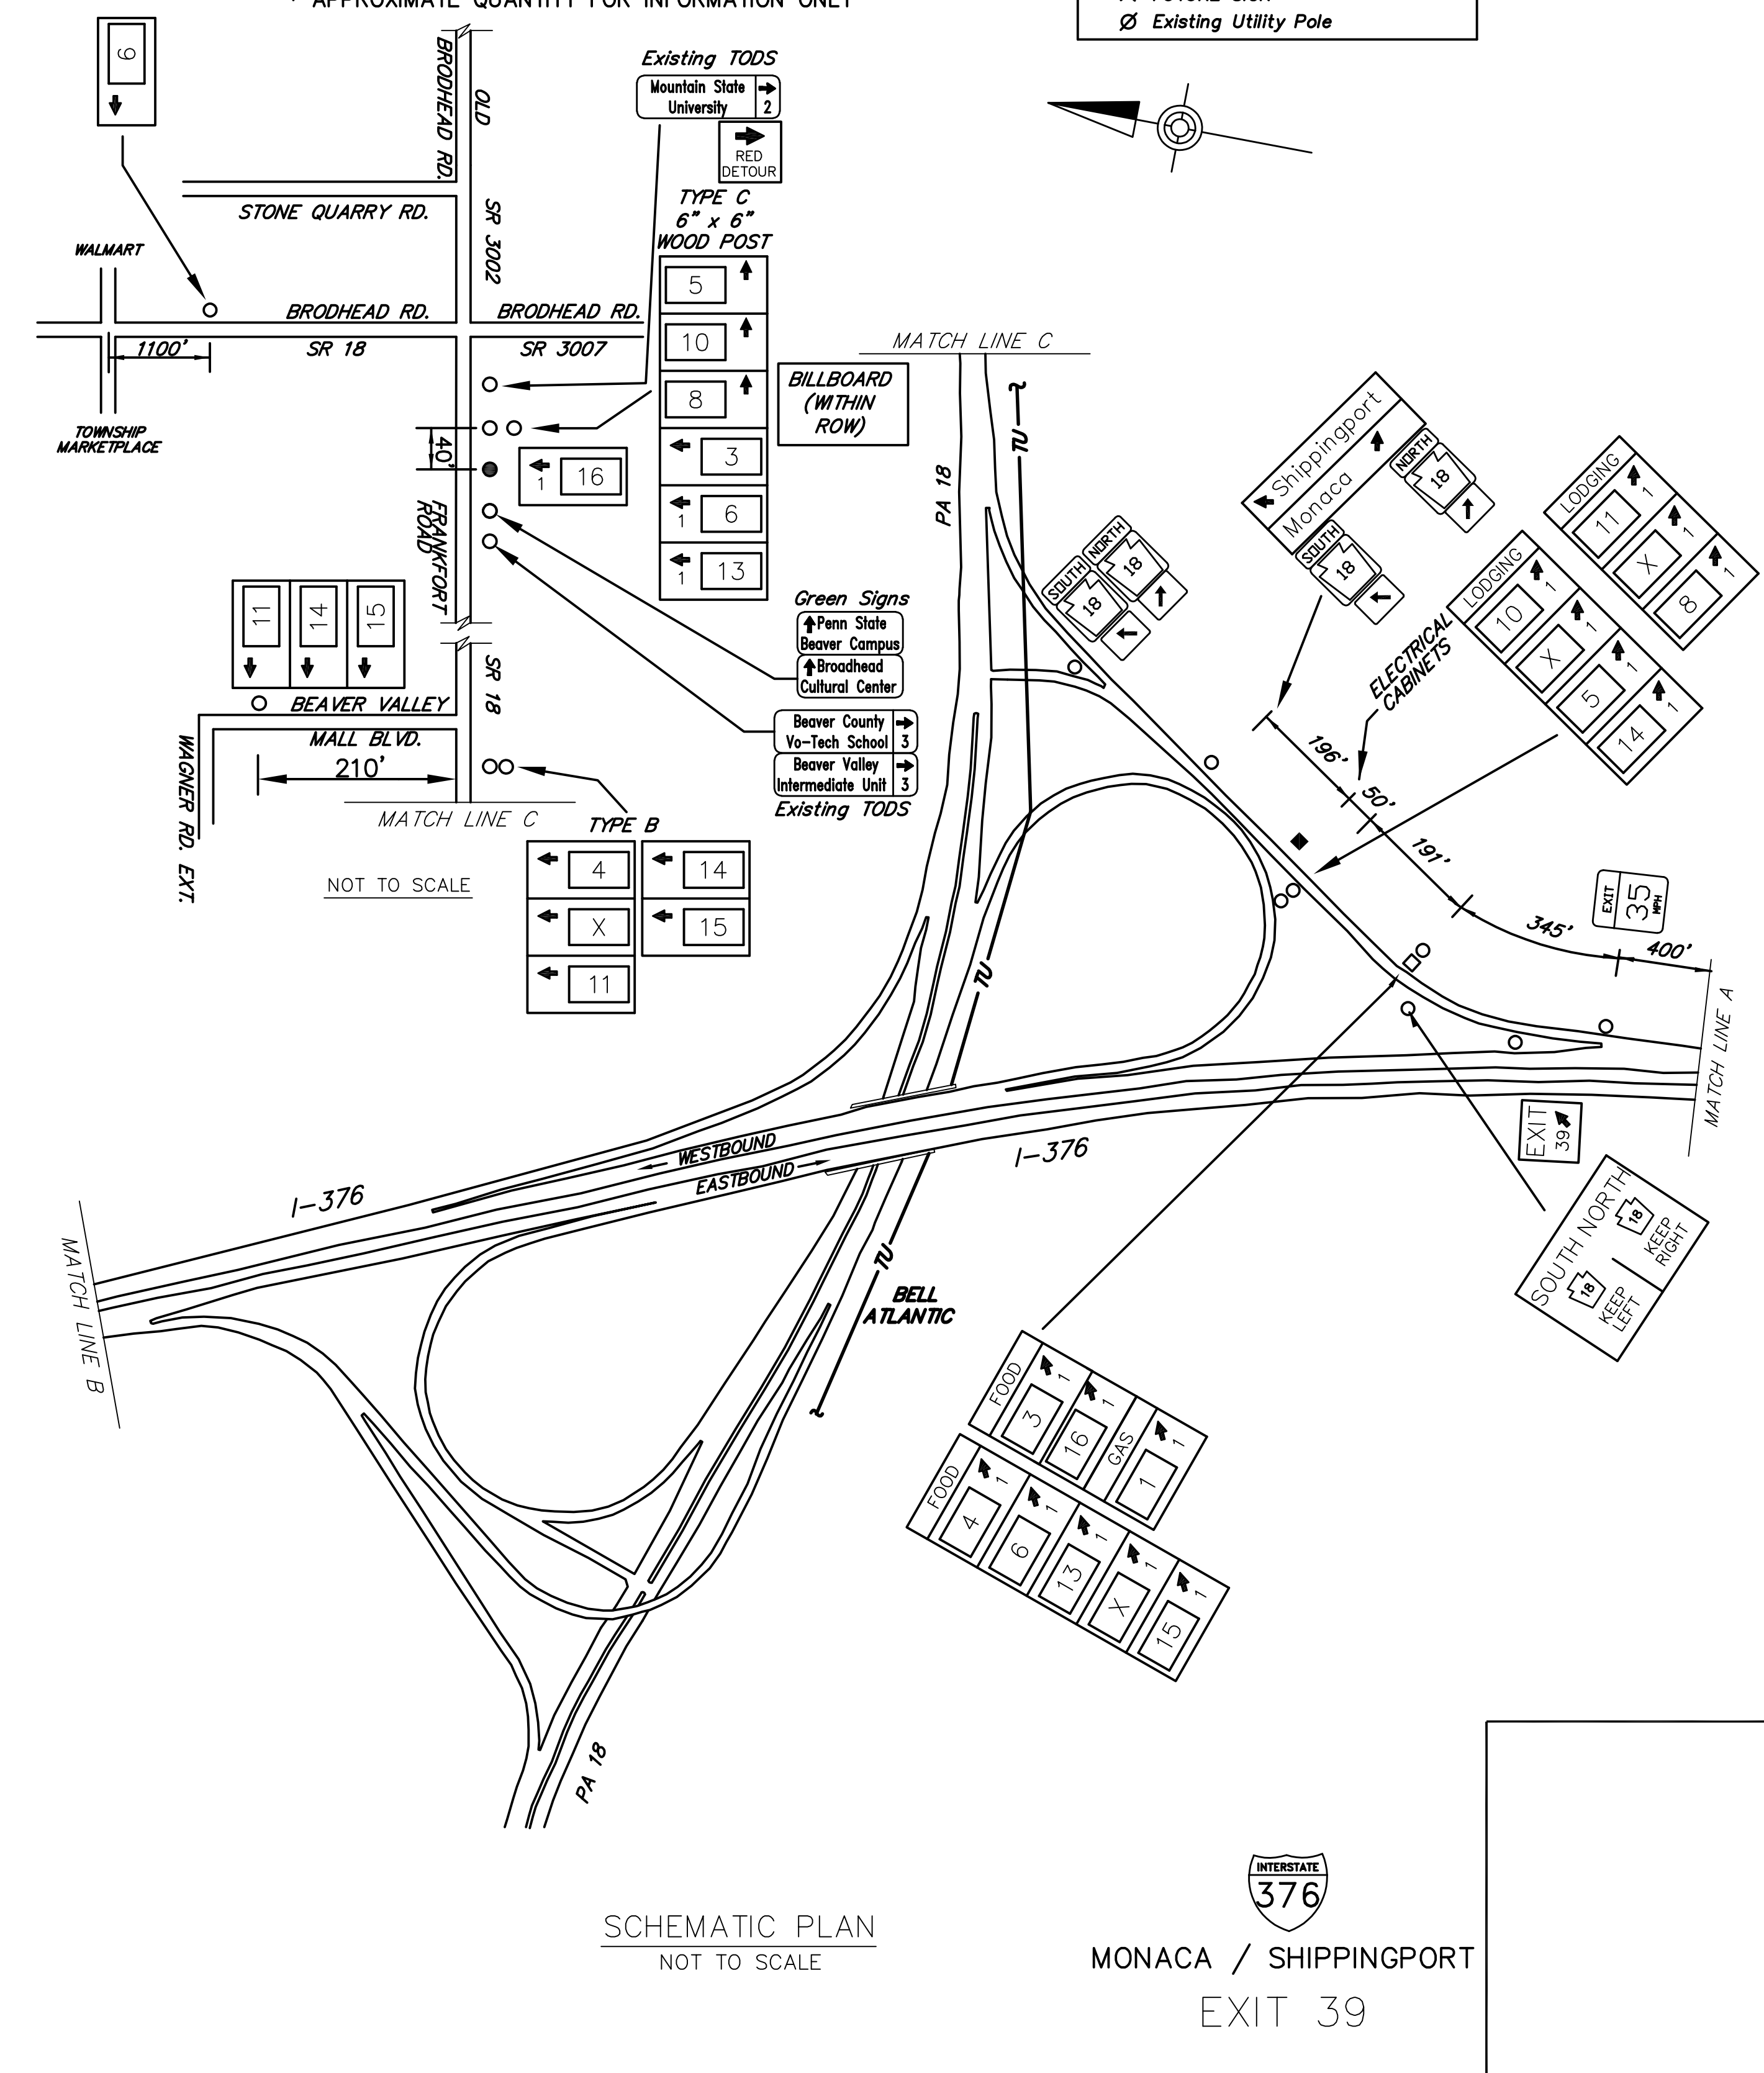

DISTRICT 11-0, COUNTY OF BEAVER, DRAWINGS/PERMITS, DISTRICT 11, BEAVER - 04/13/2016, EXIT 39 PLAN, November 20, 2013 9:00 AM