


DISTRICT	COUNTY	ROUTE	PROJECT	SHEET
11-0	ALLEGHENY	I-376		
MOON AND FINDLAY TOWNSHIPS				
REVISIONS				

TABULATION OF QUANTITIES		
ITEM	UNIT	QUANTITY
POST MOUNTED SIGNS, TYPE A, LOGO	SQ.FT.	-
POST MOUNTED SIGNS, TYPE C, LOGO	SQ.FT.	-
BREAKAWAY SYSTEMS	EACH	-
* STEEL W BEAM BREAKAWAY POSTS	LBS.	-
LOGO SIGN MOUNTING	EACH	-
REMOVAL OF POST MOUNTED SERVICE SIGNS, TYPES A & E	EACH	-
REMOVAL OF POST MOUNTED SERVICE SIGNS, TYPES B, C & F	L.S.	-

- SYMBOLS**
- Existing Sign to Remain
  - △ Existing Sign to be Removed
  - ◻ Existing Sign Reset as Shown
  - NEW SIGN
  - × FUTURE SIGN
  - ⊗ Existing Utility Pole


\* APPROXIMATE QUANTITY FOR INFORMATION ONLY

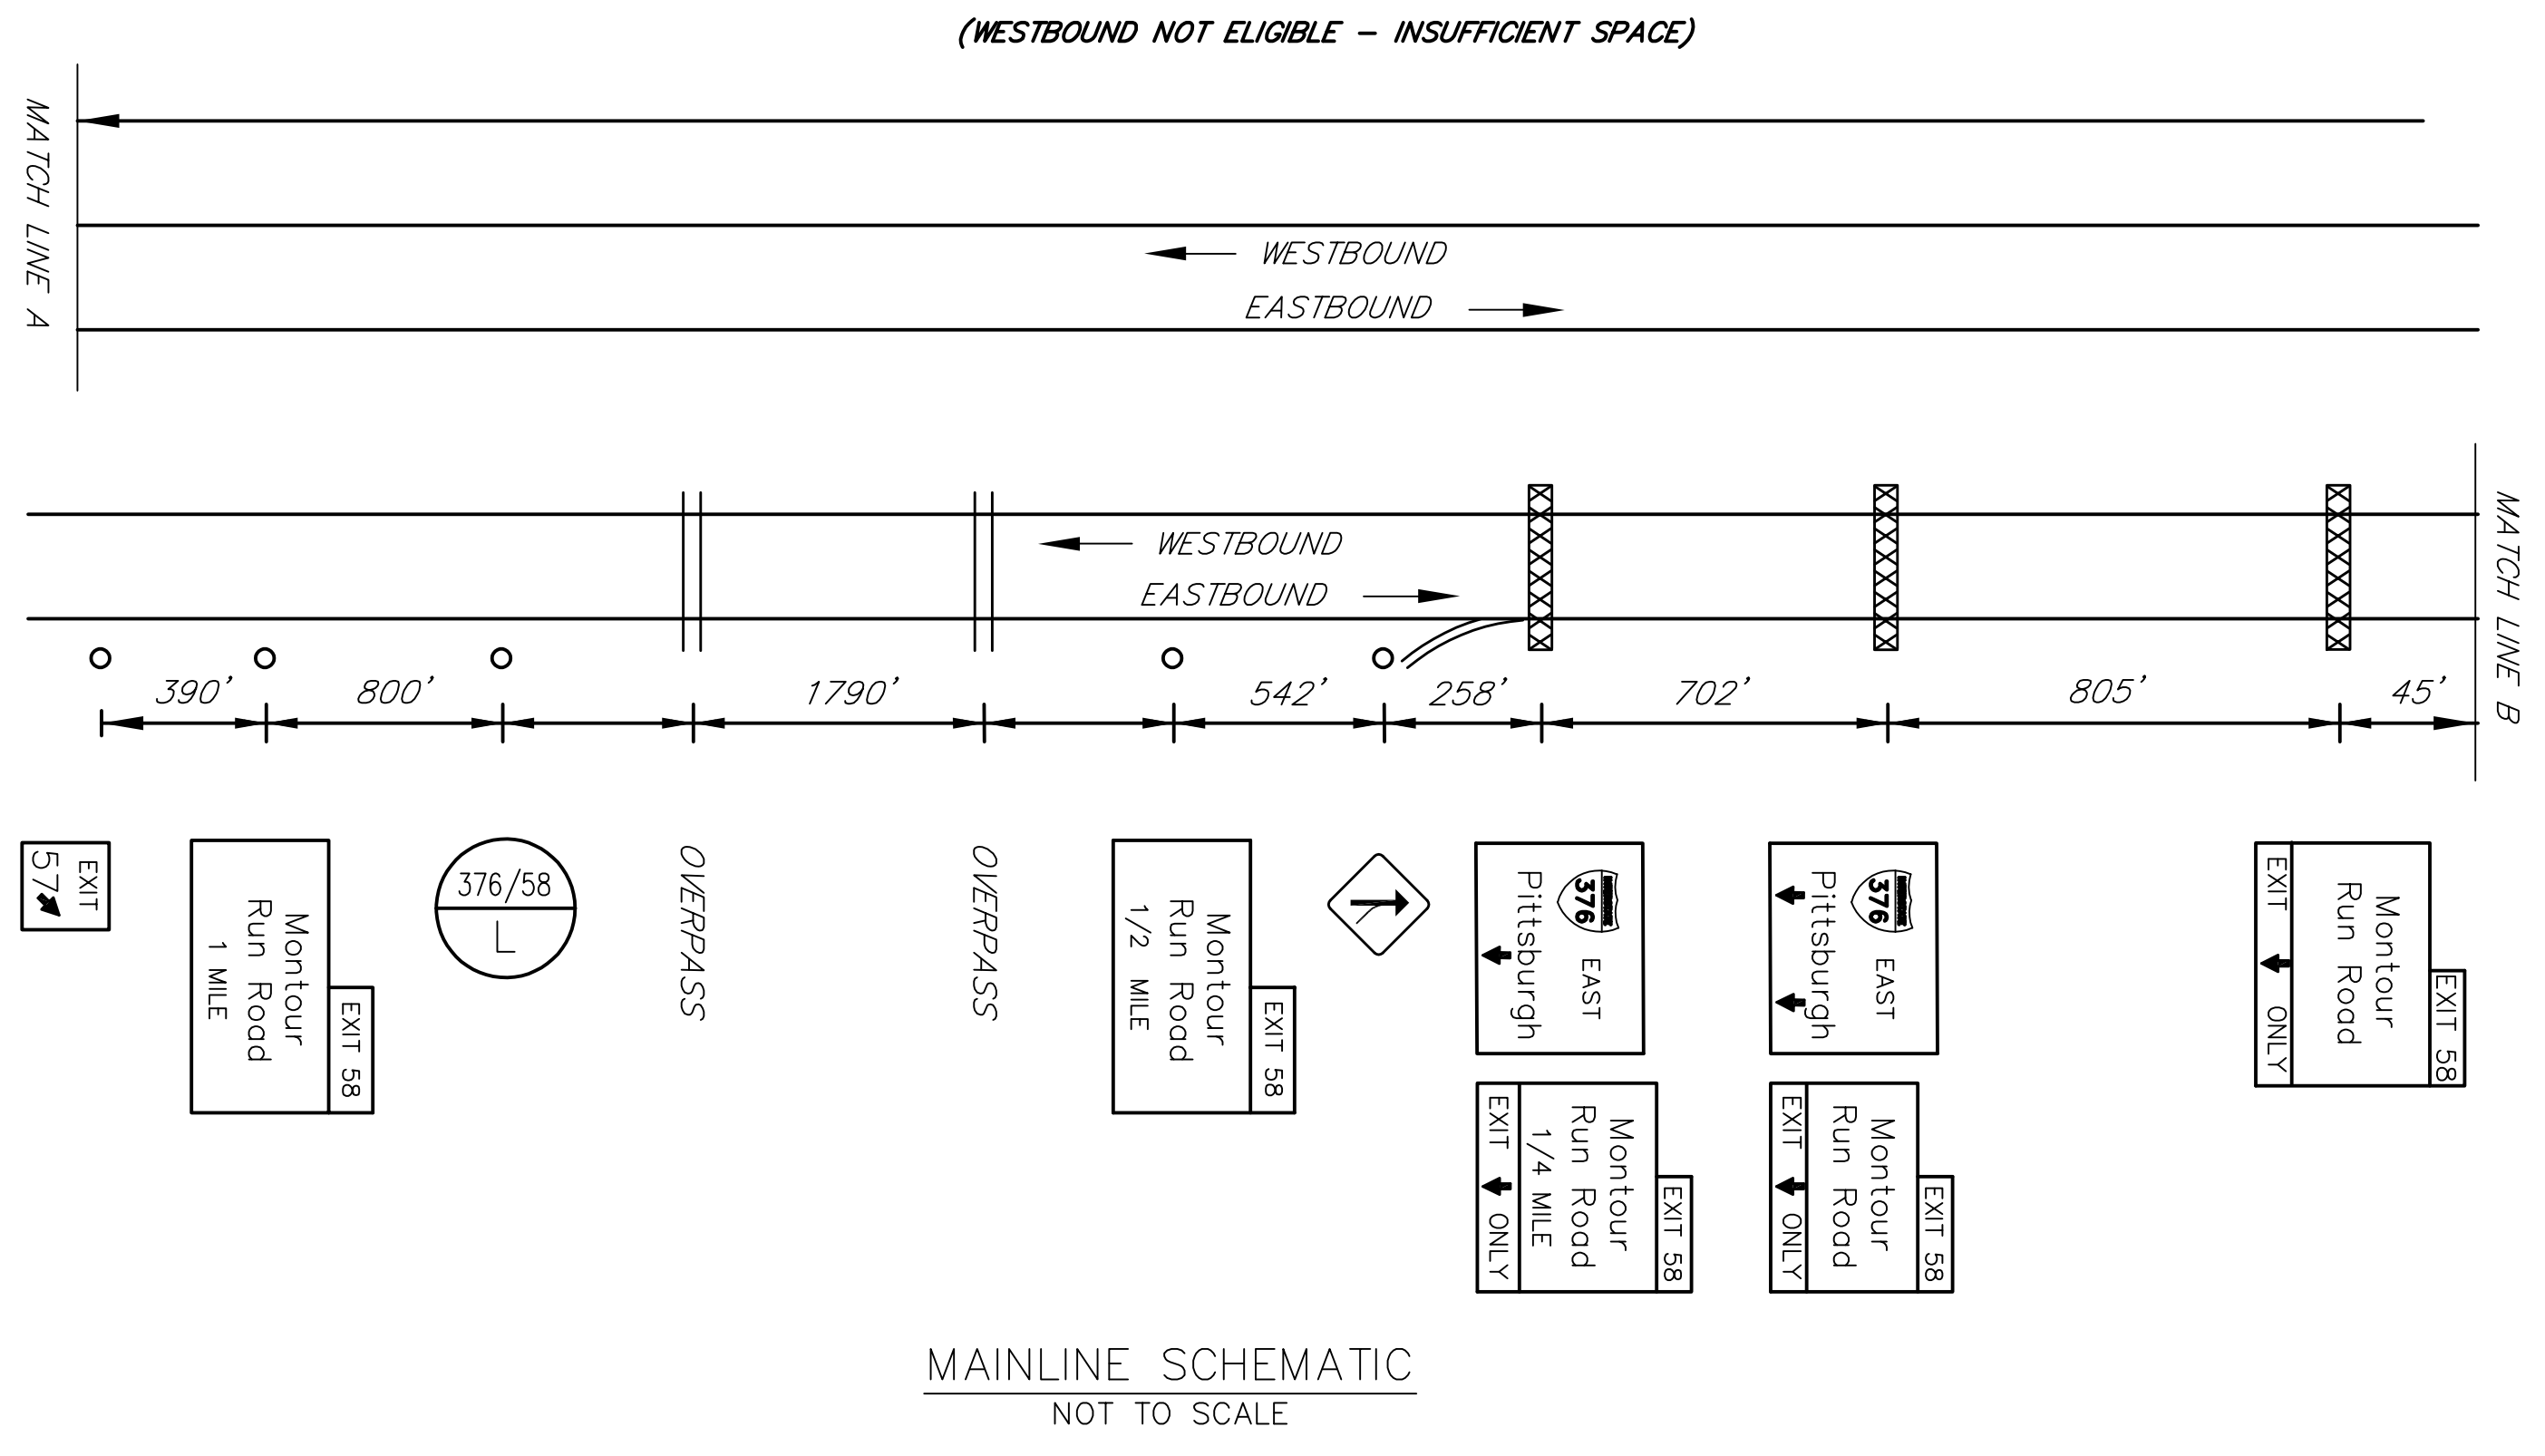


LANE CLOSURES AND LANE RESTRICTIONS  
NOT PERMITTED 6:00 AM TO 9:00 AM  
AND 3:00 PM TO 6:00 PM MONDAY THRU  
THURSDAY, AND NOT PERMITTED ON FRIDAYS.

EXIT 58 SPECIFIC INFORMATION PANEL			
LEGEND	DIRECTION	BUSINESS	LOGO NO.
LDOGING	EB	HOMWOOD SUITES - HILTON	1
		AIRPORT LODGING	3

**EB SIGNS**

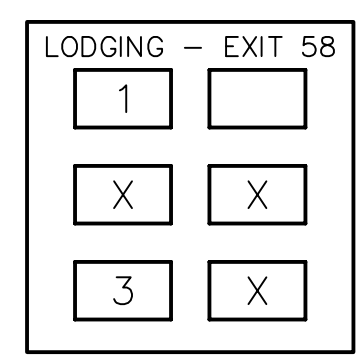

14'Hx13'W  
W10x22 A572  
3M TYPE III  
B650 - #1, #1

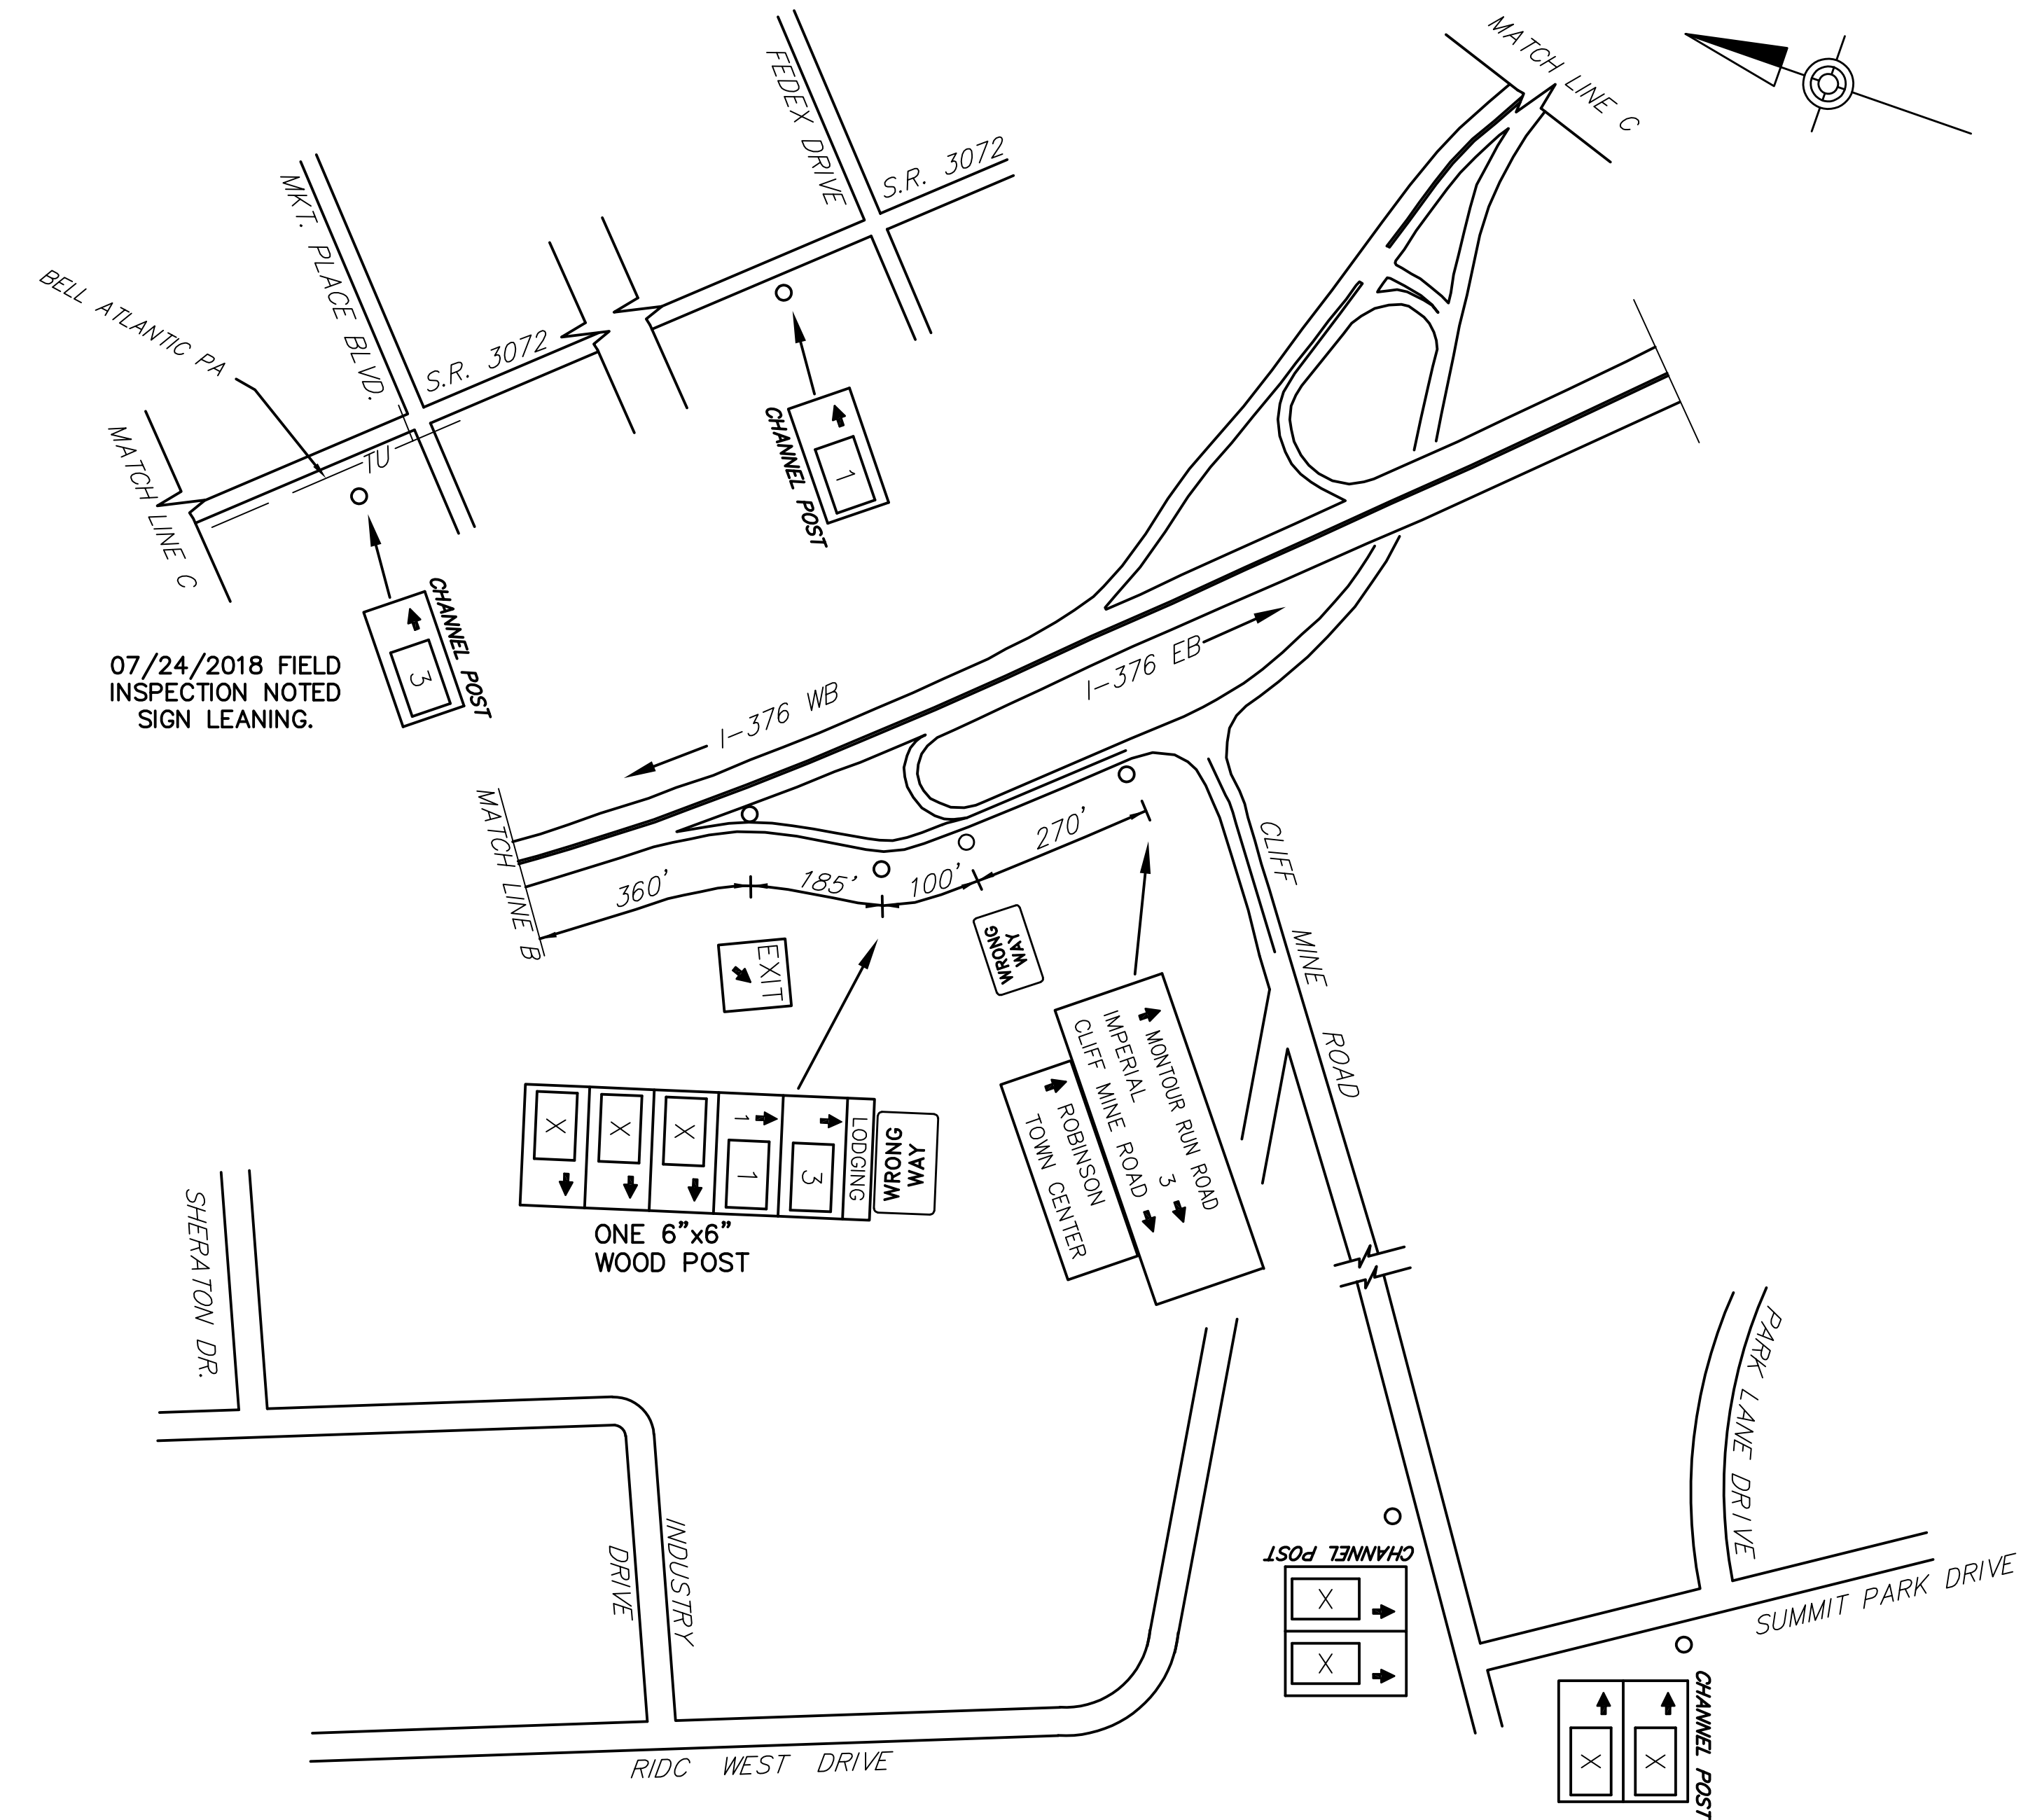

**MONTOUR RUN ROAD**  
**EXIT 58**  
 (OLD EXIT PA 60 EXIT 2)

D:\STATE\DESIGN\PROJECTS\CONSTRUCTION\BUILT\DRAWINGS\VENNDOT\DISTRICT 11\ALLEGHENY - 18210-KK-SHFTX 1376\_EXIT 58 PLAN November 27 2020 3:16 PM