


TABULATION OF QUANTITIES		
ITEM	UNIT	QUANTITY
POST MOUNTED SIGNS, TYPE A, LOGO	SQ.FT.	-
POST MOUNTED SIGNS, TYPE B, LOGO	SQ.FT.	-
POST MOUNTED SIGNS, TYPE C, LOGO	SQ.FT.	-
BREAKAWAY SYSTEMS	EACH	-
* STEEL S OR W BEAM POSTS	LBS.	-
LOGO SIGN MOUNTING	EACH	-
FLAT SHEET PANEL REPLACEMENT	SQ. FT.	-
EXTRUDED PANEL REPLACEMENT	SQ. FT.	-
REMOVAL OF POST MOUNTED MOTORIST SERVICE SIGNS, TYPES B, C & F	L.S.	-

\* APPROXIMATE QUANTITY FOR INFORMATION ONLY

SYMBOLS	
○	Existing Sign to Remain
△	Existing Sign to be Removed
◻	Existing Sign Reset as Shown
●	NEW SIGN
×	FUTURE SIGN
∅	Existing Utility Pole



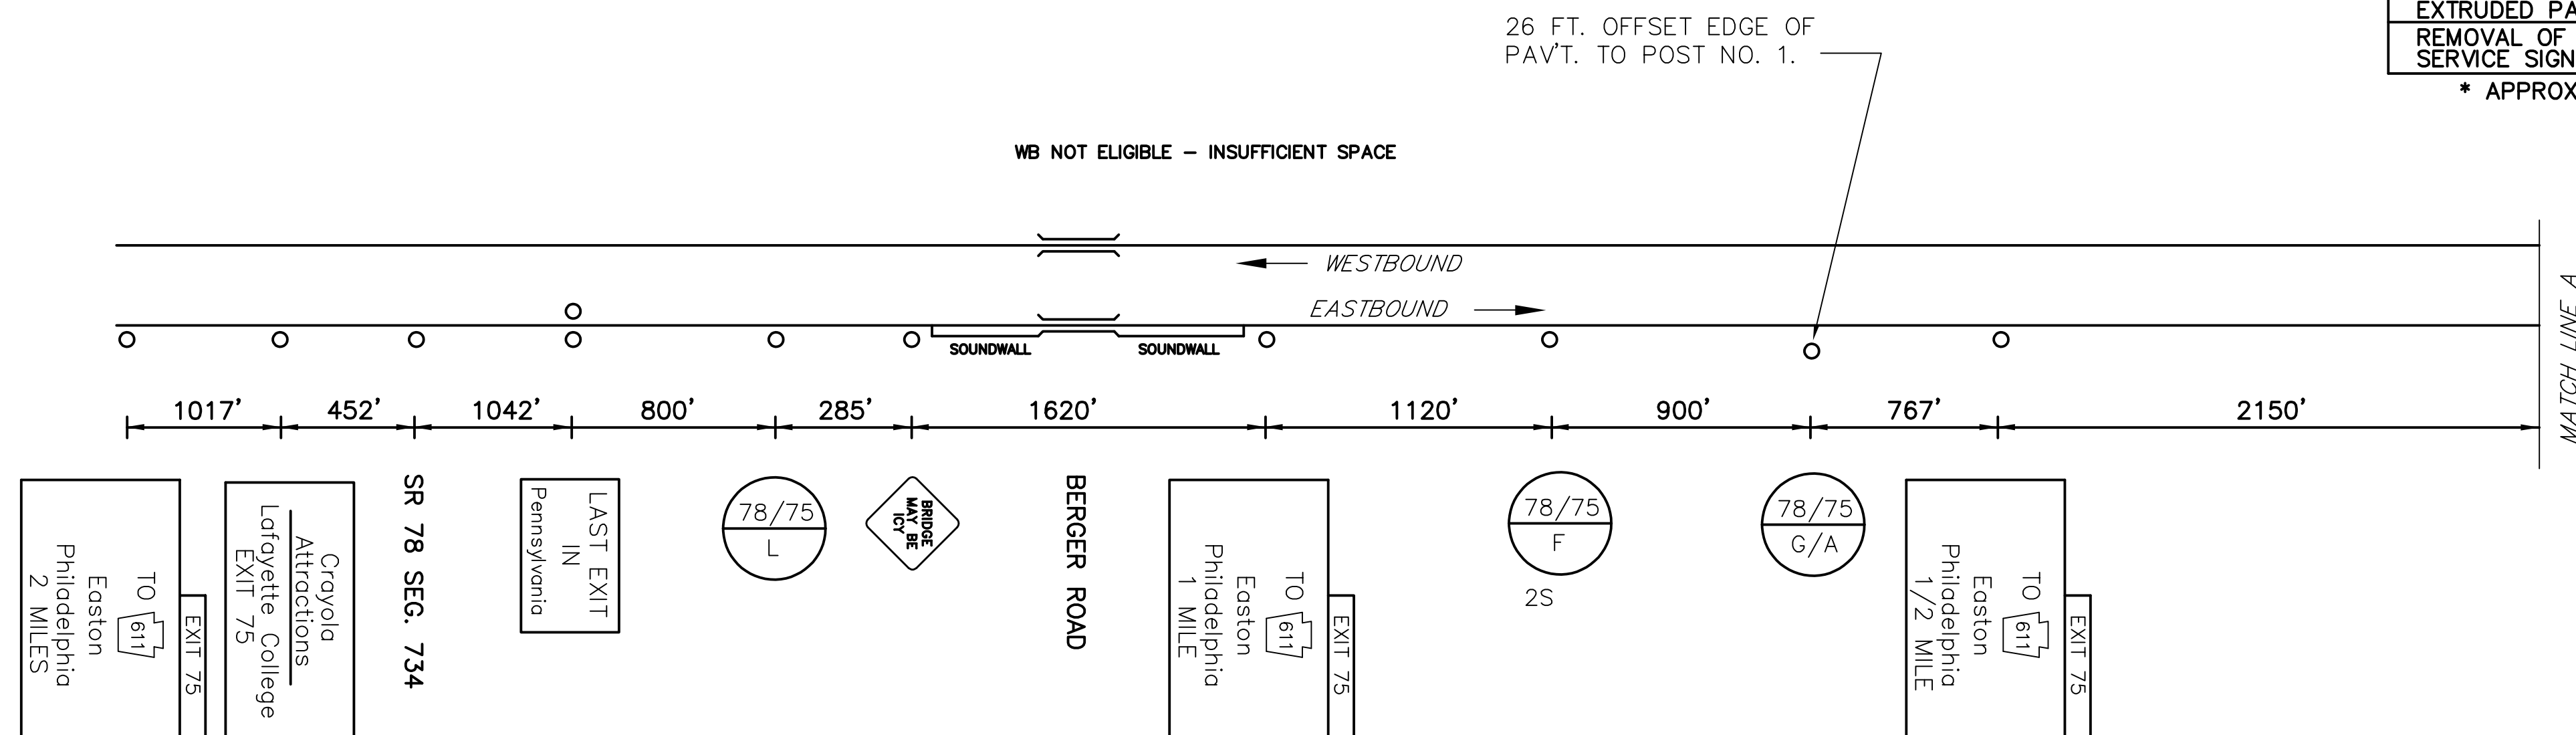


MAINLINE SCHEMATIC  
NOT TO SCALE


DO NOT CLOSE OR RESTRICT TRAVEL LANES  
BETWEEN 6:00 am AND 9:00 AM, AND  
BETWEEN 3:00 PM AND 6:00 PM, MONDAY THRU FRIDAY.  
DO NOT WORK DURING HOLIDAY PERIODS.

EXIT 75 SPECIFIC INFORMATION PANEL			
LEGEND	DIRECTION	BUSINESS	LOGO NO.
GAS	EB	TURKEY HILL	3
FOOD	EB	McDONALD'S	2
		SUBWAY	4
LODGING	EB		
ATTRACTION	EB		

EB SIGNS

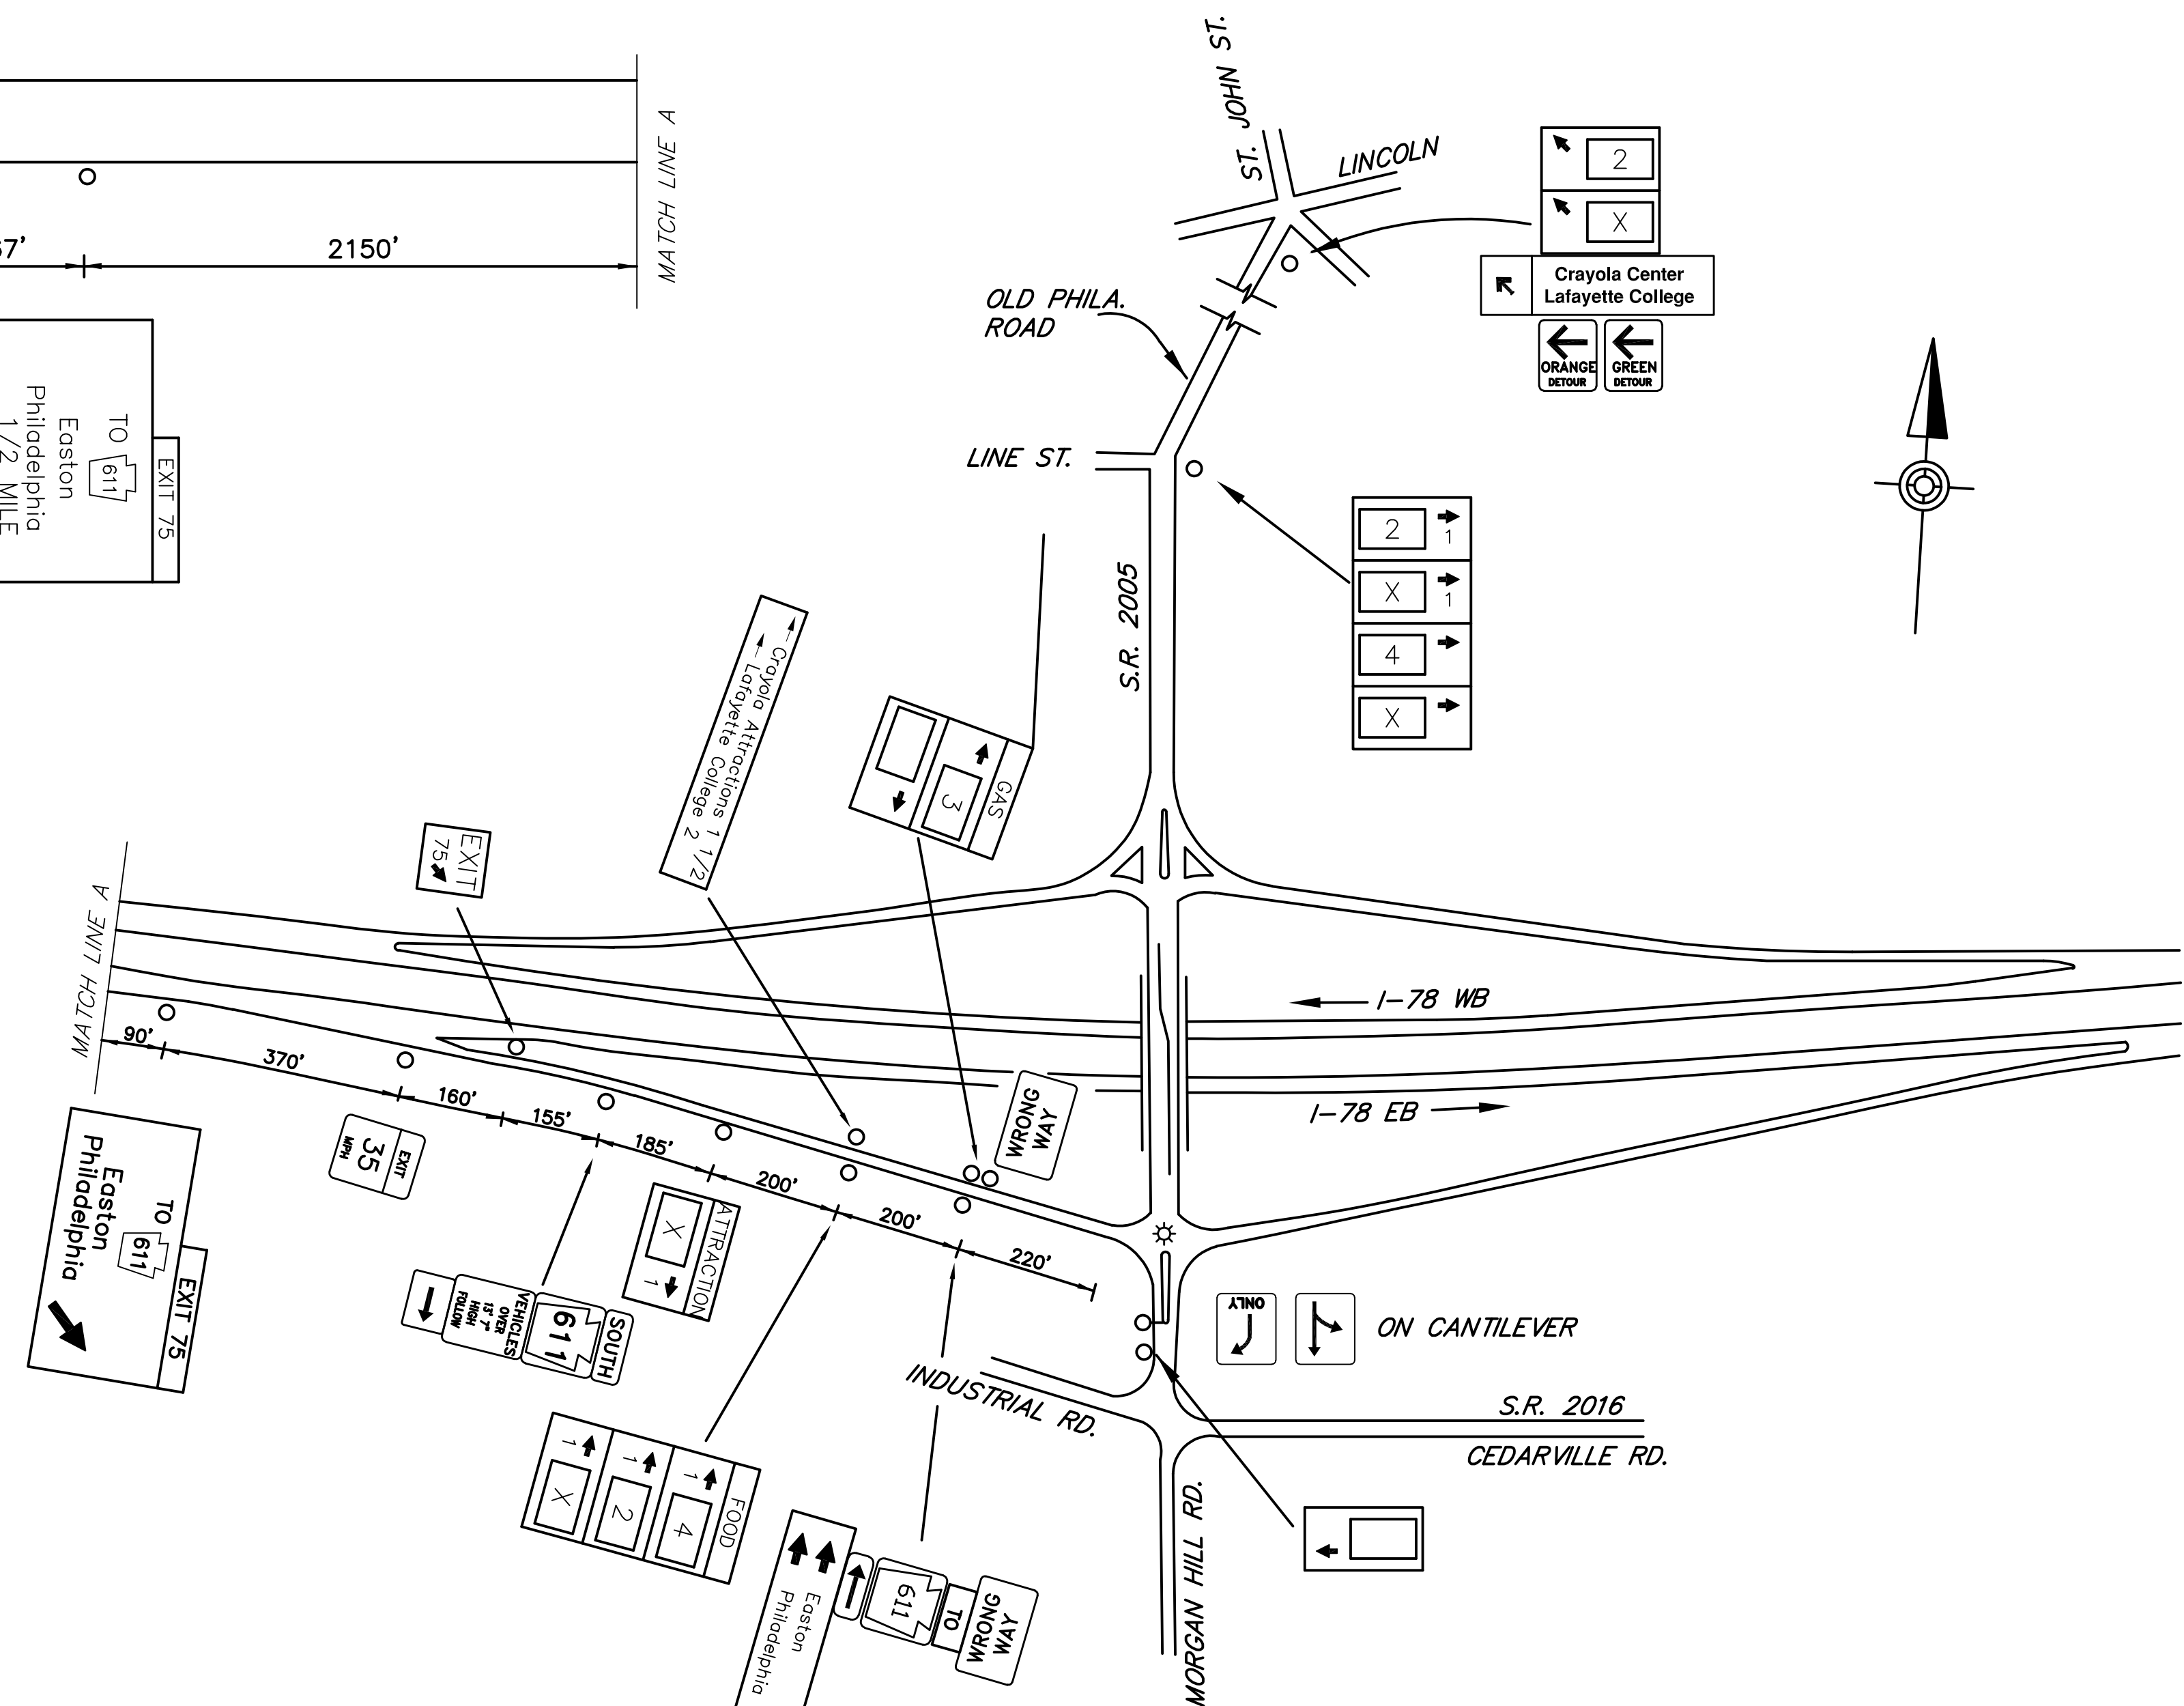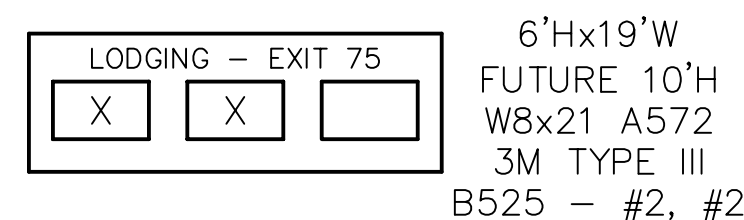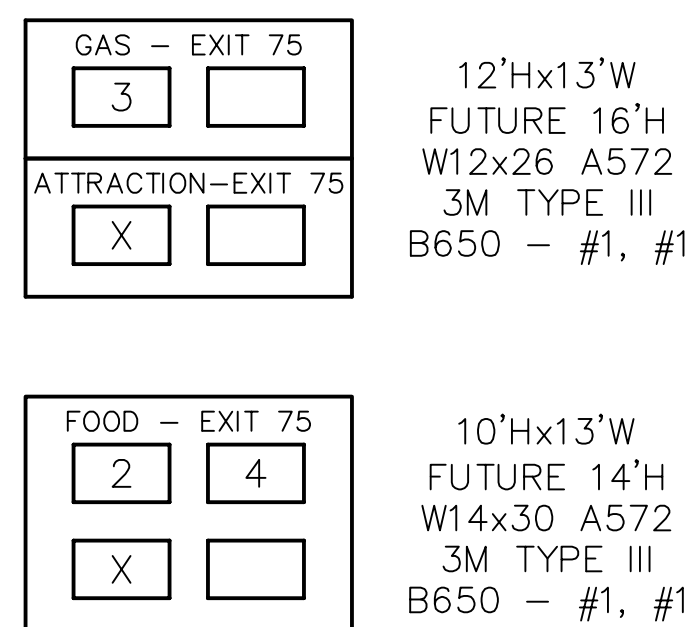

SCHEMATIC PLAN  
NOT TO SCALE

  
 EASTON (TO SR 611)  
 EXIT 75