


DISTRICT	COUNTY	ROUTE	PROJECT	SHEET
1-0	MERCER	1-79		
SPRINGFIELD TOWNSHIP				
REVISIONS				

**SYMBOLS**

- Existing Sign to Remain
- △ Existing Sign to be Removed
- Existing Sign Reset as Shown
- NEW SIGN
- × FUTURE SIGN
- ⊗ Existing Utility Pole

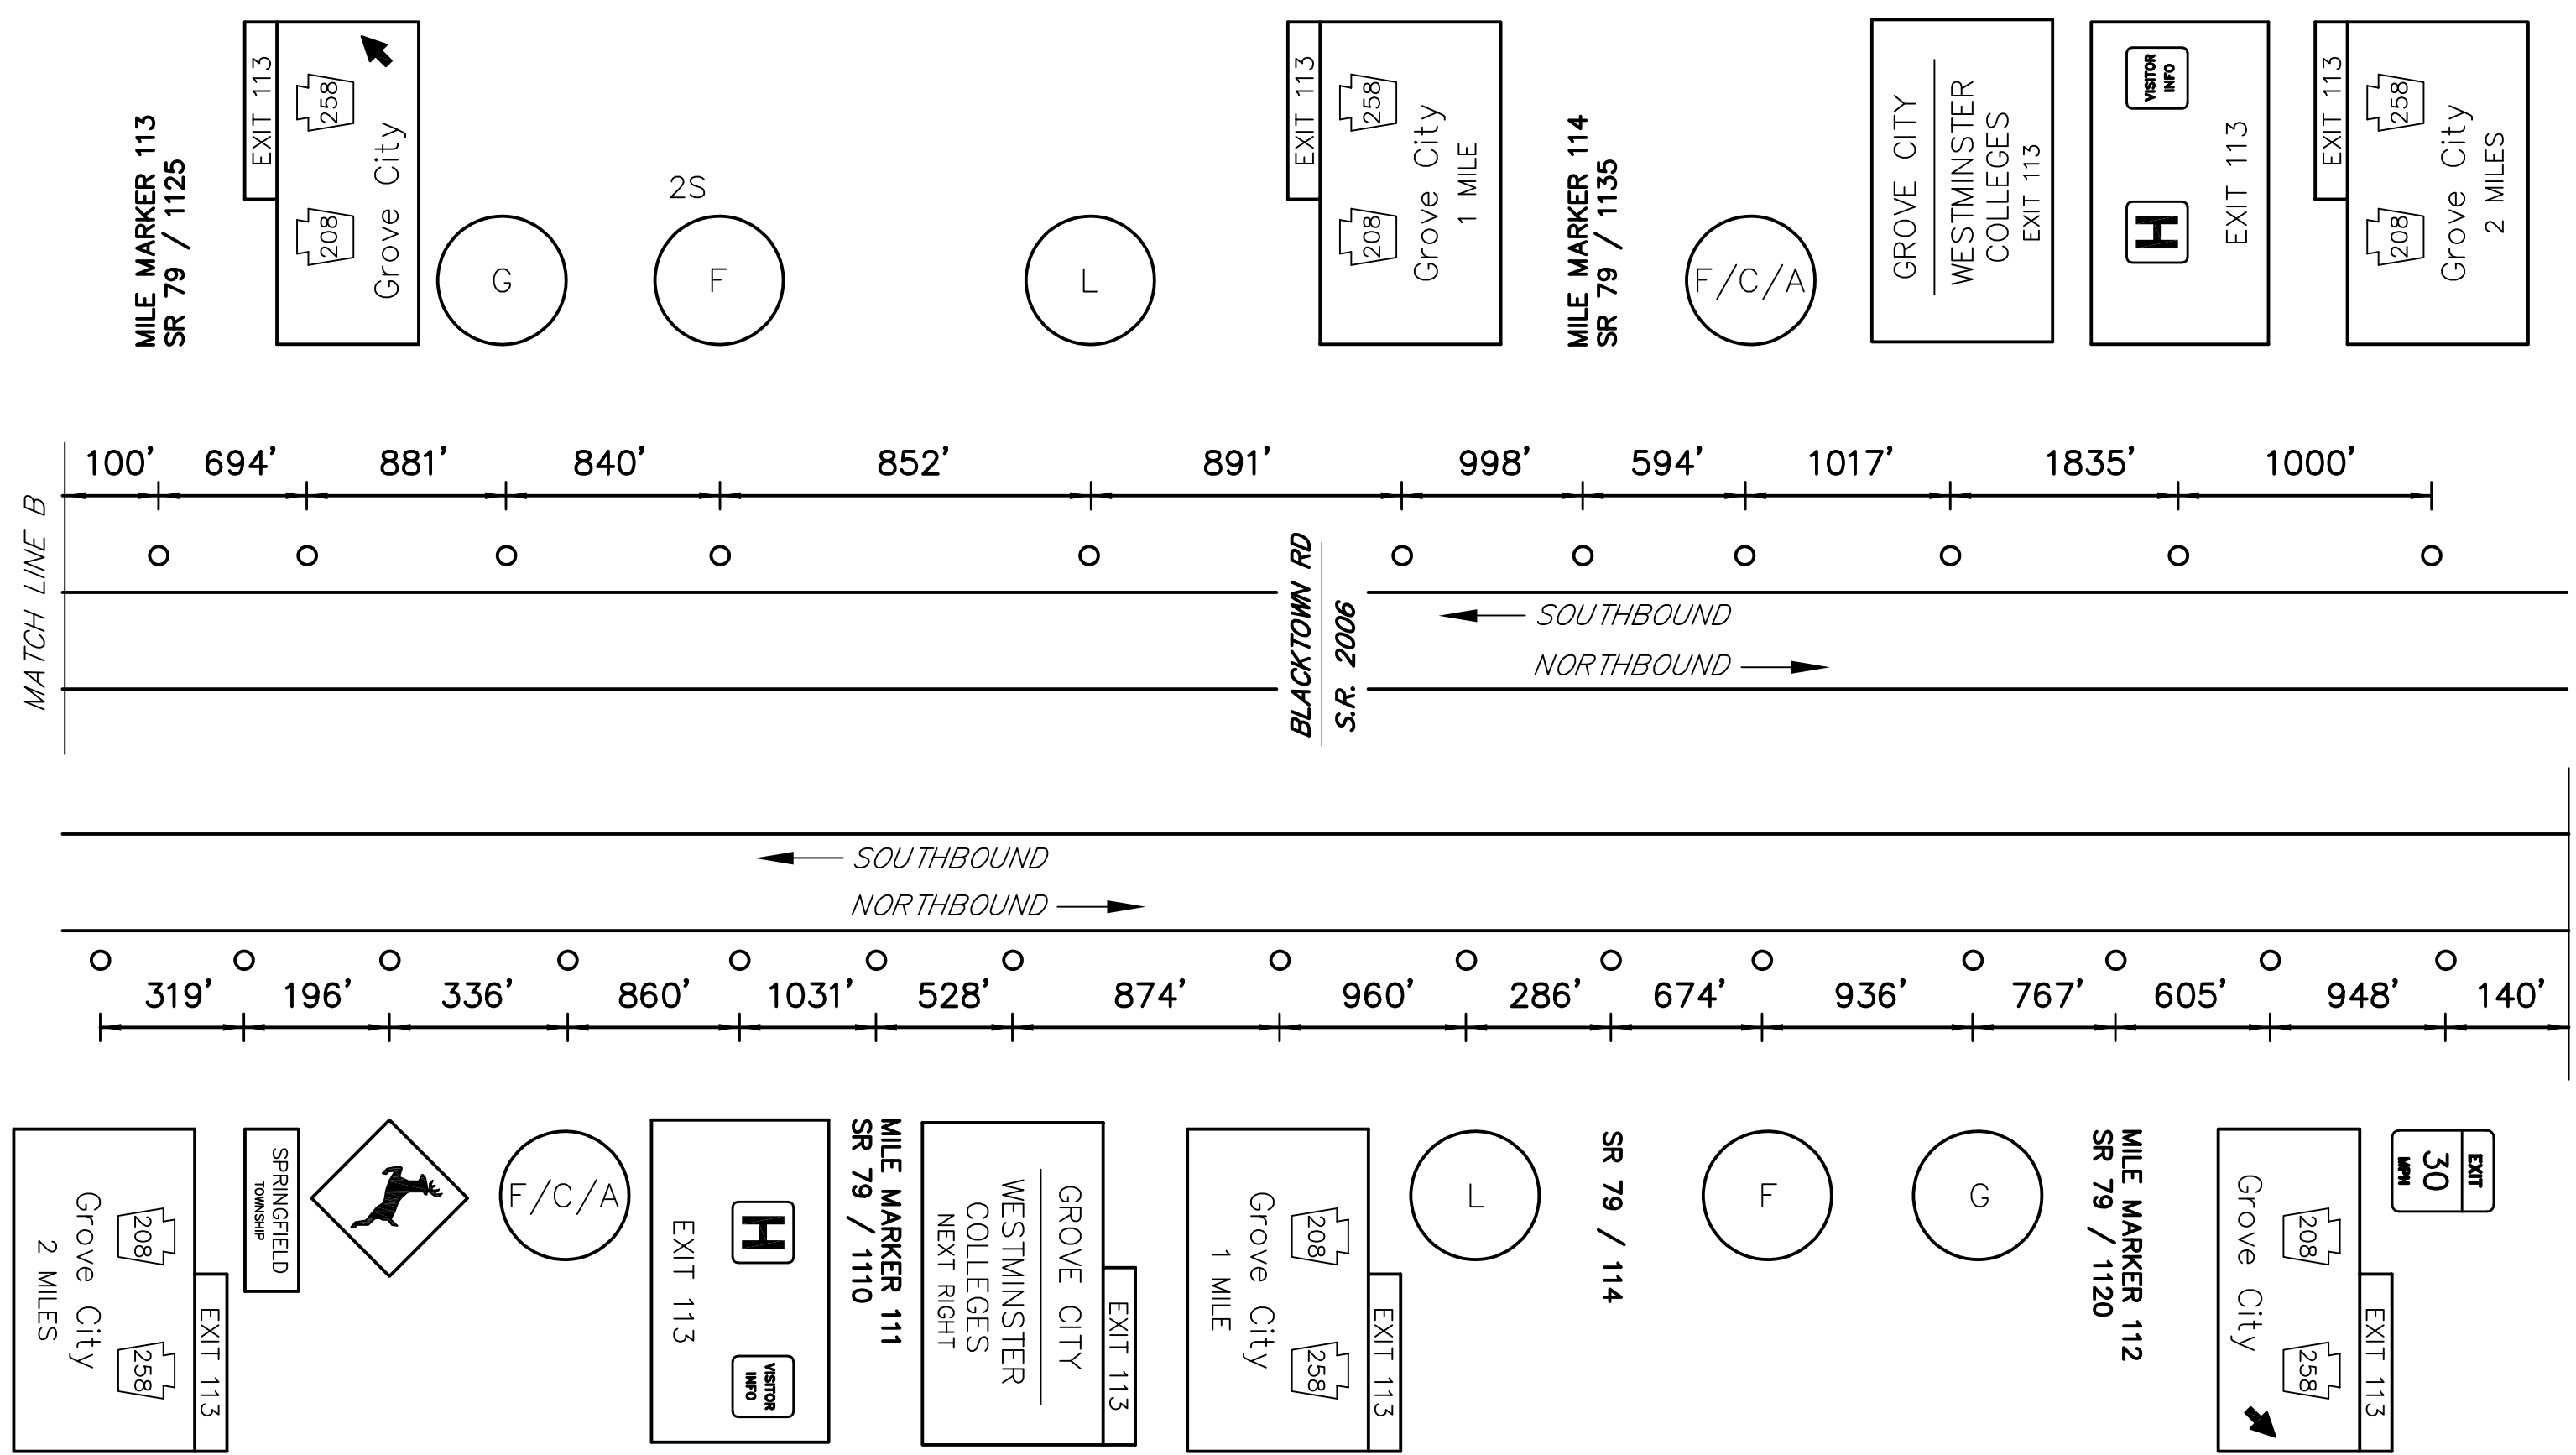

MAINLINE SCHEMATIC  
NOT TO SCALE

**LEGEND**

2S - GUIDE RAIL

DO NOT CLOSE OR RESTRICT TRAVEL LANES BETWEEN 7:00 AM FRIDAY AND 7:00 AM MONDAY. RE-OPEN CLOSED LANES IF SIGNIFICANT TRAFFIC CONGESTION IS OBSERVED. DO NOT WORK DURING HOLIDAY PERIODS.

EXIT 113 SPECIFIC INFORMATION PANEL			
LEGEND	DIRECTION	BUSINESS	LOGO NO.
GAS	NB/SB	KWIK FILL (DIESEL)	5
		MARATHON (24 HRS)	8
		COUNTRY FAIR CITGO (DIESEL)	11
		SHEETZ (DIESEL)	17
FOOD	NB/SB	McDONALD'S	2
		EAT N' PARK	19
		SUBWAY	4
		HOSS'S FAMILY STEAK & SEA	12
		TACO BELL	23
		WENDY'S	14
		PRIMANTI BROS.	18
LODGING	NB/SB	SUPER 8 WYNDHAM	6
		WINGATE INN	9
		HOLIDAY INN EXPRESS	16
		HAMPTON INN & SUITES	15
		CANDLEWOOD SUITES	20
		TOWNEPLACE SUITES	24
		COA CAMPGROUND	7
CAMPING	NB/SB	KOA CAMPGROUND	7
ATTRACTION	NB/SB	GROVE CITY PREMIUM OUTLETS	1
		KEYSTONE SAFARI	22

**NB SIGNS**

**SB SIGNS**

14'Hx13'W W10x22 3M TYPE III B650 - #2, #2

10'Hx19'W FUTURE 14'H W12x26 A572 3M TYPE III B650 - #2, #2

14'Hx13'W FUTURE 16'H W12x26 A572 3M TYPE III B650 - #2, #2


18'Hx13'W W14x30 A572 3M TYPE III B650 - #2, #2

10'Hx16'W 48"W LOGO W8x21 A572 3M TYPE III B525 - #1, #1

10'Hx19'W W12x26 A572 3M TYPE III B650 - #2, #1

14'Hx13'W W12x26 A572 3M TYPE III B650 - #1, #1

18'Hx13'W W14x30 A572 3M TYPE III B650 - #2, #1

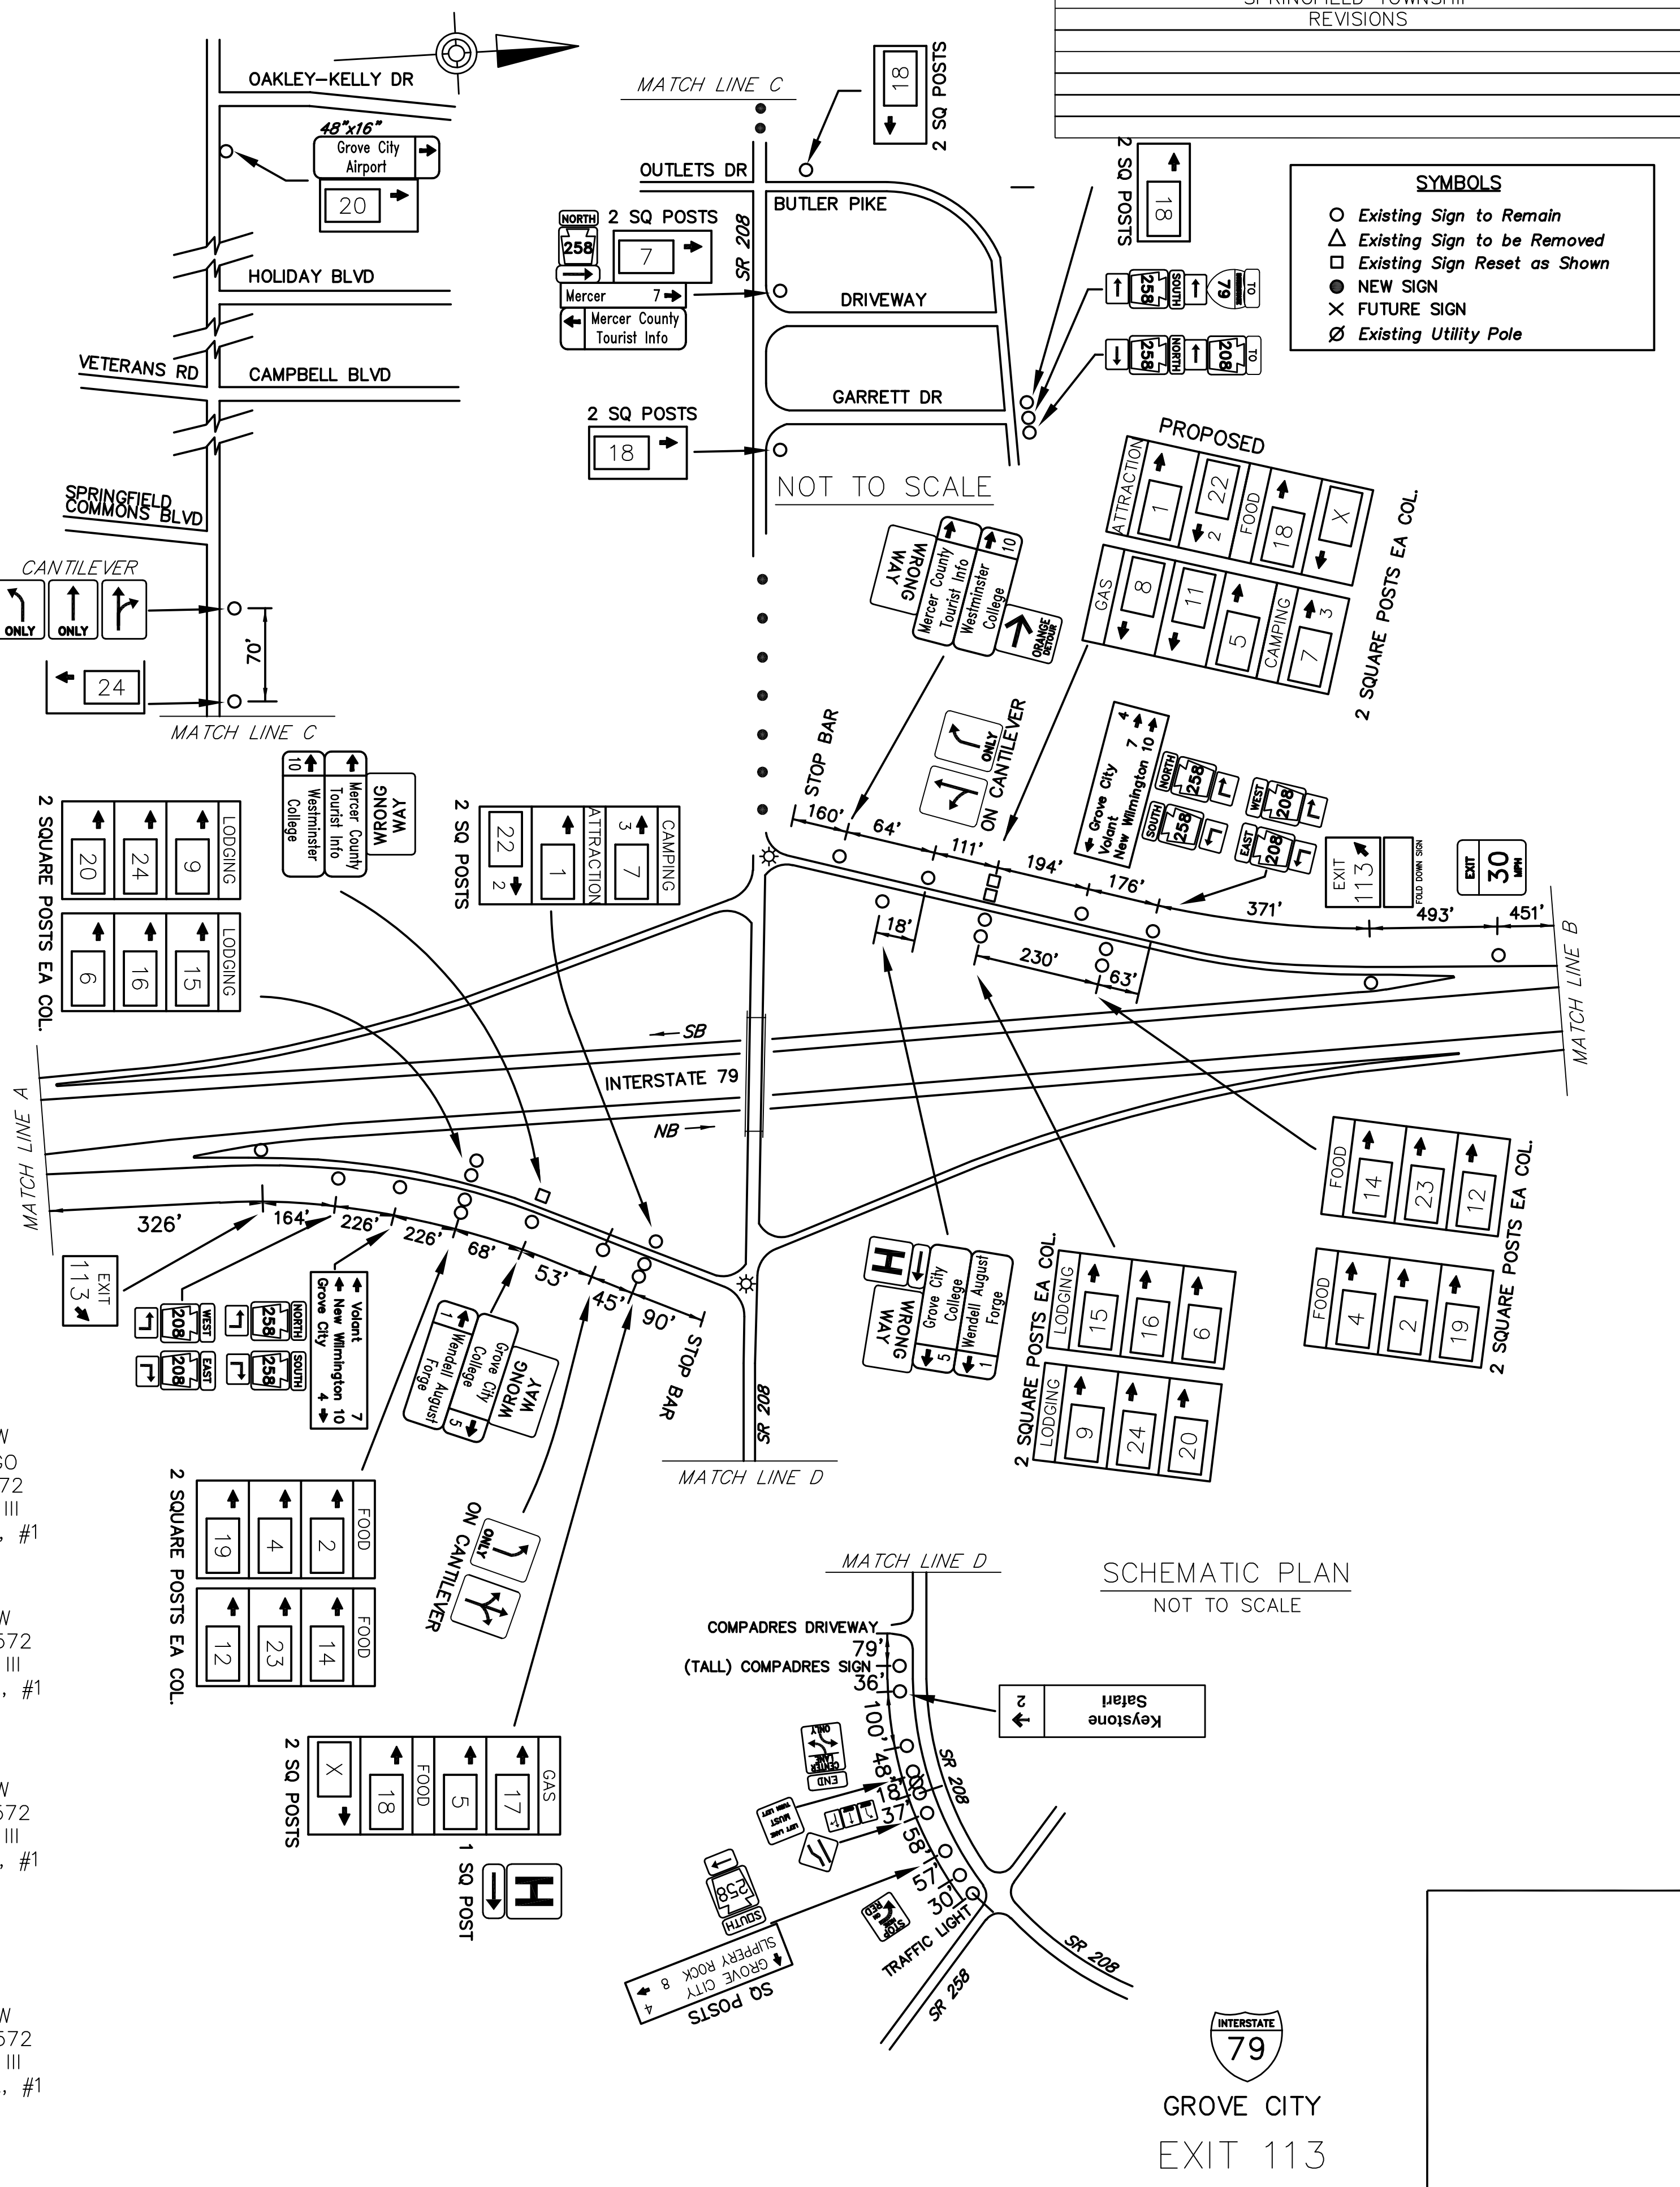

SCHEMATIC PLAN  
NOT TO SCALE

INTERSTATE 79  
GROVE CITY  
EXIT 113

D:\DATA\JRS\DESIGN\DRAWINGS\AS-BUILT\DRAWINGS\VENNIBT.DISTRICT 01\MERCER - 4510-XX.DWG XX 1-79.EXIT 113 PLAN November 17 2009 1:02 PM