


DISTRICT	COUNTY	ROUTE	PROJECT	SHEET
1-0	MERCER	1-79		
SPRINGFIELD TOWNSHIP				
REVISIONS				

- SYMBOLS**
- Existing Sign to Remain
 - △ Existing Sign to be Removed
 - Existing Sign Reset as Shown
 - NEW SIGN
 - × FUTURE SIGN
 - ⊘ Existing Utility Pole

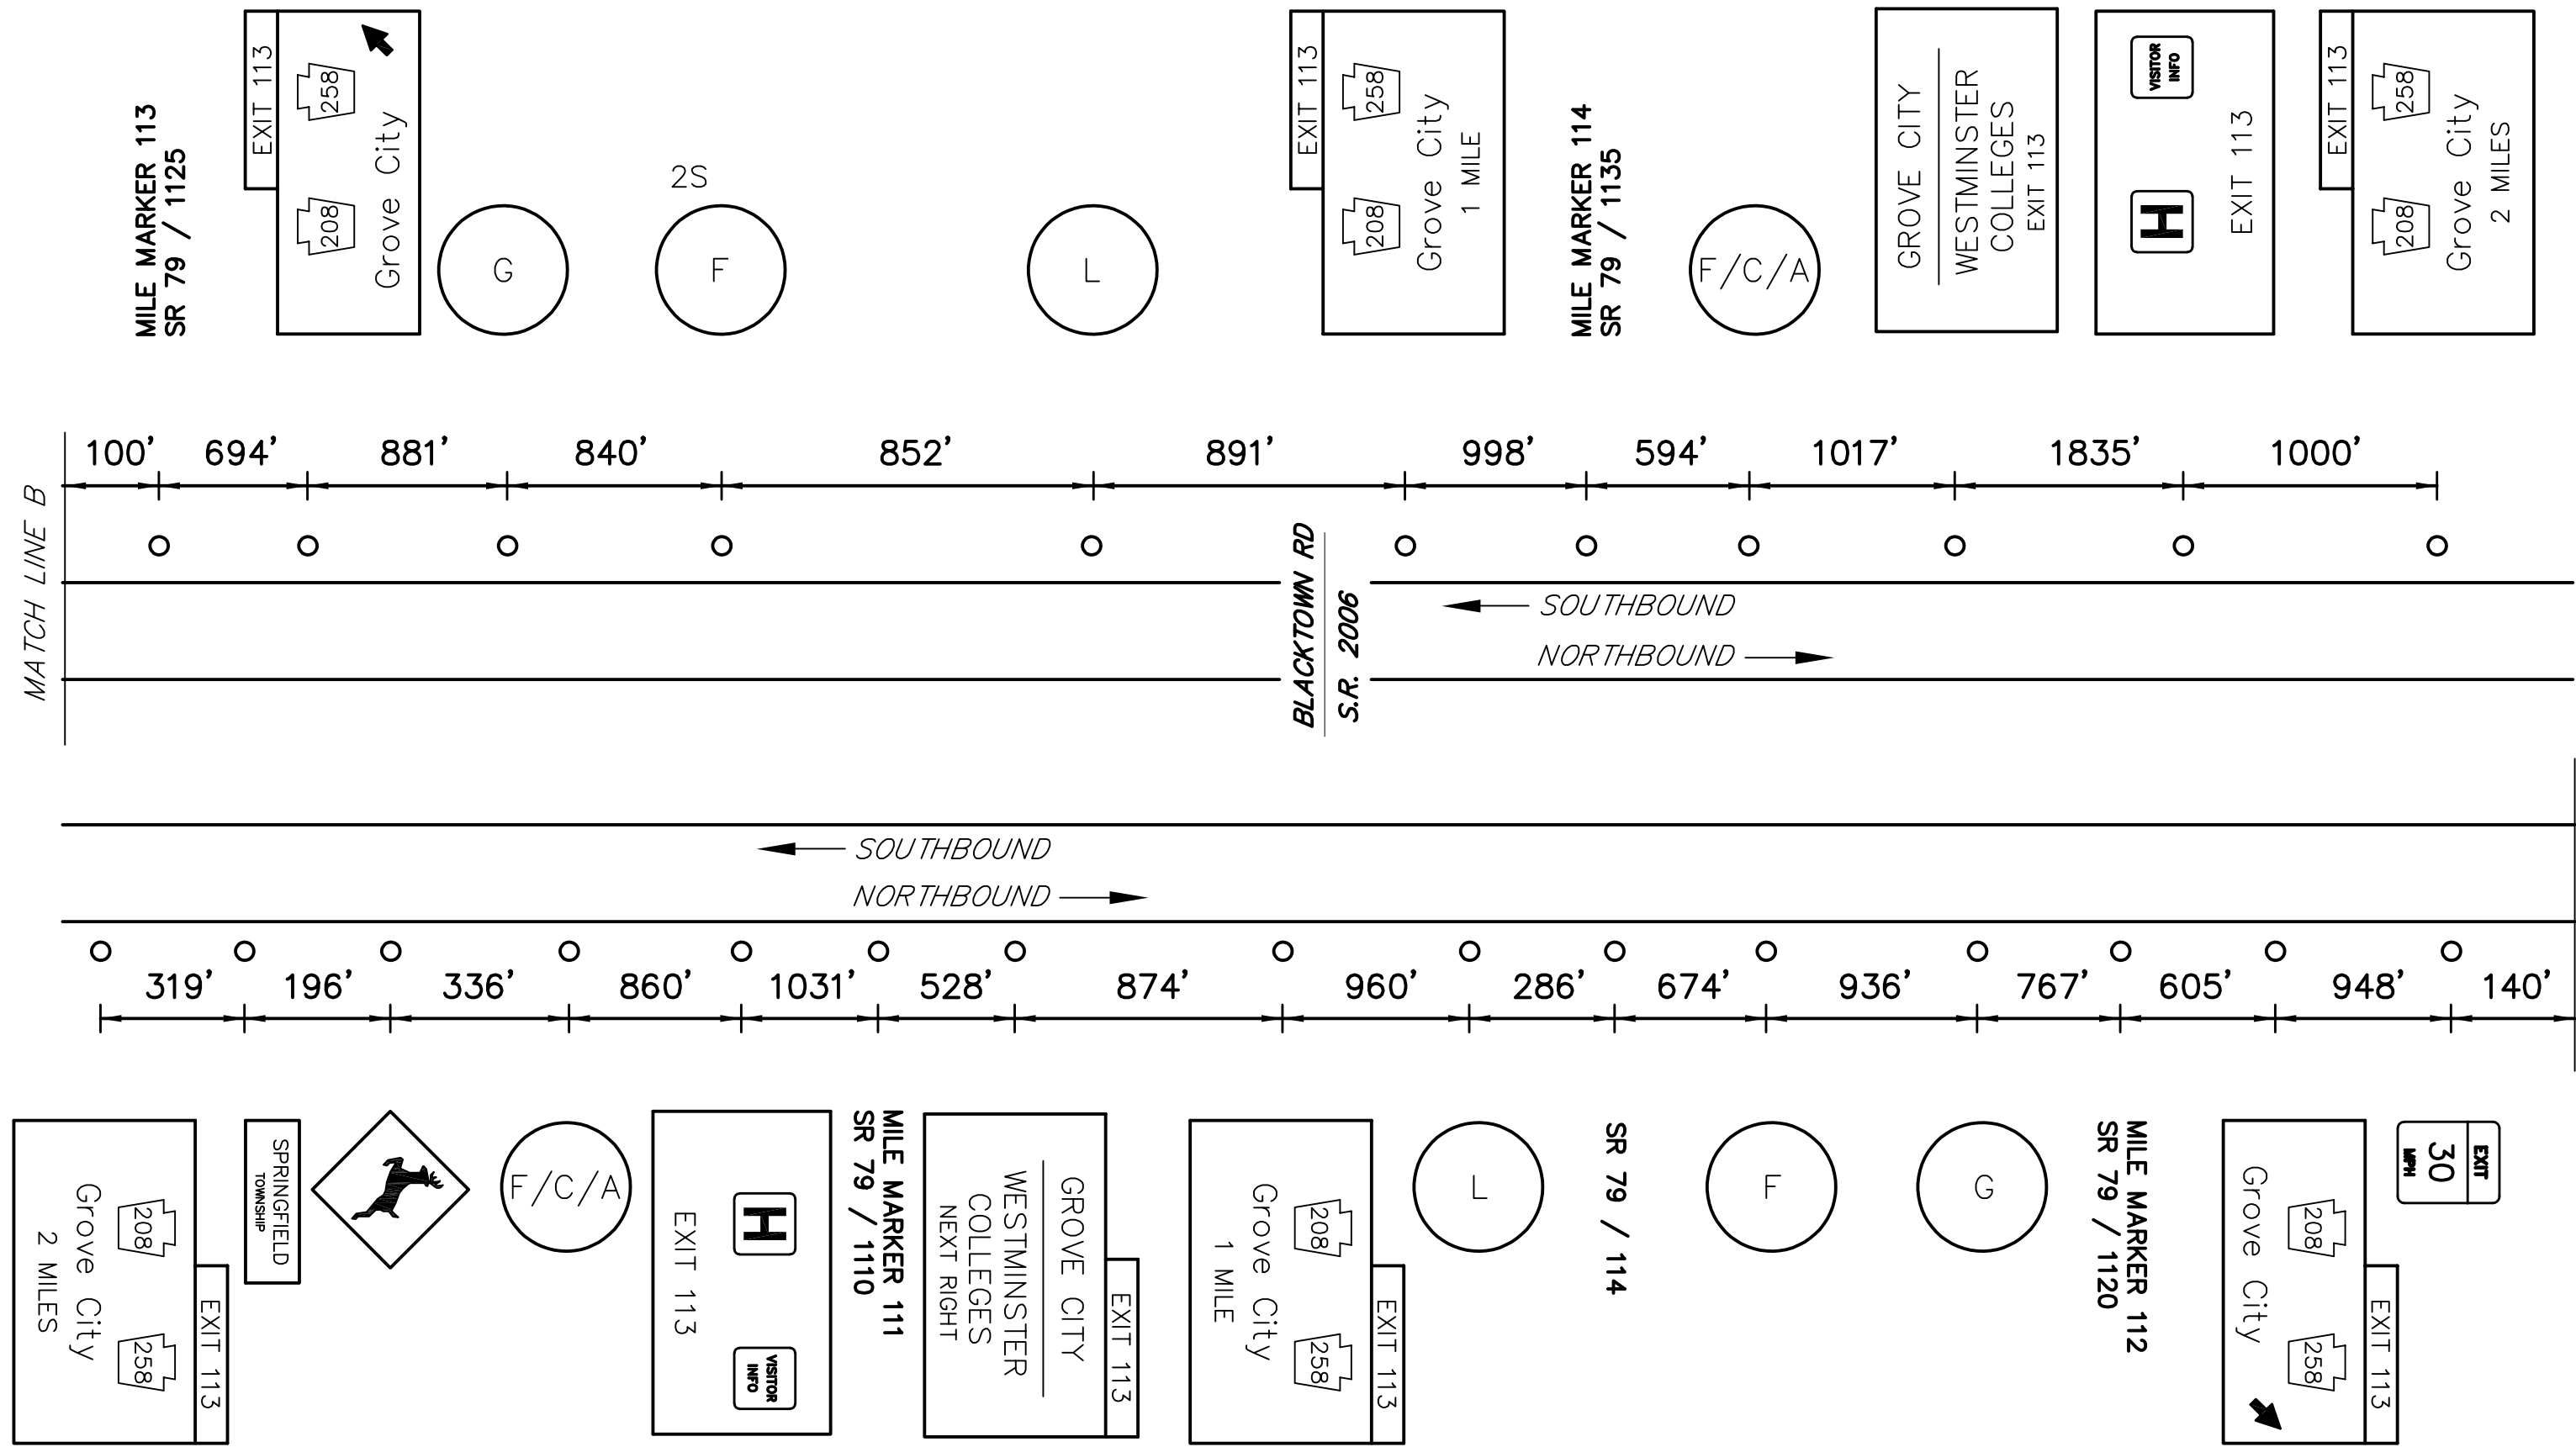


LEGEND

2S - GUIDE RAIL


DO NOT CLOSE OR RESTRICT TRAVEL LANES
BETWEEN 7:00 AM FRIDAY AND 7:00 AM MONDAY.
RE-OPEN CLOSED LANES IF SIGNIFICANT
TRAFFIC CONGESTION IS OBSERVED.
DO NOT WORK DURING HOLIDAY PERIODS.

EXIT 113 SPECIFIC INFORMATION PANEL			
LEGEND	DIRECTION	BUSINESS	LOGO NO.
GAS	NB/SB	KWIK FILL (DIESEL)	5
		MARATHON (24 HRS)	8
		COUNTRY FAIR CITGO (DIESEL)	11
		SHEETZ (DIESEL)	17
FOOD	NB/SB	McDONALD'S	2
		EAT N' PARK	19
		SUBWAY	4
		HOSS'S FAMILY STEAK & SEA	12
		TACO BELL	23
		WENDY'S	14
LODGING	NB/SB	PRIMANTI BROS.	18
		SUPER 8 WYNDHAM	6
		WINGATE INN	9
		HOLIDAY INN EXPRESS	16
		HAMPTON INN & SUITES	15
		CANDLEWOOD SUITES	20
CAMPING	NB/SB	TOWNEPLACE SUITES	24
		KOA CAMPGROUND	7
ATTRACTION	NB/SB	GROVE CITY PREMIUM OUTLETS	1
		KEYSTONE SAFARI	22


NB SIGNS

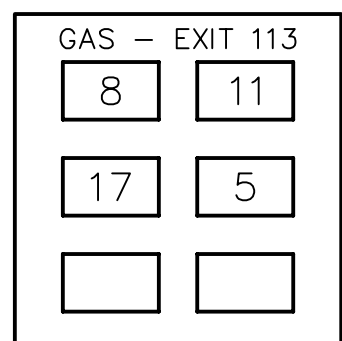


14'Hx13'W
W10x22
3M TYPE III
B650 - #2, #2

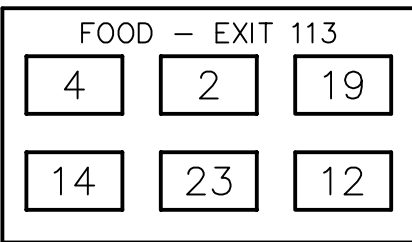

10'Hx19'W
FUTURE 14'H
W12x26 A572
3M TYPE III
B650 - #2, #2

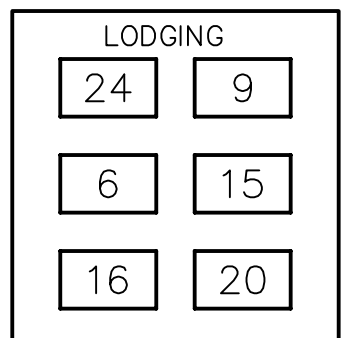


14'Hx13'W
FUTURE 16'H
W12x26 A572
3M TYPE III
B650 - #2, #2

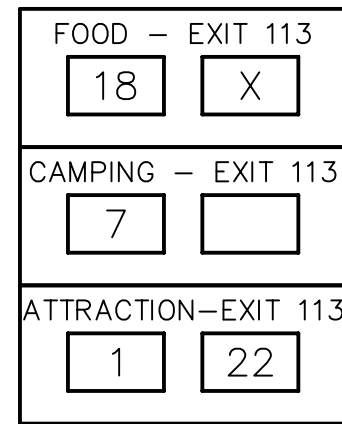


18'Hx13'W
W14x30 A572
3M TYPE III
B650 - #2, #2


SB SIGNS

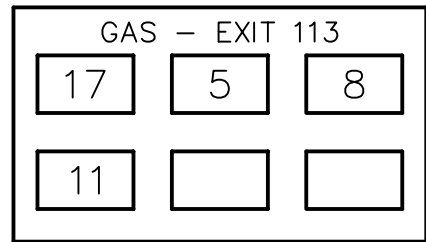


10'Hx16'W
48"W LOGO
W8x21 A572
3M TYPE III
B525 - #1, #1

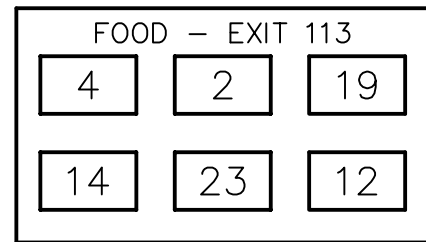

10'Hx19'W
W12x26 A572
3M TYPE III
B650 - #2, #1

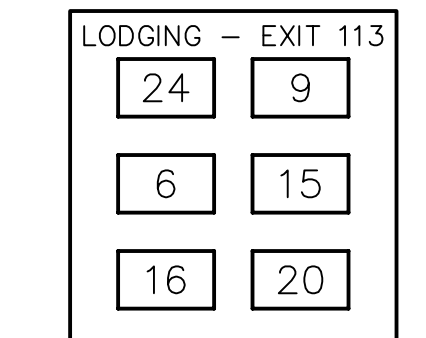

14'Hx13'W
W12x26 A572
3M TYPE III
B650 - #1, #1

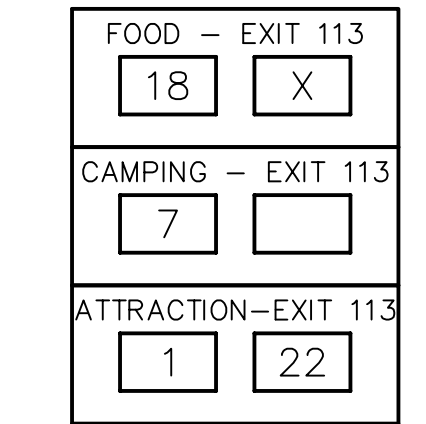

18'Hx13'W
W14x30 A572
3M TYPE III
B650 - #2, #1

