


DISTRICT	COUNTY	ROUTE	PROJECT	SHEET
12-0	GREENE	I-79	100-XX	XX OF XX
FRANKLIN TOWNSHIP REVISIONS				

TABULATION OF QUANTITIES		
ITEM	UNIT	QUANTITY
POST MOUNTED SIGNS, TYPE A, LOGO	SQ.FT.	-
POST MOUNTED SIGNS, TYPE B, LOGO	SQ.FT.	-
BREAKAWAY SYSTEMS	EACH	-
* STEEL S OR W BEAM POSTS	LBS.	-
LOGO SIGN MOUNTING	EACH	-

* APPROXIMATE QUANTITY FOR INFORMATION ONLY

SYMBOLS

- Existing Sign to Remain
- △ Existing Sign to be Removed
- ◻ Existing Sign Reset as Shown
- NEW SIGN
- × FUTURE SIGN
- ⊗ Existing Utility Pole

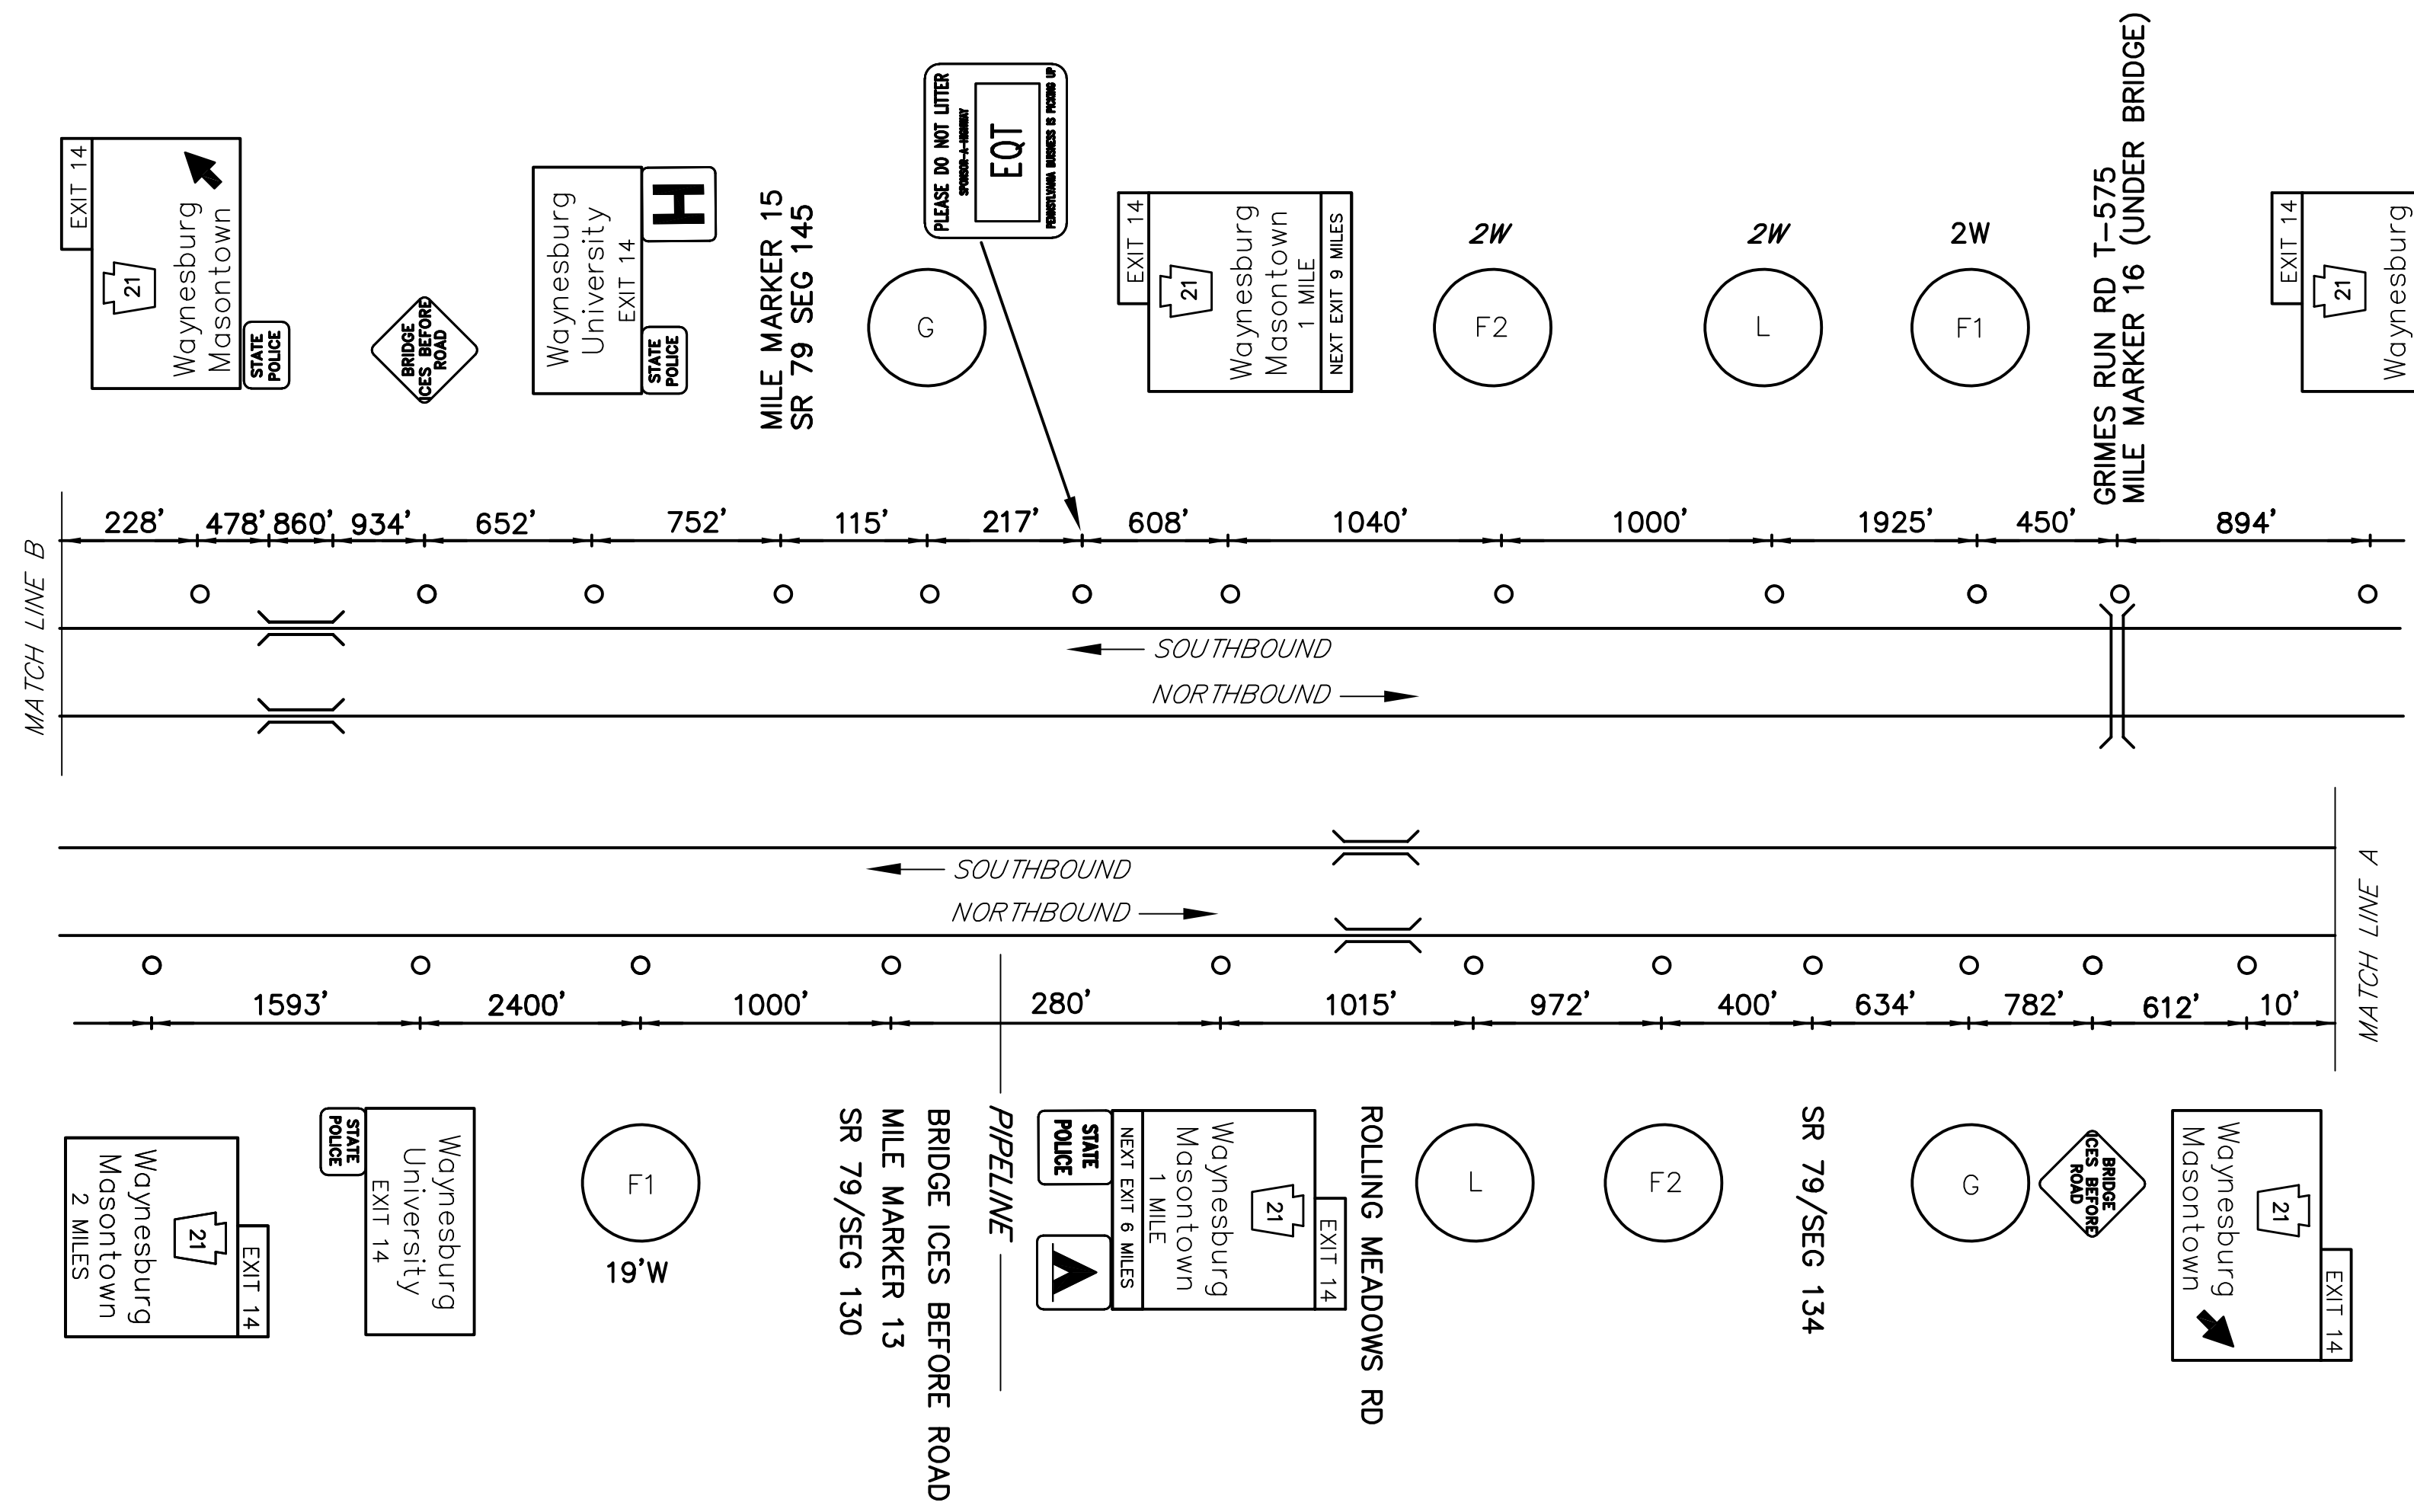

MAINLINE SCHEMATIC
NOT TO SCALE

WORK ALONG FREEWAY PERMITTED
BETWEEN 9:00 AM AND 3:00 PM.
DO NOT WORK DURING HOLIDAY PERIODS.
REINSTALL GUIDE RAIL AT END OF EACH DAY.

LEGEND
2W - GUIDE RAIL

EXIT 14 SPECIFIC INFORMATION PANEL			
LEGEND	DIRECTION	BUSINESS	LOGO NO.
GAS	NB/SB	GETGO	6
		AMOCO (DIESEL)	10
		SUNOCO (24 HRS/DIESEL)	11
		EXXON (24 HRS/DIESEL)	12
		SHEETZ	14
FOOD	NB/SB	WENDY'S	1
		McDONALD'S (24 HRS)	3
		BOB EVANS	4
		DAIRY QUEEN (BRAZIER)	7
		BURGER KING	9
		DUNKIN DONUTS TACO BELL	18 19
LODGING	NB/SB	ECONOLOGDE	5
		SUPER 8	8
		QUALITY INN	13
		MICROTEL INN & SUITES BY WYNDHAM	15
		HAMPTON INN	16

NB SIGNS SB SIGNS

10'Hx16'W
60"W LOGO (#6,#12)
48"W LOGO
W8x21
3M TYPE III
B650 - #?, #2

60"W LOGO (#6,#12)
48"W LOGO
W8x18
3M TYPE III
B525 - #?, #3


F2
14'Hx13'W
W10x26
3M TYPE III
B650 - #1, #1

F2
14'Hx13'W
W10x26
3M TYPE III
B650 - #1, #1

14'Hx13'W
FUTURE 16'H
W14x30 A572
3M TYPE III
B650 - #1, #2

F1
10'Hx13'W
W14x30 A572
3M TYPE III
SBM - 650

F1
10'Hx13'W
W14x30 A572
3M TYPE III
SBM - 650

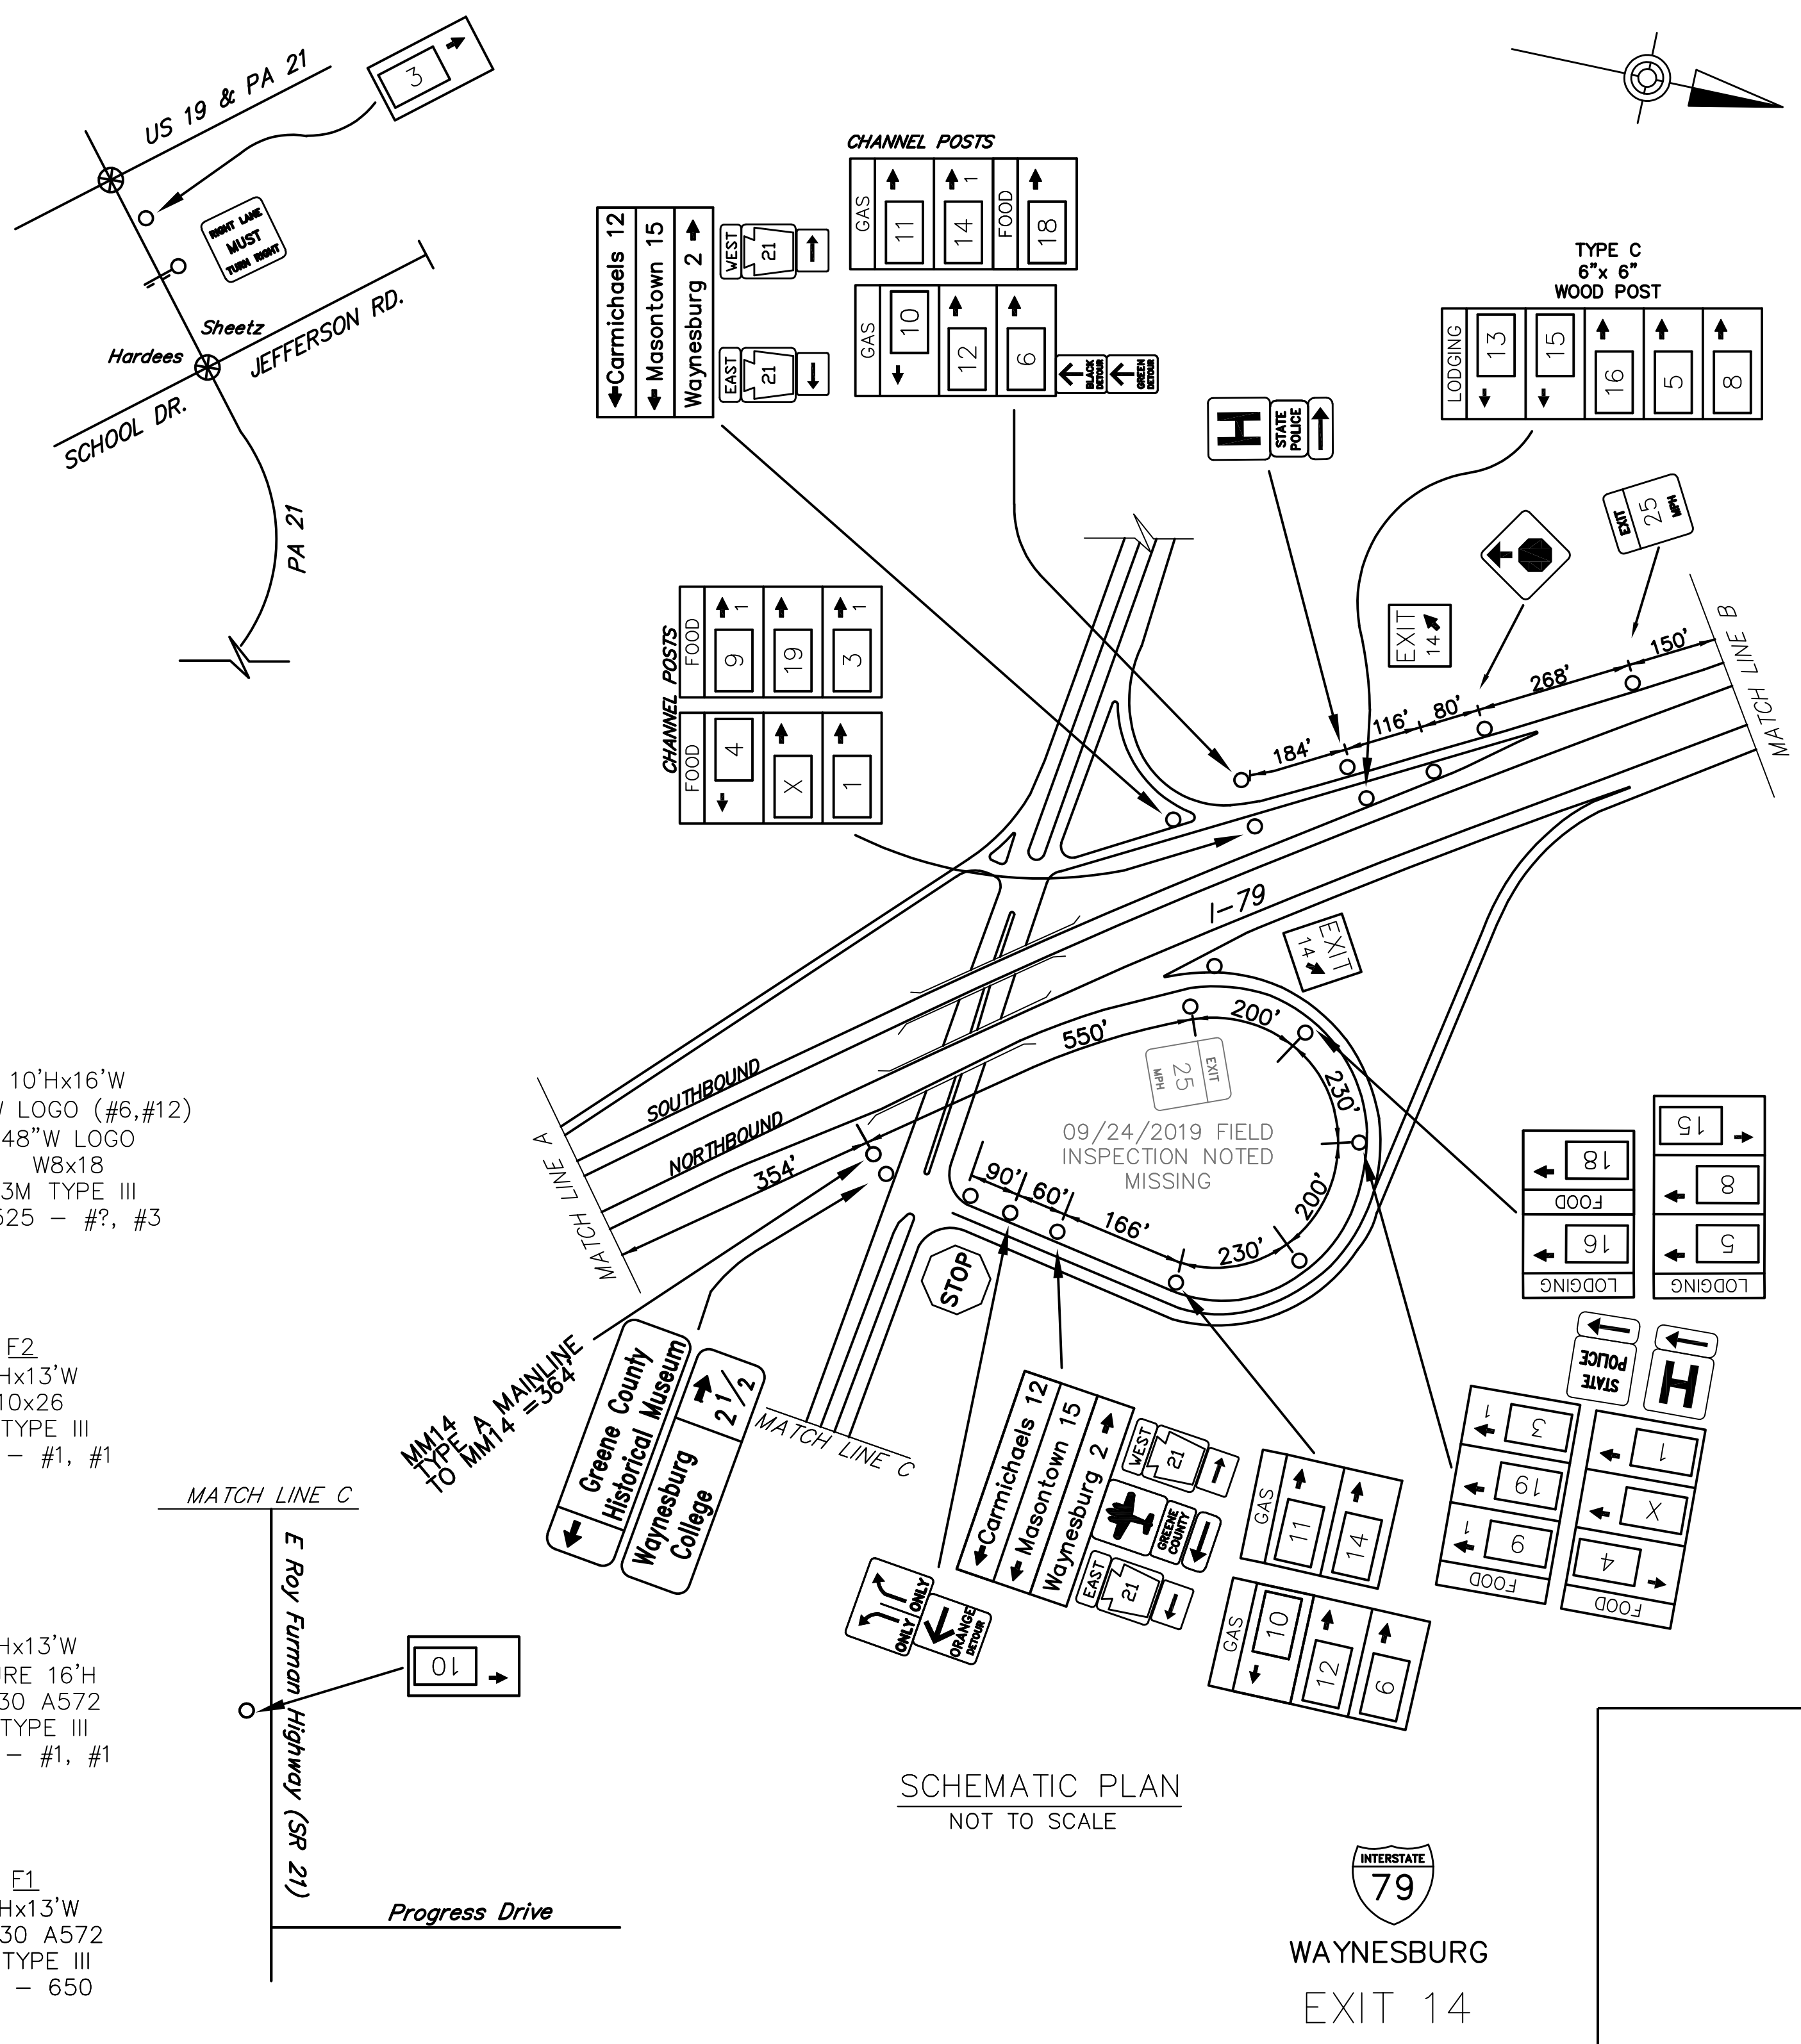

SCHEMATIC PLAN
NOT TO SCALE

INTERSTATE
79
WAYNESBURG
EXIT 14