


DISTRICT	COUNTY	ROUTE	PROJECT	SHEET
10-0	BUTLER	I-79		
11-0	ALLEGHENY	I-79		
CRANBERRY TWP., BUTLER CO.; MARSHALL TWP., ALLEGHENY CO.				
REVISIONS				

TABULATION OF QUANTITIES		
ITEM	UNIT	QUANTITY
POST MOUNTED SIGNS, TYPE A, LOGO	SQ.FT.	--
POST MOUNTED SIGNS, TYPE B, LOGO	SQ.FT.	--
POST MOUNTED SIGNS, TYPE C, LOGO	SQ.FT.	--
BREAKAWAY SYSTEMS	EACH	--
* STEEL S OR W BEAM POSTS	LBS.	--
LOGO SIGN MOUNTING	EACH	--

* APPROXIMATE QUANTITY FOR INFORMATION ONLY

SYMBOLS

- Existing Sign to Remain
- △ Existing Sign to be Removed
- Existing Sign Reset as Shown
- NEW SIGN
- × FUTURE SIGN
- ⊘ Existing Utility Pole

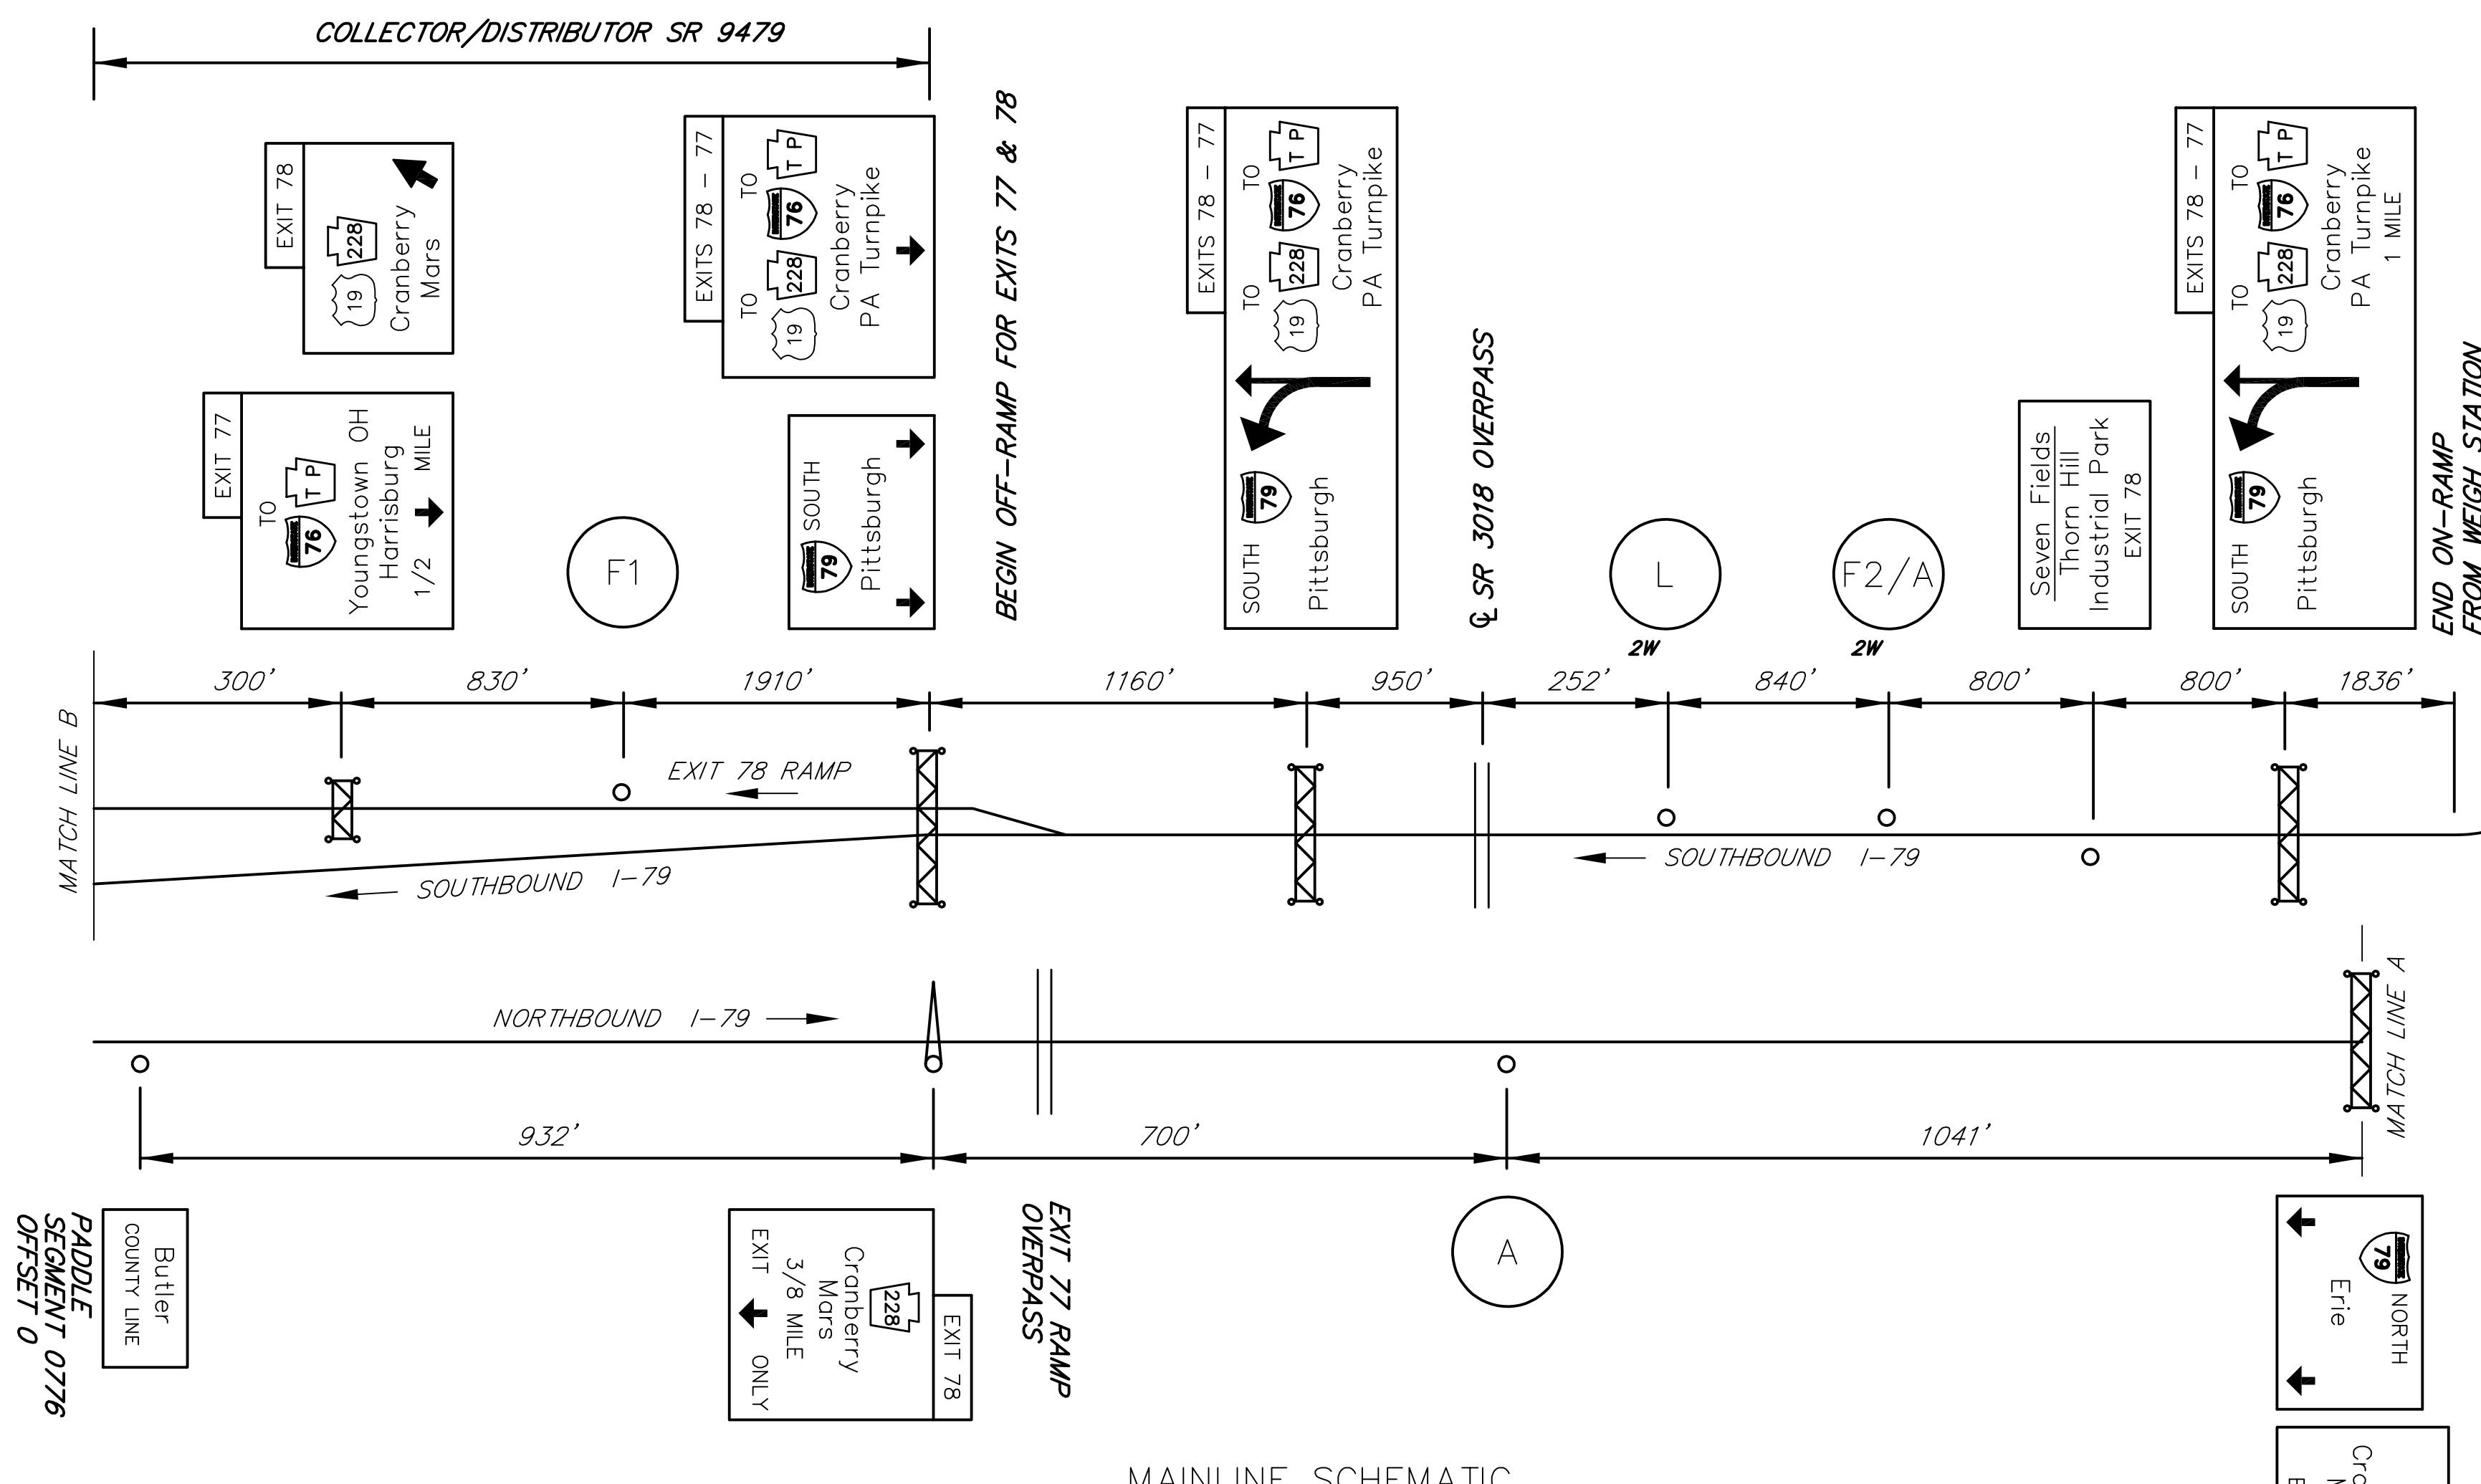

MAINLINE SCHEMATIC
NOT TO SCALE


NO LANE CLOSURES BETWEEN
6:00 AM & 9:00 AM AND
3:00 PM & 6:00 PM
NO LANE RESTRICTIONS PERMITTED
DURING HOLIDAY PERIODS.

LEGEND

2W - GUIDE RAIL

EXIT 78 SPECIFIC INFORMATION PANEL			
LEGEND	DIRECTION	BUSINESS	LOGO NO.
GAS	SB	GETGO (24 HRS)	7
		SHEETZ	24
FOOD	SB	BURGER KING (20204 Route 19)	4
		PANERA BREAD	8
		CRACKER BARREL	26
		GETGO (24 HRS)	6
		McDONALD'S (1703 Route 228)	5
LODGING	SB	BEST WESTERN PLUS	27
		QUALITY INN	18
ATTRACTION	NB/SB	UPMC LEMIEUX SPORTS COMPLEX	22
		URBAN AIR	28
FOOD	SB	CHICK-FIL-A (CLOSED SUNDAY)	9
		STARBUCKS	25

SB SIGNS		NB SIGNS	
GAS - EXIT 78	10'Hx16'W 48"W LOGO W10x22 3M TYPE III B650 - #1, #1	ATTRACTION - EXIT 78	6'Hx13'W FUTURE 16'H W18x35 3M TYPE VI B650 - #2, #2
FOOD - EXIT 78	F1 10'Hx19'W W8x21 3M TYPE III B525 - #2, #2		
LODGING - EXIT 78	L 10'Hx19'W W10x22 B650 - #2, #1		
FOOD - EXIT 78	F2/A 12'Hx19'W W10x26 3M TYPE III B650 - #2, #1		

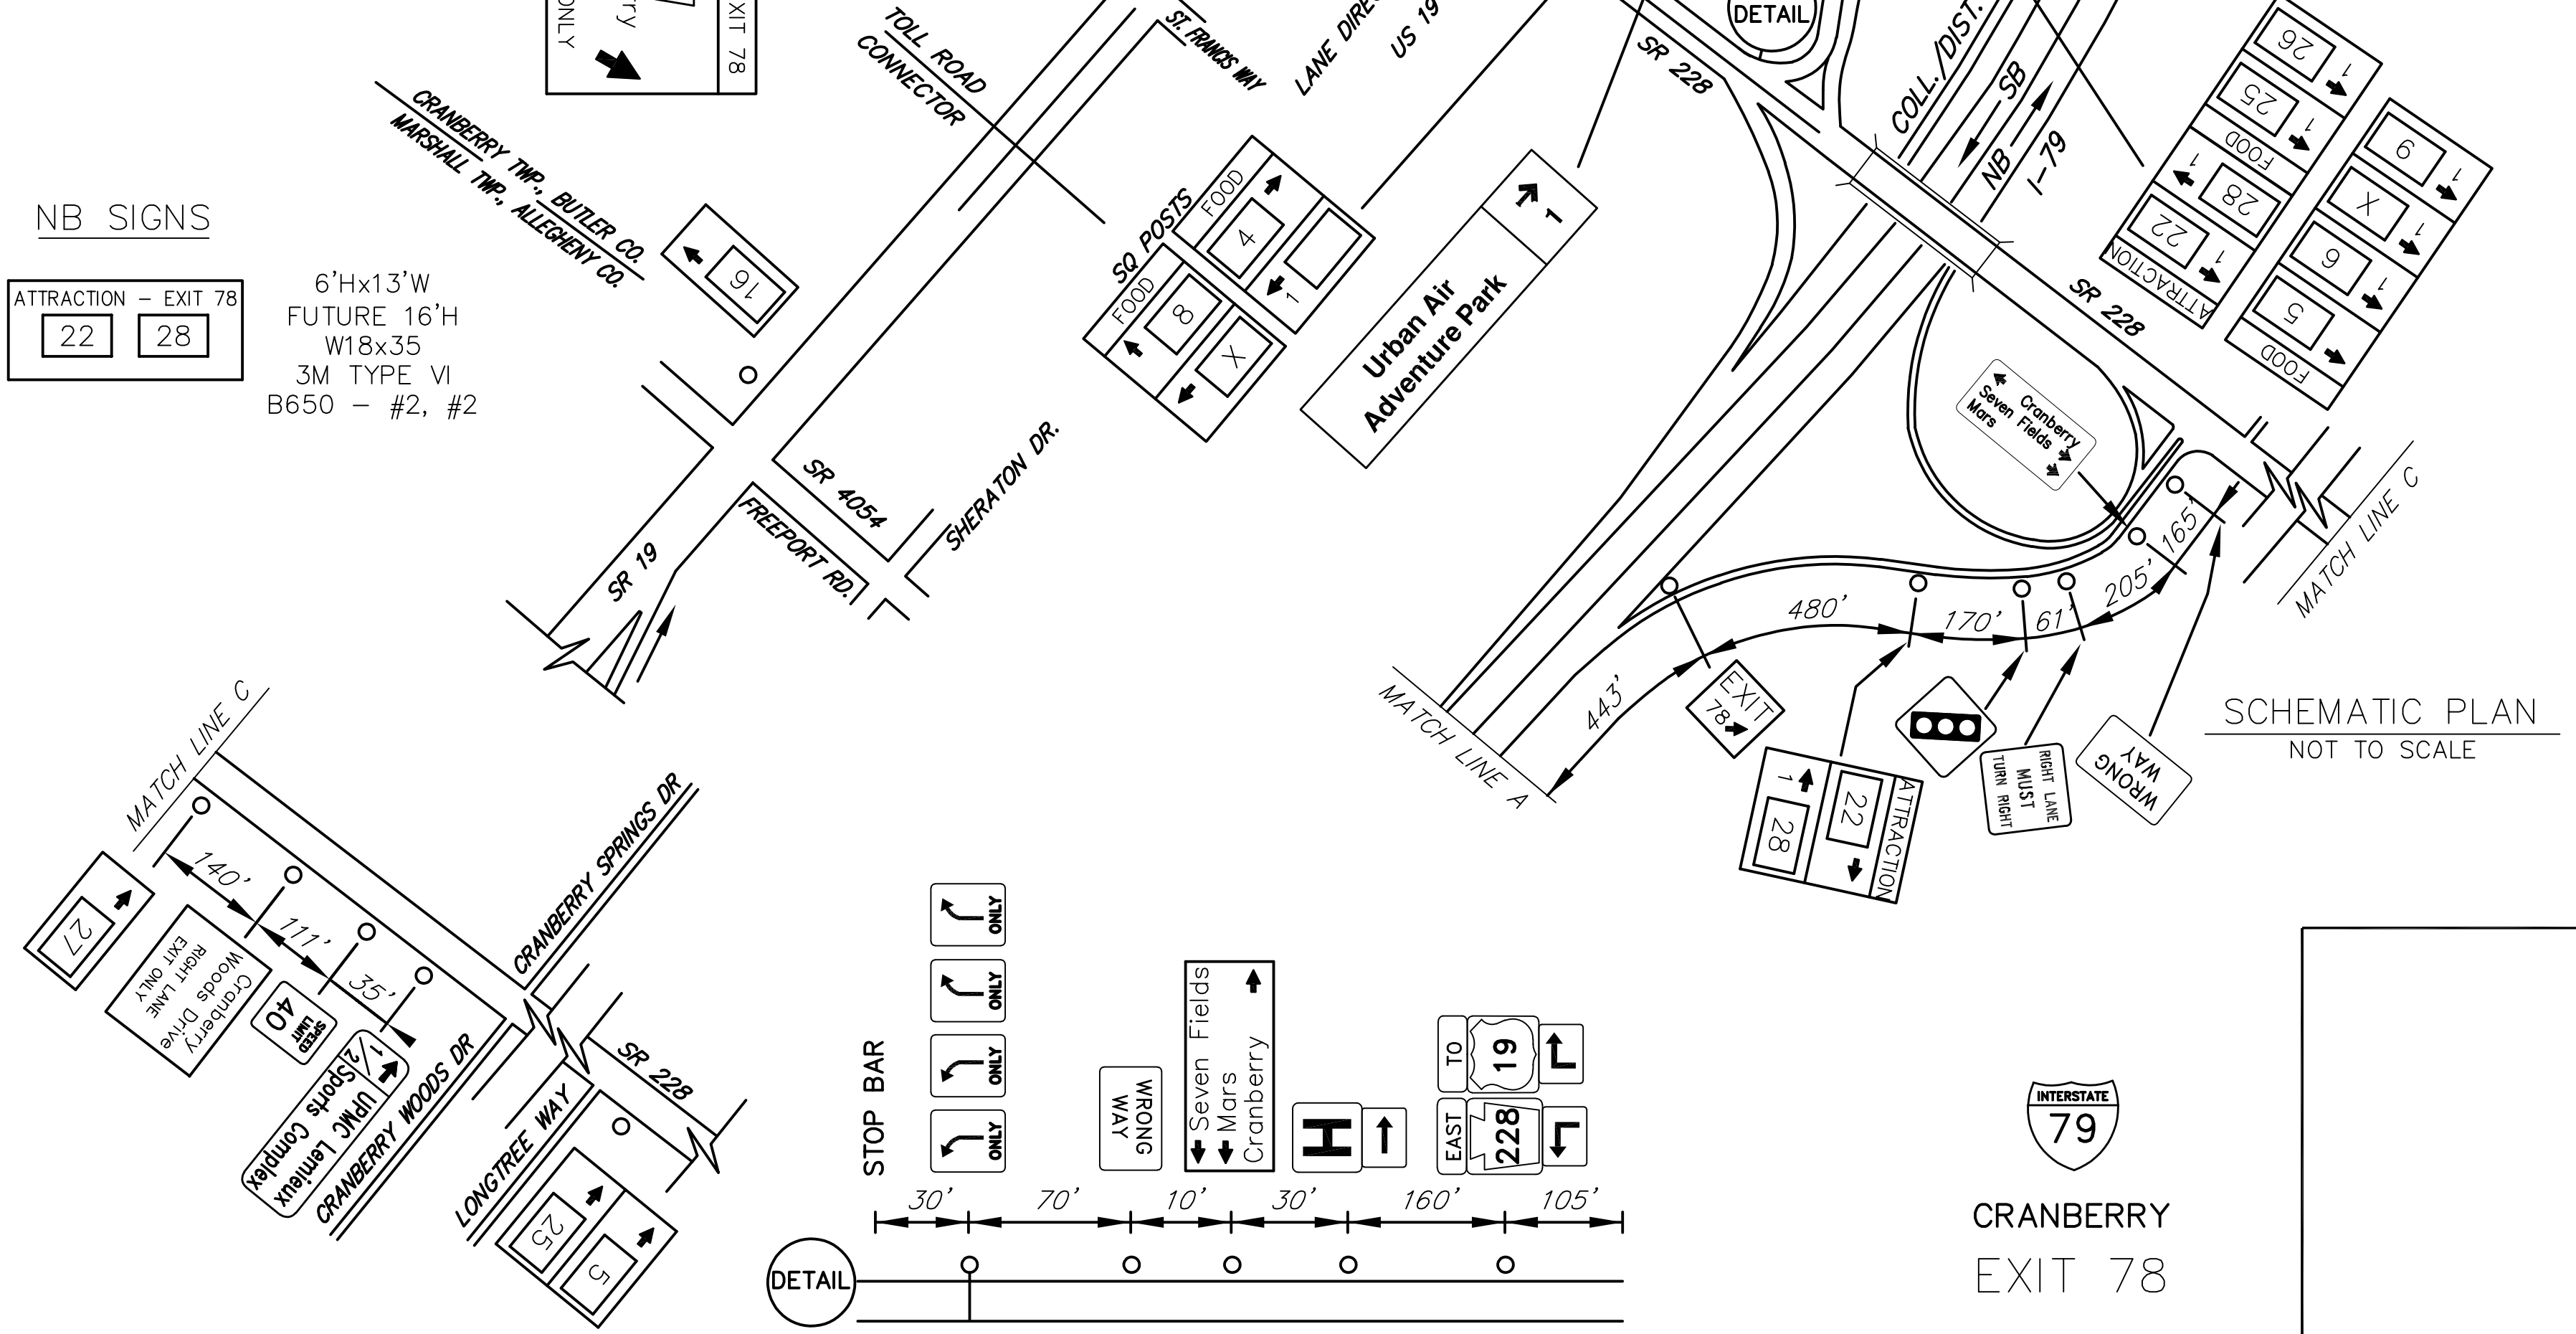

SCHEMATIC PLAN
NOT TO SCALE

DATE: 02/15/2024, 10:50:00 AM, DRAWING: 10-BUTLER-19, SHEET: 179, EXIT: 78, PLAN: 11, REVISION: 1, 02/15/2024 10:50:00 AM