


DISTRICT	COUNTY	ROUTE	PROJECT	SHEET
2-0	CLEARFIELD	1-80		
SANDY & UNION TOWNSHIP AND CITY OF DuBOIS				
REVISIONS				



SYMBOLS

- Existing Sign to Remain
- △ Existing Sign to be Removed
- ◻ Existing Sign Reset as Shown
- NEW SIGN
- ✕ FUTURE SIGN
- ∅ Existing Utility Pole

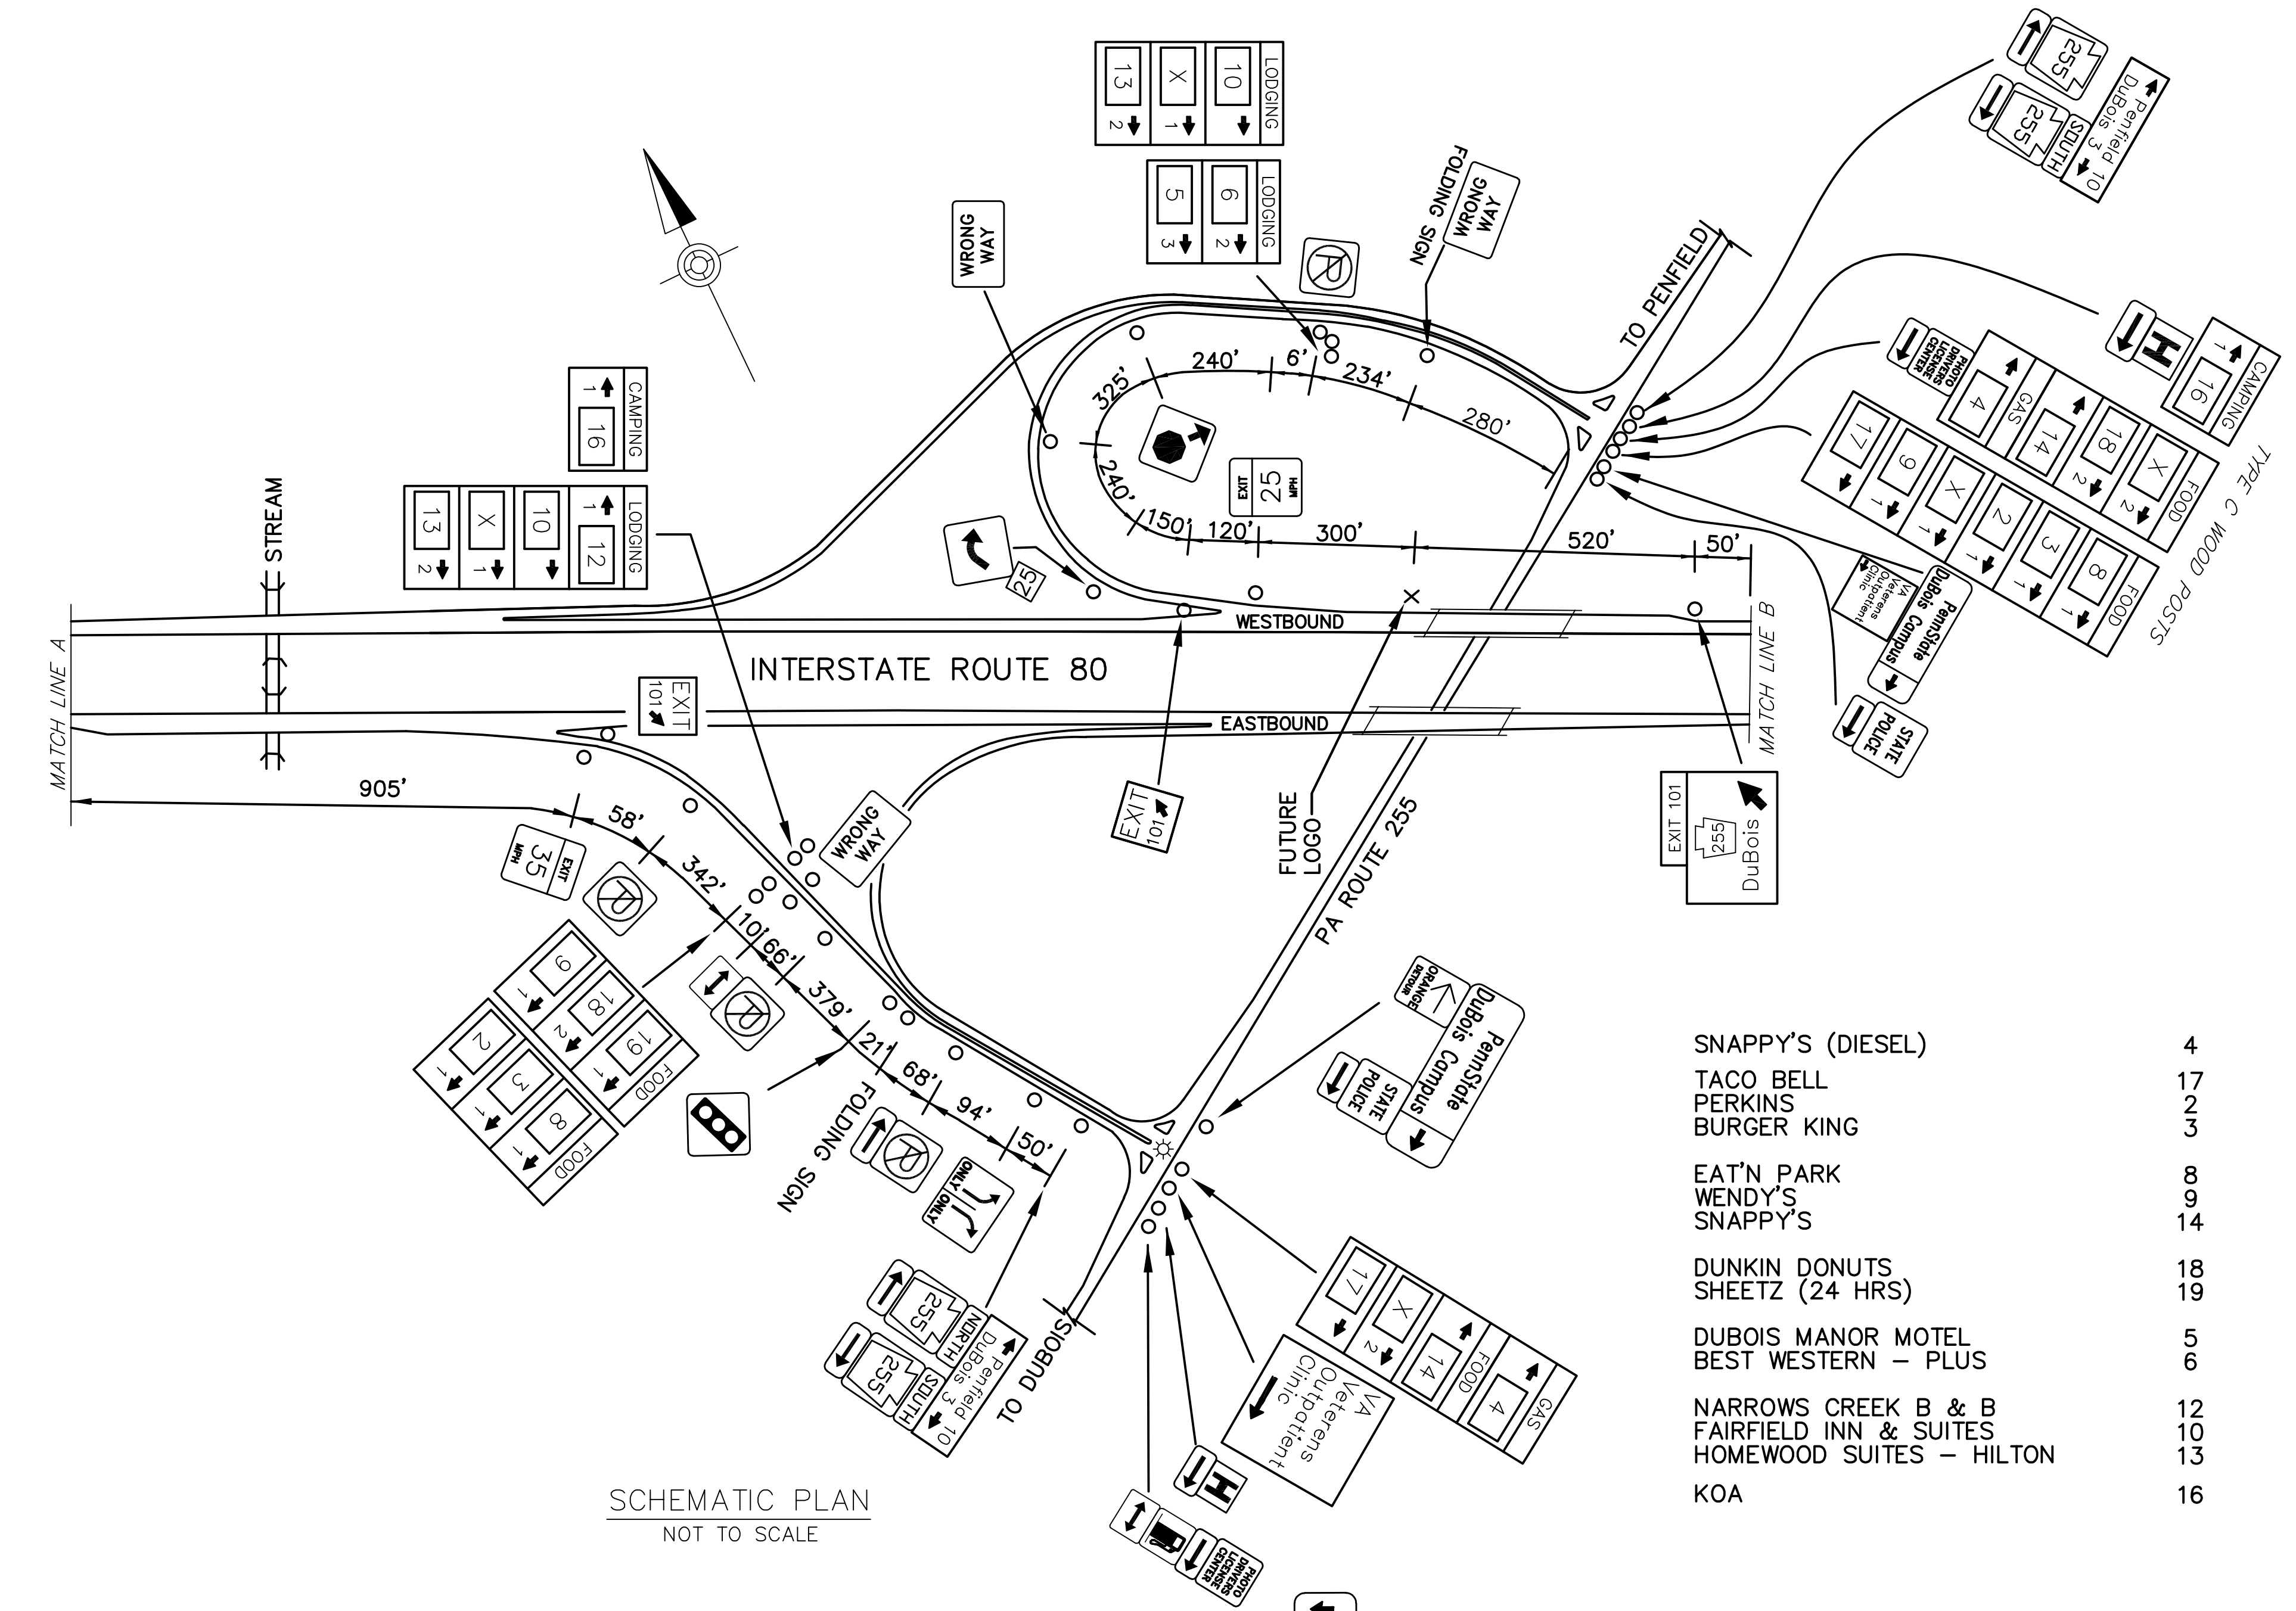

SCHMATIC PLAN
NOT TO SCALE

SNAPPY'S (DIESEL)	4
TACO BELL	17
PERKINS	2
BURGER KING	3
EAT'N PARK	8
WENDY'S	9
SNAPPY'S	14
DUNKIN DONUTS	18
SHEETZ (24 HRS)	19
DUBOIS MANOR MOTEL	5
BEST WESTERN - PLUS	6
NARROWS CREEK B & B	12
FAIRFIELD INN & SUITES	10
HOMEWOOD SUITES - HILTON	13
KOA	16

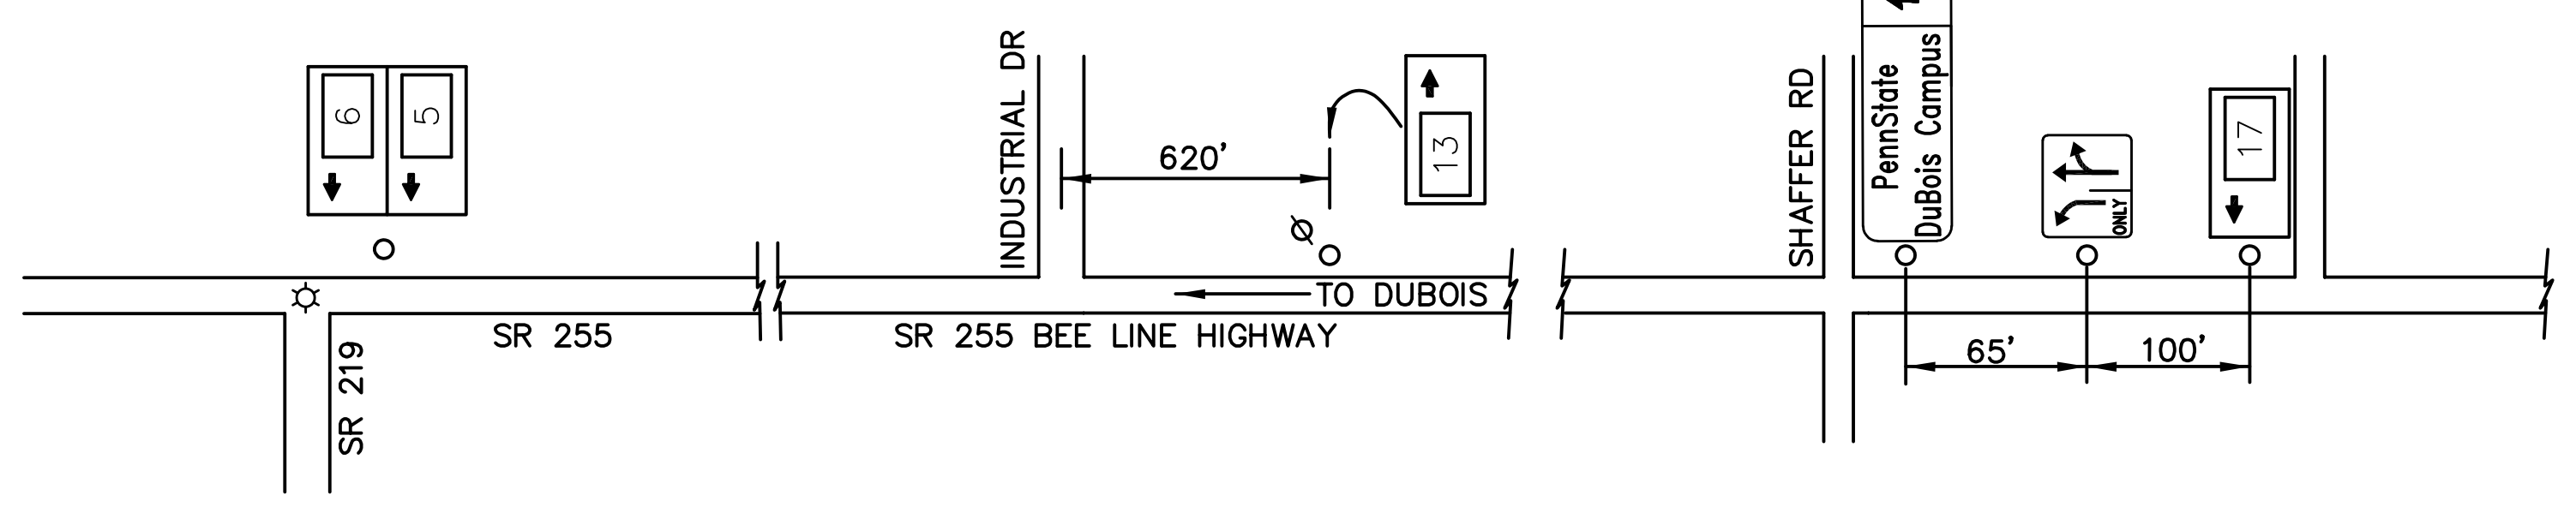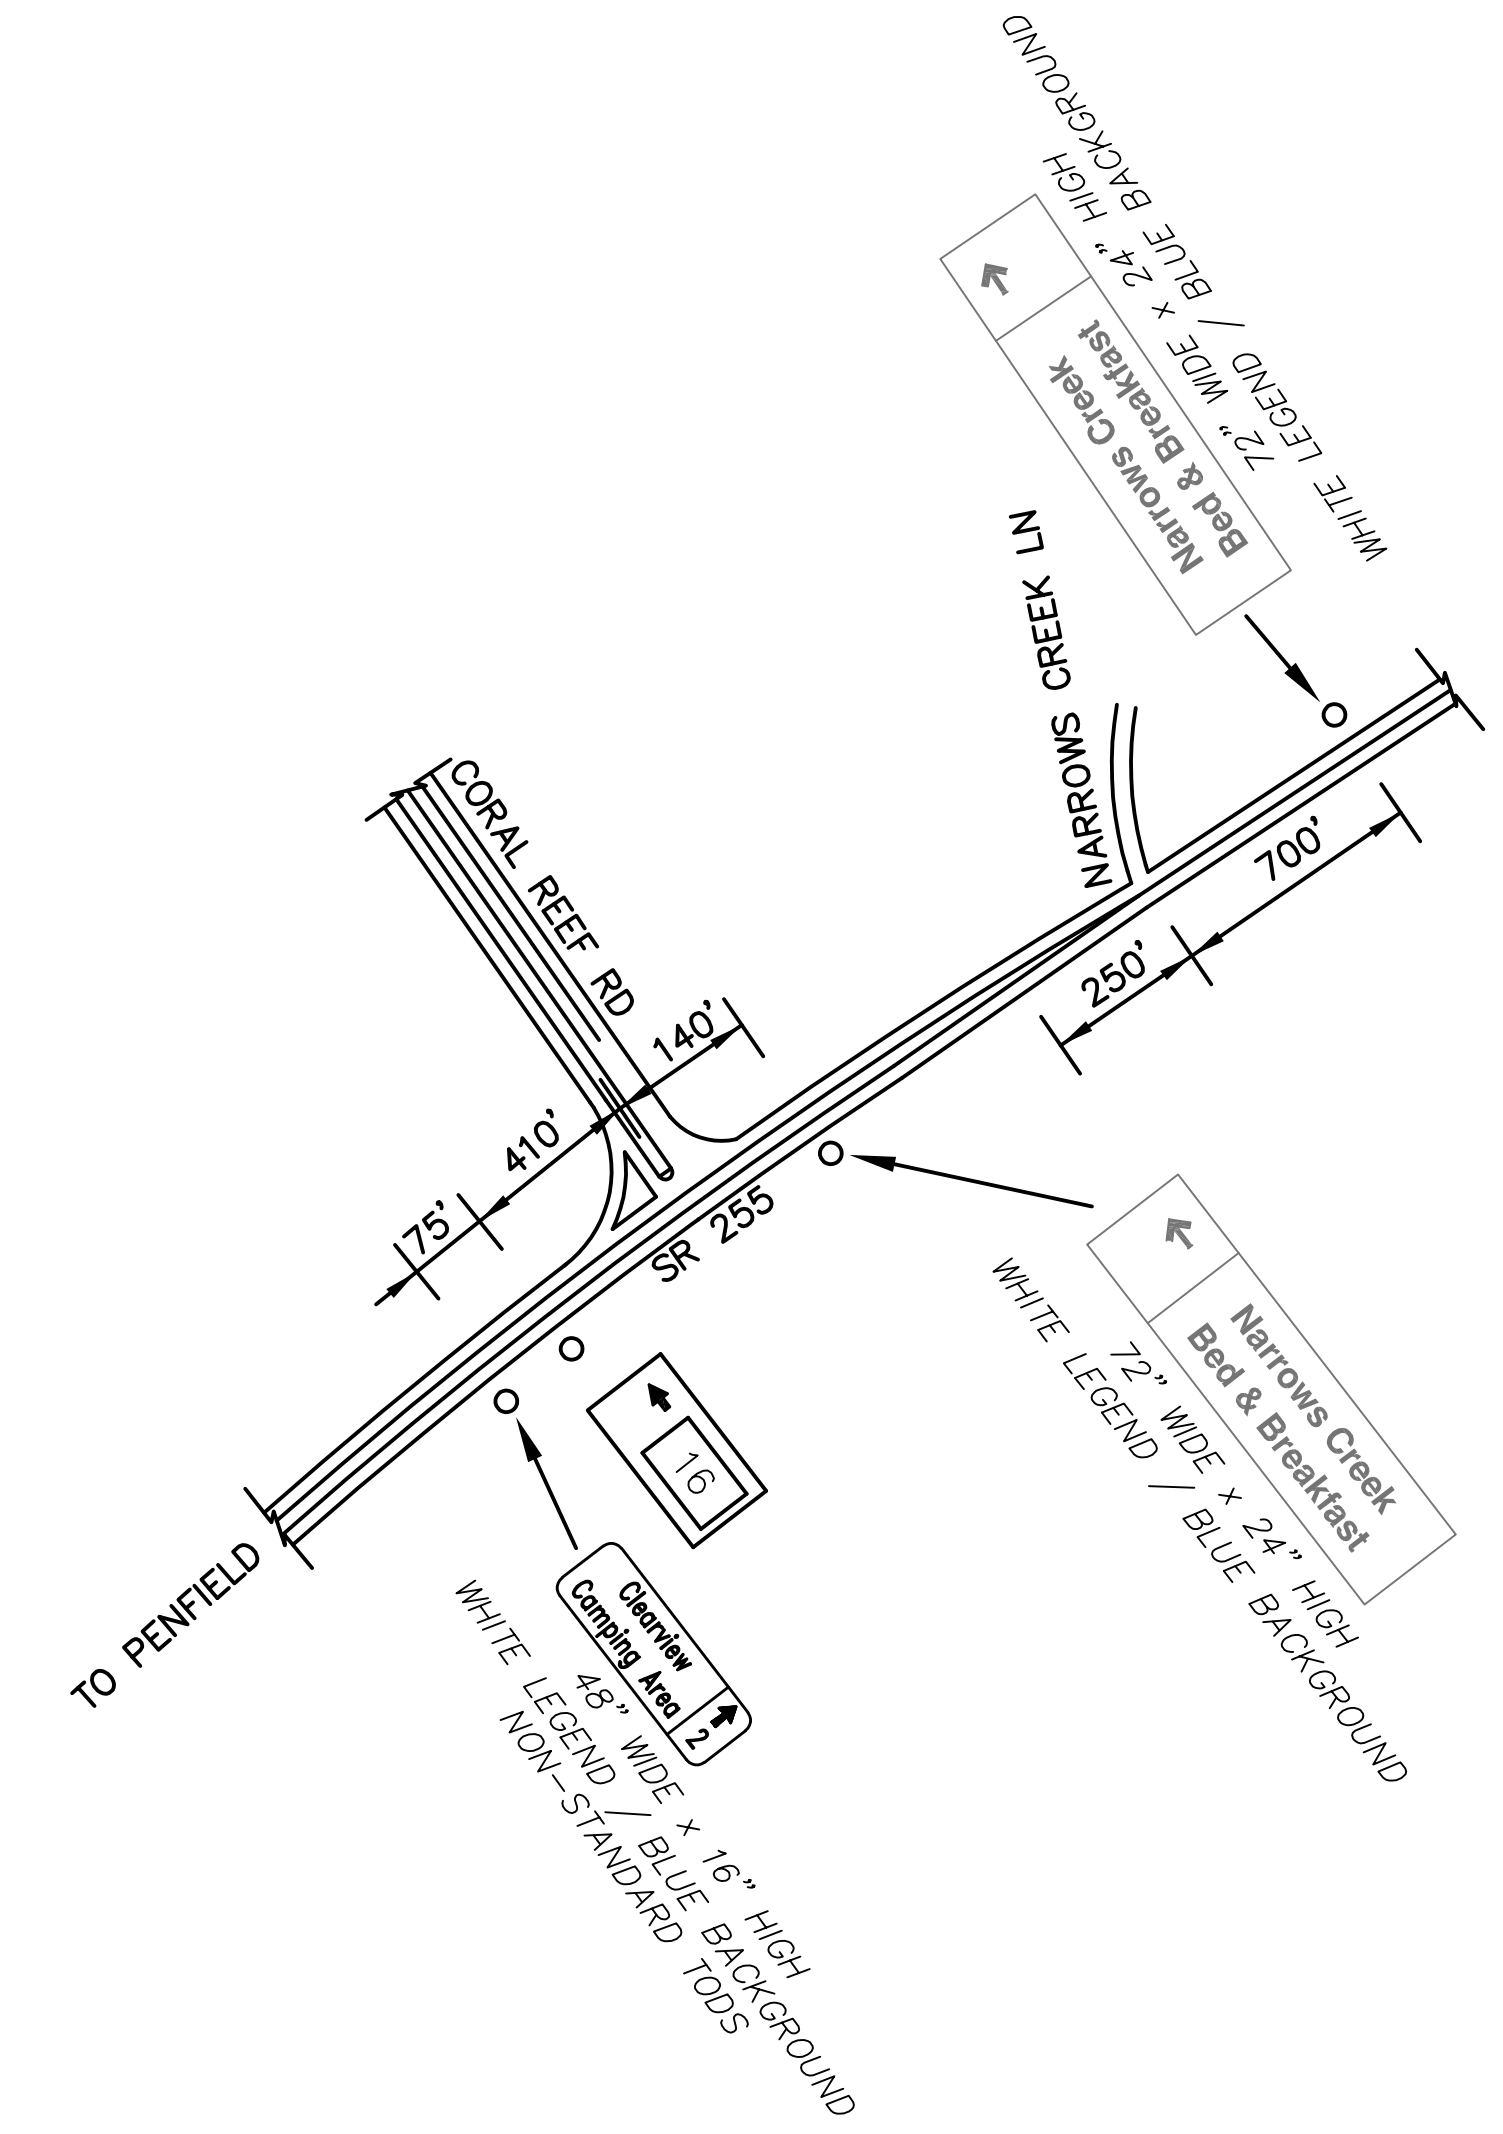

D:\STATE FILES\2023\04\SR255\SR255-BUILD\DRAWINGS\VENNDOT\DISTRICT\DC\CLEARFIELD - 17\13-KK-SHTDUB-101-EXT 101.PLAN
 November 13, 2023 2:23 PM