



DISTRICT	COUNTY	ROUTE	PROJECT	SHEET
3-0	MONTOUR	I-80		
VALLEY TOWNSHIP				
REVISIONS				

TABULATION OF QUANTITIES		
ITEM	UNIT	QUANTITY
POST MOUNTED SIGNS, TYPE A, LOGO	SQ.FT.	---
POST MOUNTED SIGNS, TYPE B, LOGO	SQ.FT.	---
POST MOUNTED SIGNS, TYPE C, LOGO	SQ.FT.	---
BREAKAWAY SYSTEMS	EACH	---
* STEEL S OR W BEAM POSTS	LBS.	---
LOGO SIGN MOUNTING	EACH	---
FLAT SHEET PANEL REPLACEMENT	SQ.FT.	---
EXTRUDED PANEL REPLACEMENT	SQ.FT.	---
REMOVAL OF POST MOUNTED MOTORIST SERVICE SIGNS, TYPES B, C & F	L.S.	---

\* APPROXIMATE QUANTITY FOR INFORMATION ONLY

**SYMBOLS**

- Existing Sign to Remain
- △ Existing Sign to be Removed
- Existing Sign Reset as Shown
- NEW SIGN
- × FUTURE SIGN
- ∅ Existing Utility Pole

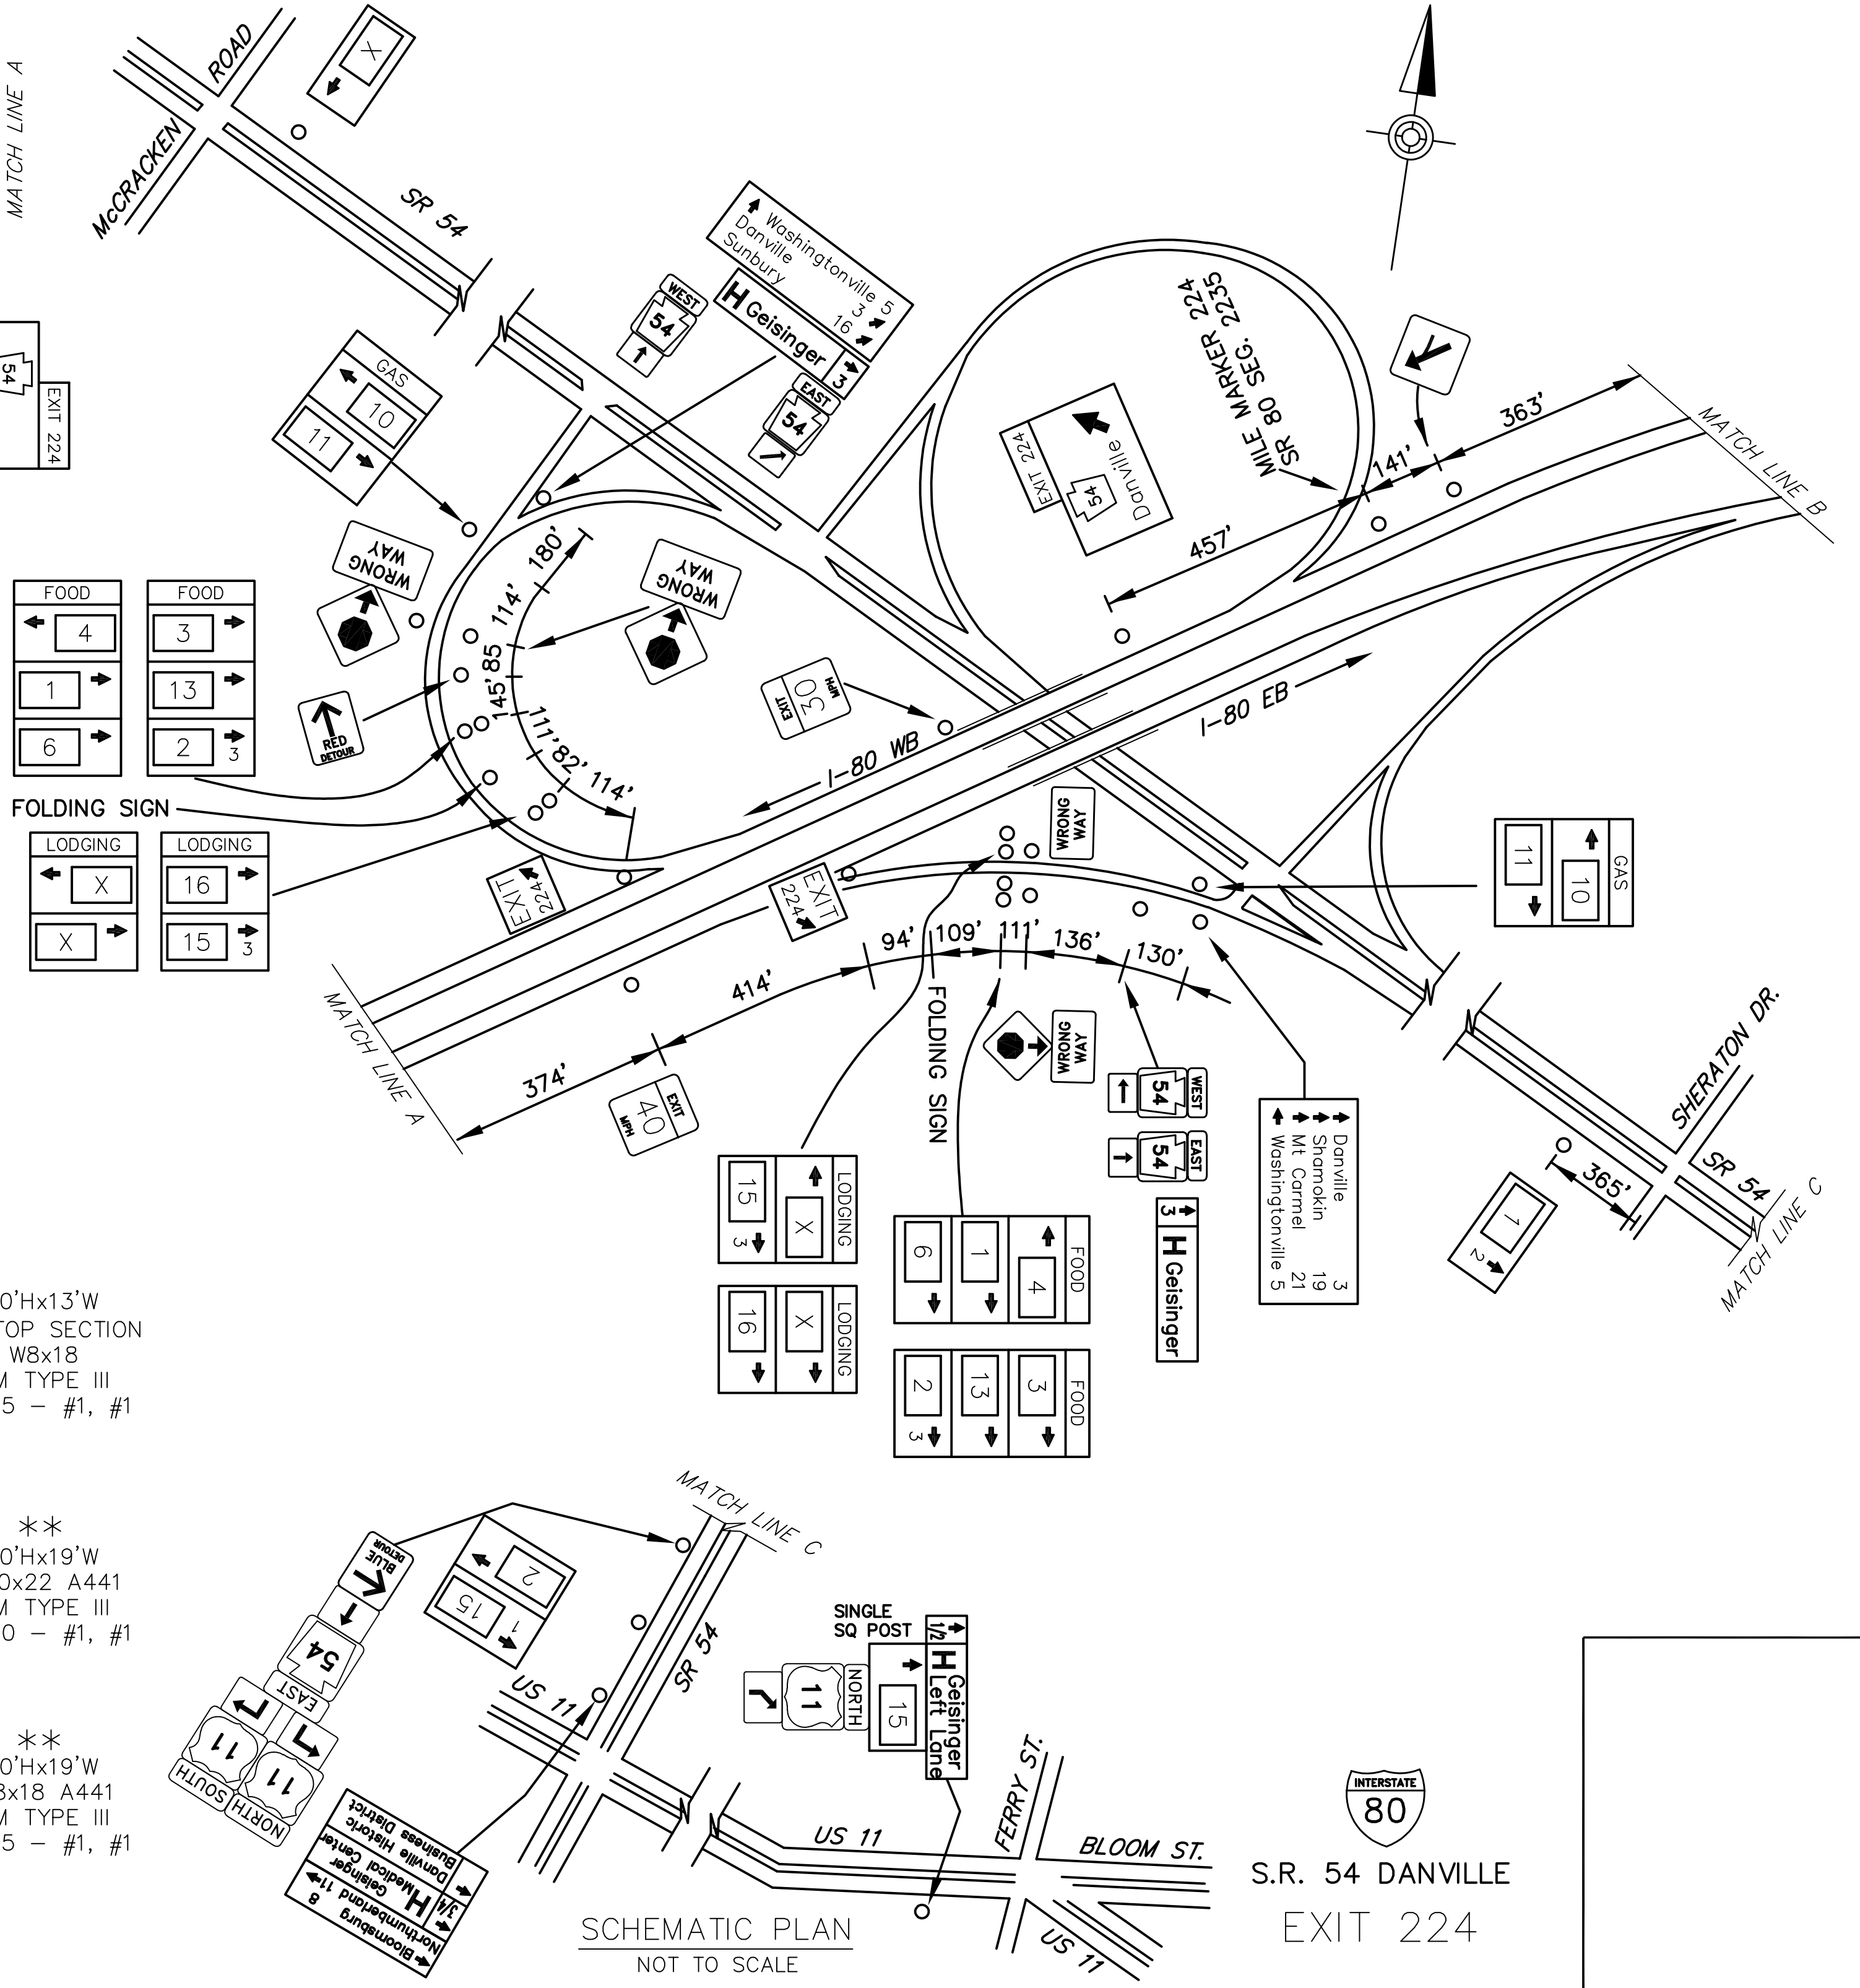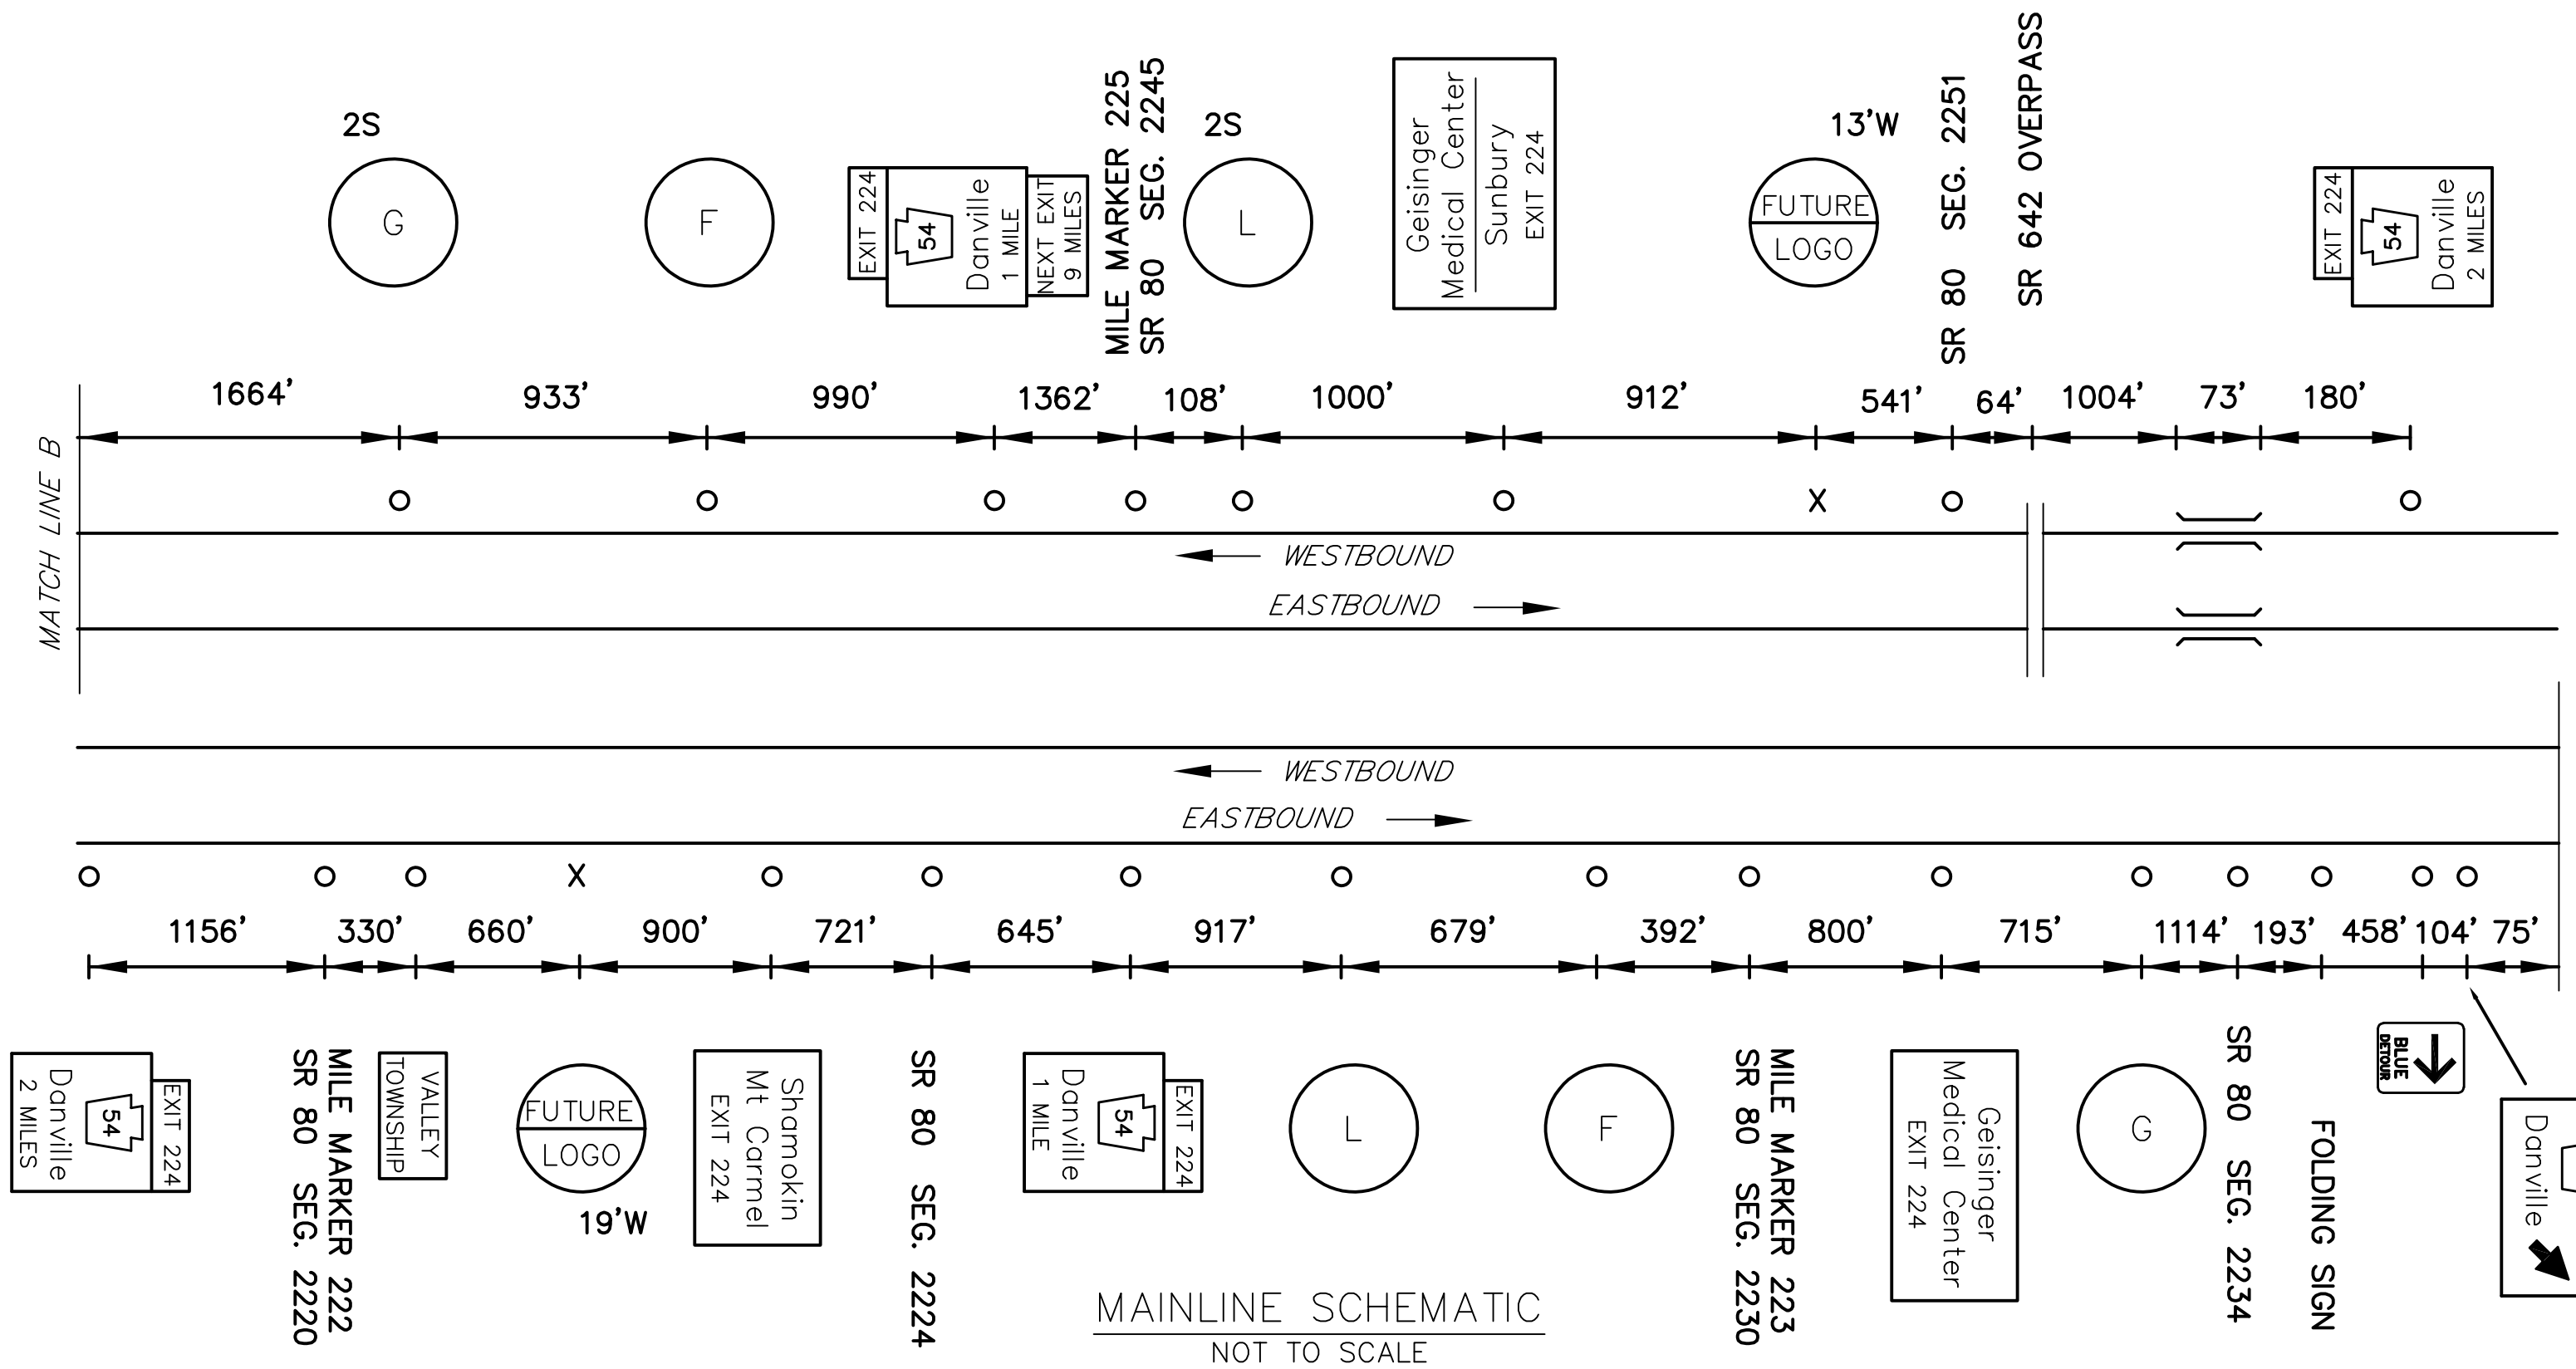

**LEGEND**  
2S - GUIDE RAIL

EXIT 224 SPECIFIC INFORMATION PANEL			
LEGEND	DIRECTION	BUSINESS	LOGO NO.
GAS	EB/WB	EXXON (DIESEL)	10
		MOBIL (DIESEL)	11
FOOD	EB/WB	McDONALD'S	3
		SUBWAY	4
		PERKIN'S RESTAURANT & BAKERY	1
		FRIENDLY'S	13
		TACO BELL	2
LODGING	EB/WB	FATBURGER	6
		SUPER 8	16
		PINE BARN INN	15

**EB SIGNS**

10'Hx13'W  
FUTURE 12'H  
W8x18  
3M TYPE III  
B525 - #1, #2

10'Hx19'W  
W10x26  
3M TYPE III  
B650 - #1, #2

10'Hx19'W  
W10x26  
3M TYPE III  
B650 - #2, #2

**WB SIGNS**

10'Hx13'W  
12' TOP SECTION  
W8x18  
3M TYPE III  
B525 - #1, #1

\*\*  
10'Hx19'W  
W10x22 A441  
3M TYPE III  
B650 - #1, #1

\*\*  
10'Hx19'W  
W8x18 A441  
3M TYPE III  
B525 - #1, #1

ONE MILE EXTENSION ALLOWANCE APPLIES AT THIS INTERCHANGE

\*\* RESET BY PENNDOT 1994

DISTRICT: 3-0, COUNTY: MONTOUR, ROUTE: I-80, PROJECT: VALLEY TOWNSHIP REVISIONS, SHEET: 3-0  
 DRAWING: 3-0-1-1, DATE: 11/15/11, BY: JMM, CHECKED: JMM, DATE: 11/15/11, SCALE: AS SHOWN  
 PENNDOT PROJECT NUMBER: 4710-10-100, PROJECT TITLE: SR 54 DANVILLE EXIT 224 PLAN  
 DATE: 11/15/11, TIME: 10:00 AM, DRAWING: 3-0-1-1, DISTRICT: 3-0, COUNTY: MONTOUR, ROUTE: I-80, PROJECT: VALLEY TOWNSHIP REVISIONS, SHEET: 3-0