
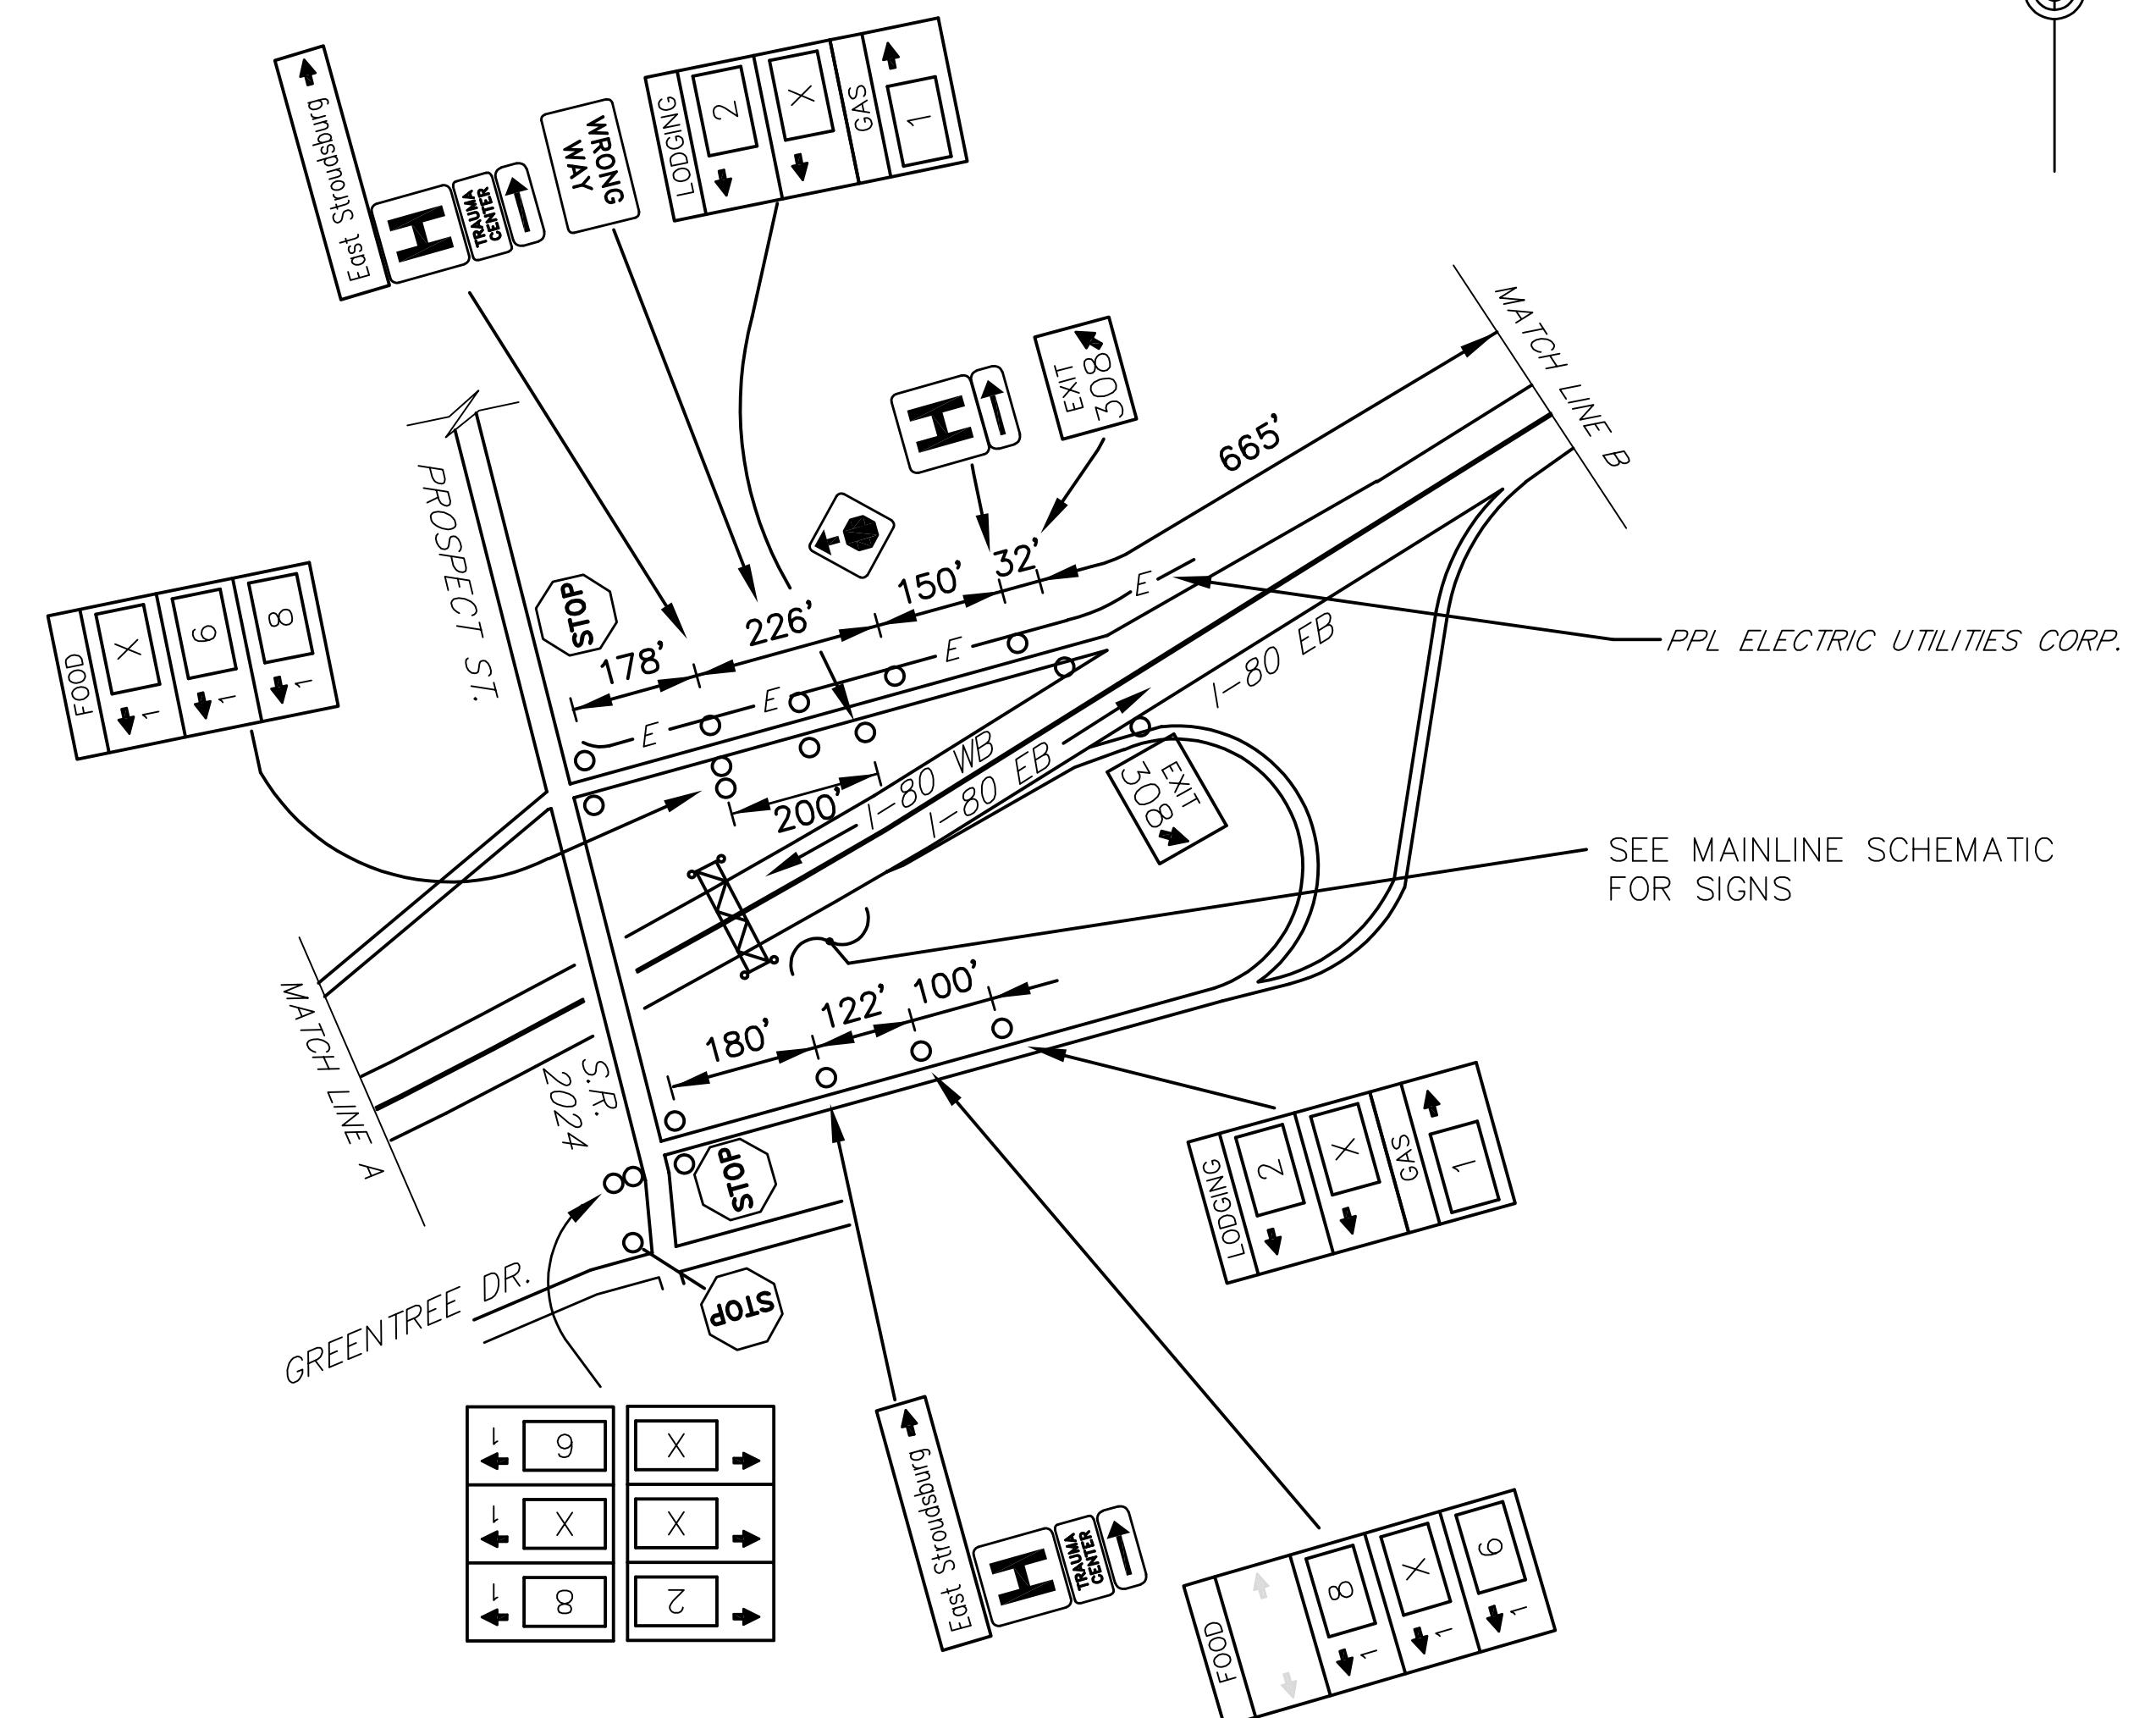


DISTRICT	COUNTY	ROUTE	PROJECT	SHEET
5-0	MONROE	I-80		
EAST STROUDSBURG & STROUDSBURG BOROS & SMITHFIELD TWP. REVISIONS				

SYMBOLS	
○	Existing Sign to Remain
△	Existing Sign to be Removed
◻	Existing Sign Reset as Shown
●	NEW SIGN
×	FUTURE SIGN
⊗	Existing Utility Pole

TABULATION OF QUANTITIES		
ITEM	UNIT	QUANTITY
POST MOUNTED SIGNS, TYPE A, LOGO	SQ.FT.	
POST MOUNTED SIGNS, TYPE B, LOGO	SQ.FT.	
RESET OF POST MOUNTED SIGN, TYPE A	EACH	
BREAKAWAY SYSTEMS	EACH	
* STEEL S OR W BEAM POSTS	LBS.	
LOGO SIGN MOUNTING	EACH	
REMOVAL OF POST MOUNTED MOTORIST SERVICE SIGNS, TYPES A & E	EACH	
REMOVAL OF POST MOUNTED MOTORIST SERVICE SIGNS, TYPES B, C & F	L.S.	

* APPROXIMATE QUANTITY FOR INFORMATION ONLY


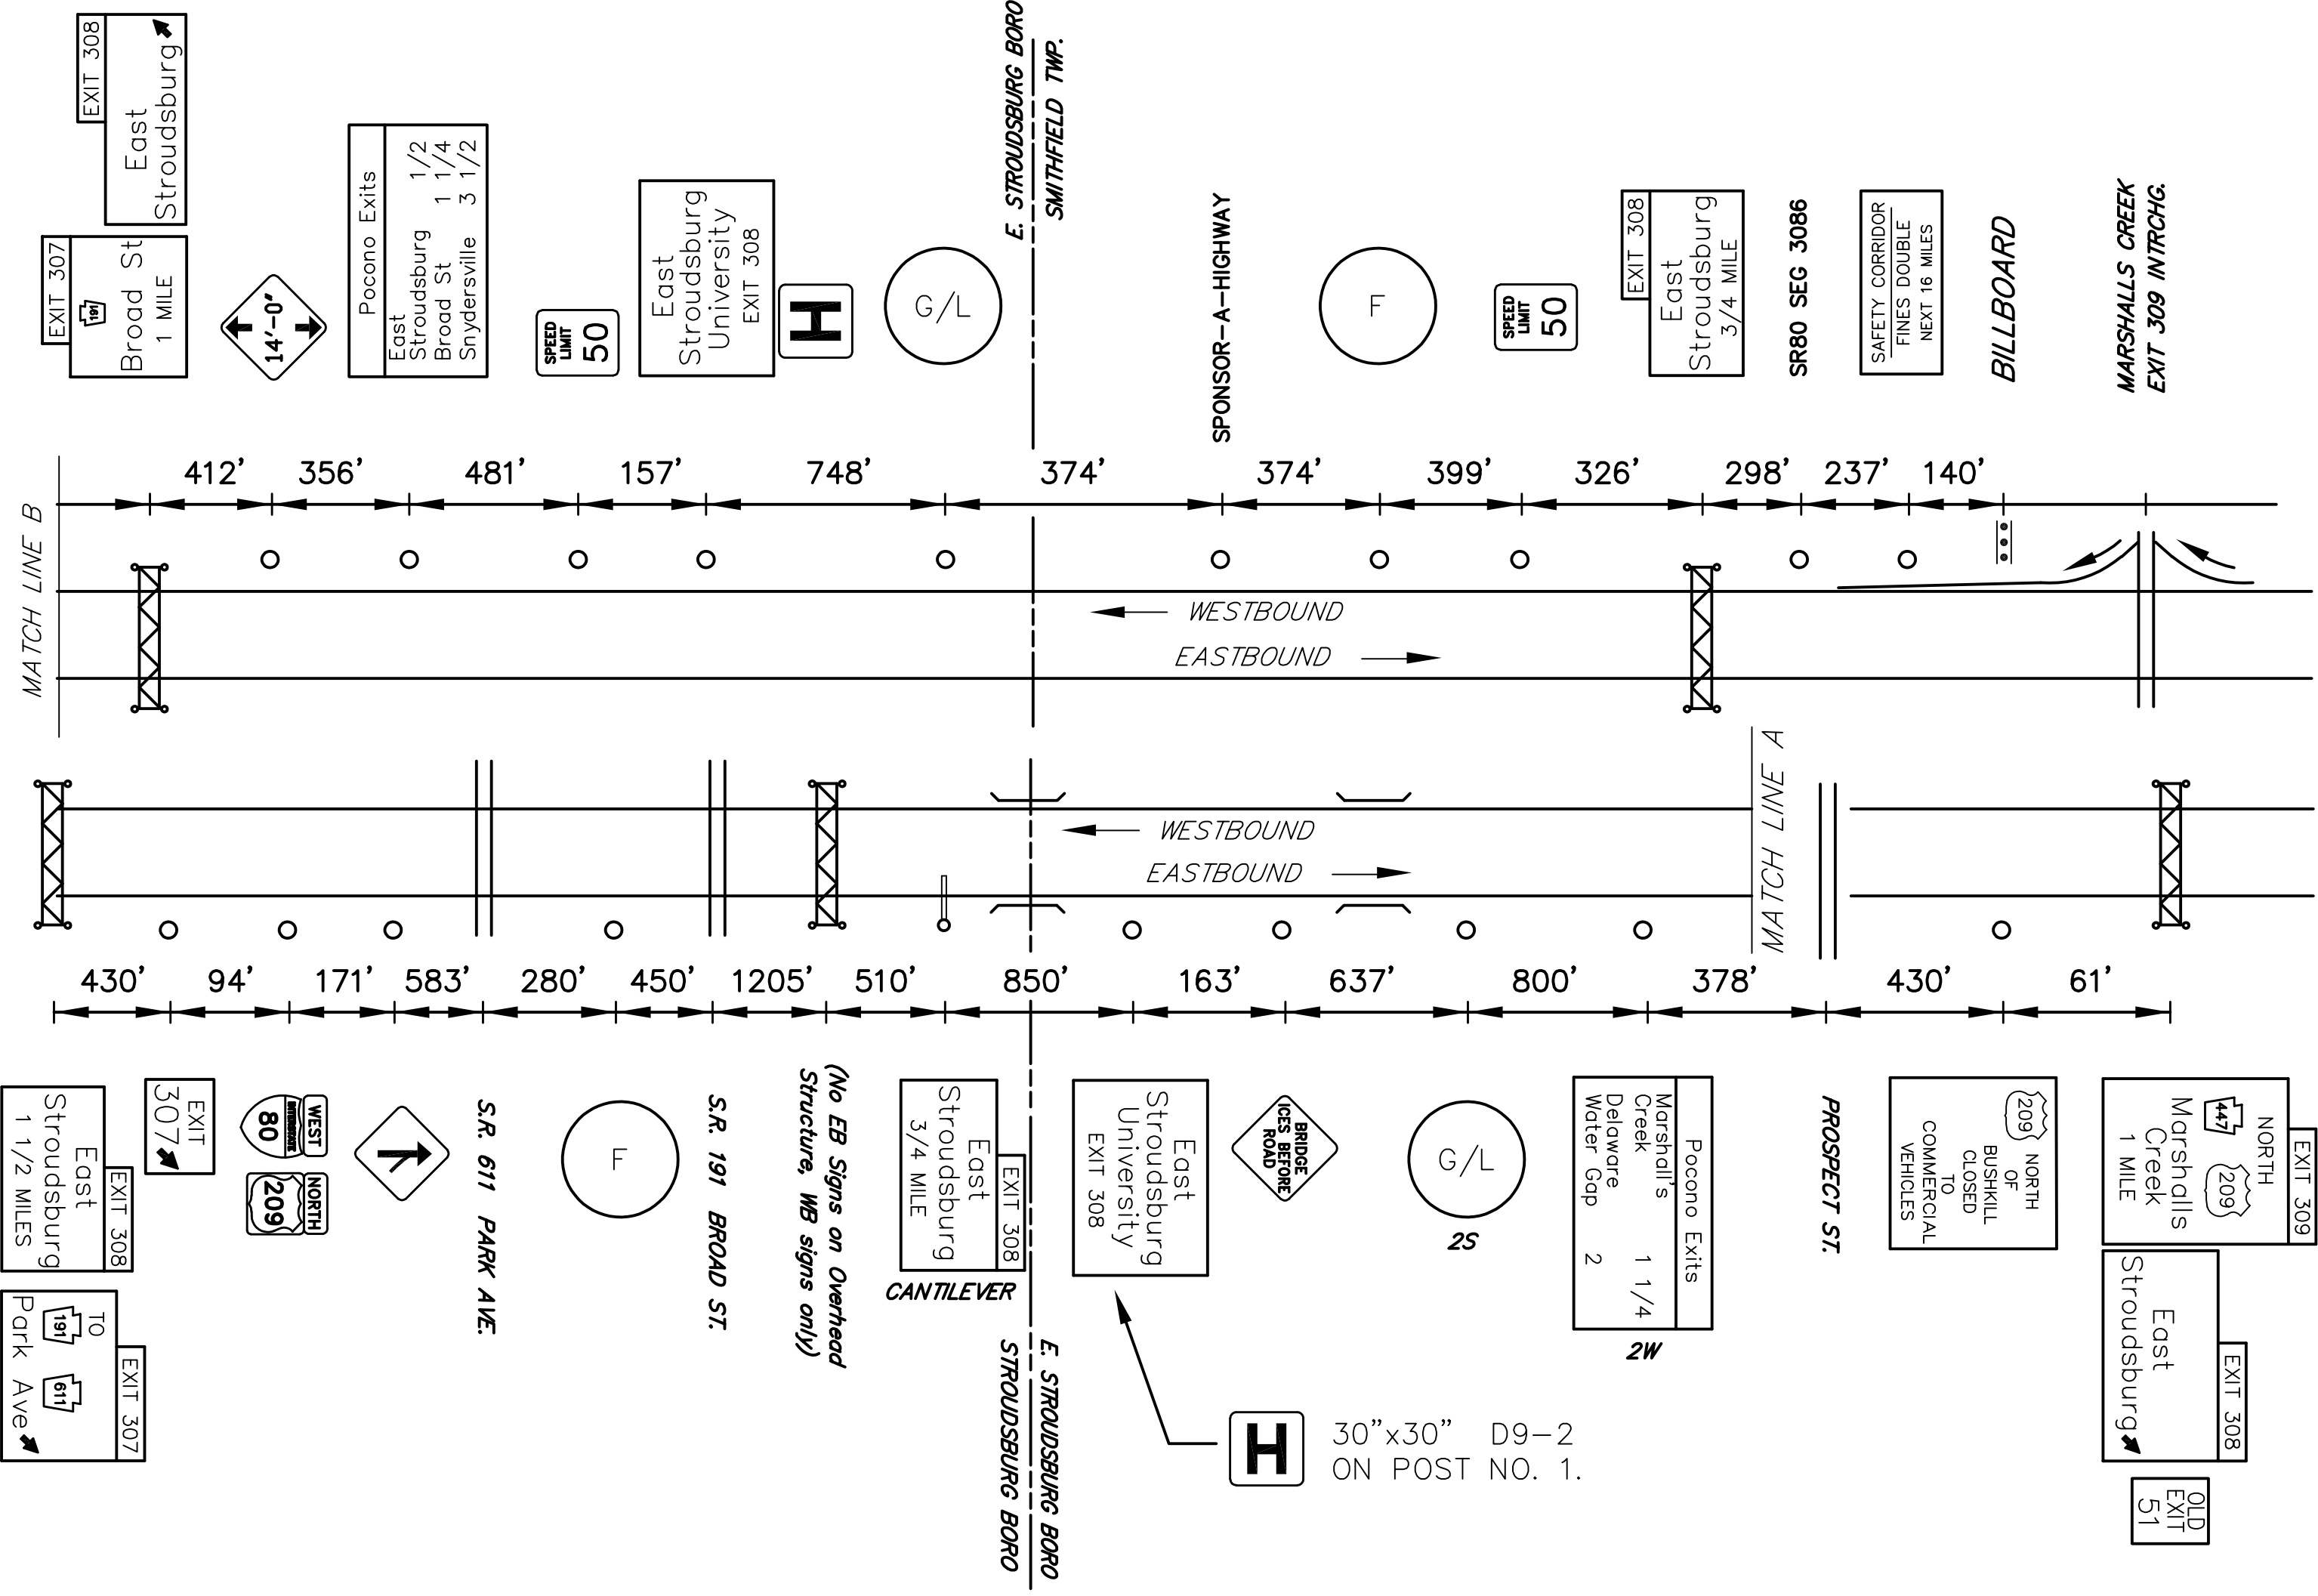


LEGEND



2S/2W - GUIDE RAIL

EXIT 308 SPECIFIC INFORMATION PANEL			
LEGEND	DIRECTION	BUSINESS	LOGO NO.
GAS	EB/WB	EXXON (24 HRS/DIESEL)	1
FOOD	EB/WB	JERSEY MIKE'S	8
		BURGER KING	6
LODGING	EB/WB	QUALITY INN	2

EB SIGNS

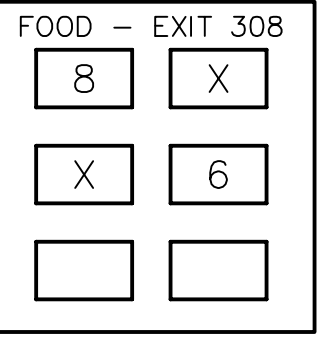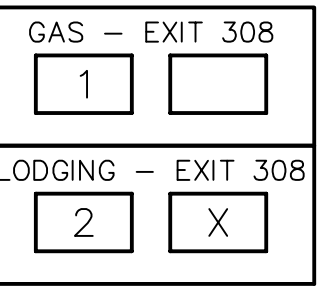

WB SIGNS

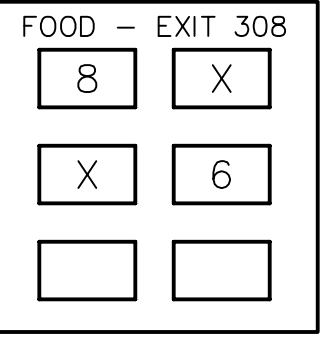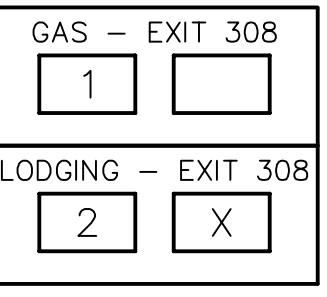

12'Hx13'W
W14x30 A572
3M TYPE III
B650 - #2, #2

12'Hx13'W
FUTURE 16'H
W14x30 A572
3M TYPE III
B650 - #2, #3

14'Hx13'W
FUTURE 16'H
W10x26 A572
3M TYPE III
B650 - #2, #2

14'Hx13'W
W10x22 A572
3M TYPE III
B650 - #2, #2

SCHMATIC PLAN
NOT TO SCALE



D:\STATE\JRS\DESIGN\DRAWINGS\PROJECTS\BUIL1\DRAWINGS\VENNBDT\DISTRICT\05\MDRDE - 45\AD-XX-SHFX-186\EXIT 308 PLAN September 12/2003 1:28 PM