


DISTRICT	COUNTY	ROUTE	PROJECT	SHEET
10-0	JEFFERSON	I-80		
ROSE TOWNSHIP AND BORO OF BROOKVILLE				
REVISIONS				

TABULATION OF QUANTITIES		
ITEM	UNIT	QUANTITY
POST MOUNTED SIGNS, TYPE A, LOGO	SQ.FT.	—
POST MOUNTED SIGNS, TYPE B, LOGO	SQ.FT.	—
POST MOUNTED SIGNS, TYPE C, LOGO	SQ.FT.	—
BREAKAWAY SYSTEMS	EACH	—
* STEEL S OR W BEAM POSTS	LBS.	—
LOGO SIGN MOUNTING	EACH	—
FLAT SHEET REPLACEMENT PANELS	SQ. FT.	—
EXTRUDED PANEL REPLACEMENT	SQ. FT.	—
REMOVAL OF POST MOUNTED MOTORIST SERVICE SIGNS, TYPES B, C & F	L.S.	—

* APPROXIMATE QUANTITY FOR INFORMATION ONLY

SYMBOLS	
○	Existing Sign to Remain
△	Existing Sign to be Removed
◻	Existing Sign Reset as Shown
●	NEW SIGN
×	FUTURE SIGN
⊗	Existing Utility Pole


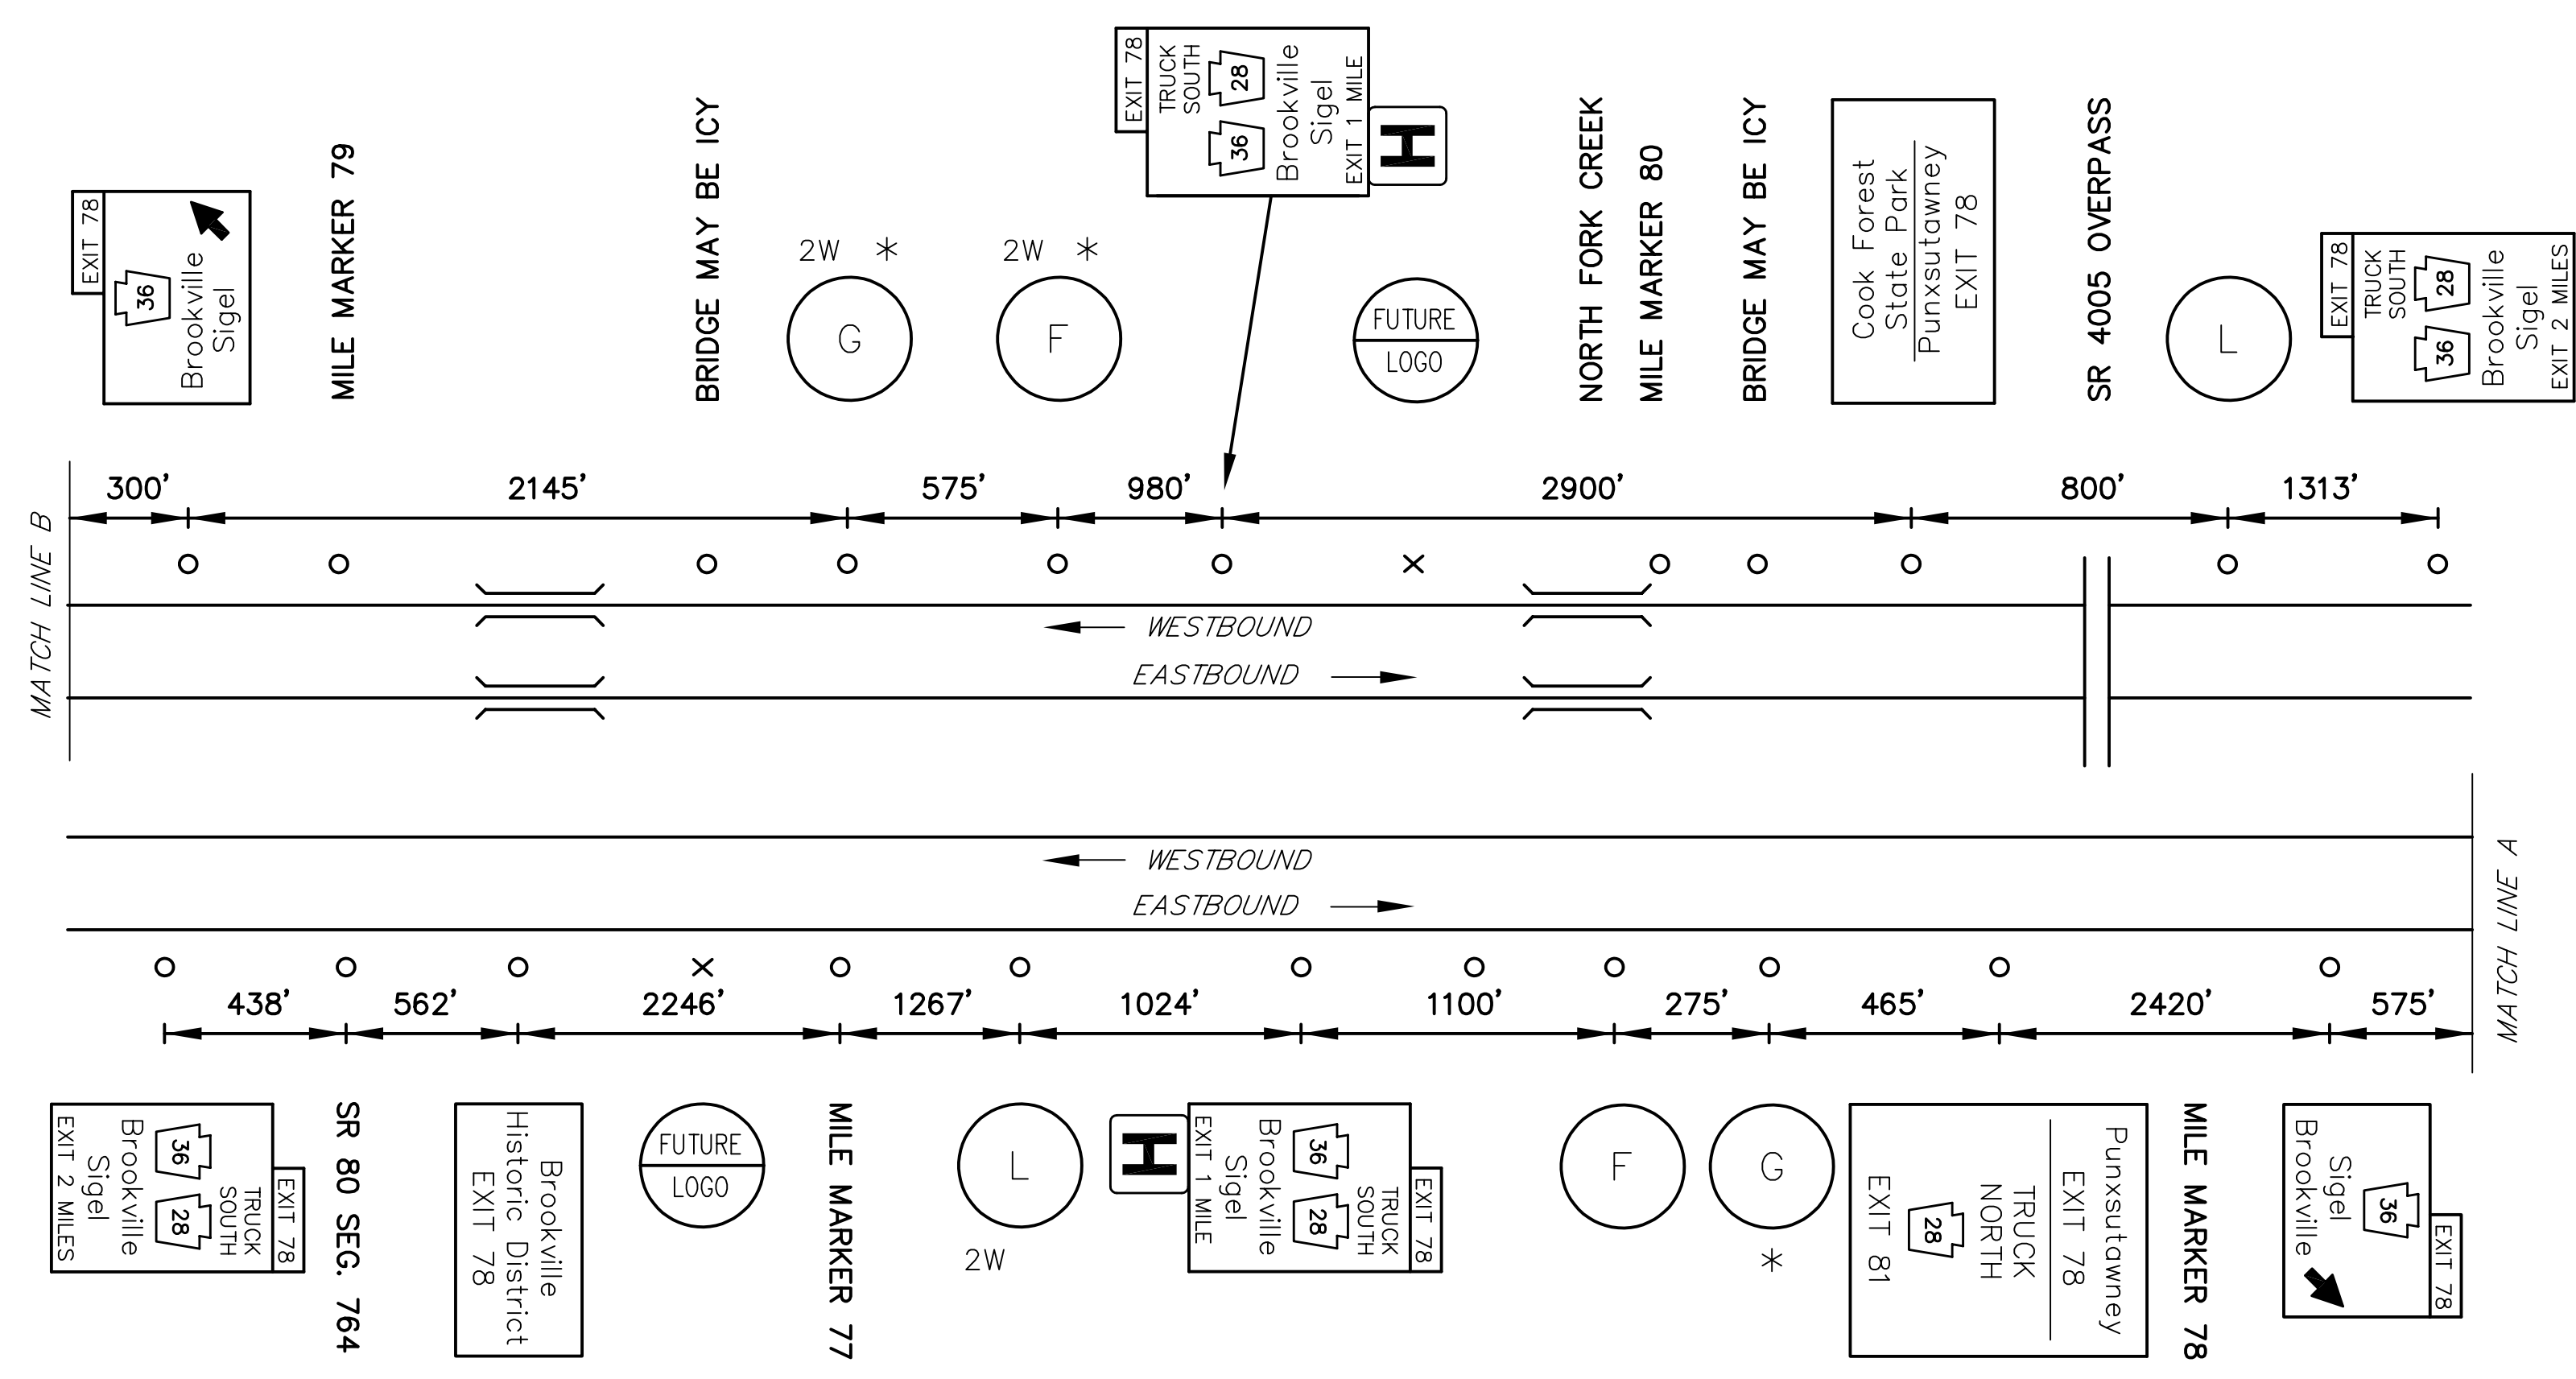


MAINLINE SCHEMATIC
NOT TO SCALE

LEGEND

- 2S/2W - GUIDE RAIL
- * RESET BY PENNDOT - DATE UNKNOWN
- DISTANCES VERIFIED IN FIELD & PENNDOT VIDEOLOG - 2014

EXIT 78 SPECIFIC INFORMATION PANEL			
LEGEND	DIRECTION	BUSINESS	LOGO NO.
GAS	EB/WB	BP (24 HOURS)	6
		SHEETZ (DIESEL)	10
		GETGO (24 HOURS/DIESEL)	12
		TA (24 HOURS)	17
		FLYING J (24 HOURS)	18
FOOD	EB/WB	MARATHON (24 HOURS)	4
		ARBY'S (No. 6114)	1
		DAIRY QUEEN	5
		McDONALD'S	3
		BURGER KING	13
		TACO BELL	15
LODGING	EB	SUBWAY (No. #5416)	14
		SUPER 8	9
	EB/WB	QUALITY INN	11

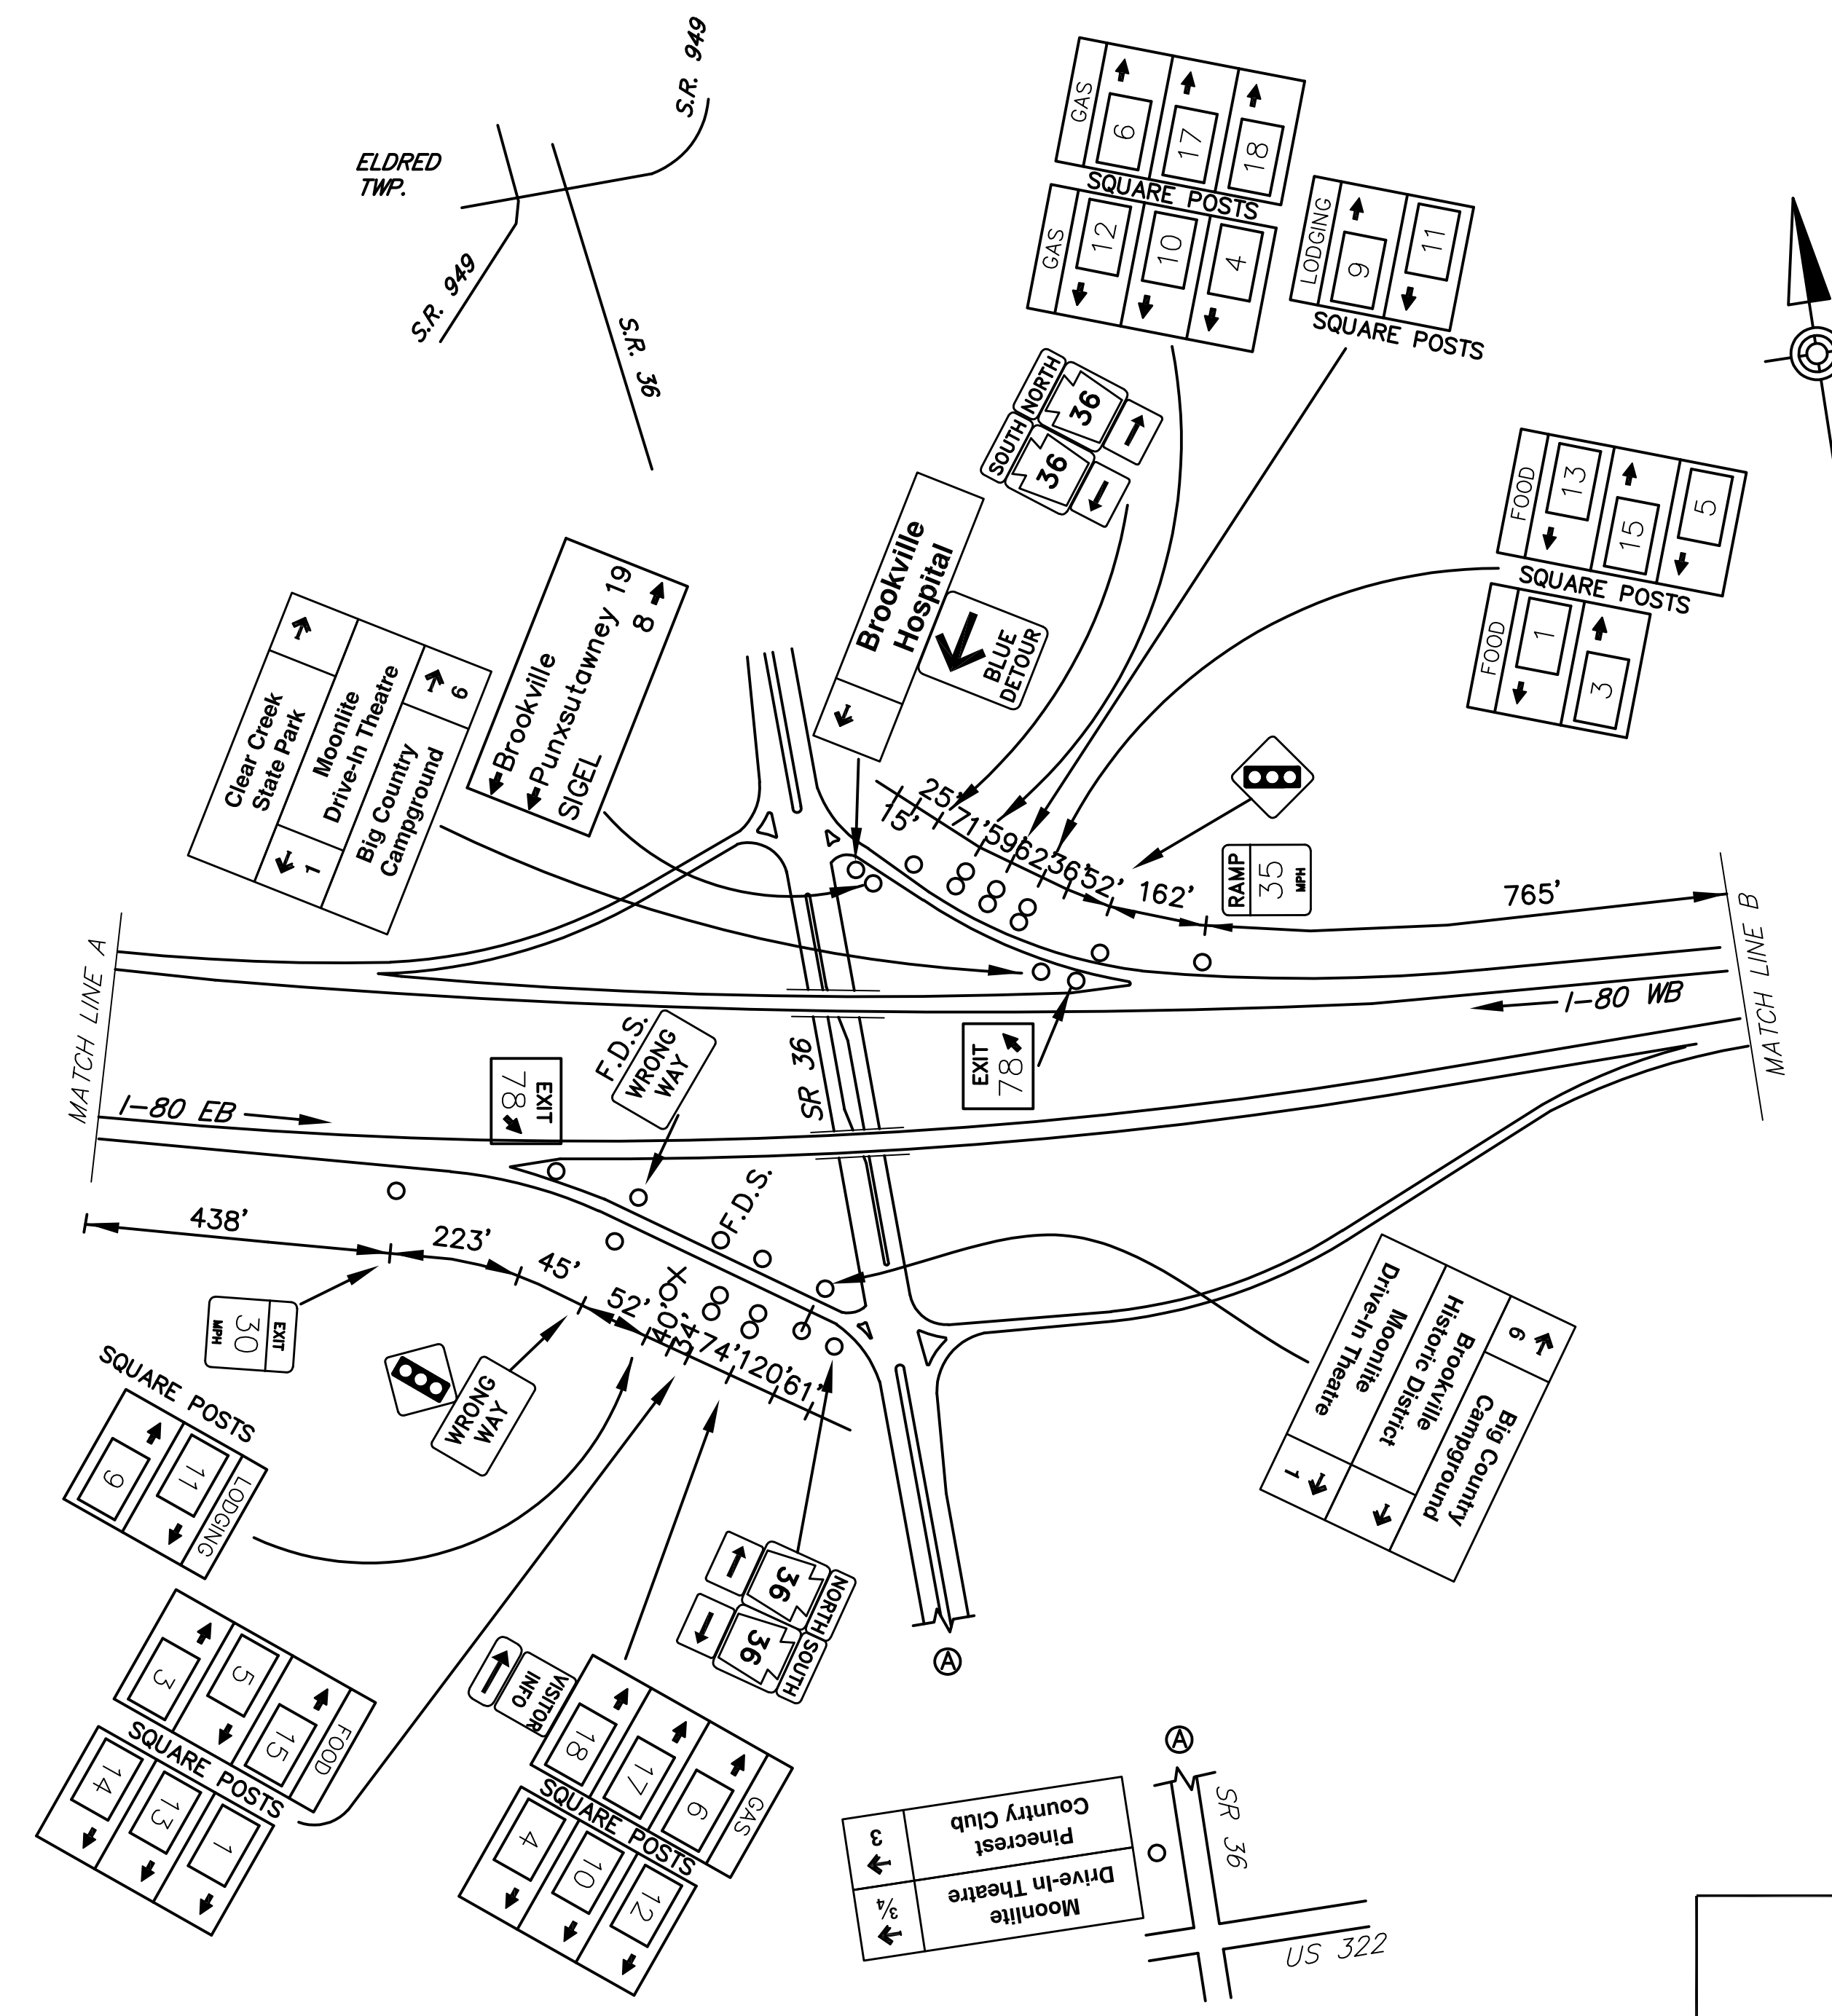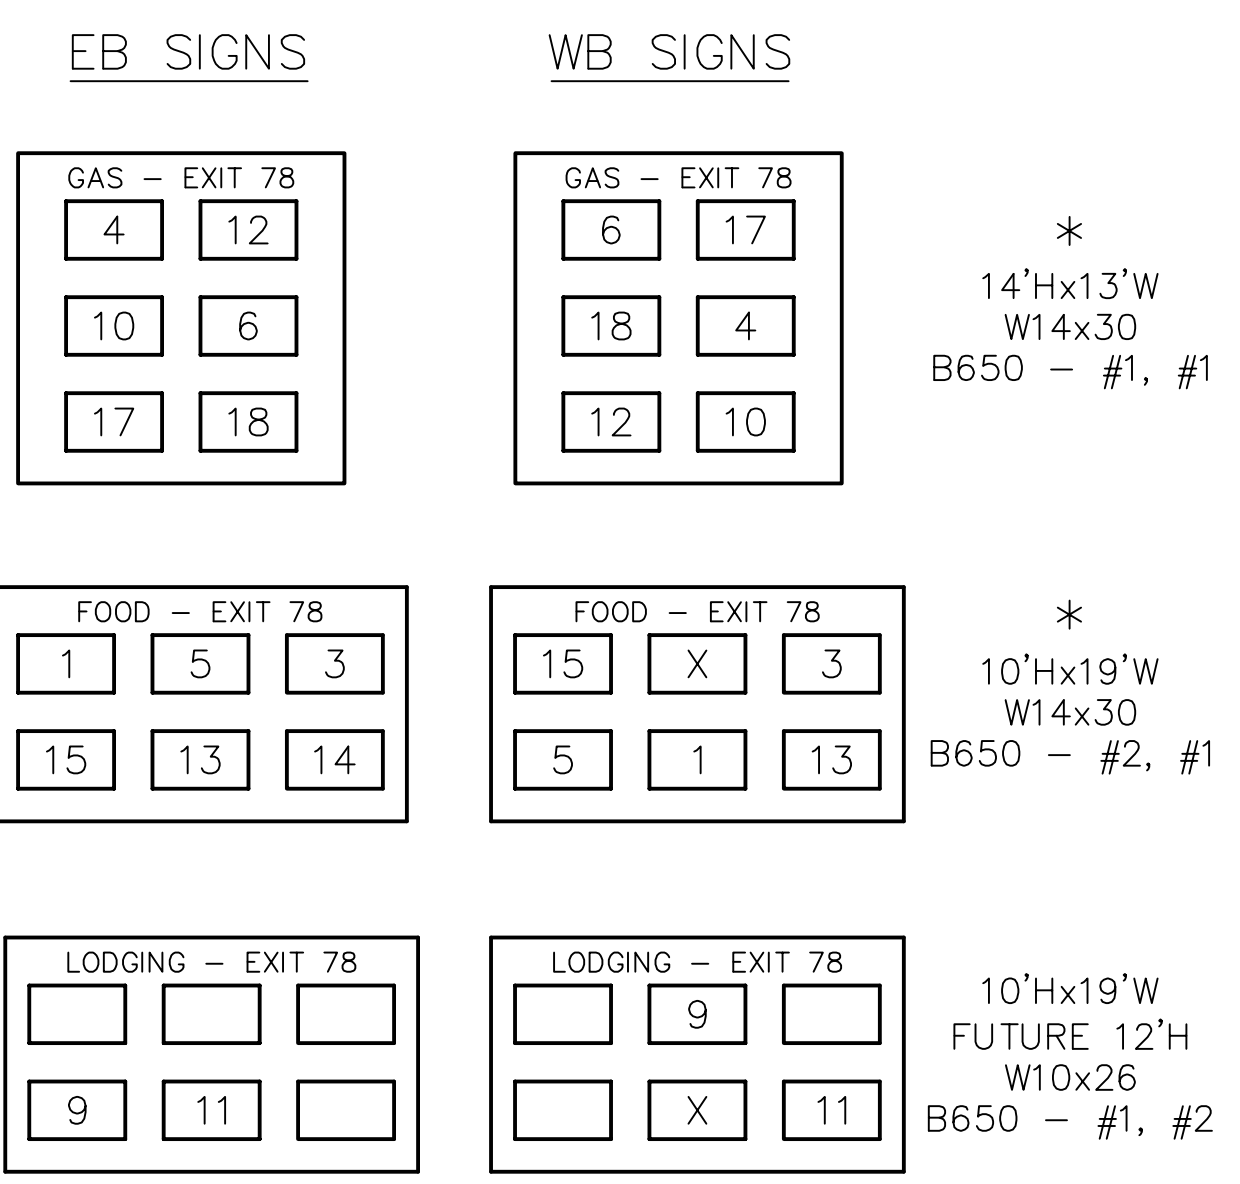

SCHEMATIC PLAN
NOT TO SCALE



D:\STATE\JEFF\PROJECTS\10-0\JEFFERSON\BUIL\DRAWINGS\VENNDOT\DISTRICT 10\JEFFERSON - 331UP-XX-SHP\XIBL_EXIT 78 PLAN September 12/2013 2:29 PM