


DISTRICT	COUNTY	ROUTE	PROJECT	SHEET
4-0	LUZERNE	I-81		
HAZLE TOWNSHIP REVISIONS				

TABULATION OF QUANTITIES		
ITEM	UNIT	QUANTITY
POST MOUNTED SIGNS, TYPE A, LOGO	SQ.FT.	
POST MOUNTED SIGNS, TYPE A, LOGO (MODIFIED)	SQ.FT.	-
POST MOUNTED SIGNS, TYPE C, LOGO	SQ.FT.	
BREAKAWAY SYSTEMS	EACH	-
* STEEL S OR W BEAM POSTS	LBS.	-
LOGO SIGN MOUNTING	EACH	-
LOGO SIGN MOUNTING, RESET	EACH	-
REMOVAL OF POST MOUNTED MOTORIST SERVICE SIGNS, TYPES A & E	EACH	-
REMOVAL OF POST MOUNTED MOTORIST SERVICE SIGNS, TYPES B, C & F	L.S.	-

\* APPROXIMATE QUANTITY FOR INFORMATION ONLY

SYMBOLS	
○	Existing Sign to Remain
△	Existing Sign to be Removed
□	Existing Sign Reset as Shown
▣	Existing Sign Foundation
●	NEW SIGN
×	FUTURE SIGN
⊗	Existing Utility Pole

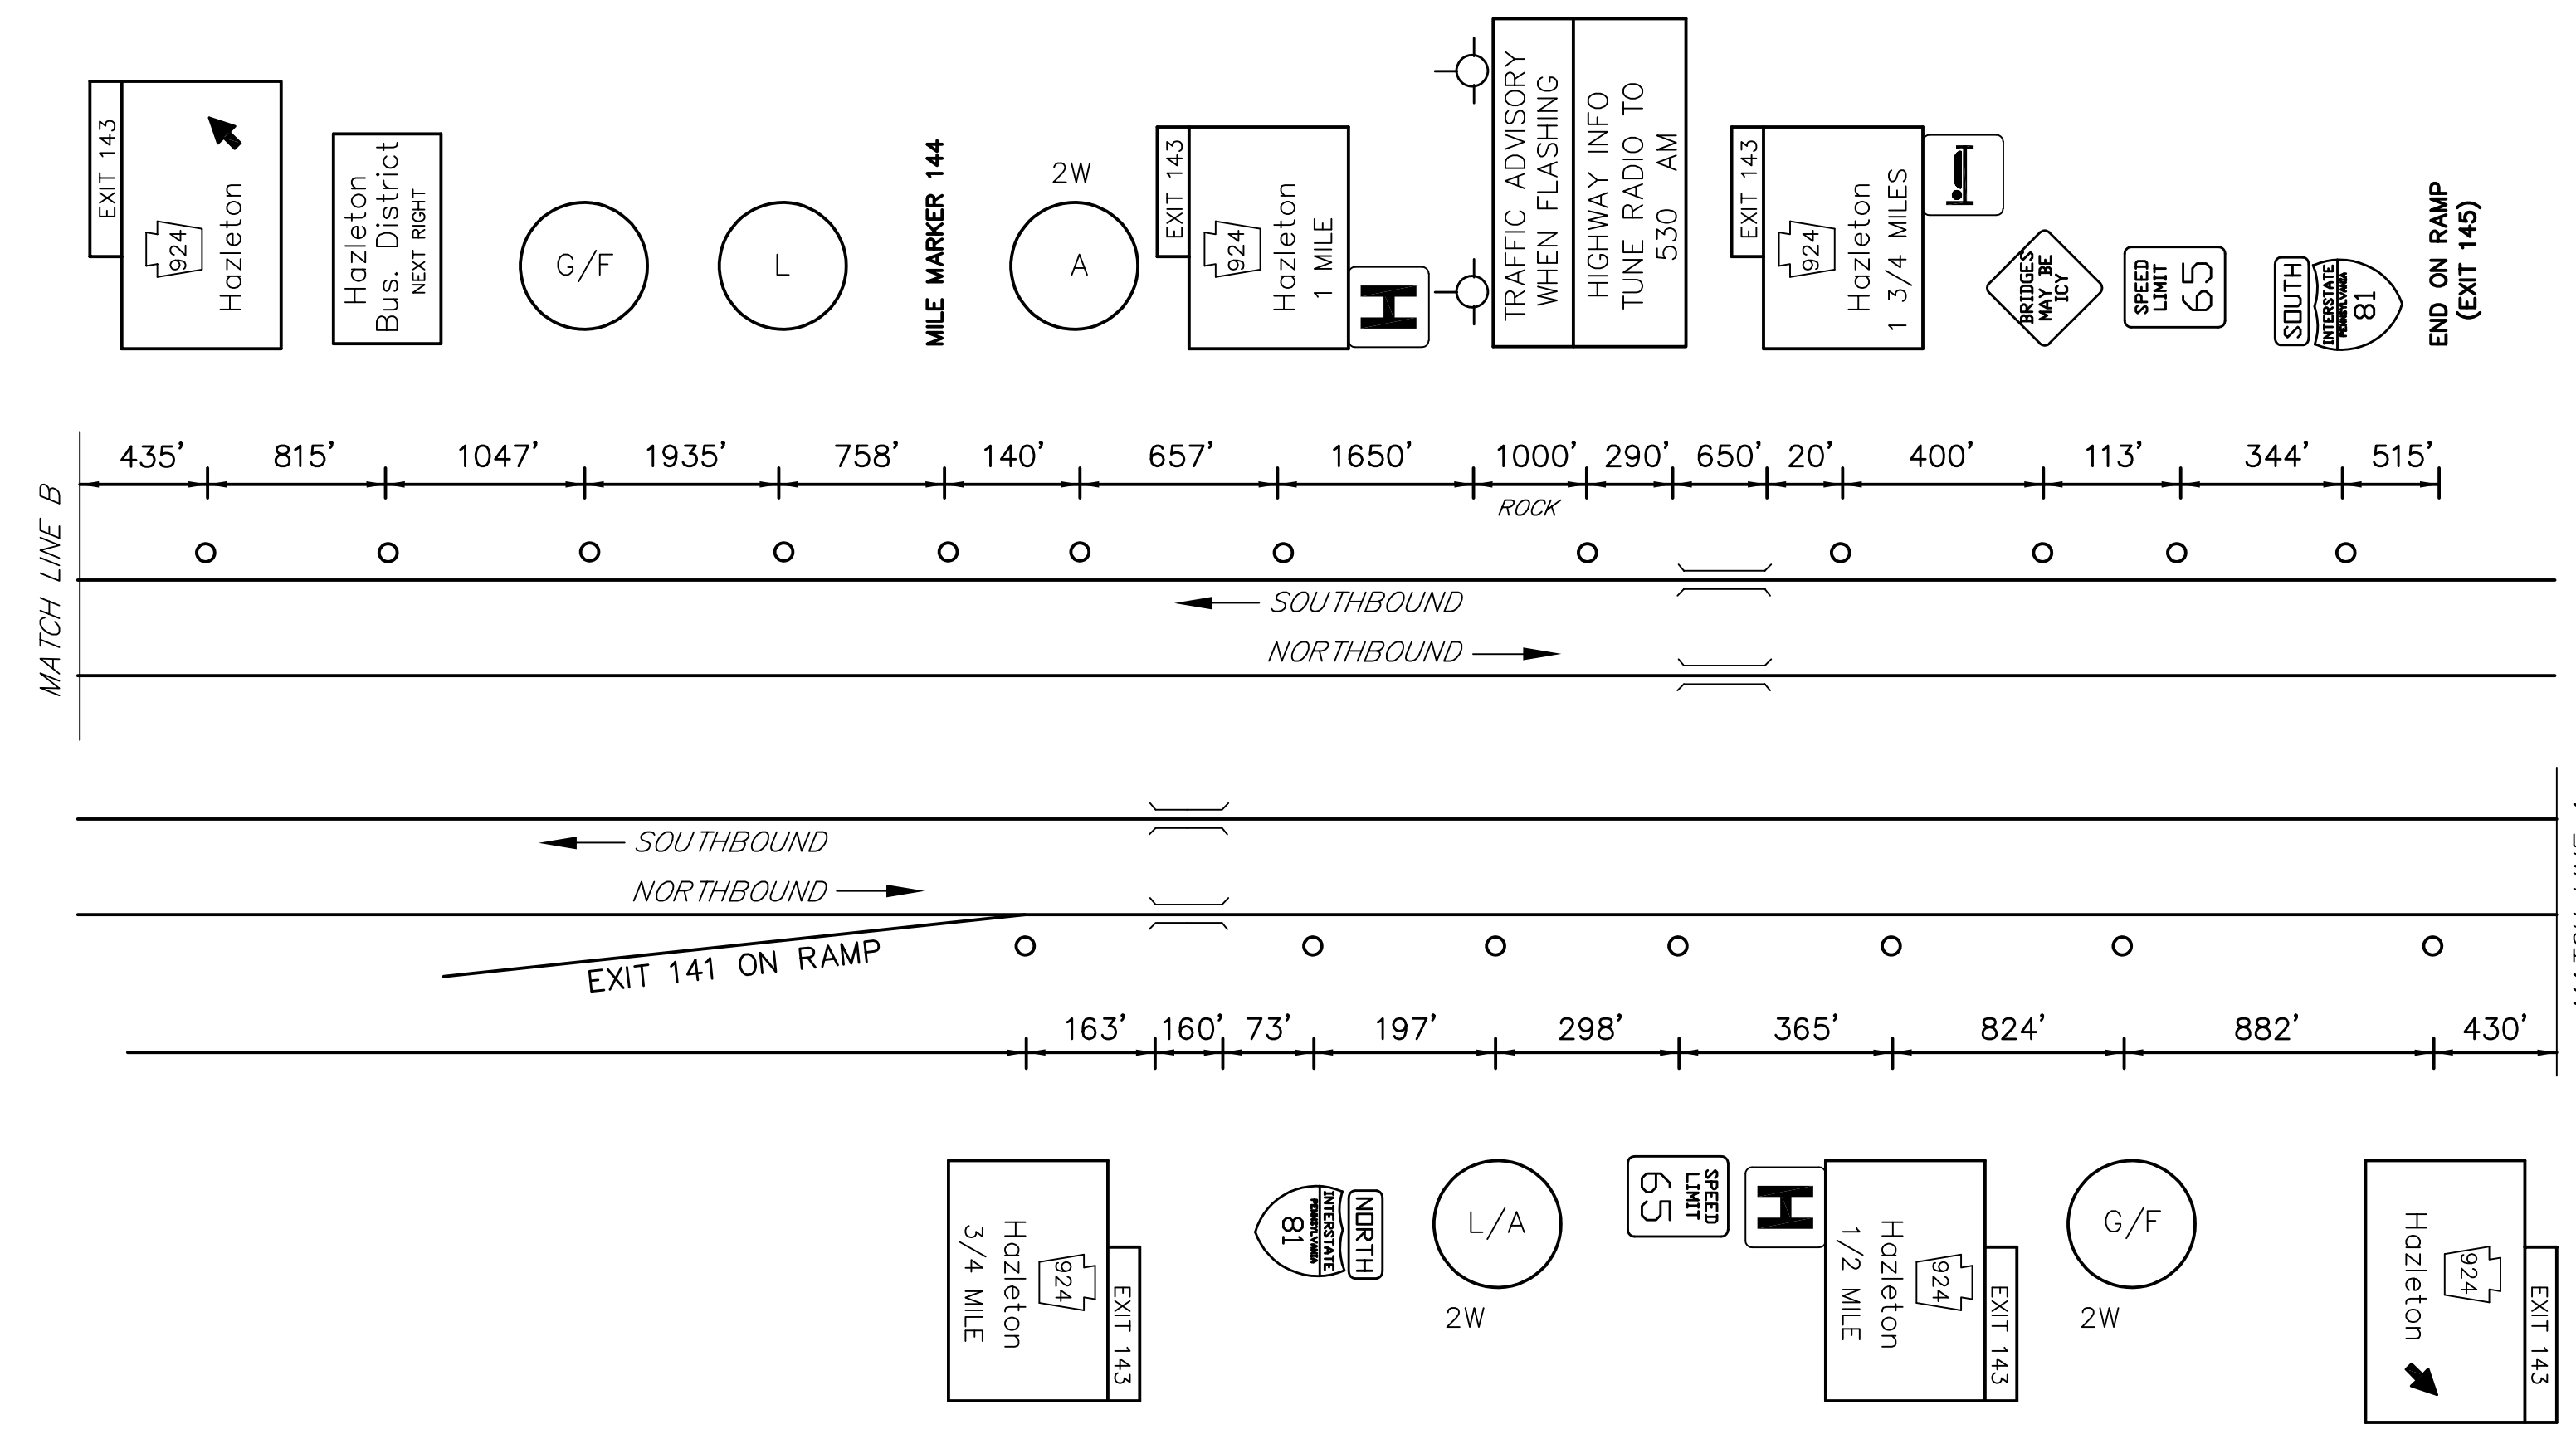

MAINLINE SCHEMATIC  
NOT TO SCALE


**LEGEND**

2W - GUIDE RAIL



FREEWAY LANE CLOSURES & RESTRICTIONS ONLY PERMITTED BETWEEN 9:00 PM AND 6:00 AM MONDAY THRU FRIDAY. WORK ALONG FREEWAY PERMITTED BETWEEN 9:00 AM AND 2:30 PM, UNLESS OTHERWISE APPROVED BY ENGINEERING DISTRICT. DO NOT WORK DURING HOLIDAY PERIODS. IF APPLICABLE, REINSTALL GUIDERAIL AT END OF EACH DAY.

EXIT 143 SPECIFIC INFORMATION PANEL			
LEGEND	DIRECTION	BUSINESS	LOGO NO.
GAS	NB/SB	SUNOCO	4
		TURKEY HILL	8
FOOD	NB/SB	SUBWAY	1
		BURGER KING	9
		SONIC - AMERICA'S DRIVE-IN	10
LODGING	NB/SB	RESIDENCE INN - MARRIOTT	7
		HAZELTON MOTOR INN	3
ATTRACTION	NB/SB	EAGLE ROCK RESORT	5
		HUMBOLDT INDUSTRIAL PARK	6

**NB SIGNS**

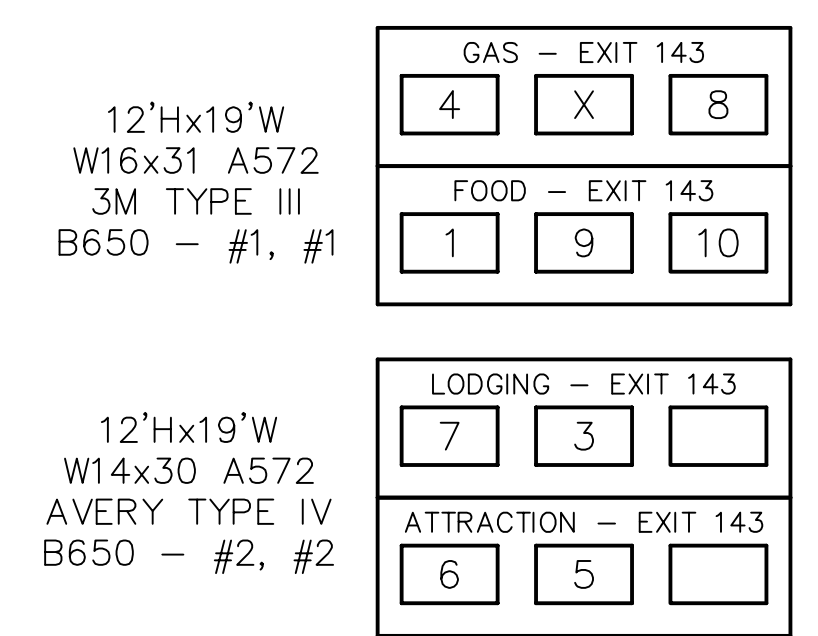

**SB SIGNS**

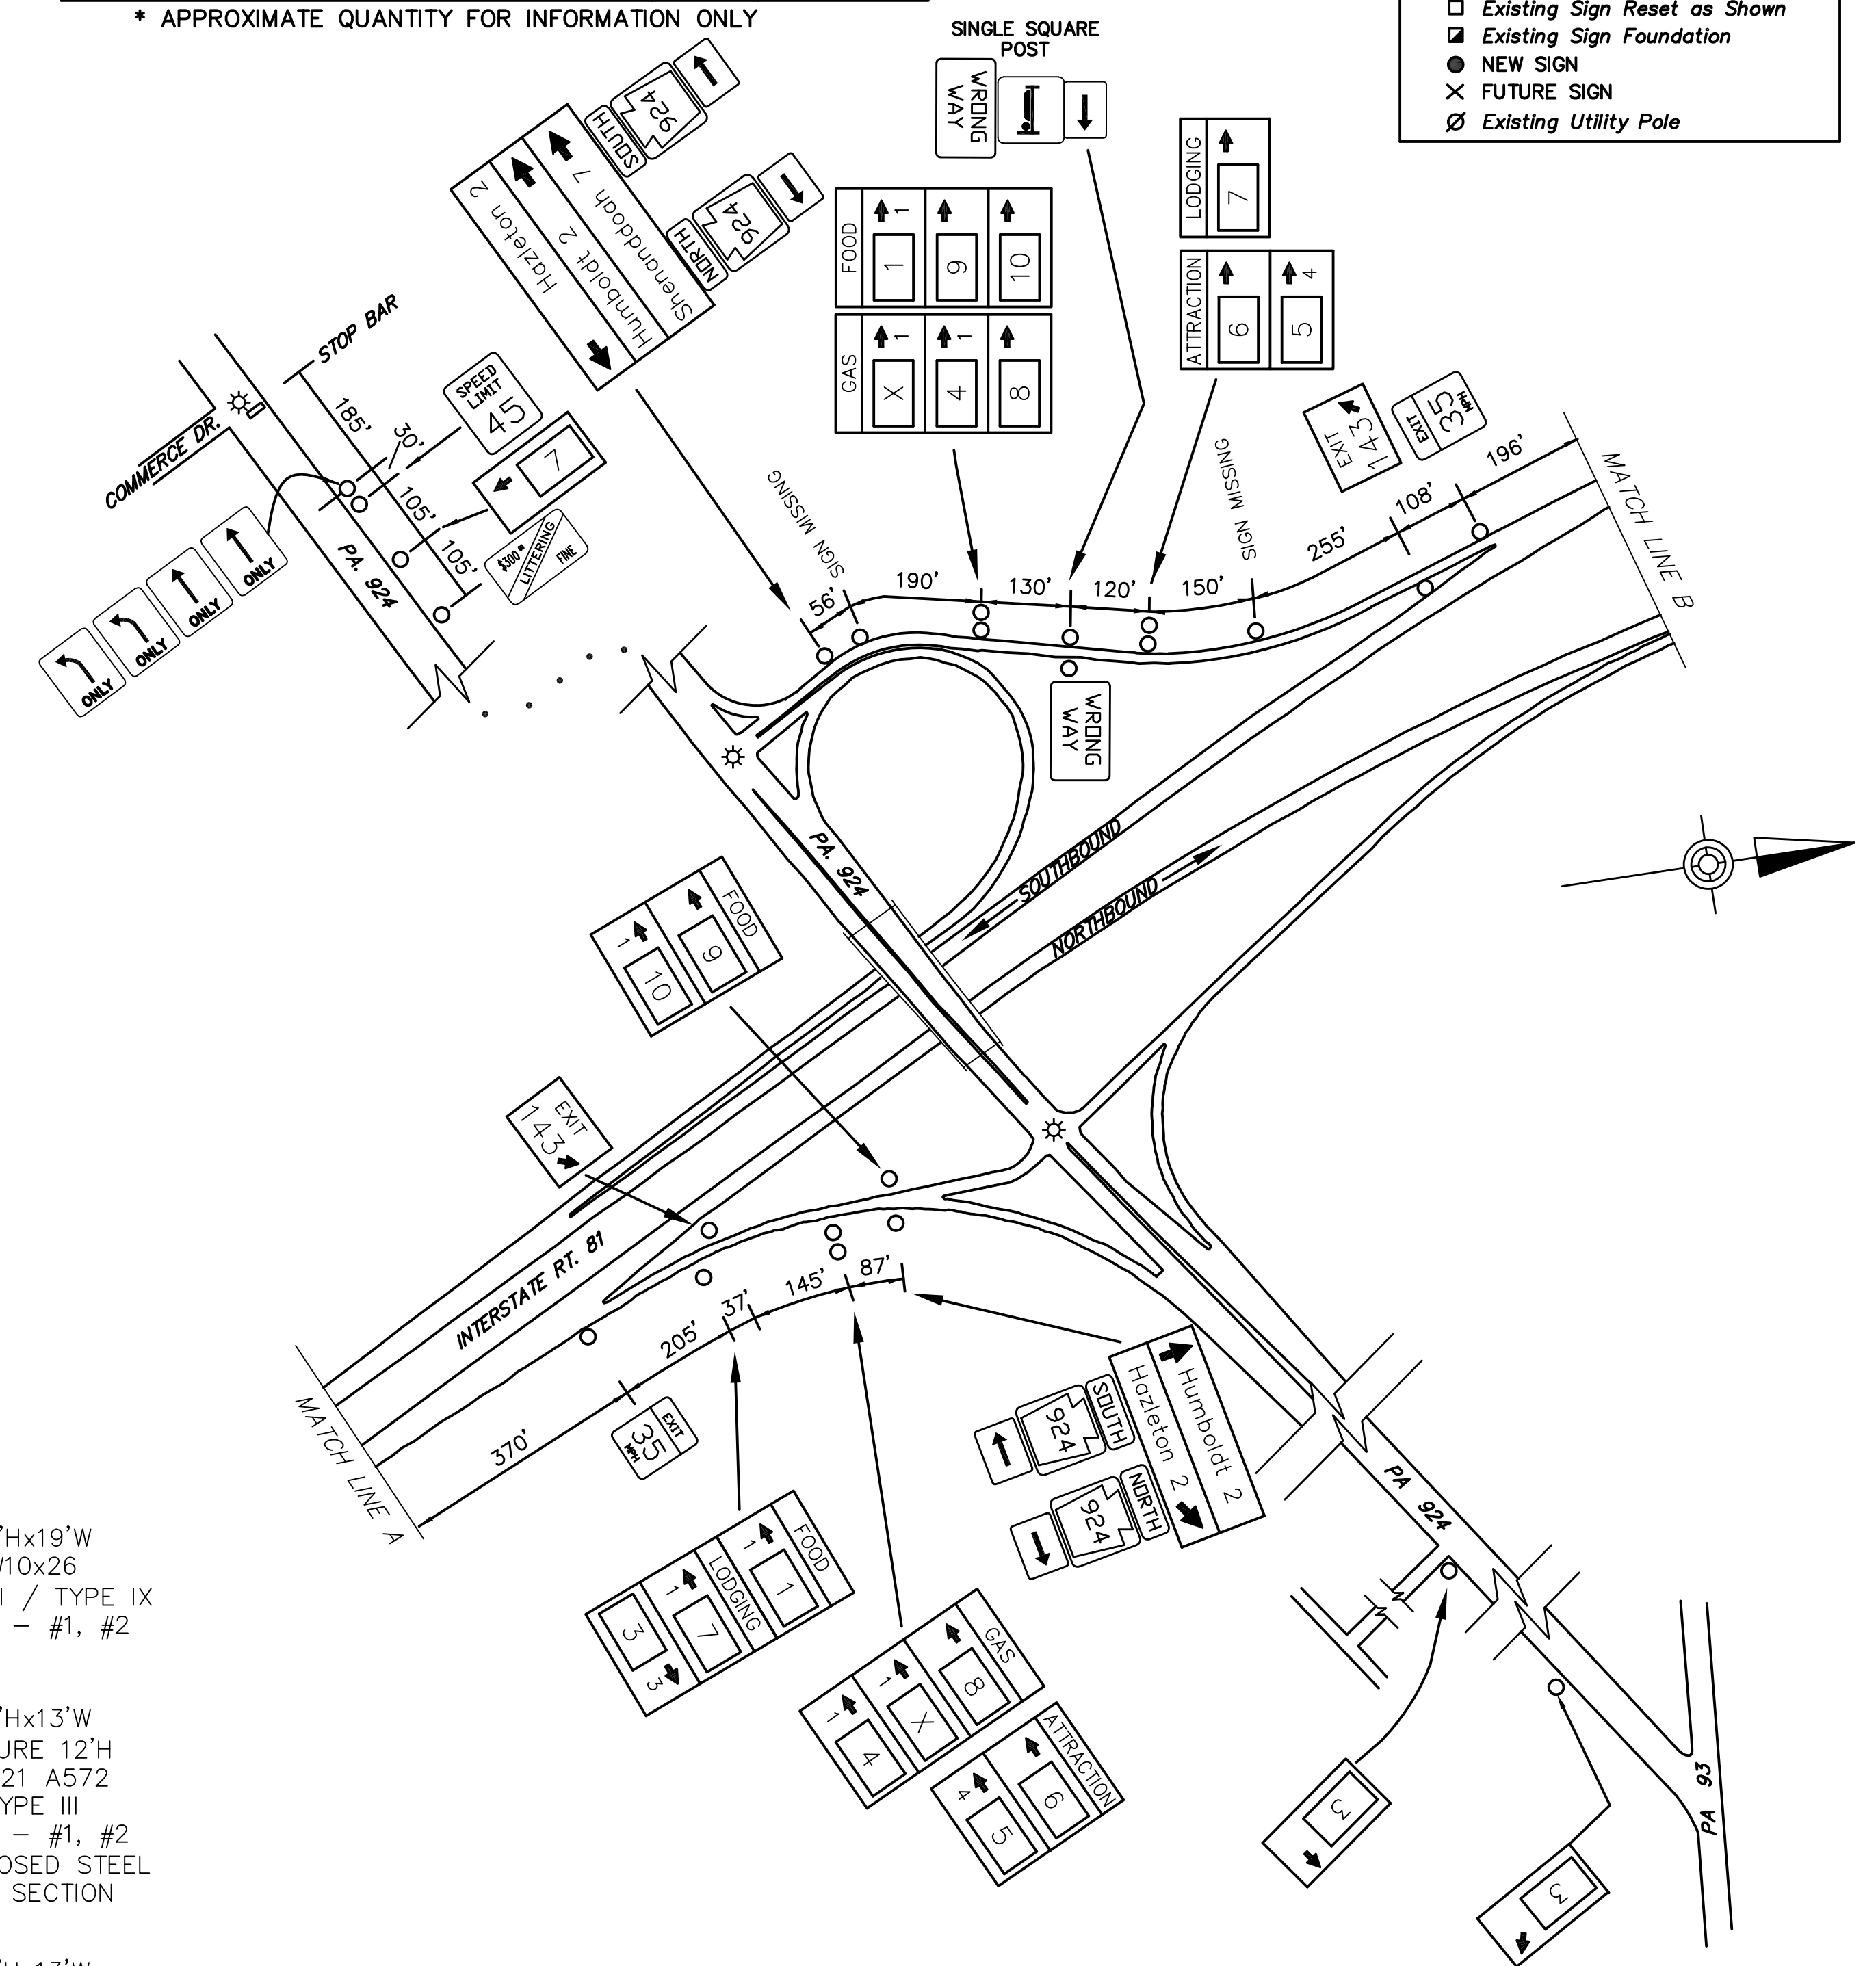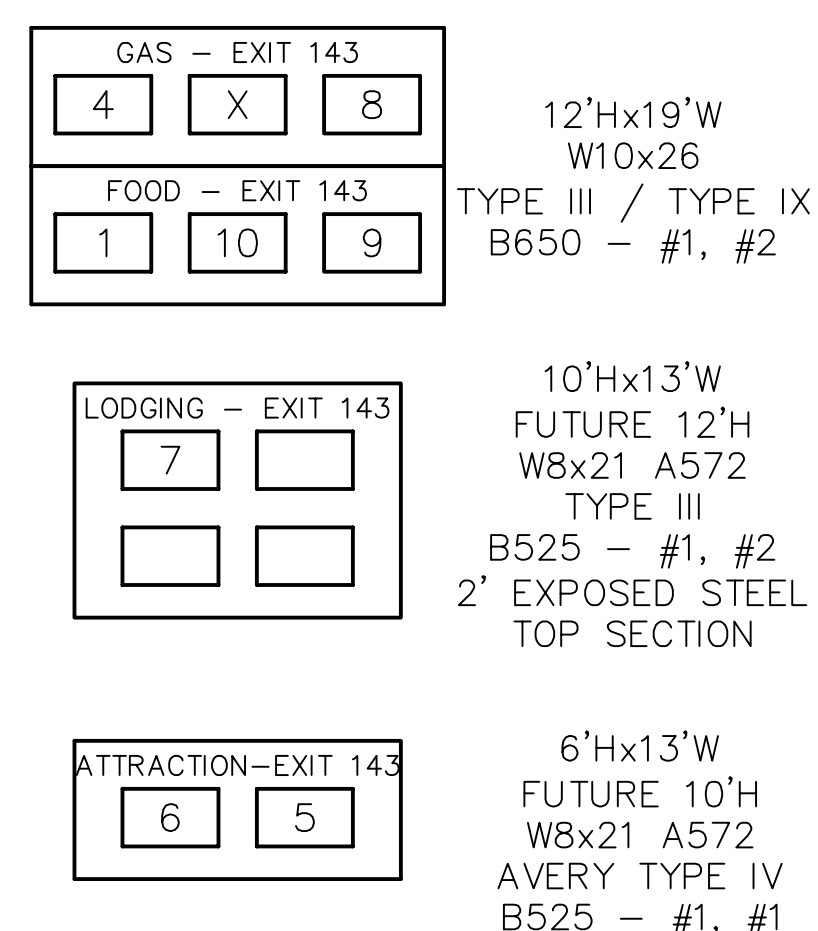

SCHEMATIC PLAN  
NOT TO SCALE



D:\STATE FILES\DESIGN\141\HAZLETON\AS-BUILD\DRAWINGS\VENN\DOT DISTRICT 04\LUZERNE - 4010-KK-SHRYV-BL-EXIT 143 PLAN November 19, 2003 3:05 PM