
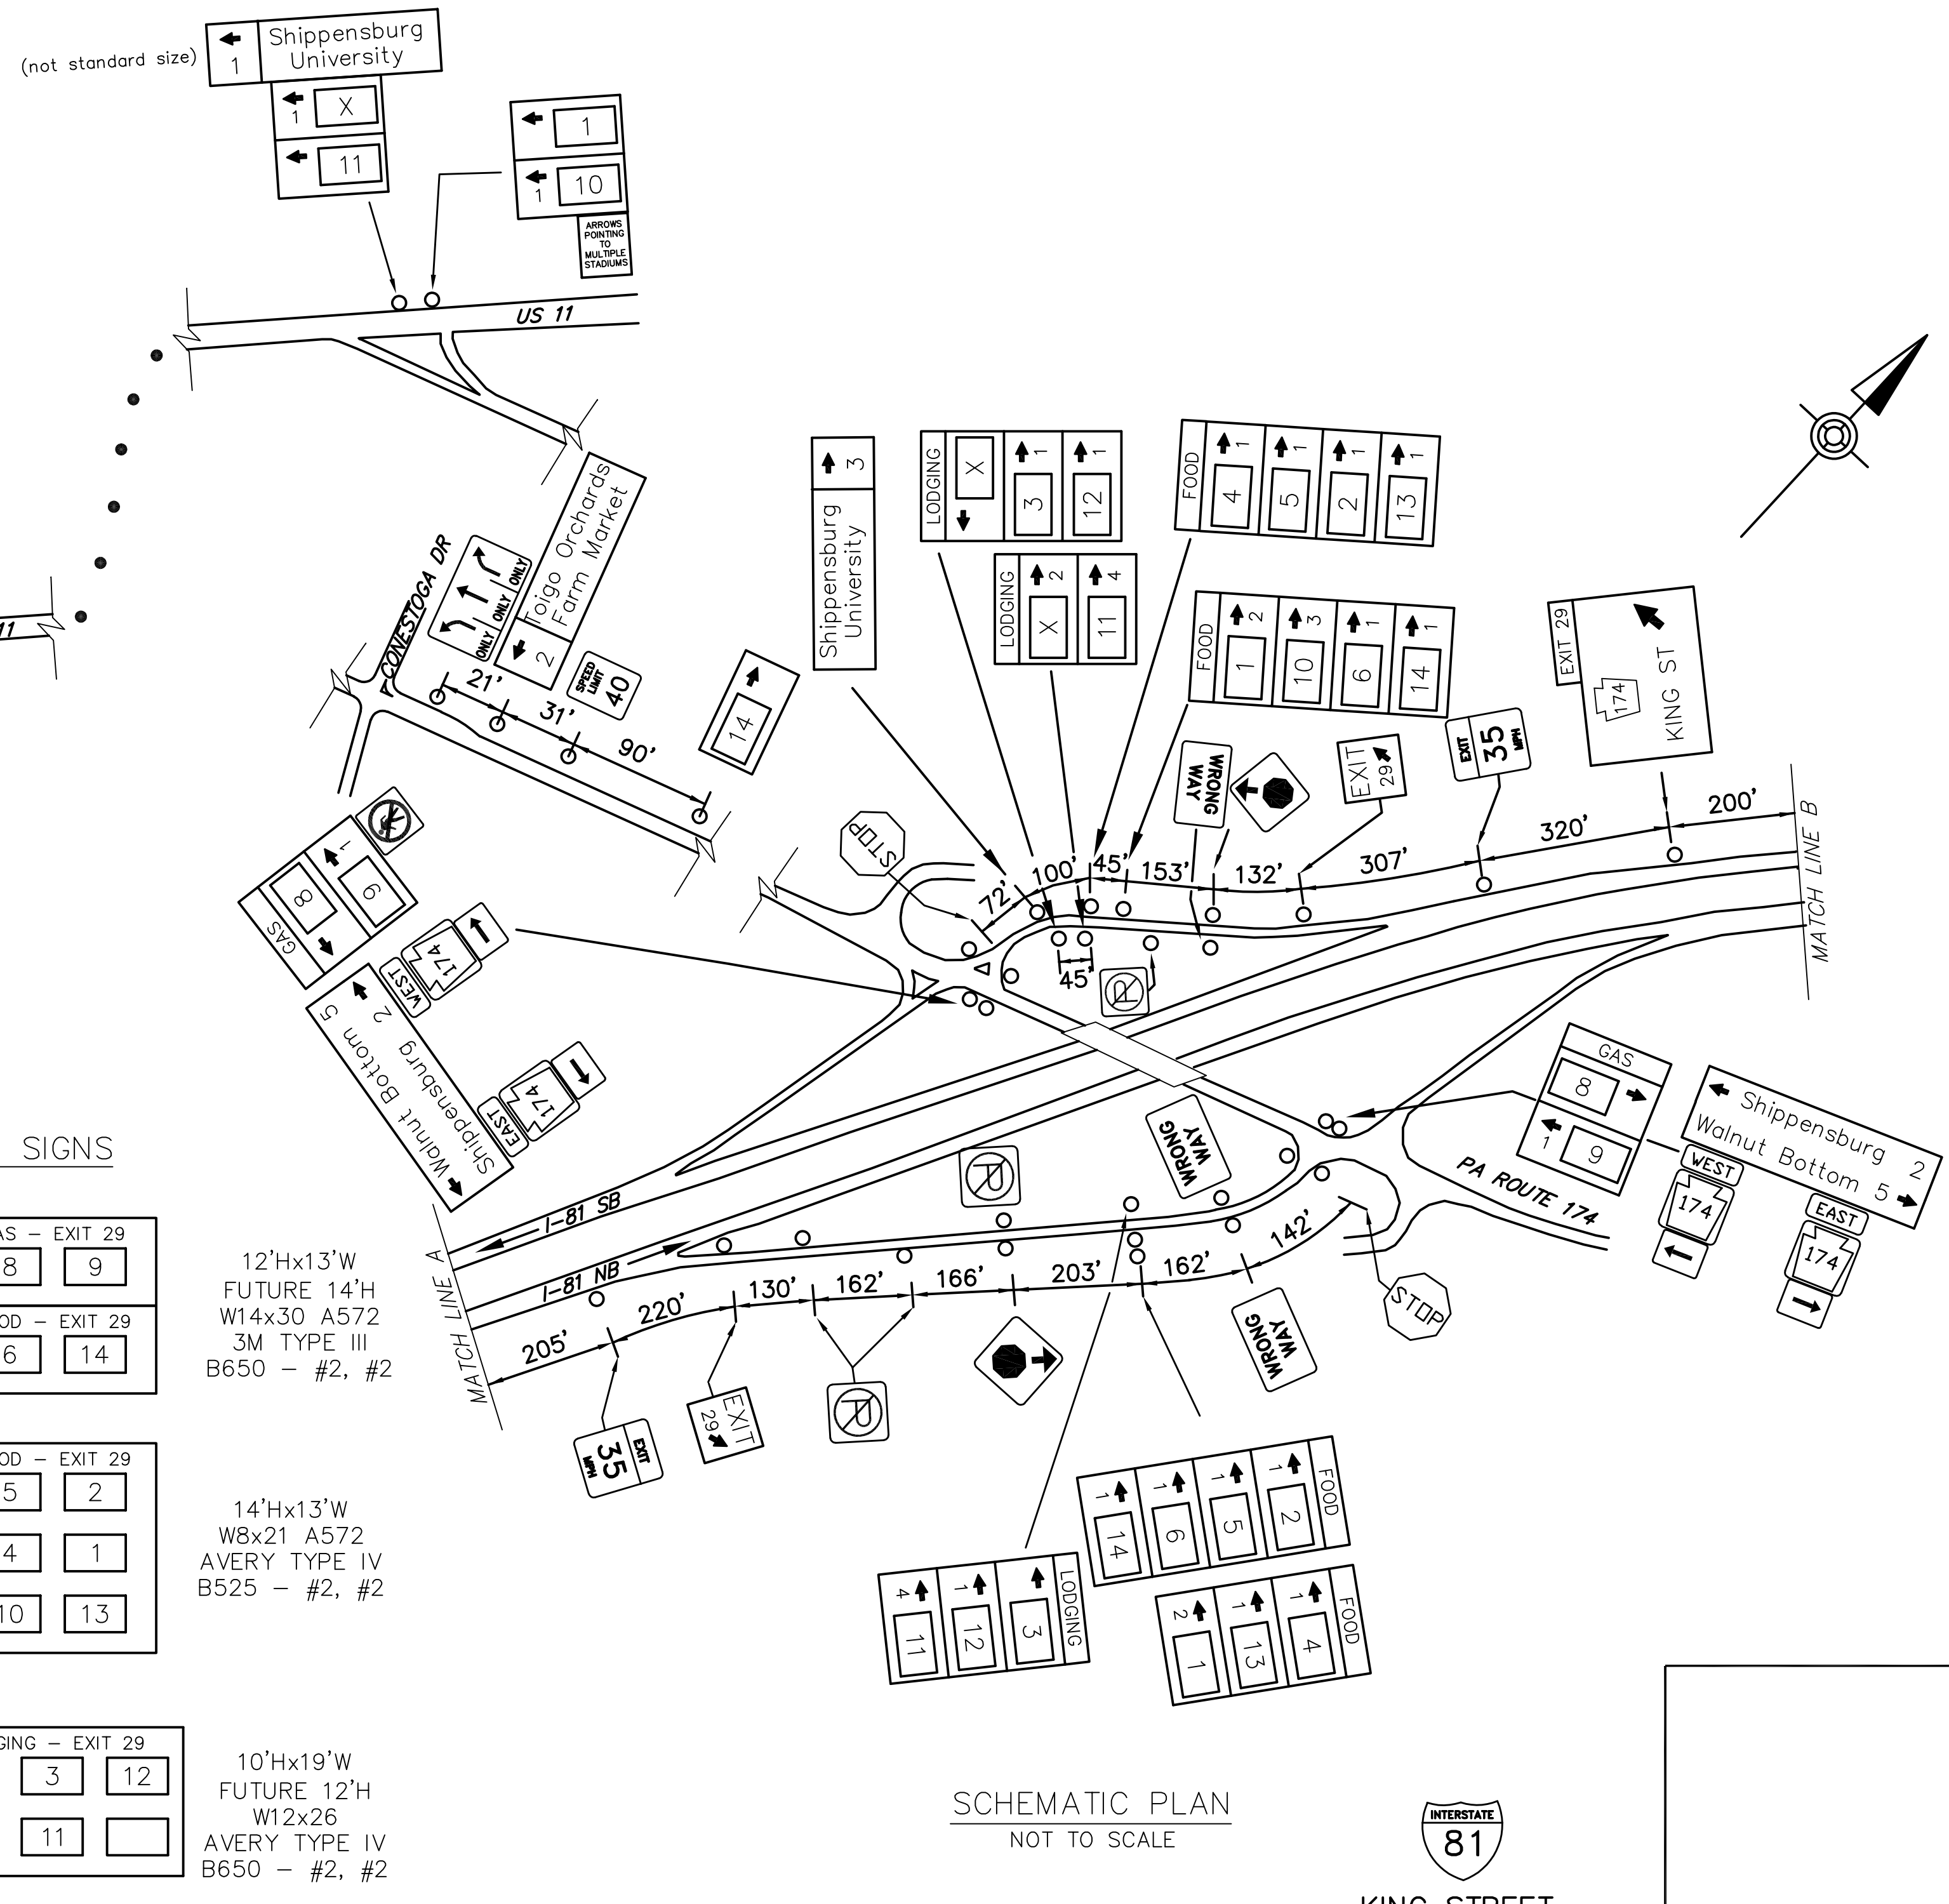


DISTRICT	COUNTY	ROUTE	PROJECT	SHEET
8-0	CUMBERLAND	I-81		
SOUTHAMPTON & SHIPPENSBURG TOWNSHIPS				
REVISIONS				

TABULATION OF QUANTITIES		
ITEM	UNIT	QUANTITY
POST MOUNTED SIGNS, TYPE A, LOGO	SQ.FT.	-
POST MOUNTED SIGNS, TYPE A, LOGO (MODIFIED)	SQ.FT.	-
POST MOUNTED SIGNS, TYPE C, LOGO	SQ.FT.	-
BREAKAWAY SYSTEMS	EACH	-
* STEEL S OR W BEAM POSTS	LBS.	-
LOGO SIGN MOUNTING	EACH	-
LOGO SIGN MOUNTING, RESET	EACH	-
REMOVAL OF POST MOUNTED MOTORIST SERVICE SIGNS, TYPES A & E	EACH	-
REMOVAL OF POST MOUNTED MOTORIST SERVICE SIGNS, TYPES B, C & F	L.S.	-

\* APPROXIMATE QUANTITY FOR INFORMATION ONLY

SYMBOLS	
○	Existing Sign to Remain
△	Existing Sign to be Removed
◻	Existing Sign Reset as Shown
●	NEW SIGN
×	FUTURE SIGN
⊗	Existing Utility Pole

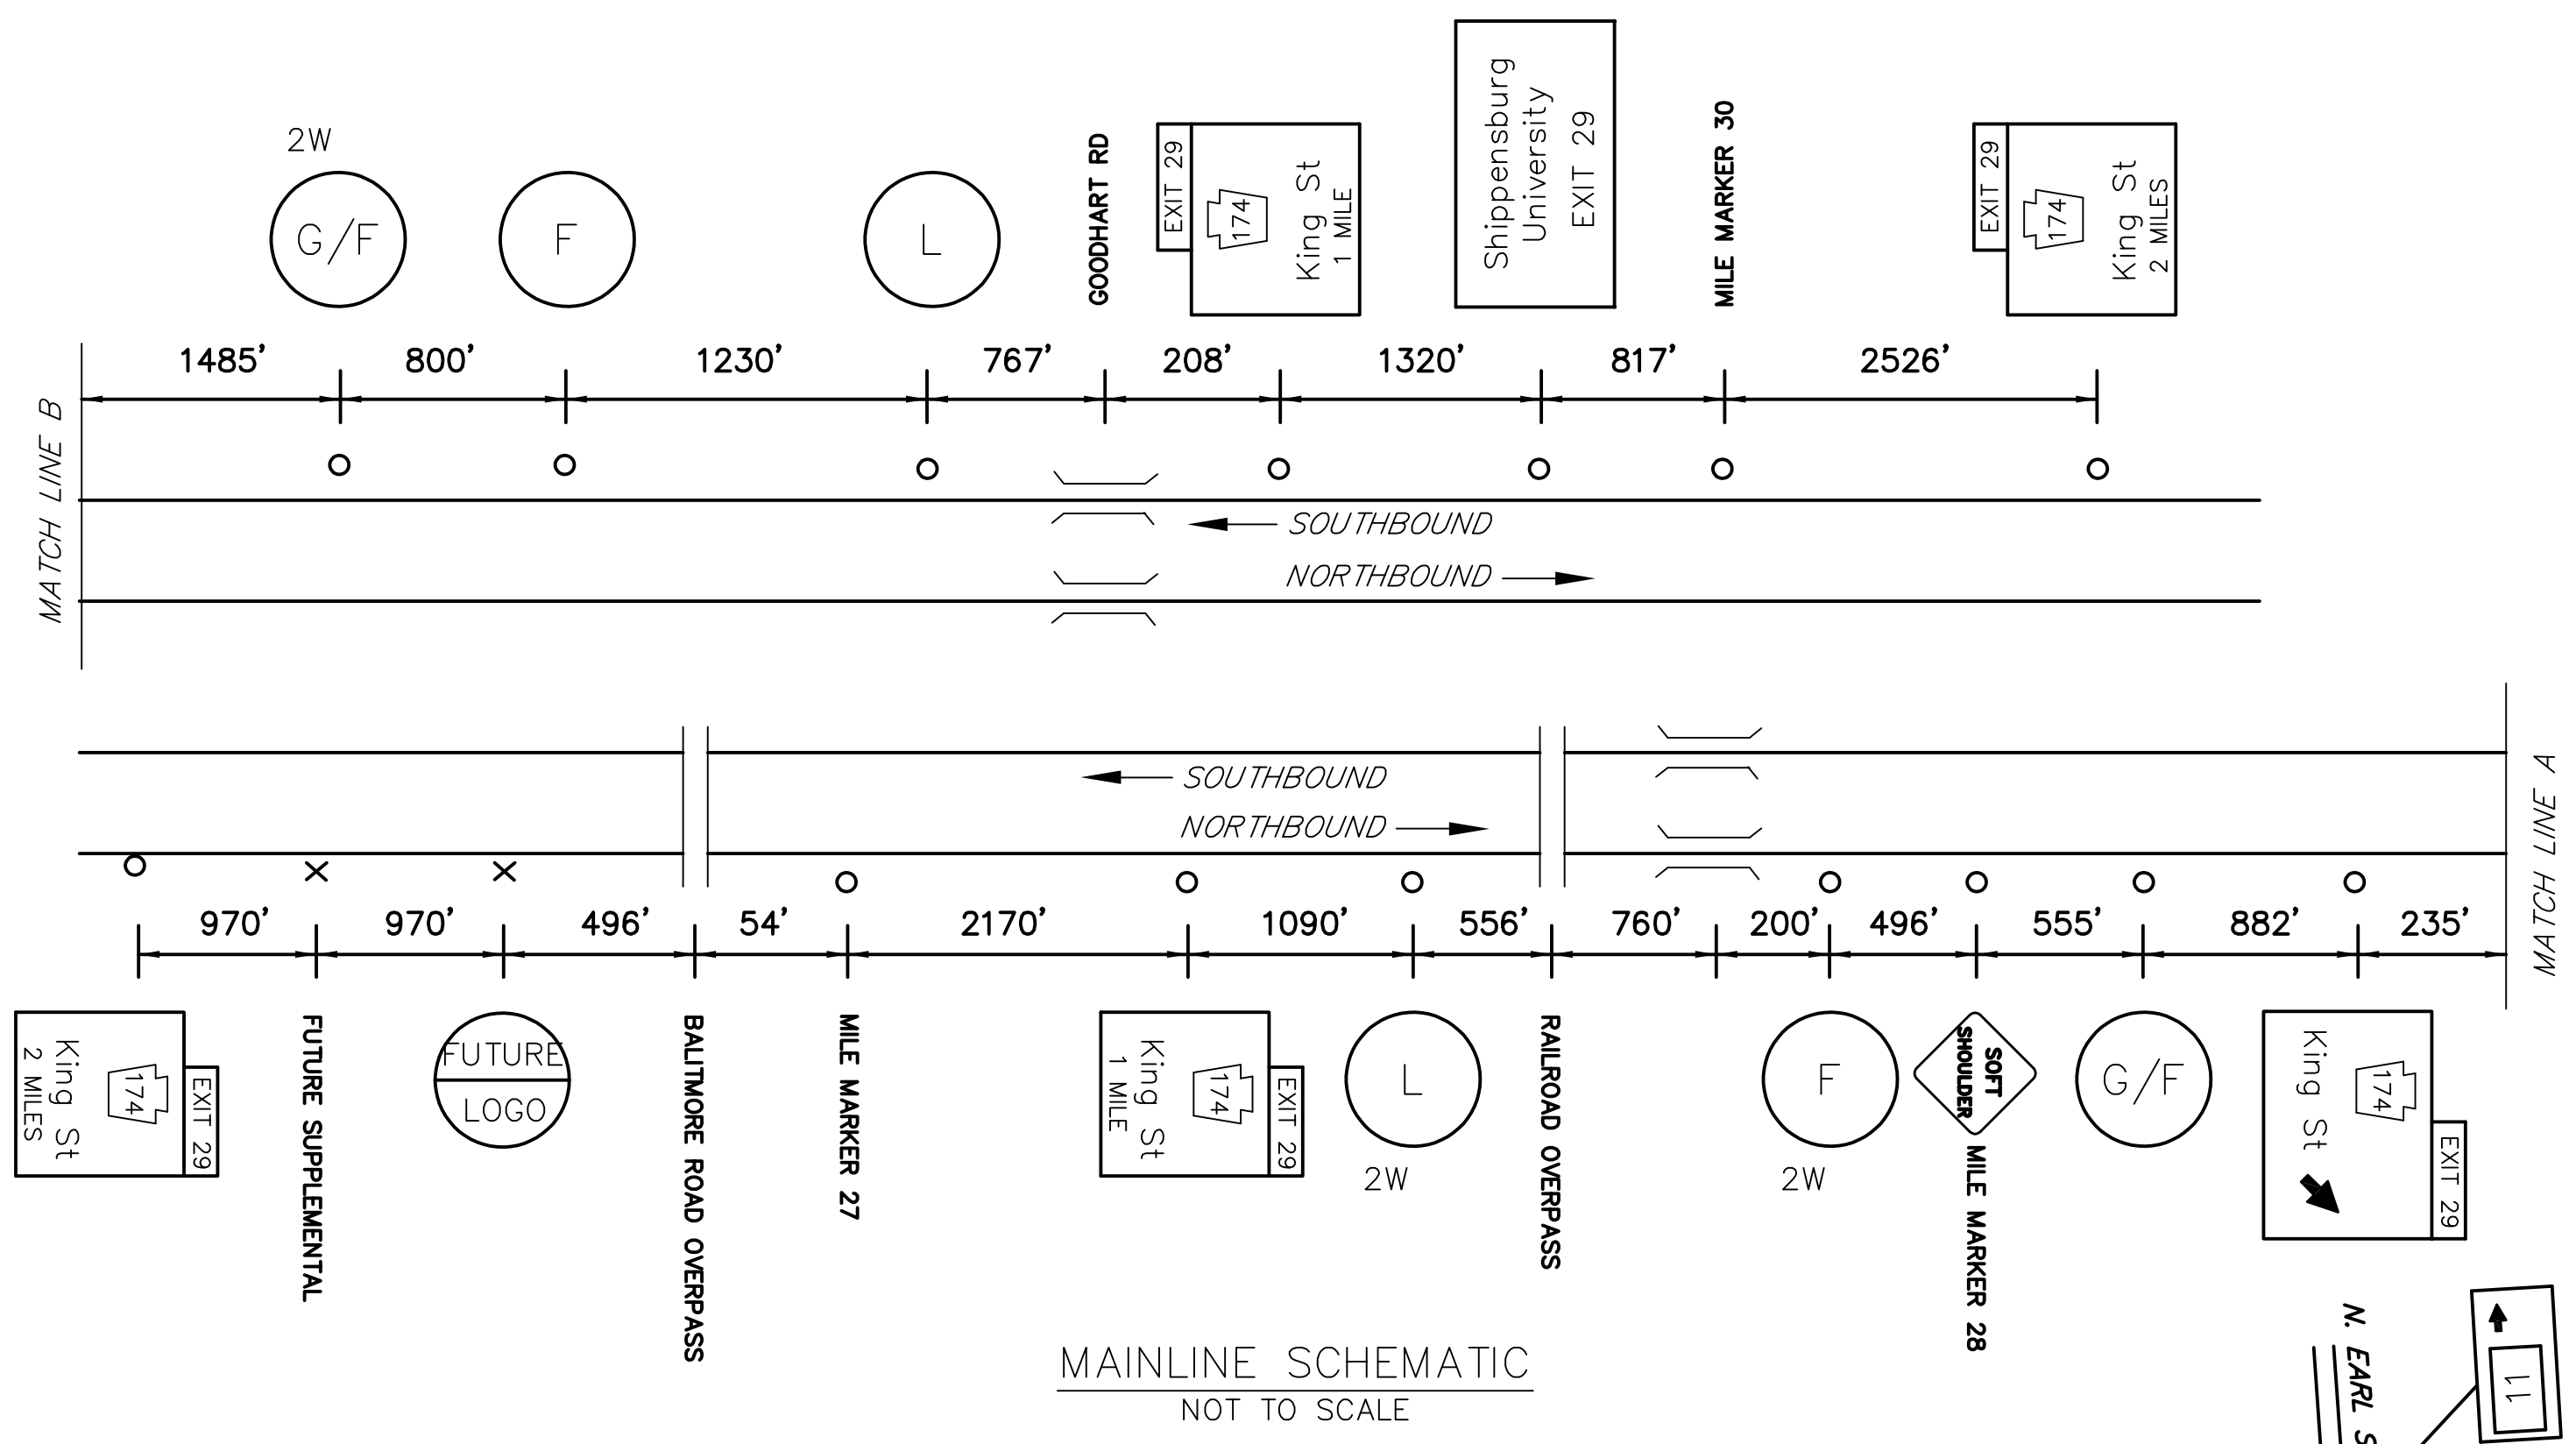

**LEGEND**

2W - GUIDE RAIL.  
DO NOT CLOSE OR RESTRICT TRAVEL LANES DURING RUSH HOUR. WORK ALONG FREEWAY PERMITTED BETWEEN 9:00 AM AND 2:30 PM, UNLESS OTHERWISE APPROVED BY ENGINEERING DISTRICT. DO NOT WORK DURING HOLIDAY. PERIODS IF APPLICABLE, REINSTALL GUIDERAIL AT END OF EACH DAY.

EXIT 29 ** SPECIFIC INFORMATION PANEL			
LEGEND	DIRECTION	BUSINESS	LOGO NO.
GAS	NB/SB	SUNOCO (24 HRS/DIESEL)	8
		RUTTER'S (24 HRS/DIESEL)	9
FOOD	NB/SB	McDONALD'S	1
		BURGER KING	4
		SUBWAY	2
		WENDY'S	5
		STARBUCKS	6
		DUNKIN'	13
		LIBERTY BAR AND GRILL	14
LODGING	NB/SB	AROOGA'S	10
		BEST WESTERN	3
		COURTYARD BY MARRIOTT	11
		HOLIDAY INN EXPRESS	12
	SB		

NB SIGNS										
16'Hx13'W W14x30 A572 AVERY TYPE IV B650 - #3, #3	<table border="1"> <tr><td>GAS - EXIT 29</td><td>8</td><td>9</td></tr> <tr><td>FOOD - EXIT 29</td><td>13</td><td>6</td></tr> <tr><td></td><td>14</td><td></td></tr> </table>	GAS - EXIT 29	8	9	FOOD - EXIT 29	13	6		14	
GAS - EXIT 29	8	9								
FOOD - EXIT 29	13	6								
	14									
10'Hx13'W FUTURE 12'H W10x26 A572 TYPE III B650 - #1, #1	<table border="1"> <tr><td>FOOD - EXIT 29</td><td>4</td><td>1</td></tr> <tr><td></td><td>2</td><td>5</td></tr> </table>	FOOD - EXIT 29	4	1		2	5			
FOOD - EXIT 29	4	1								
	2	5								
10'Hx13'W W6x12 AVERY TYPE IV B525 - #1, #1	<table border="1"> <tr><td>LODGING - EXIT 29</td><td>3</td><td>12</td></tr> <tr><td></td><td>X</td><td>11</td></tr> </table>	LODGING - EXIT 29	3	12		X	11			
LODGING - EXIT 29	3	12								
	X	11								

SB SIGNS										
12'Hx13'W FUTURE 14'H W14x30 A572 3M TYPE III B650 - #2, #2	<table border="1"> <tr><td>GAS - EXIT 29</td><td>8</td><td>9</td></tr> <tr><td>FOOD - EXIT 29</td><td>6</td><td>14</td></tr> </table>	GAS - EXIT 29	8	9	FOOD - EXIT 29	6	14			
GAS - EXIT 29	8	9								
FOOD - EXIT 29	6	14								
14'Hx13'W W8x21 A572 AVERY TYPE IV B525 - #2, #2	<table border="1"> <tr><td>FOOD - EXIT 29</td><td>5</td><td>2</td></tr> <tr><td></td><td>4</td><td>1</td></tr> <tr><td></td><td>10</td><td>13</td></tr> </table>	FOOD - EXIT 29	5	2		4	1		10	13
FOOD - EXIT 29	5	2								
	4	1								
	10	13								
10'Hx19'W FUTURE 12'H W12x26 AVERY TYPE IV B650 - #2, #2	<table border="1"> <tr><td>LODGING - EXIT 29</td><td>X</td><td>3</td><td>12</td></tr> <tr><td></td><td>X</td><td>11</td><td></td></tr> </table>	LODGING - EXIT 29	X	3	12		X	11		
LODGING - EXIT 29	X	3	12							
	X	11								

\*\* ONE MILE EXTENSION ALLOWANCE APPLIES AT THIS INTERCHANGE

D:\BASE FILES\DESIGN\CONTRACTS\AS-BUILD\DRAWINGS\VENNDOT\DISTRICT 08\CUMBERLAND - 2510-KK-SHYX-18L-EXIT 29 PLAN November 19, 2020 3:04 PM