


DISTRICT	COUNTY	ROUTE	PROJECT	SHEET
8-0	CUMBERLAND	I-81		
MIDDLESEX TOWNSHIP & SOUTH MIDDLETON TWP.				
REVISIONS				

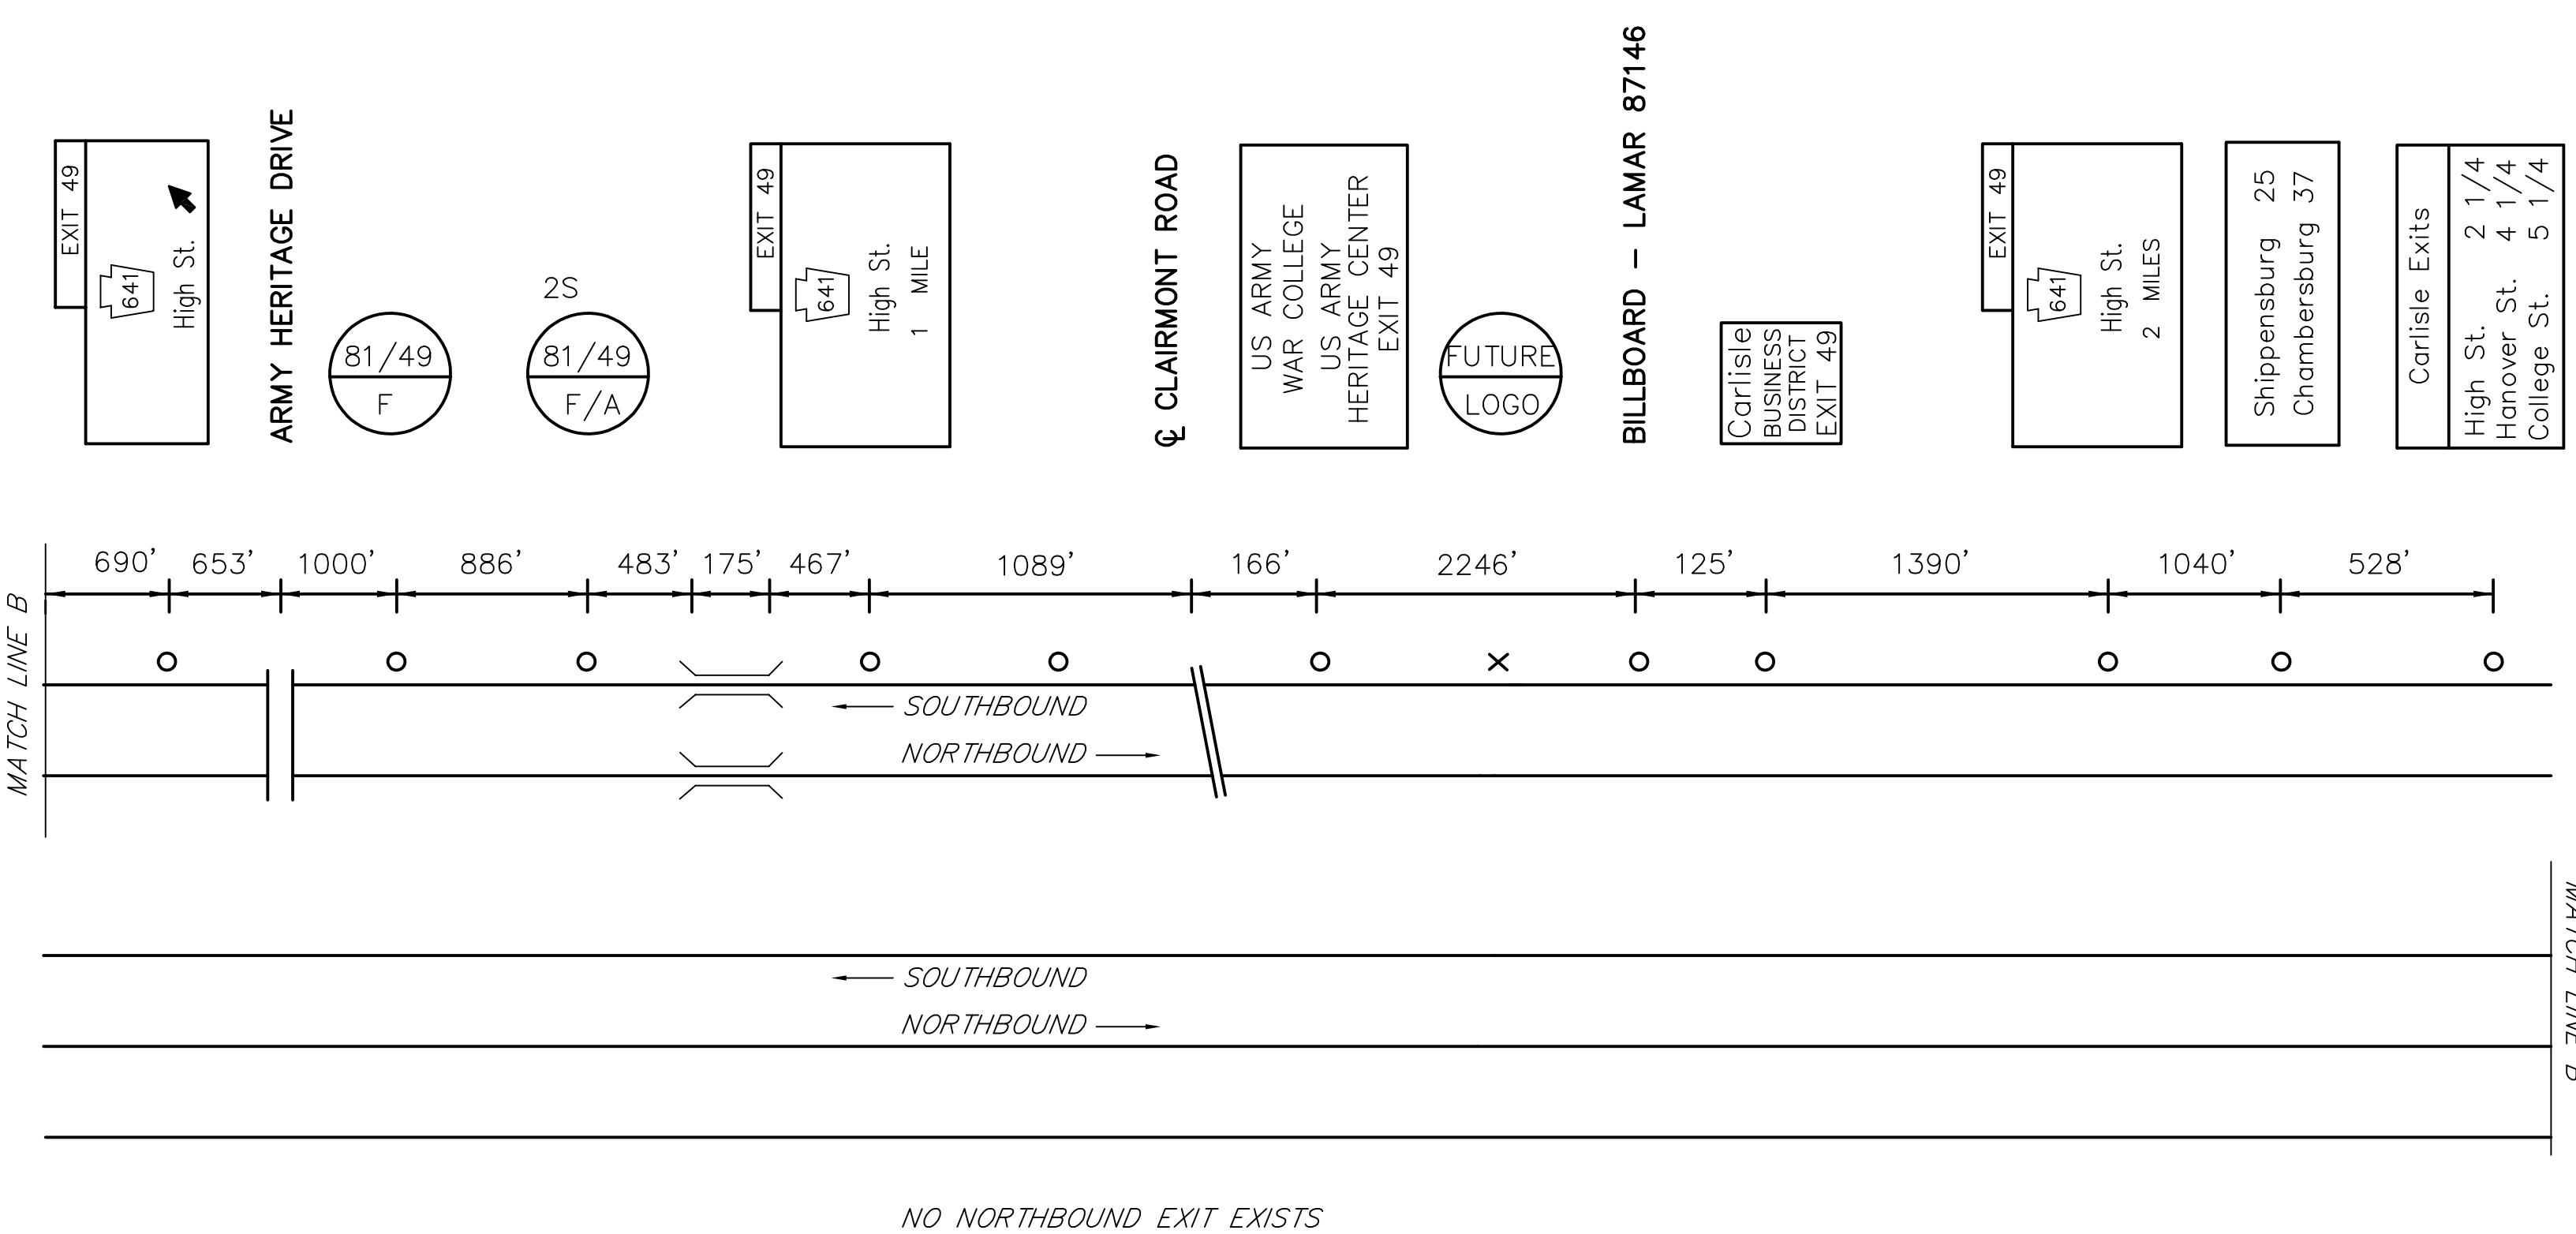

MAINLINE SCHEMATIC  
NOT TO SCALE

ITEM	UNIT	QUANTITY
POST MOUNTED SIGNS, TYPE A, LOGO	SQ.FT.	
POST MOUNTED SIGNS, TYPE B, LOGO	SQ.FT.	
POST MOUNTED SIGNS, TYPE C, LOGO	SQ.FT.	
BREAKAWAY SYSTEMS	EACH	
* STEEL S OR W BEAM POSTS	LBS.	
LOGO SIGN MOUNTING	EACH	
EXTRUDED PANEL REPLACEMENT	EACH	
REMOVAL OF POST MOUNTED MOTORIST SERVICE SIGNS, TYPES B, C & F	L.S.	


\* APPROXIMATE QUANTITY FOR INFORMATION ONLY

○	Existing Sign to Remain
△	Existing Sign to be Removed
◻	Existing Sign Reset as Shown
●	NEW SIGN
×	FUTURE SIGN
∅	Existing Utility Pole


FREEWAY LANE CLOSURES & RESTRICTIONS  
ONLY PERMITTED BETWEEN 9:00 PM AND  
6:00 AM MONDAY THRU FRIDAY.  
DO NOT WORK DURING HOLIDAY PERIODS.

LEGEND	DIRECTION	BUSINESS	LOGO. NO.
FOOD	SB	McDONALDS	1
		BURGER KING #2080	3
		TACO BELL	4
		RED ROBIN	6
		STARBUCKS	7
ATTRACTION	SB	SHEETZ	9
		VISTORS CENTER CUMBERLAND VALLEY	10


SB SIGNS

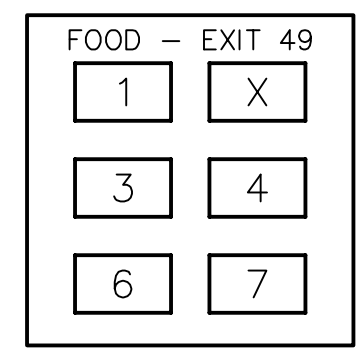

14'Hx13'W  
W12x26 A572  
3M TYPE III  
B650 - #2, #1

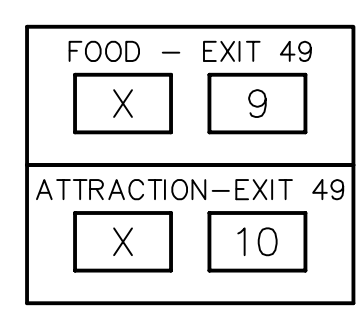

12'Hx13'W  
W14x30 A572  
3M TYPE III  
B650 - #1, #1

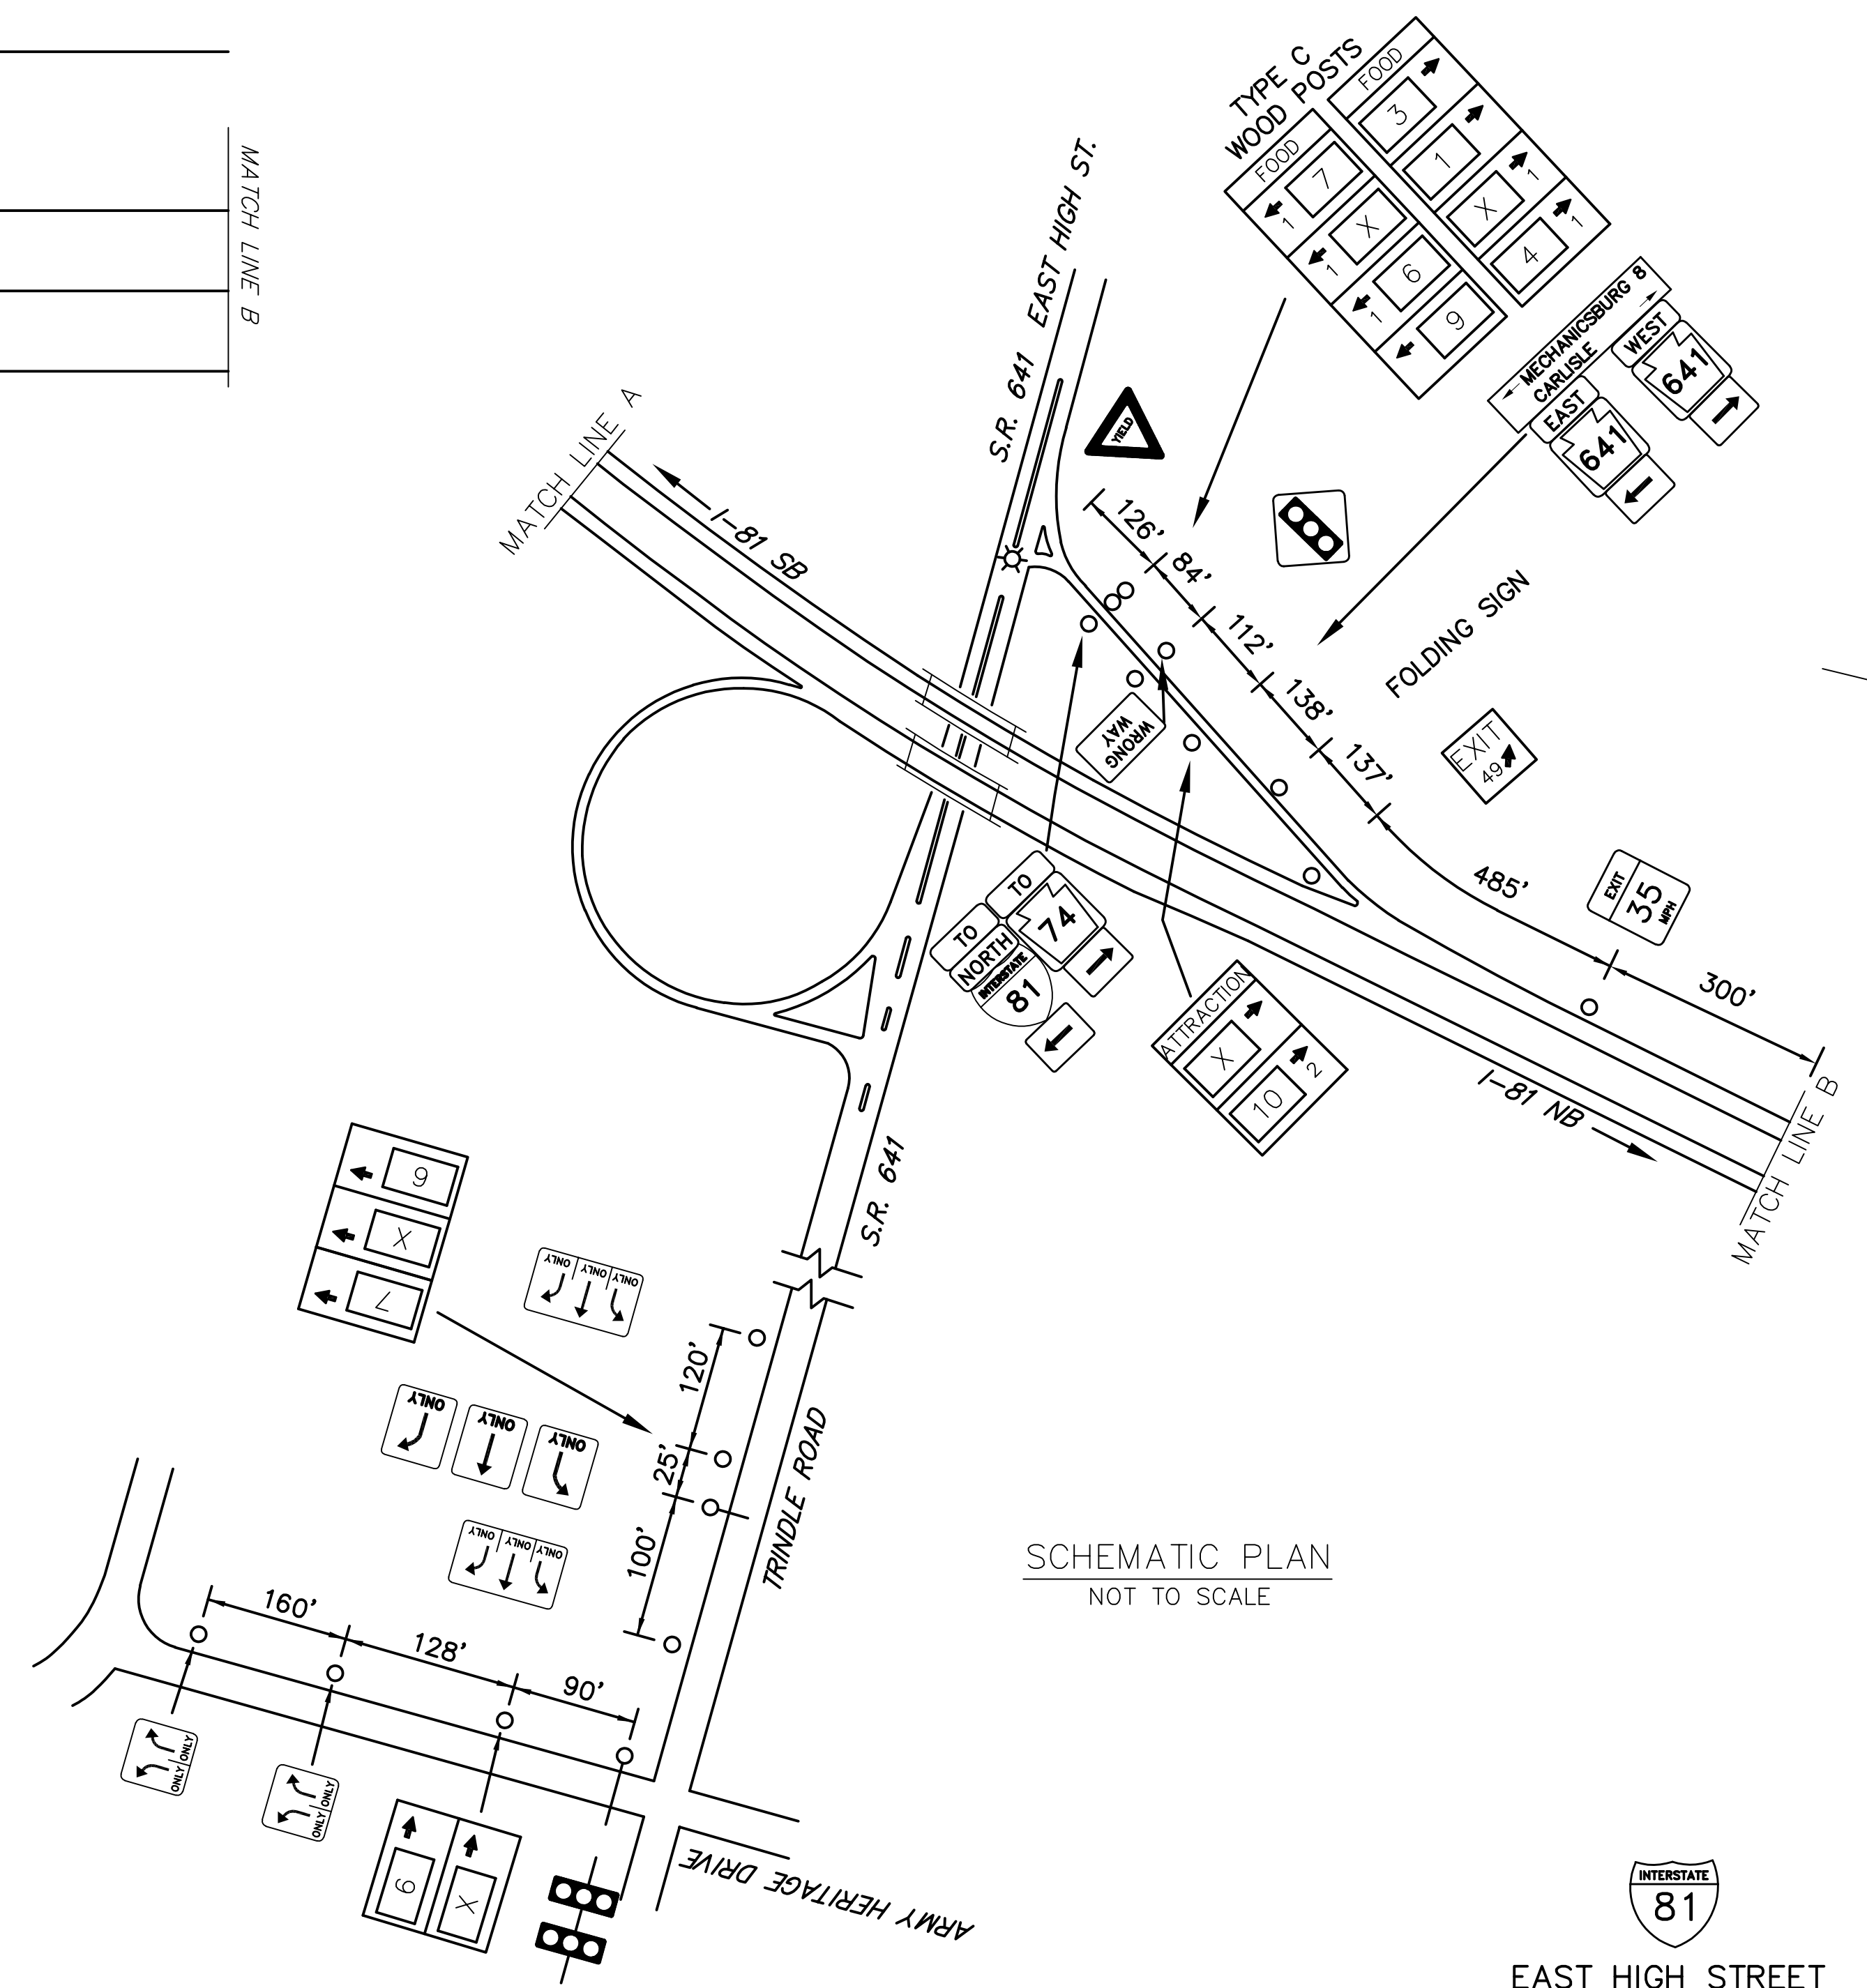

SCHEMATIC PLAN  
NOT TO SCALE



D:\STATE FILES\DESIGN\AN\AN\STATE\AS-BUILD\DRAWINGS\VENNDOT\DISTRICT\08\CUMBERLAND - 2510\XX-SHXX-BL-EXIT 49 PLAN November 19, 2020 2:48 PM