
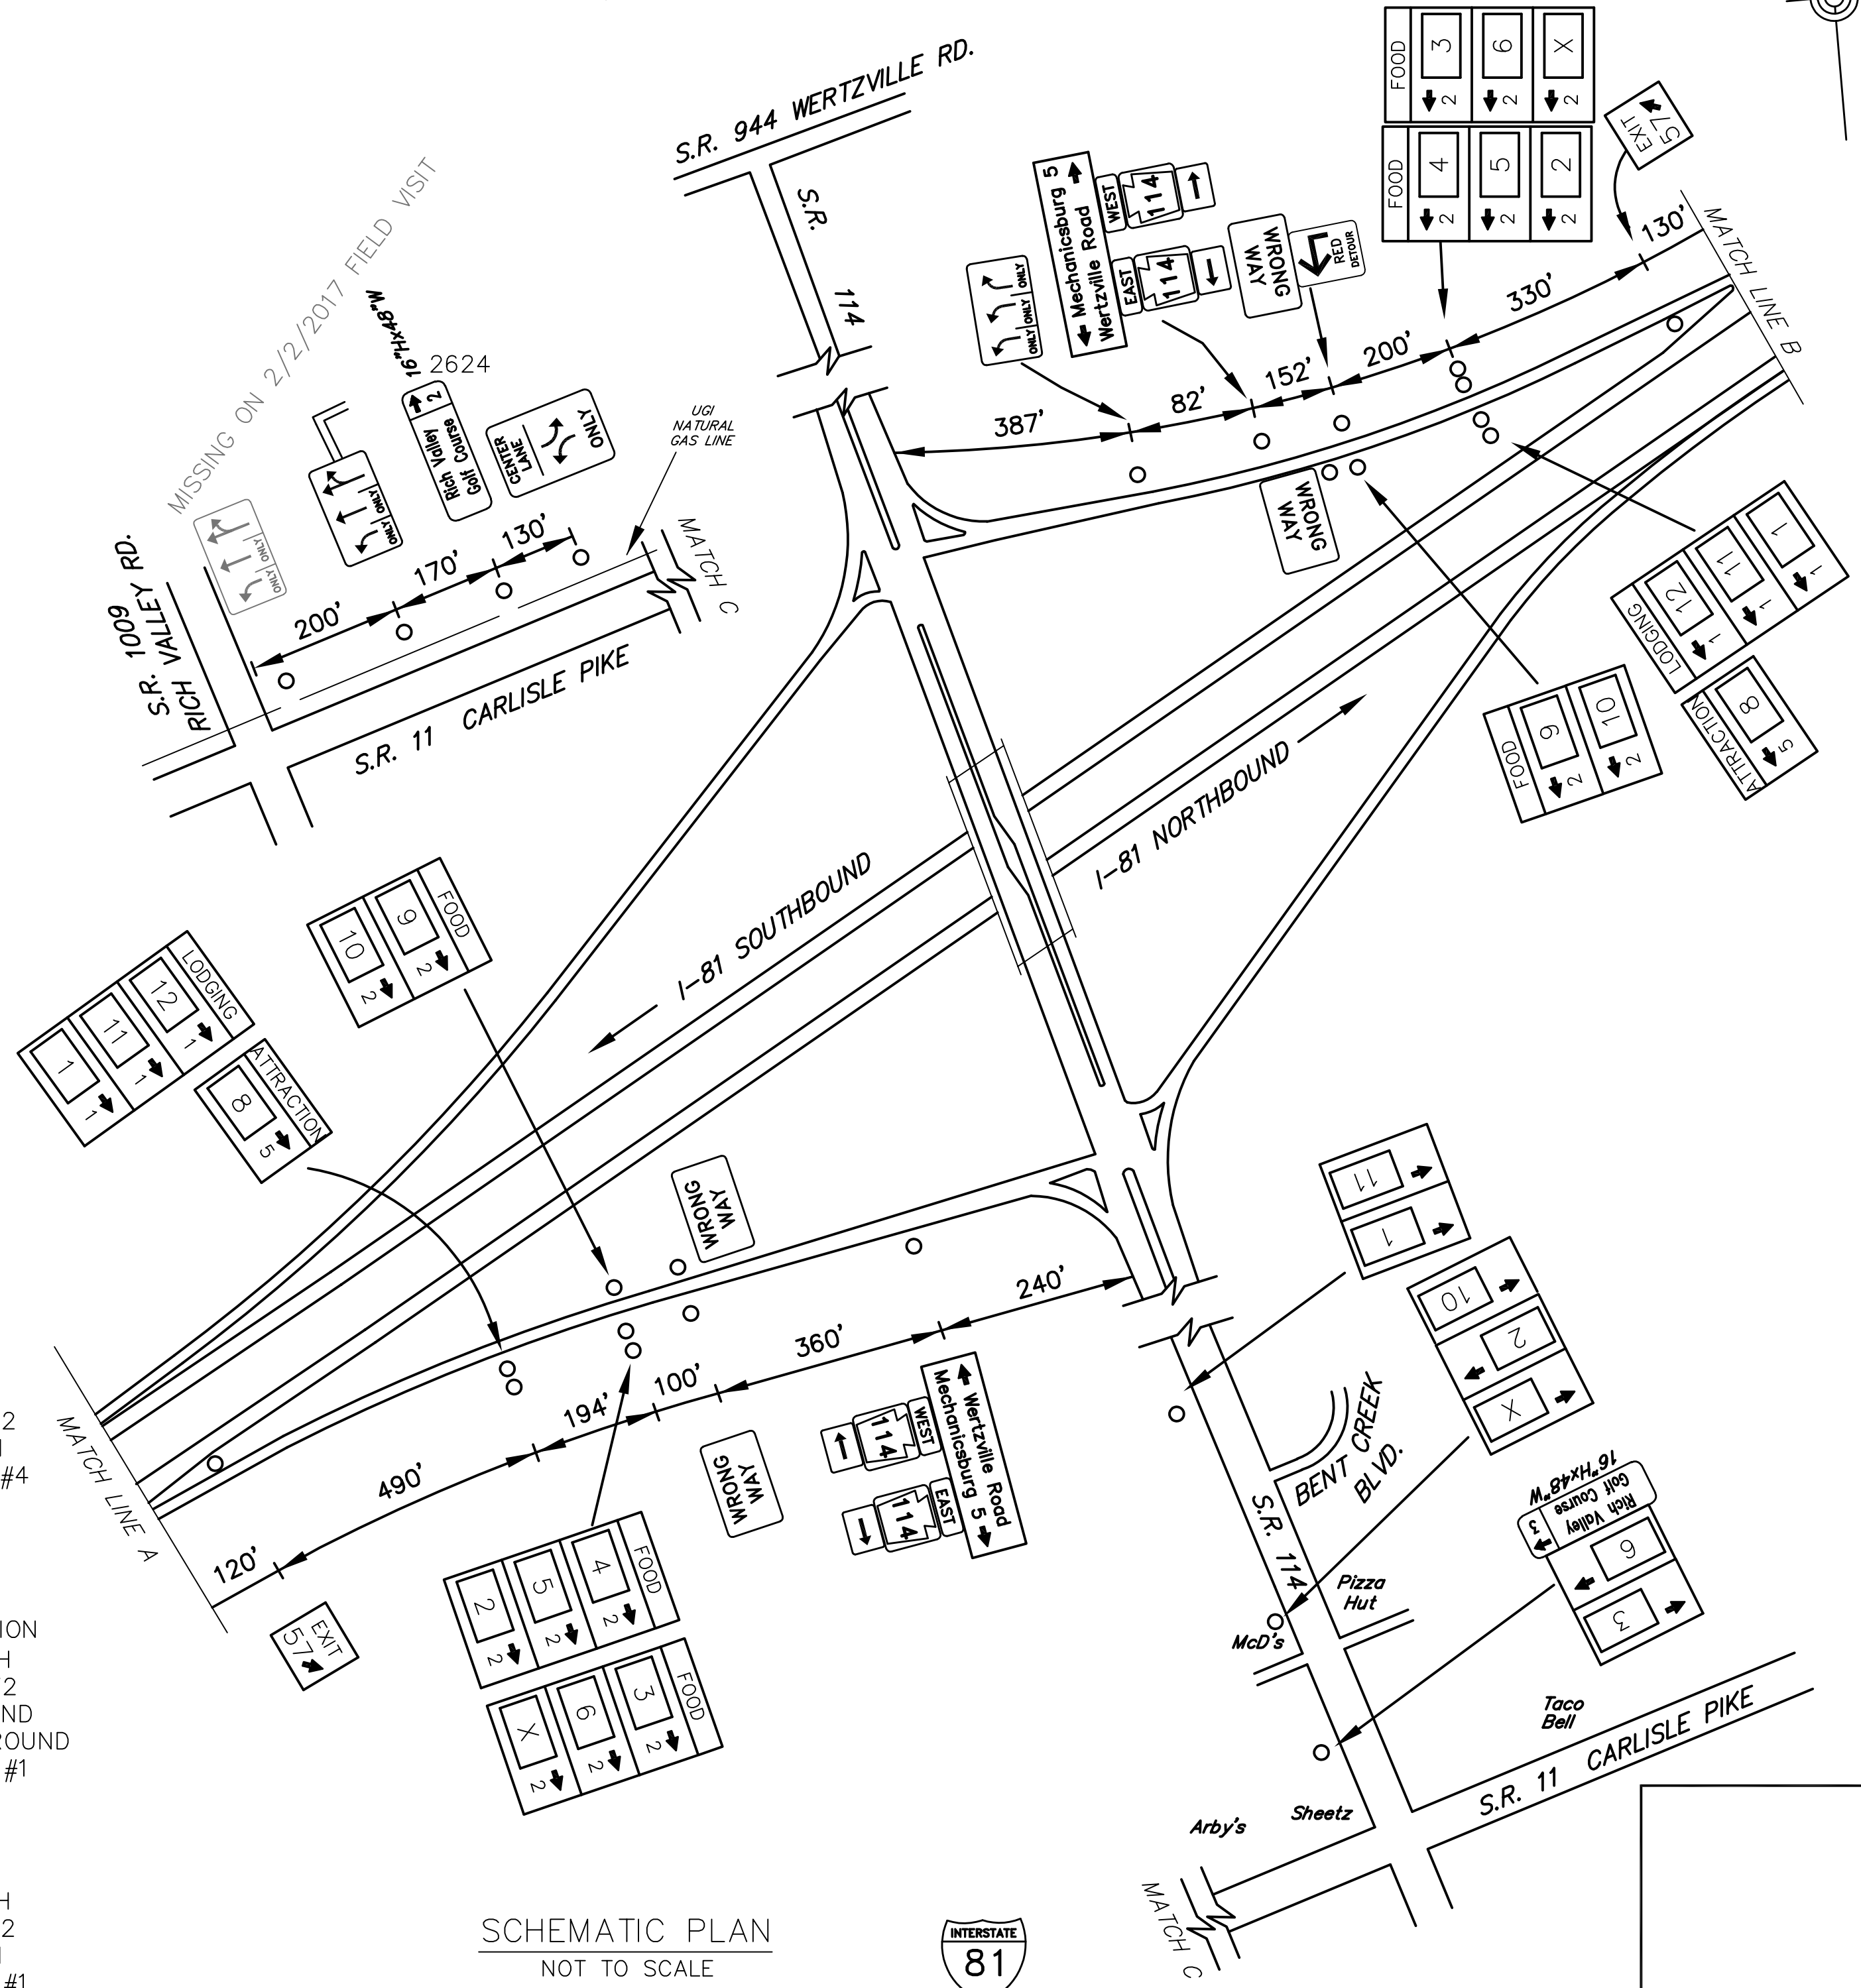


DISTRICT	COUNTY	ROUTE	PROJECT	SHEET
8-0	CUMBERLAND	I-81		
SILVER SPRING TOWNSHIP				
REVISIONS				

TABULATION OF QUANTITIES		
ITEM	UNIT	QUANTITY
POST MOUNTED SIGNS, TYPE A, LOGO	SQ.FT.	—
POST MOUNTED SIGNS, TYPE B, LOGO	SQ.FT.	—
POST MOUNTED SIGNS, TYPE C, LOGO	SQ.FT.	—
BREAKAWAY SYSTEMS	EACH	—
* STEEL S OR W BEAM POSTS	LBS.	—
LOGO SIGN MOUNTING	EACH	—
EXTRUDED PANEL REPLACEMENT	SQ.FT.	—
REMOVAL OF POST MOUNTED MOTORIST SERVICE SIGNS, TYPES B, C & F	L.S.	—

SYMBOLS	
○	Existing Sign to Remain
△	Existing Sign to be Removed
□	Existing Sign Reset as Shown
●	NEW SIGN
×	FUTURE SIGN

* APPROXIMATE QUANTITY FOR INFORMATION ONLY

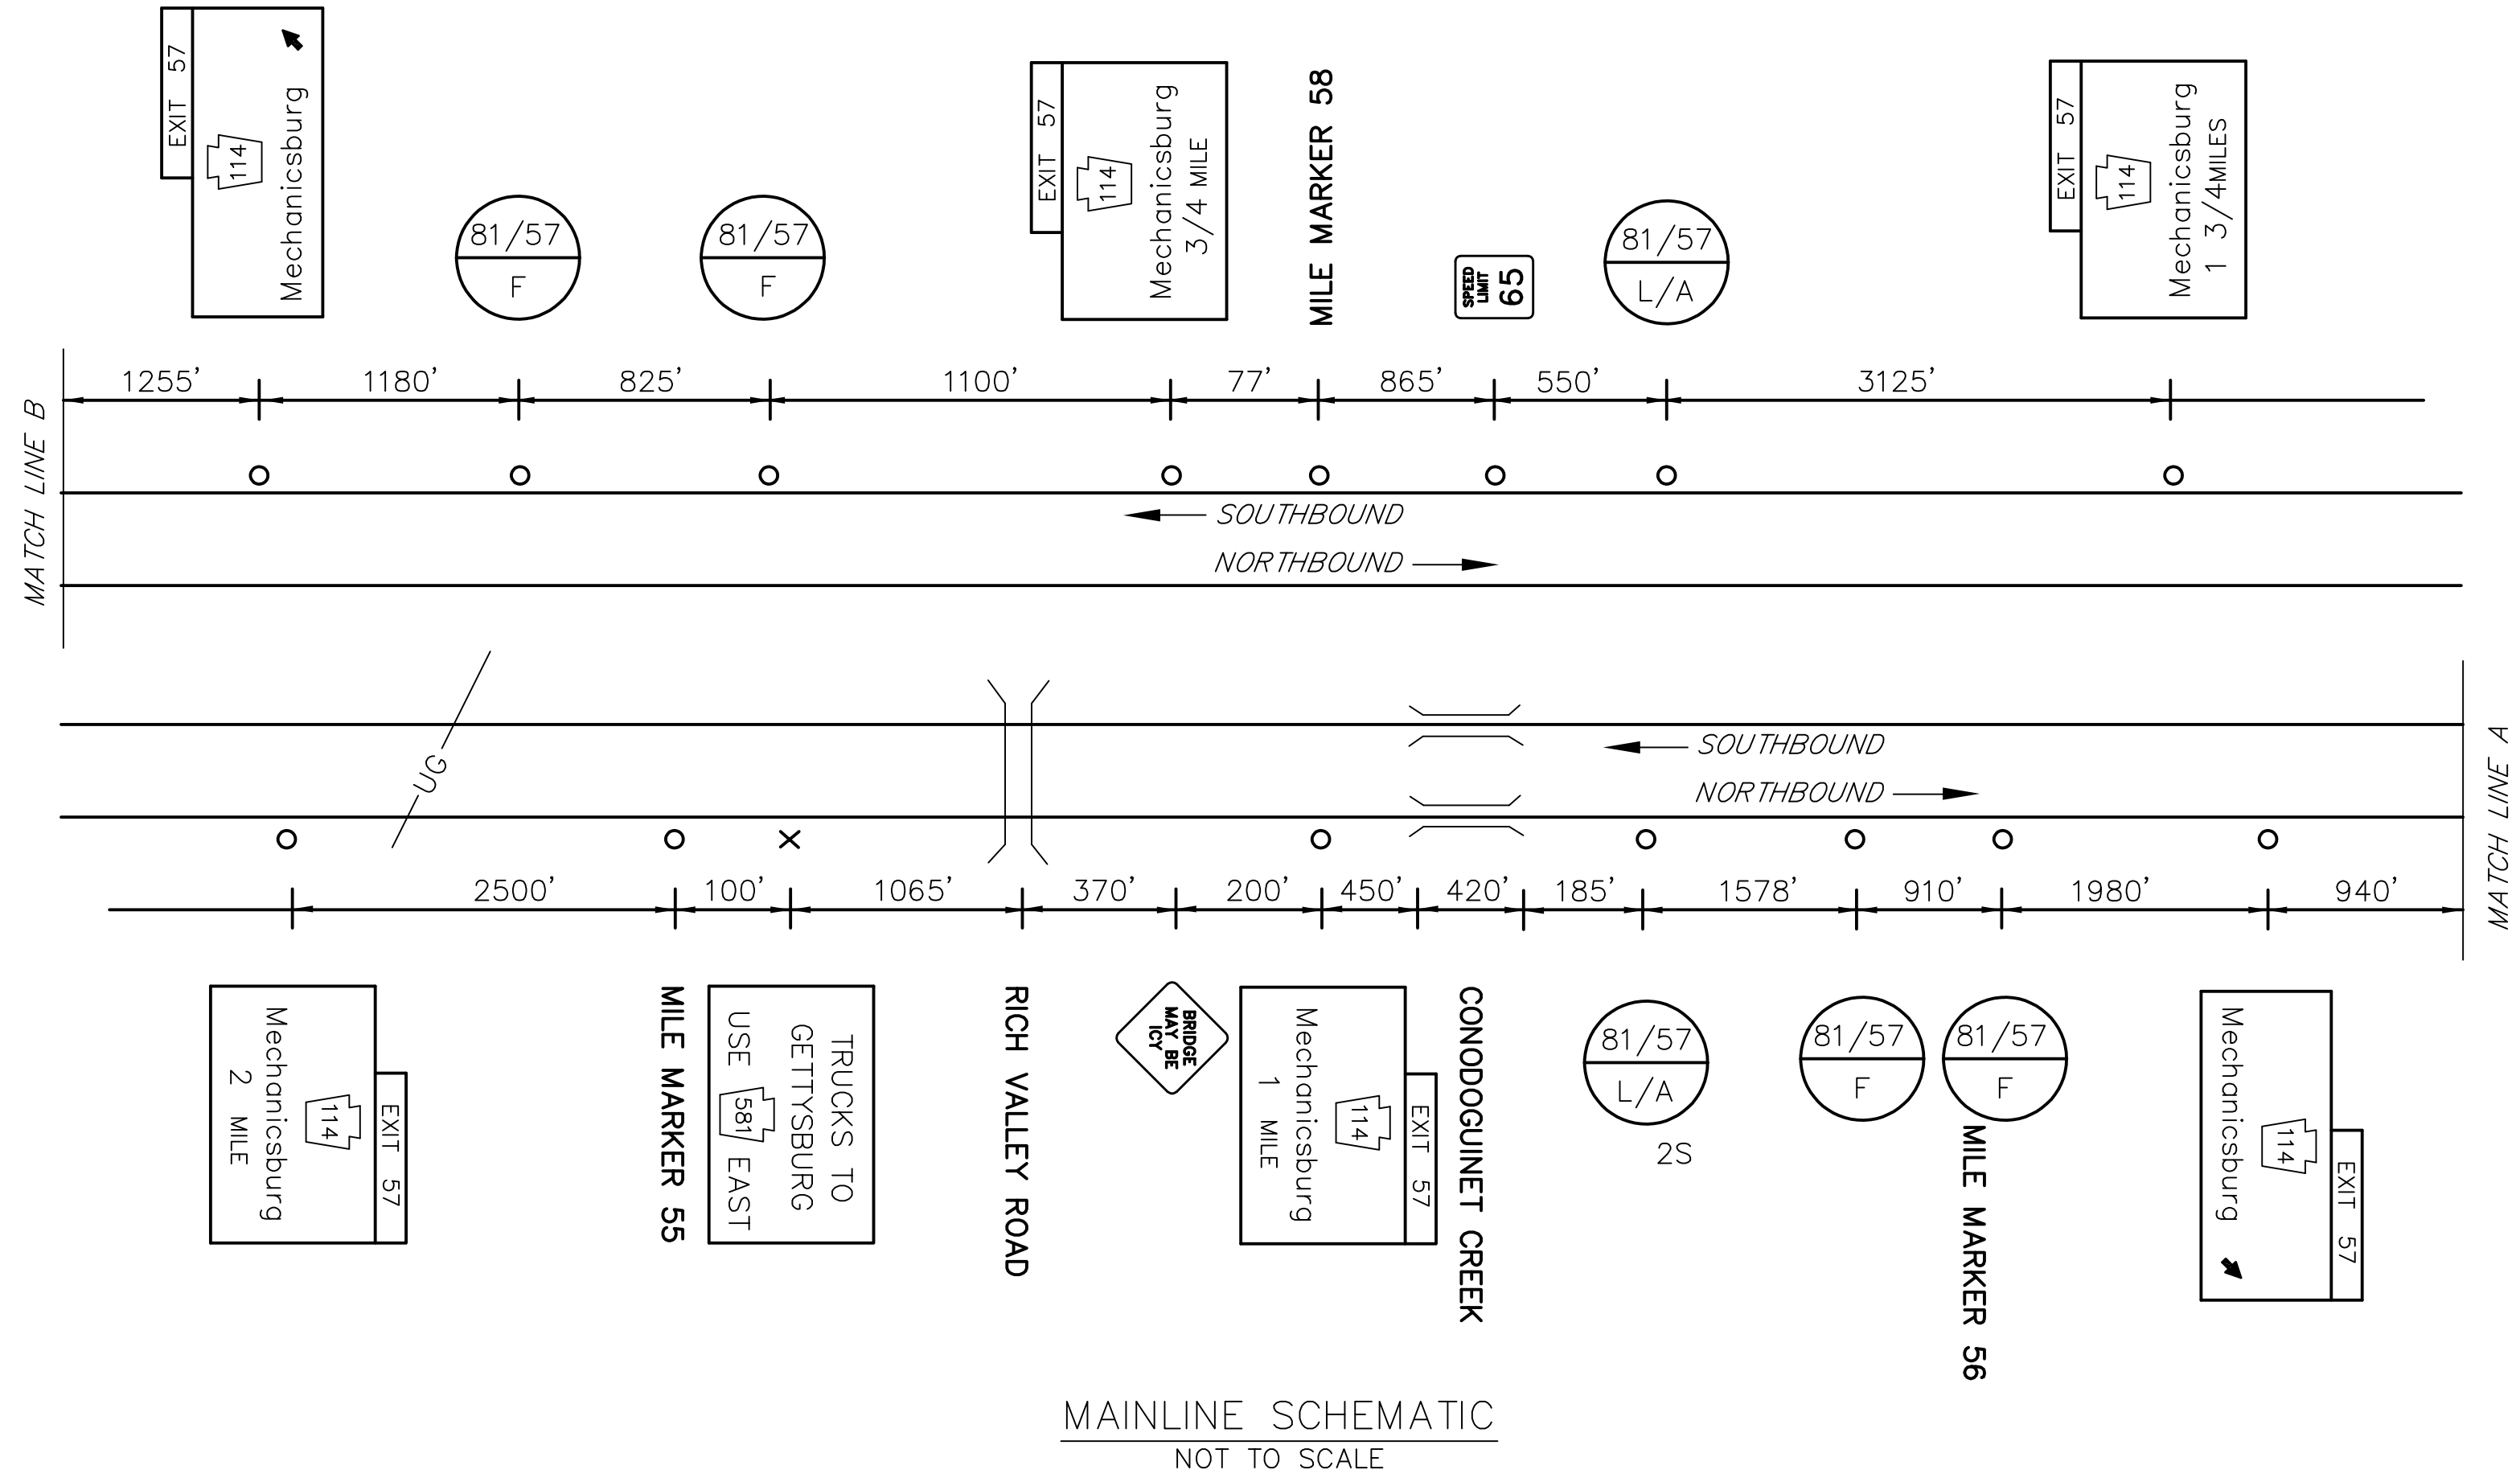

FREeway LANE CLOSURES & RESTRICTIONS
ONLY PERMITTED BETWEEN 9:00 PM AND
6:00 AM MONDAY THRU FRIDAY.
DO NOT WORK DURING HOLIDAY PERIODS.

EXIT 57 SPECIFIC INFORMATION PANEL			
LEGEND	DIRECTION	BUSINESS	LOGO NO.
FOOD	NB/SB	RED ROBIN	2
		TACO BELL	3
		PIZZA HUTT #605160	4
		McDONALD'S	5
		ARBY'S #6793	6
		SHEETZ	9
LODGING	NB/SB	FAIRFIELD INN & SUITES	12
		HOME2SUITES	11
		LAQUINTA INN & SUITES	1
ATTRACTION	NB/SB	RICH VALLEY GOLF	8

	NB SIGNS	SB SIGNS
14'Hx13'W W10x26 A572 3M TYPE III B650 - #1, #1	FOOD - EXIT 57 [X] [3] [4] [5] [6] [2]	FOOD - EXIT 57 [2] [3] [4] [5] [6] [X]
10'Hx13'W FUTURE 18'H W18x40 A572 TYPE IX LEGEND TYPE IV BACKGROUND B650 - #2, #2	FOOD - EXIT 57 [9] [10] [] []	FOOD - EXIT 57 [9] [10] [] []
16'Hx13'W W10x26 A572 3M TYPE III B650 - #1, #1	LODGING - EXIT 57 [12] [11] [1] []	LODGING - EXIT 57 [12] [11] [1] []
	ATTRACTION-EXIT 57 [8] []	ATTRACTION-EXIT 57 [8] []

* MILE MARKER 56.0 AND SEGMENT PADDLE ATTACHED TO POST #1