

MAINLINE SCHEMATIC
NOT TO SCALE

FREWAY LANE CLOSURES & RESTRICTIONS
ONLY PERMITTED BETWEEN 9:00 PM AND
6:00 AM MONDAY THRU FRIDAY.
DO NOT WORK DURING HOLIDAY PERIODS.

| EXIT 16 SPECIFIC INFORMATION PANEL | | | |
|------------------------------------|-----------|------------------------|----------|
| LEGEND | DIRECTION | BUSINESS | LOGO NO. |
| GAS | 16B SB | SHEETZ (DIESEL) | 8 |
| | 16A SB | SUNOCO (24 HRS) | 3 |
| FOOD | 16B SB | MCDONALD'S | 1 |
| | | SUBWAY | 4 |
| | | TACO BELL | 6 |
| | | PANERA BREAD | 12 |
| | | WENDY'S | 5 |
| | | MAPLE DONUTS | 2 |
| LODGING | 16A SB | CRACKER BARREL | 7 |
| | | PRIMANTI BROS | 11 |
| | | COUNTRY INN & SUITES | 9 |
| | | HAMPTON INN AND SUITES | 13 |
| | 16A SB | HOME 2 SUITES HILTON | 14 |

SB SIGNS

GAS-EXIT 16B
[8] []
12'Hx13'W
W6x15
B525 - #2, #2

GAS-EXIT 16A
[3] [X]
12'Hx13'W
W6x15
B525 - #2, #2

FOOD-EXIT 16B
[1] [4] [6]
12'Hx19'W
FUTURE 14'H
W12x26 A572
3M TYPE III
B650 - #2, #2

FOOD-EXIT 16A
[2] [7] [11]
12'Hx19'W
FUTURE 14'H
W12x26 A572
3M TYPE III
B650 - #2, #2


LODGING-EXIT 16A
[9] [13]
16'Hx13'W
FUTURE 16'
W18x40 A572
TYPE IX LEGEND
TYPE III BACKGROUND
B650 - #1, #2

FOOD - EXIT 16B
[5] [12]
12'Hx19'W
FUTURE 14'H
W12x26 A572
3M TYPE III
B650 - #2, #2

| TABULATION OF QUANTITIES | | |
|--|--------|----------|
| ITEM | UNIT | QUANTITY |
| POST MOUNTED SIGNS, TYPE A, LOGO | SQ.FT. | - |
| POST MOUNTED SIGNS, TYPE B, LOGO | SQ.FT. | - |
| POST MOUNTED SIGNS, TYPE C, LOGO | SQ.FT. | - |
| BREAKAWAY SYSTEMS | EACH | - |
| * STEEL S OR W BEAM POSTS | LBS. | - |
| LOGO SIGN MOUNTING | EACH | - |
| FLAT SHEET PANEL REPLACEMENT | SQ.FT. | - |
| EXTRUDED PANEL REPLACEMENT | SQ.FT. | - |
| REMOVAL OF POST MOUNTED MOTORIST SERVICE SIGNS, TYPES B, C & F | L.S. | - |

* APPROXIMATE QUANTITY FOR INFORMATION ONLY

- SYMBOLS**
- Existing Sign to Remain
 - △ Existing Sign to be Removed
 - ◻ Existing Sign Reset as Shown
 - NEW SIGN
 - × FUTURE SIGN
 - ⊙ Existing Utility Pole

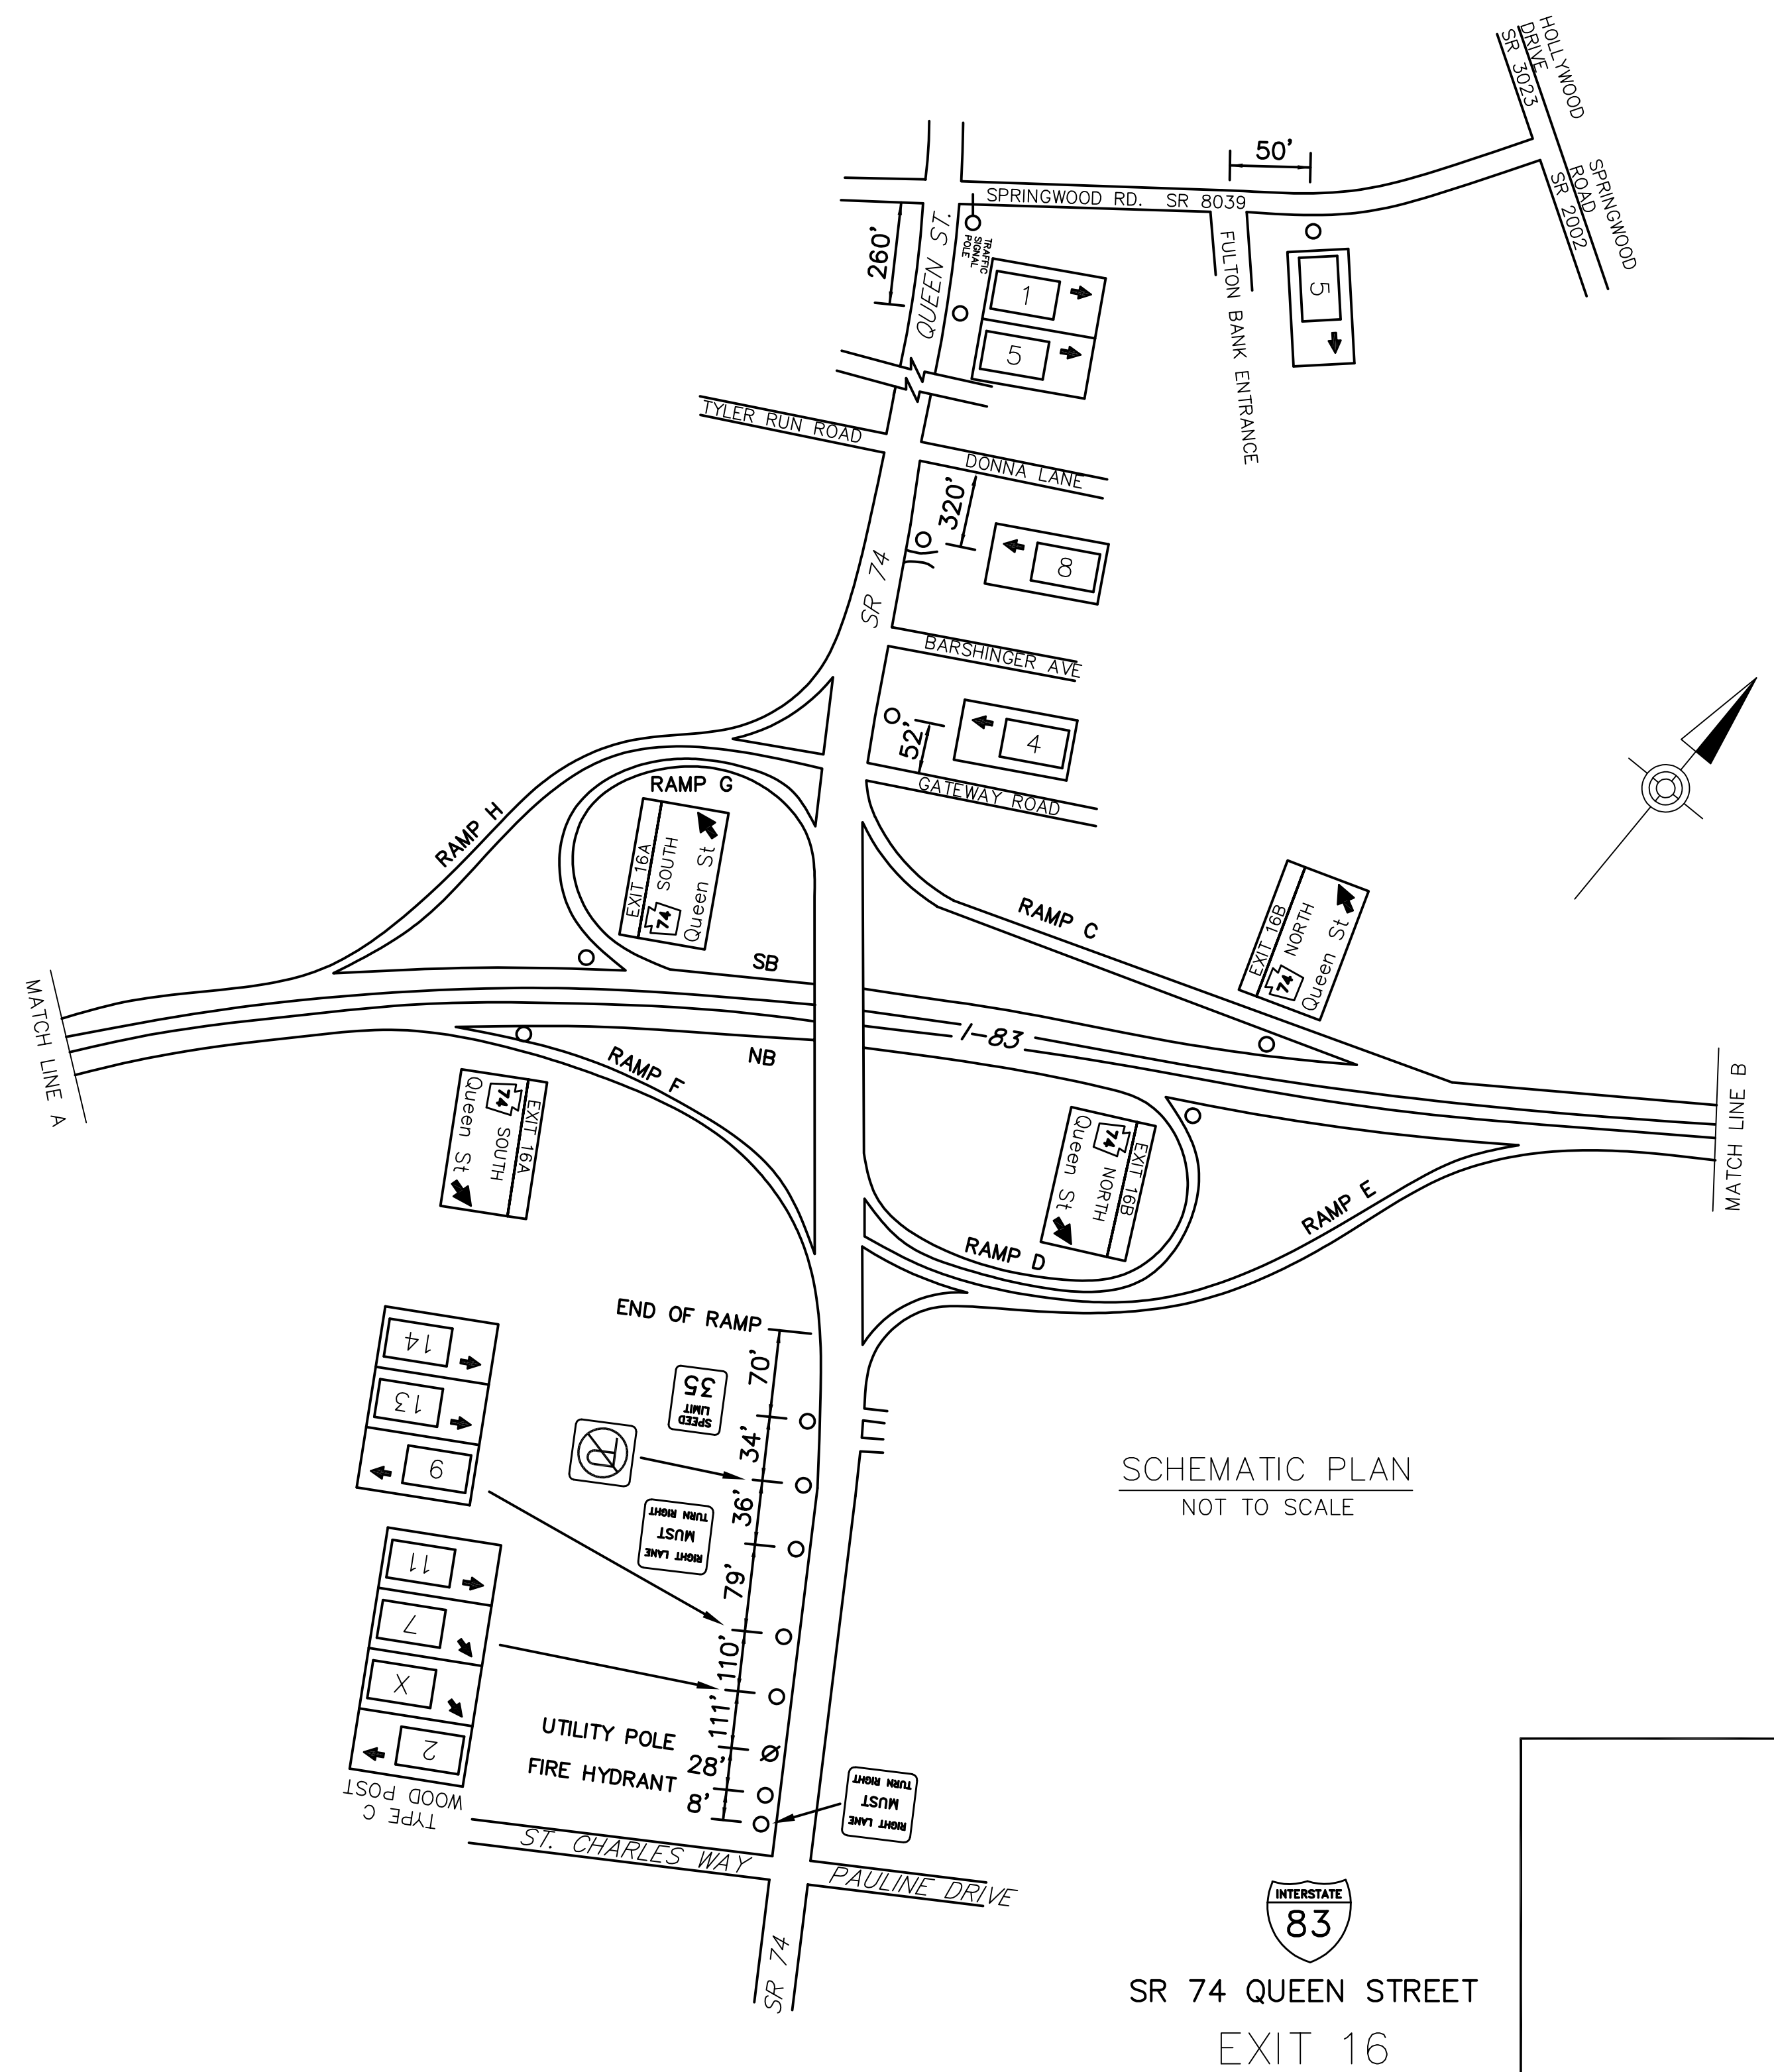

SCHEMATIC PLAN
NOT TO SCALE

INTERSTATE 83
SR 74 QUEEN STREET
EXIT 16

15:54:18 - 11/16/2017 11:11:48 AM - 65101-XX-SHOW-BUILD_EXIT-16-PLAN November 13, 2017 9:43 AM