


DISTRICT	COUNTY	ROUTE	PROJECT	SHEET
8-0	YORK	I-83	SPRING GARDEN AND SPRINGETTSBURY TOWNSHIP REVISIONS	

TABULATION OF QUANTITIES		
ITEM	UNIT	QUANTITY
POST MOUNTED SIGNS, TYPE A, LOGO	SQ.FT.	--
POST MOUNTED SIGNS, TYPE B, LOGO	SQ.FT.	--
POST MOUNTED SIGNS, TYPE C, LOGO	SQ.FT.	--
BREAKAWAY SYSTEMS	EACH	--
* STEEL S OR W BEAM POSTS	LBS.	--
LOGO SIGN MOUNTING	EACH	--

- SYMBOLS**
- Existing Sign to Remain
 - △ Existing Sign to be Removed
 - ◻ Existing Sign Reset as Shown
 - NEW SIGN
 - × FUTURE SIGN
 - ∅ Existing Utility Pole

* APPROXIMATE QUANTITY FOR INFORMATION ONLY

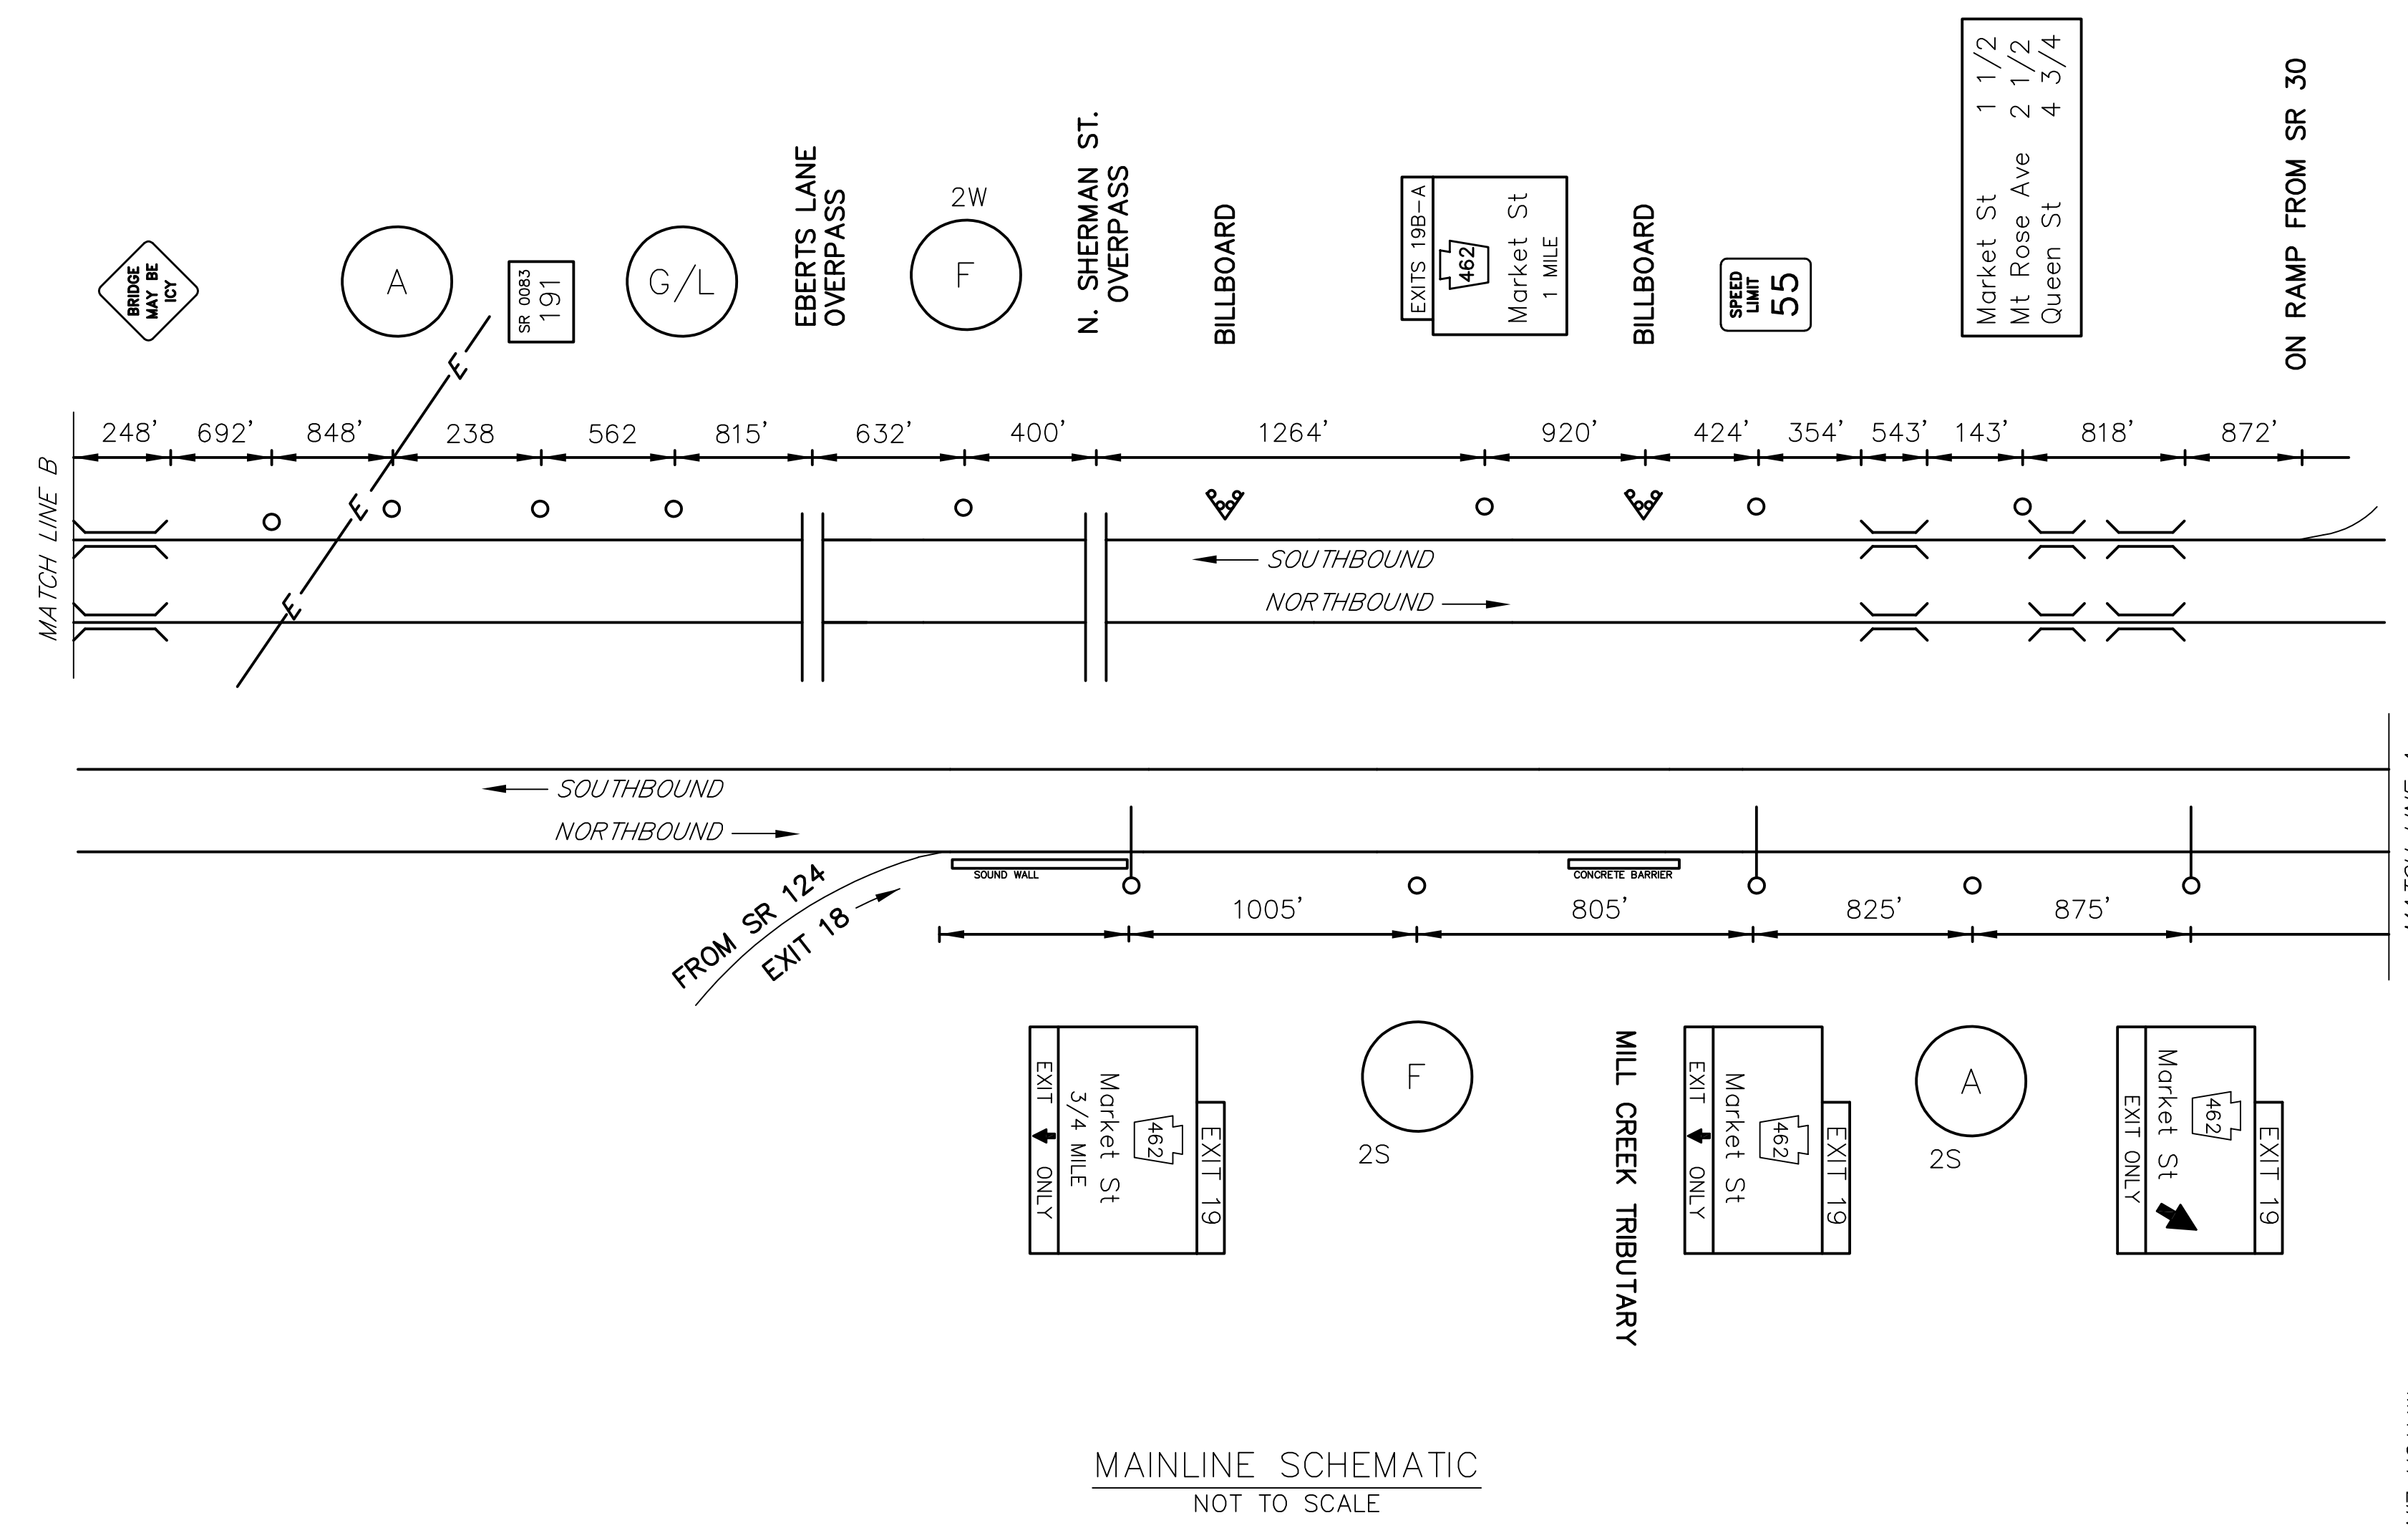

MAINLINE SCHEMATIC
NOT TO SCALE


LEGEND

2S/2W - GUIDE RAIL



FREWAY LANE CLOSURES & RESTRICTIONS
ONLY PERMITTED BETWEEN 9:00 PM AND
6:00 AM MONDAY THRU FRIDAY.
DO NOT WORK DURING HOLIDAY PERIODS.

EXIT 19/19A SPECIFIC INFORMATION PANEL			
LEGEND	DIRECTION	BUSINESS	LOGO NO.
GAS	SB		
FOOD	NB/SB	CHICK-FIL-A (CLOSED SUNDAY)	3
		DUNKIN' DONUTS	5
		WENDY'S	8
		STARBUCKS	2
		APPLEBEE'S	4
LODGING	SB	ARBY'S	6
		QUALITY INN & SUITES	1
ATTRACTION	NB		

NB SIGNS

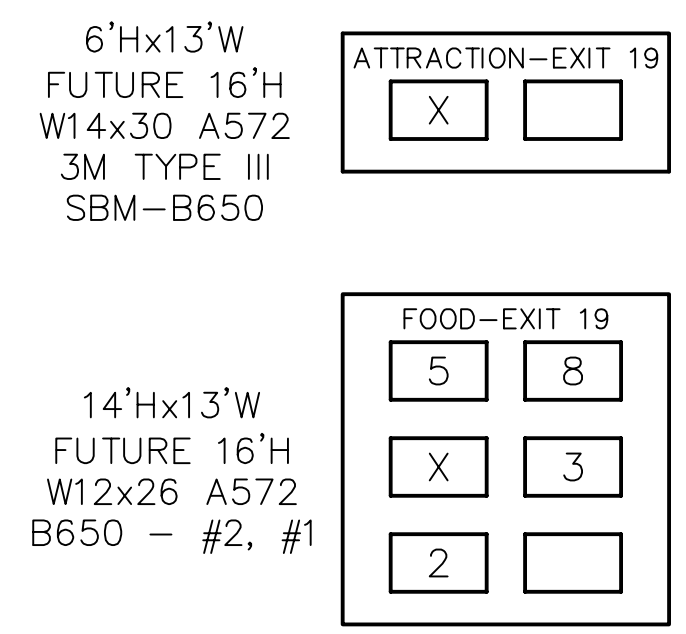

SB SIGNS

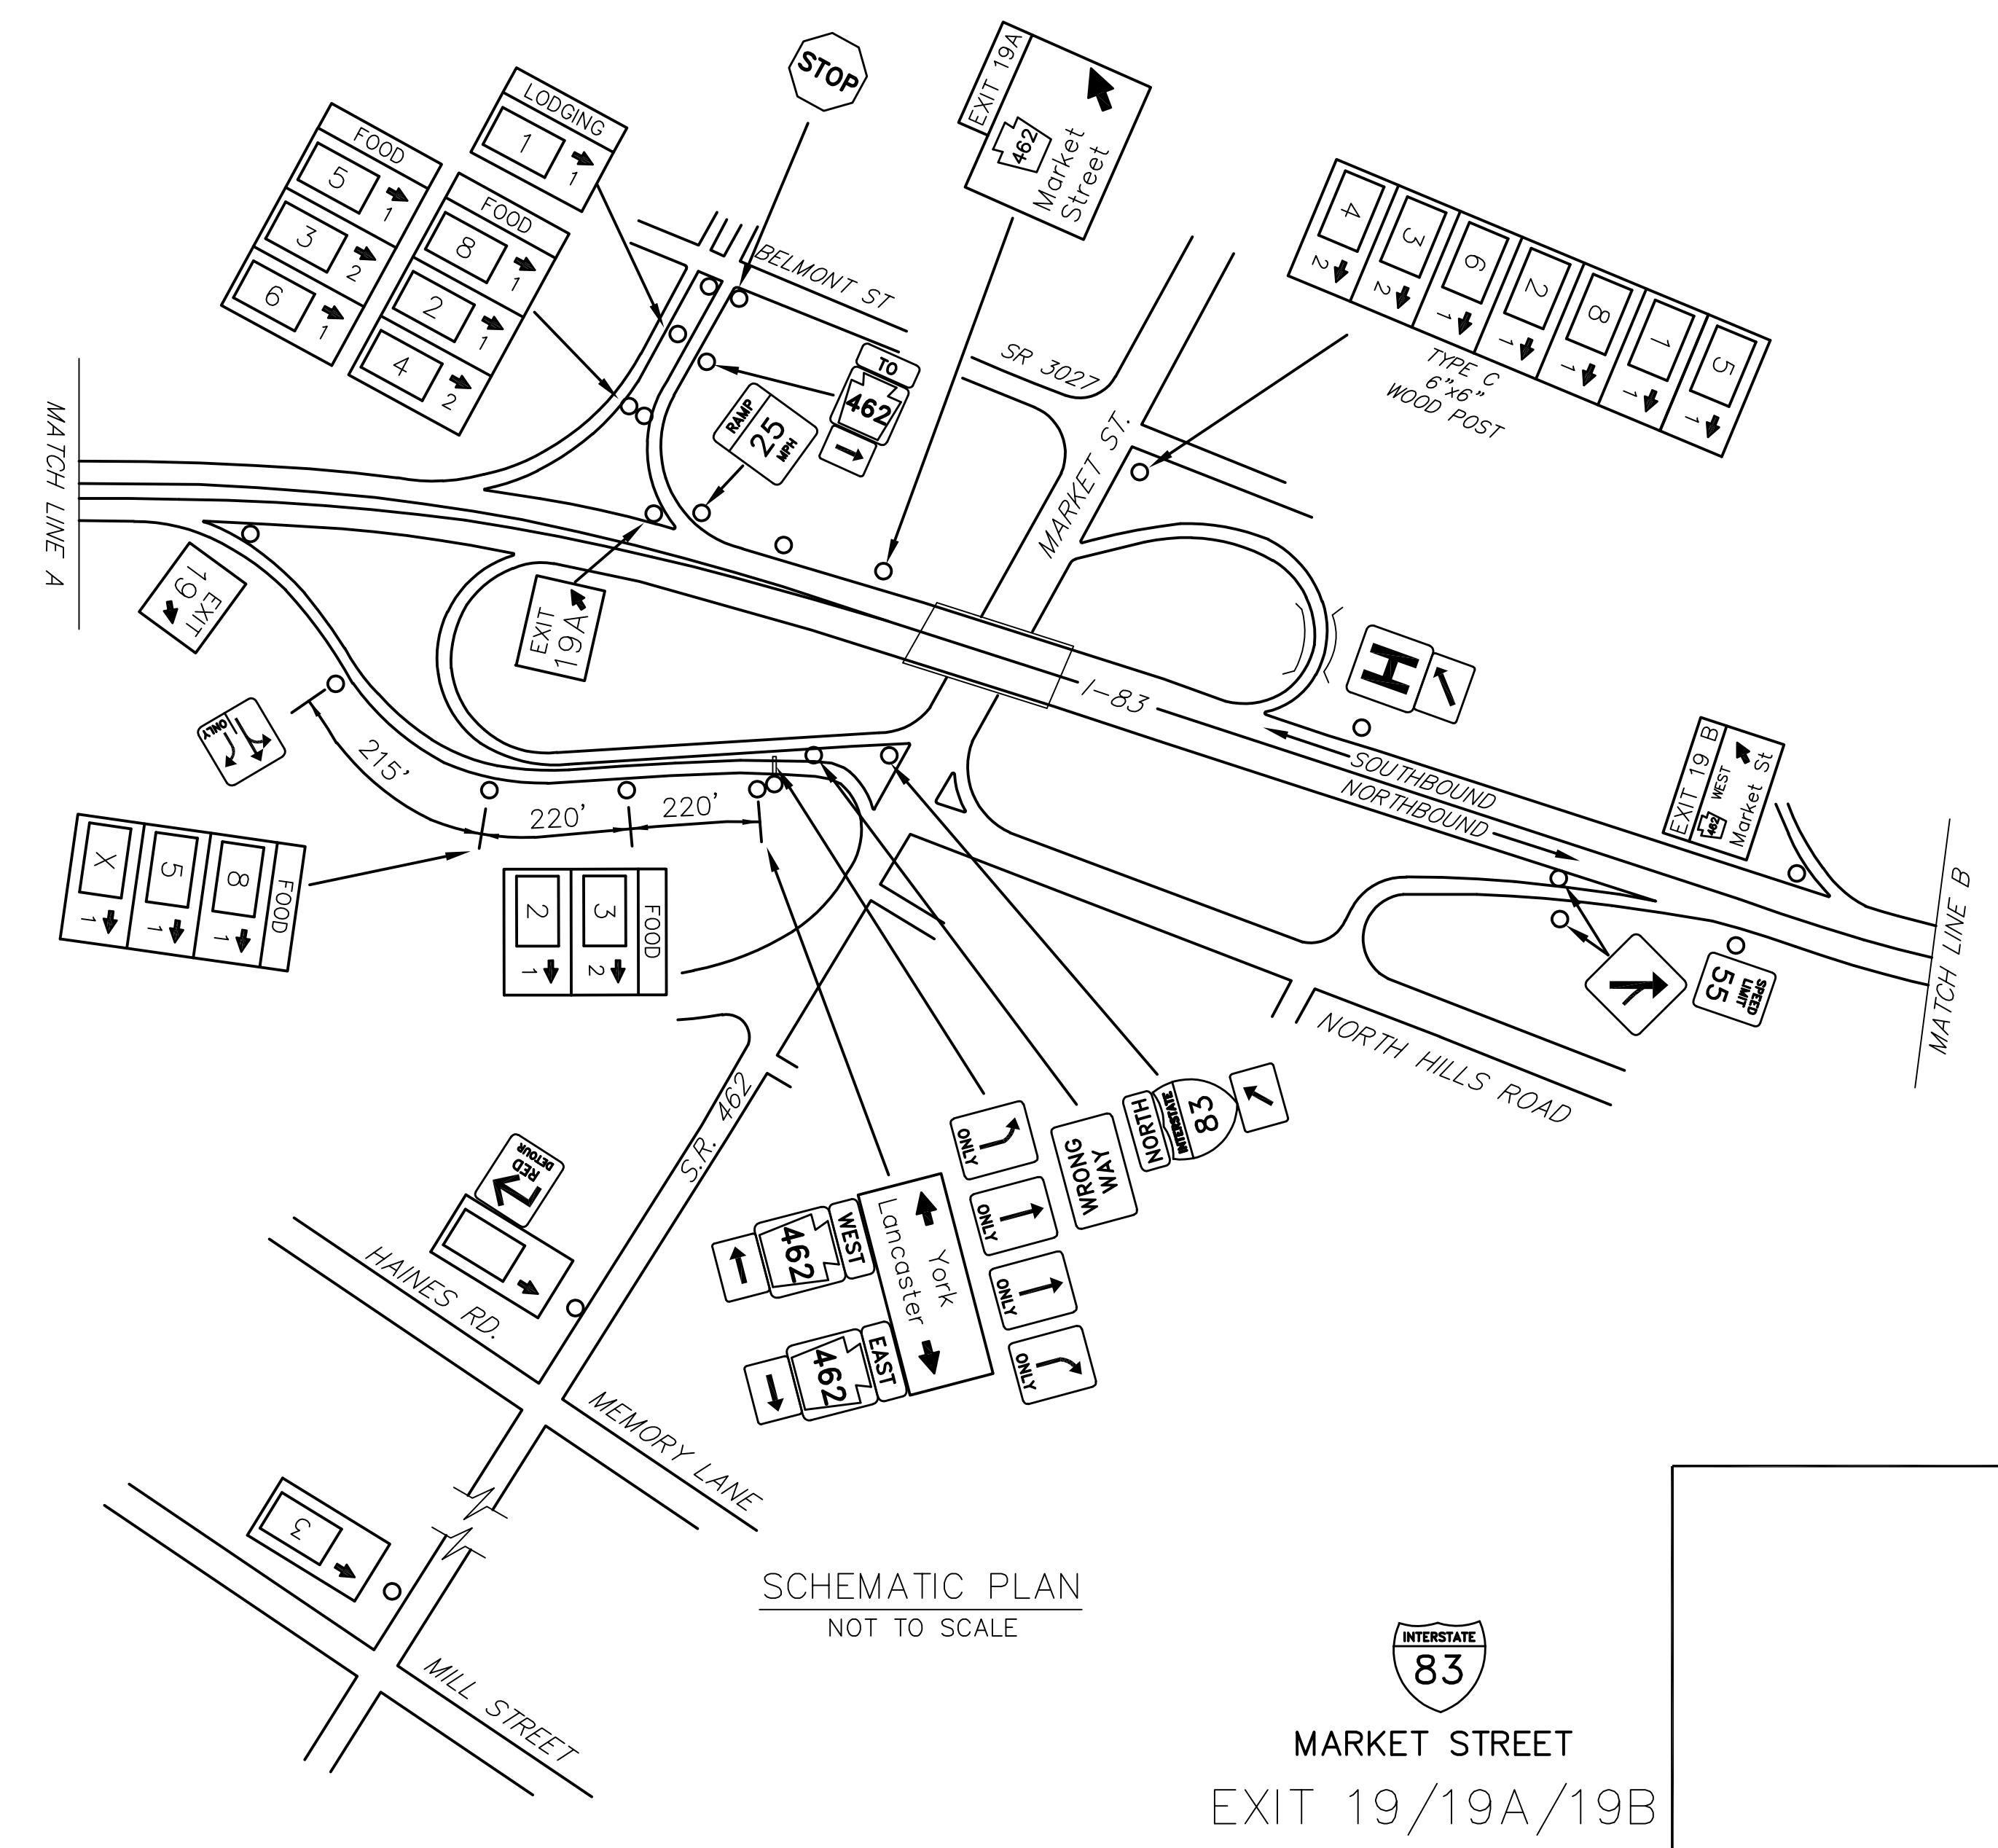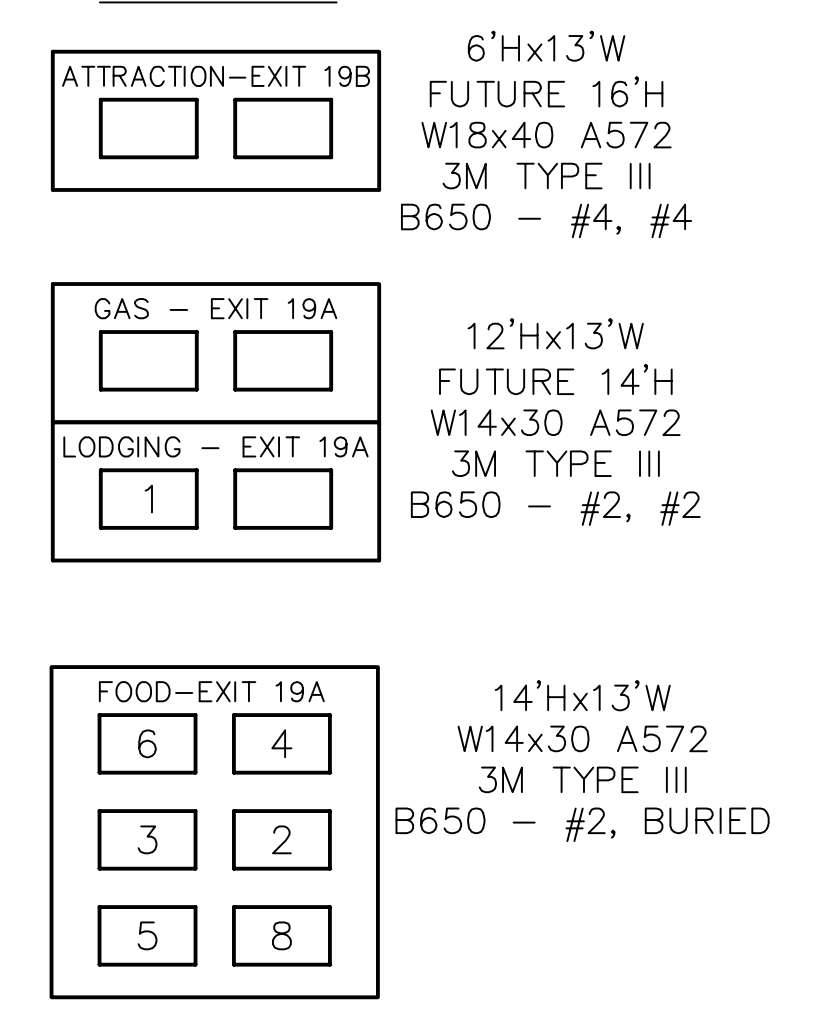

SCHEMATIC PLAN
NOT TO SCALE

INTERSTATE 83
MARKET STREET
EXIT 19/19A/19B

D:\STATE FILES\2024\14\14\SPRINGGARDEN\SR 191\DRAWINGS\VENI\SR 191\SR 191_EXIT_19A_PLAN November 13, 2023 9:52 AM