


TABULATION OF QUANTITIES		
ITEM	UNIT	QUANTITY
POST MOUNTED SIGNS, TYPE A, LOGO	SQ.FT.	-
POST MOUNTED SIGNS, TYPE B, LOGO	SQ.FT.	-
POST MOUNTED SIGNS, TYPE C, LOGO	SQ.FT.	-
BREAKAWAY SYSTEMS	EACH	-
* STEEL S OR W BEAM POSTS	LBS.	-
LOGO SIGN MOUNTING	EACH	-
EXTRUDED PANEL REPLACEMENT	SQ.FT.	-
REMOVAL OF POST MOUNTED MOTORIST SERVICE SIGNS, TYPES B, C & F	L.S.	-

* APPROXIMATE QUANTITY FOR INFORMATION ONLY

SYMBOLS

- Existing Sign to Remain
- △ Existing Sign to be Removed
- Existing Sign Reset as Shown
- NEW SIGN
- × FUTURE SIGN
- ∅ Existing Utility Pole

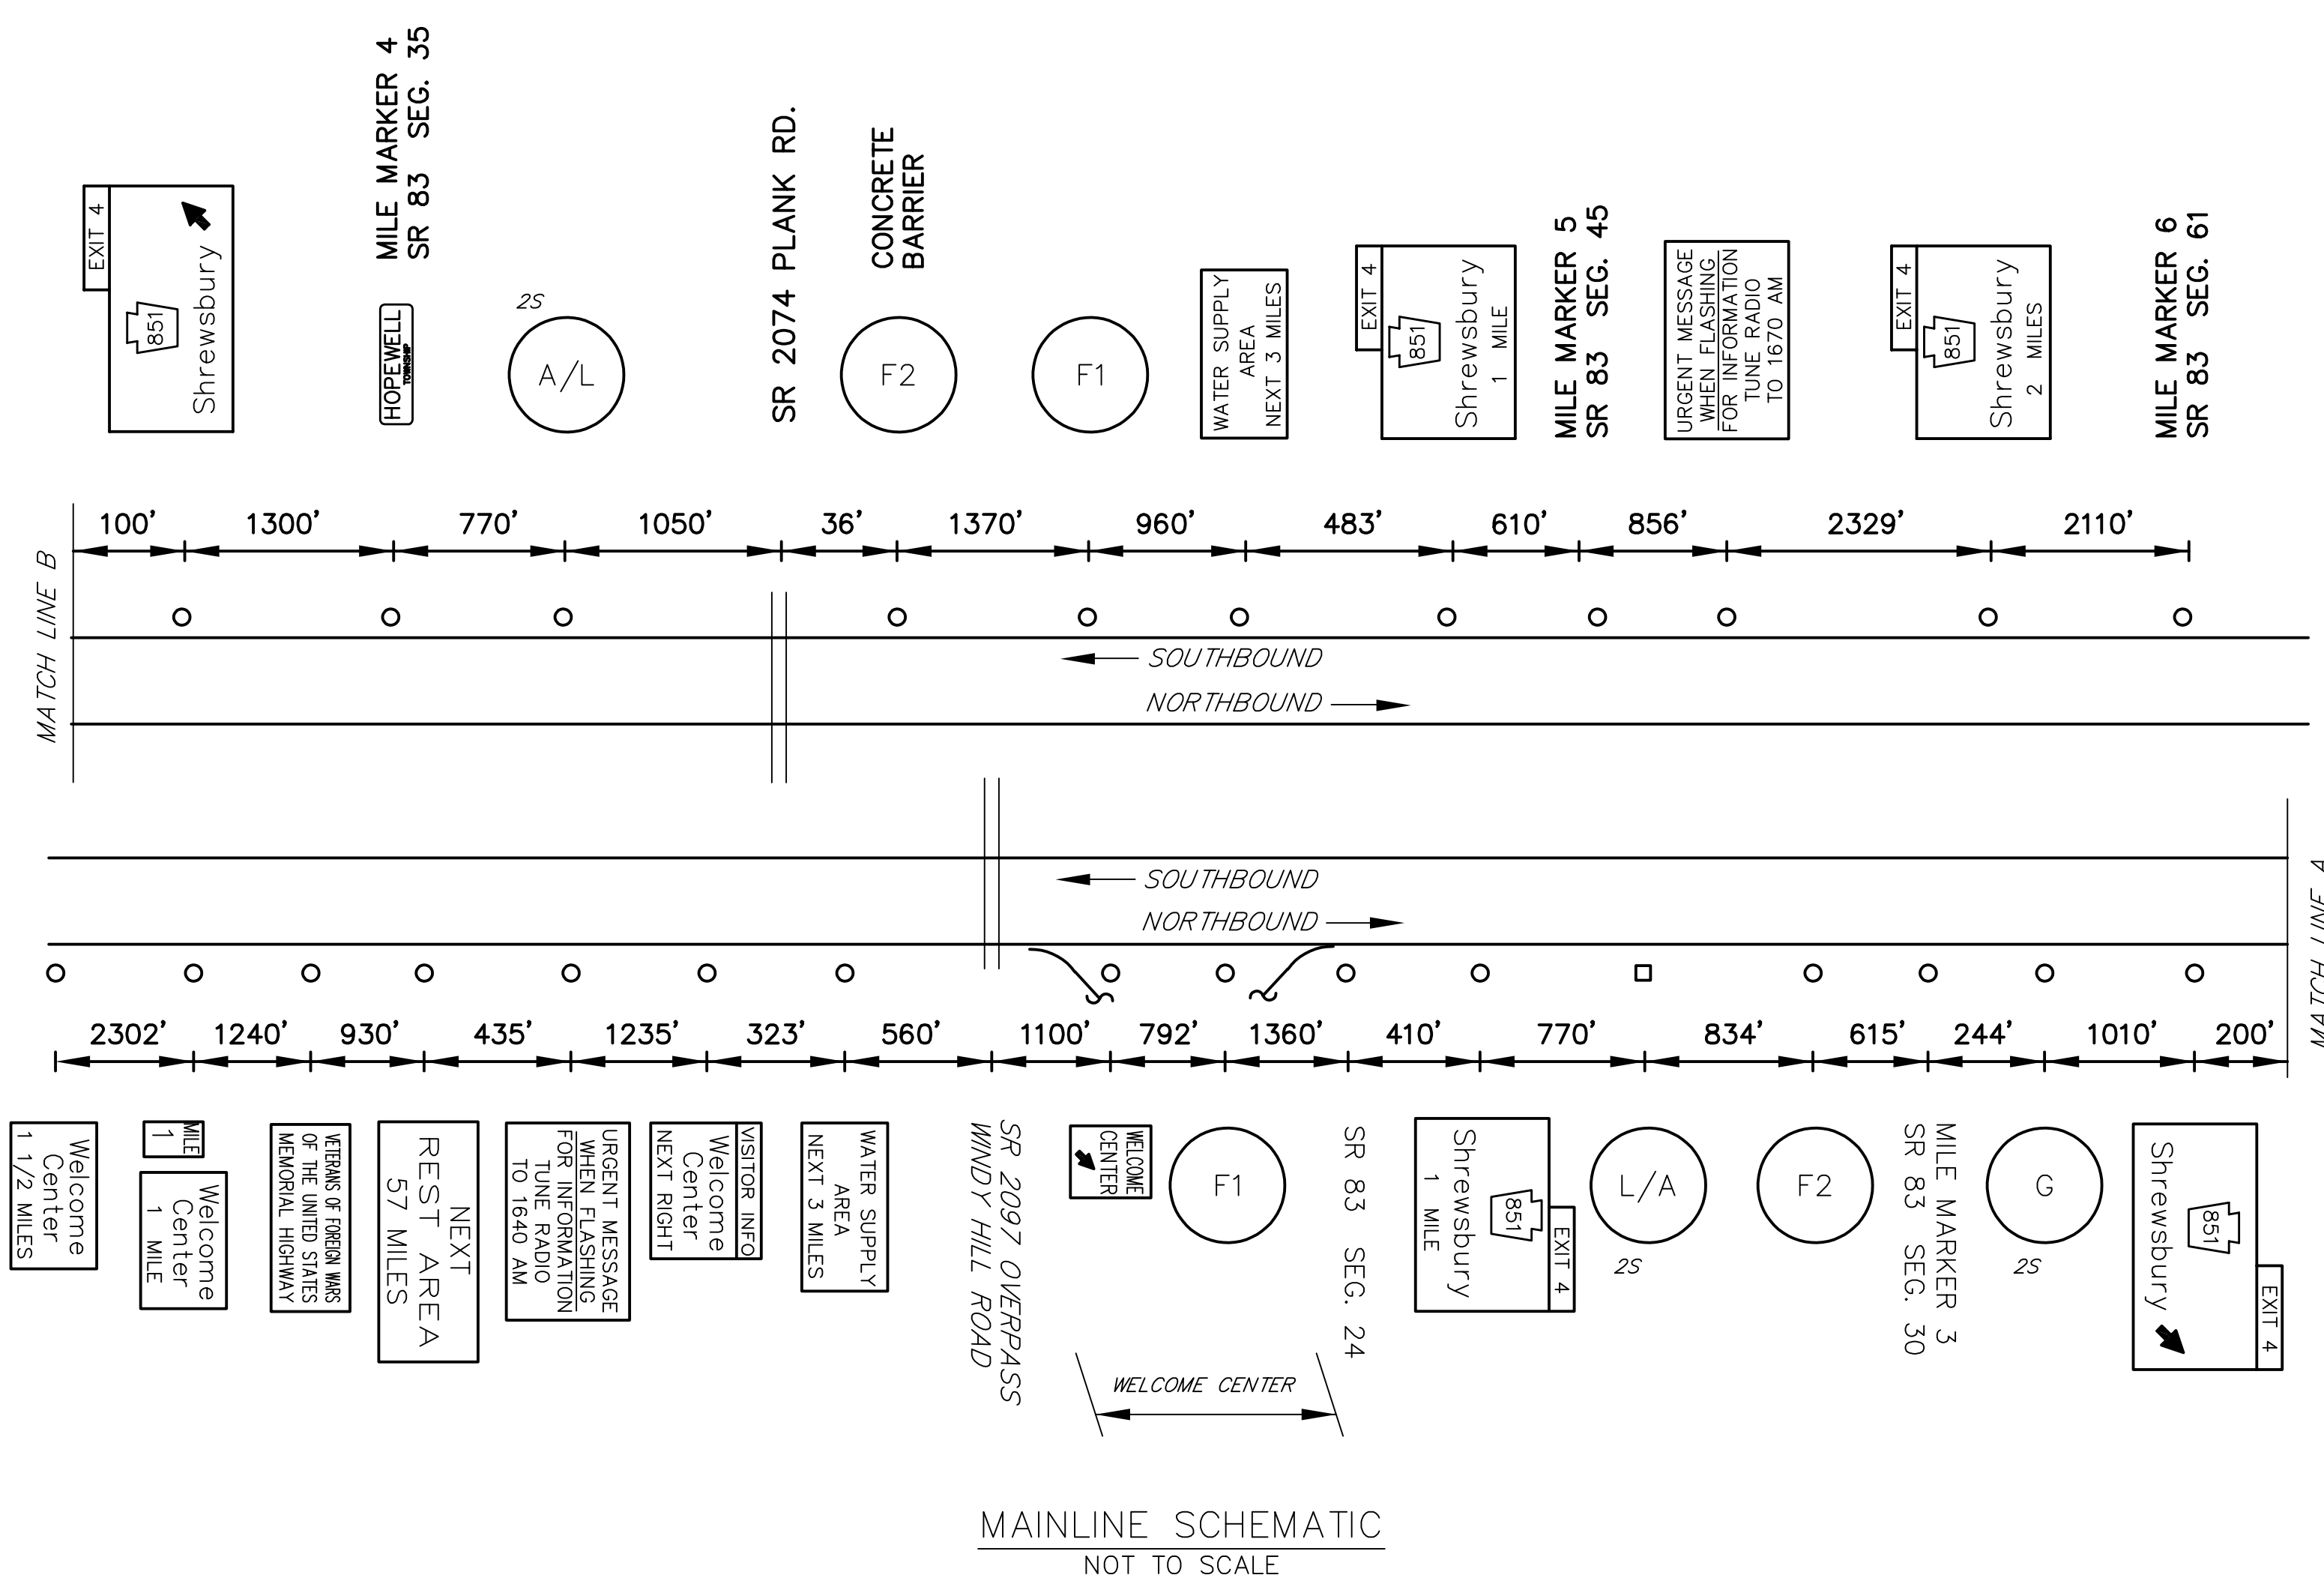

LEGEND
2S - GUIDE RAIL

EXIT 4 SPECIFIC INFORMATION PANEL			
LEGEND	DIRECTION	BUSINESS	LOGO NO.
GAS	NB/SB		
FOOD	NB/SB	WENDY'S	3
		RUBY TUESDAY	16
		ARBY'S	6
		TACO BELL	8
		SUBWAY	9
		STARBUCK'S COFFEE	11
		CHICK-FIL-A (CLOSED SUNDAY)	12
		CRACKER BARREL	13
		PANERA BREAD	5
		BURGER KING	15
		DUNKIN	14
LODGING	NB/SB	JERSEY MIKE'S	2
		HAMPTON INN	10
ATTRACTION	NB	ALLEGRO WINERY & VINEYARDS	7
		MARKETS AT SHREWSBURY	1
		NORTHERN CENTRAL RAILWAY OF YORK	4

NB SIGNS

6'Hx16'W
48"W LOGO
W6x15
STIM. TYPE III
B525 - #1, #1

F2
14'Hx13'W
W10x22 A572
STIM. TYPE III
B650 - #1, #2

16'Hx13'W
W14x30 A572
3M TYPE III
B650 - #1, #1


F1
10'Hx19'W
FUTURE 16H
W18x40 A572
TYPE IX LEGEND
TYPE III
BACKGROUND
B650 - #2 #3

SB SIGNS

12'Hx13'W
FUTURE 16'H
W10x26 A572
TYPE IX LEGEND
TYPE III BACKGROUND
B650 - #1, #1


F2
14'Hx13'W
W10x26
3M TYPE III
B650 - #2, BURIED

F1
14'Hx13'W
FUTURE 16'H
W18x35
B650 - #2, #3

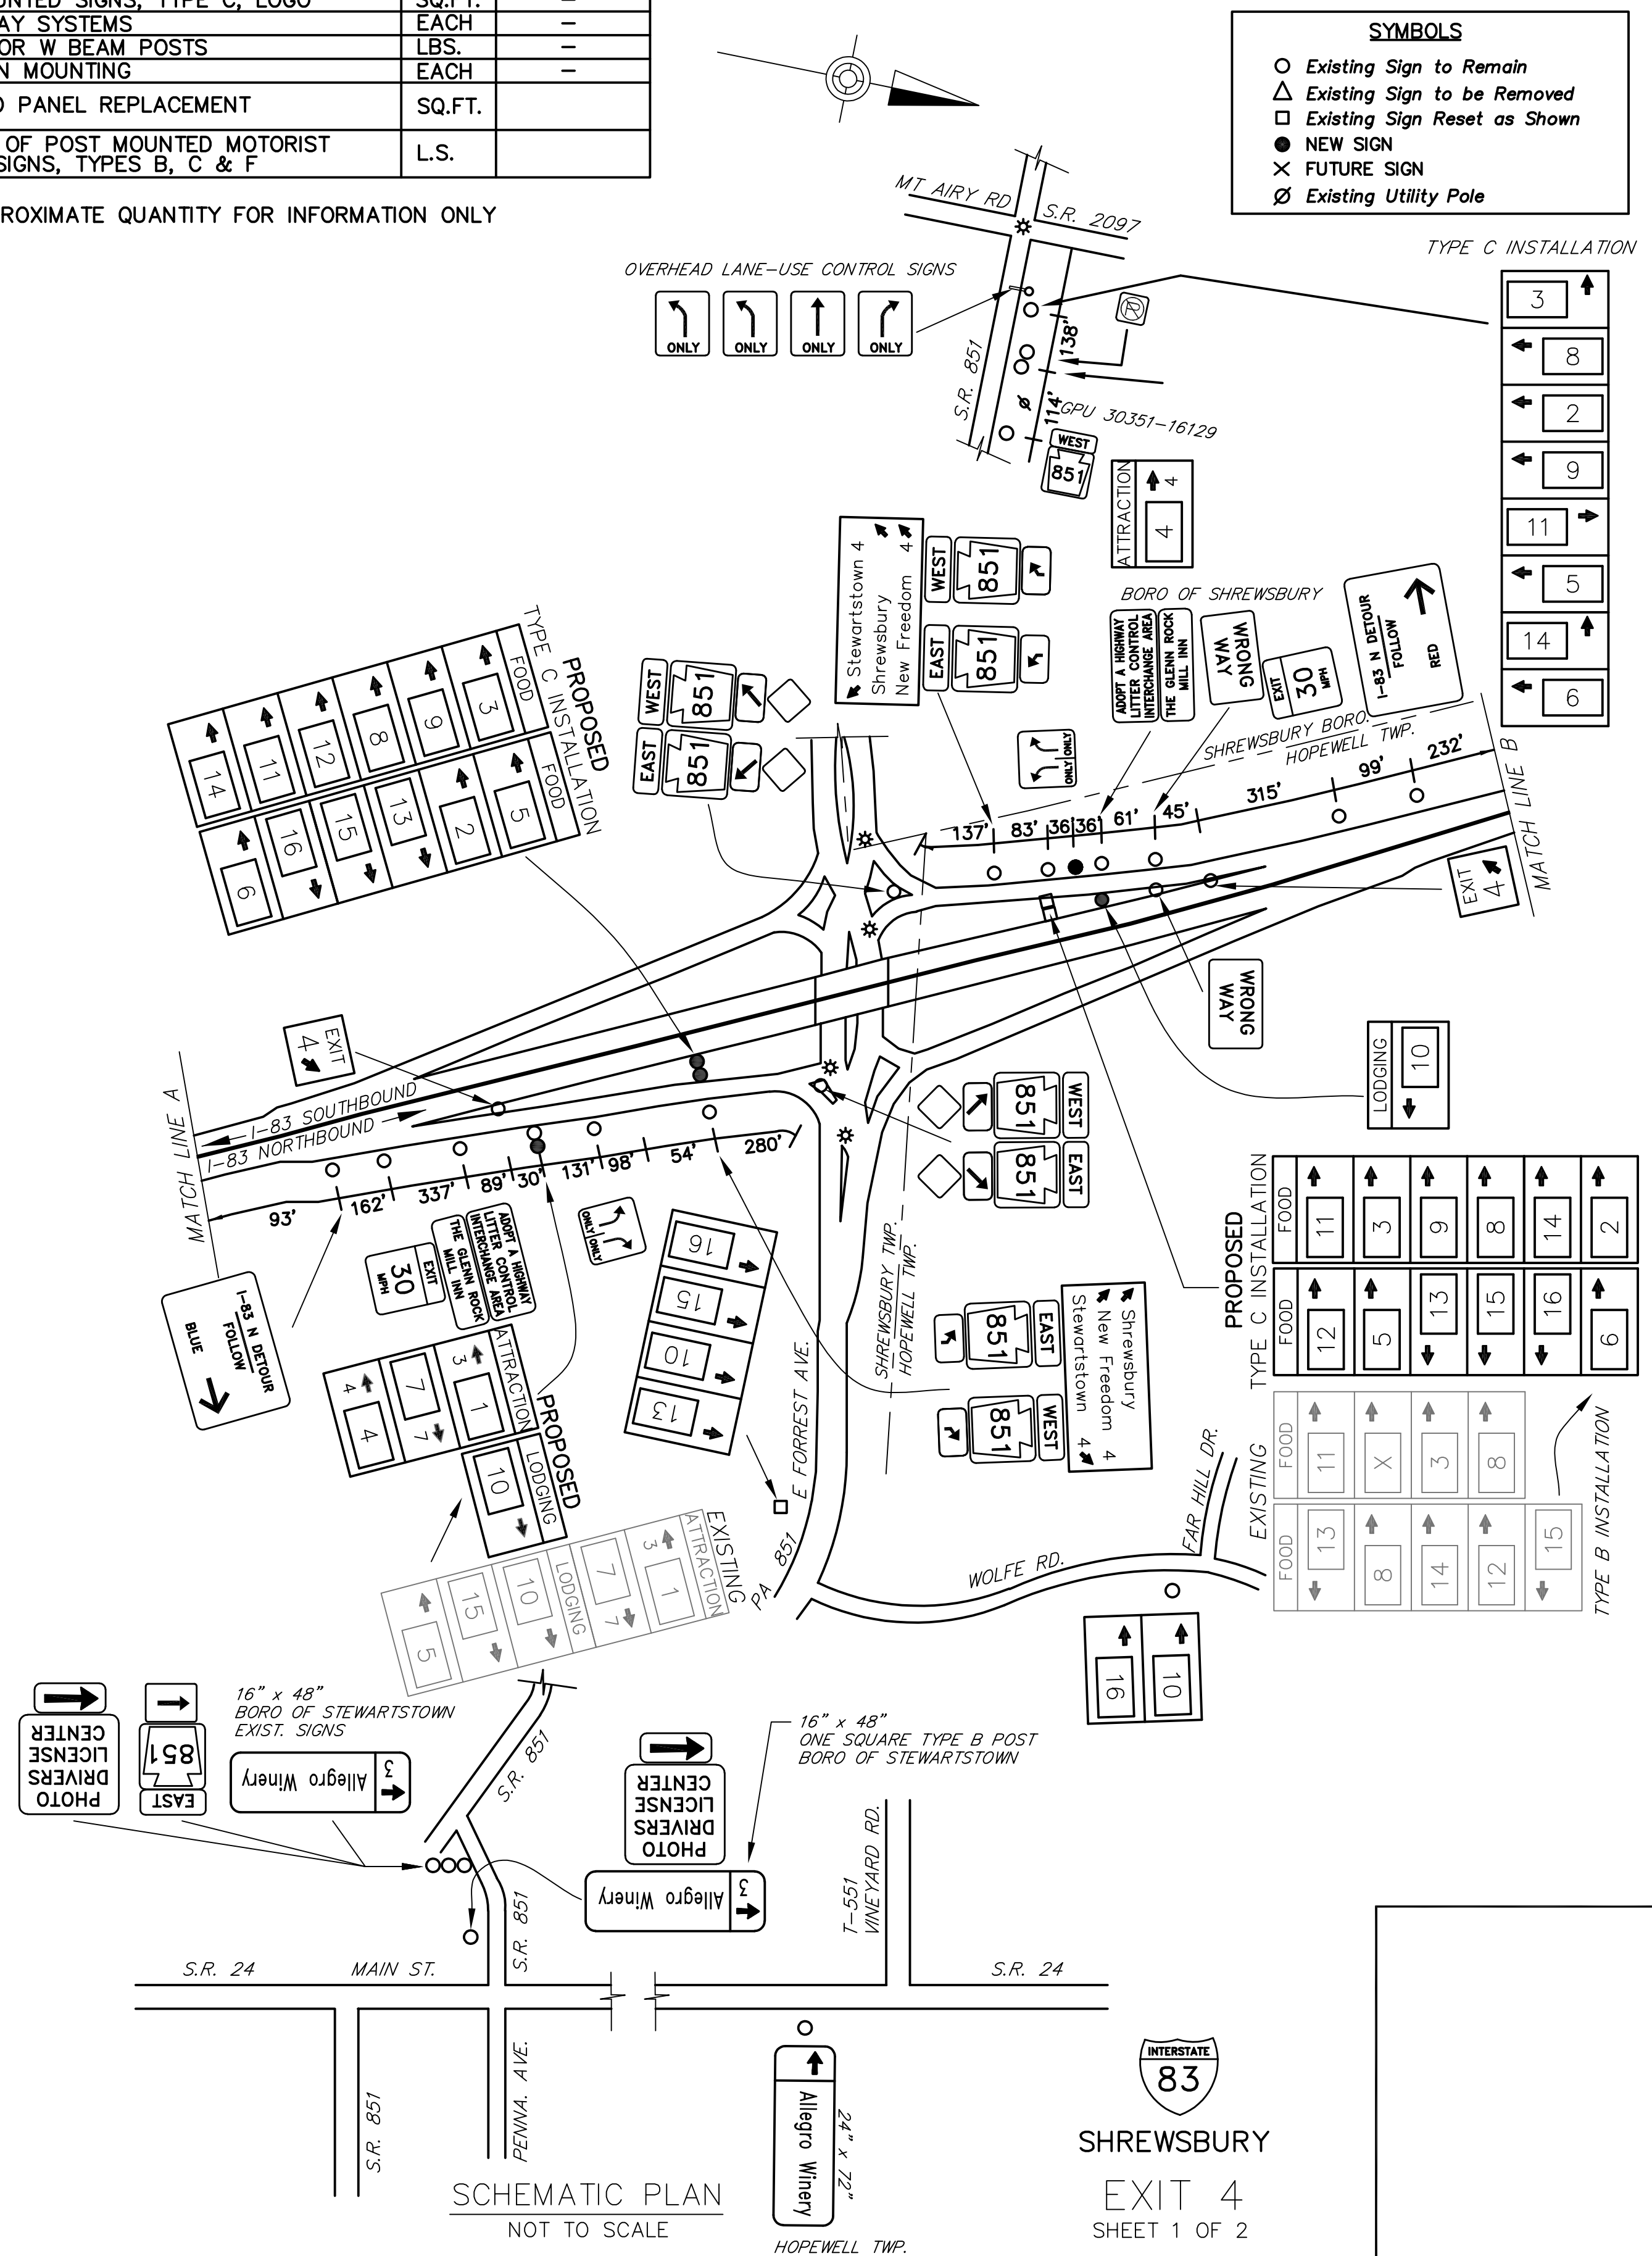


D:\STATE FILES\SHREWSBURY\SHREWSBURY\BUIL1\DRAWINGS\PERMITS\DISTRICT 8B\VIEWER - 6510-XX SHRD-BB_EXIT 4 PLAN November 13, 2003 8:03 AM

DISTRICT	COUNTY	ROUTE	PROJECT	SHEET
8-0	YORK	1-83		SH 2 OF 2
HOPEWELL & SHREWSBURY TOWNSHIP /				
STEWARTSTOWN AND SHREWSBURY BOROUGH				
REVISIONS				

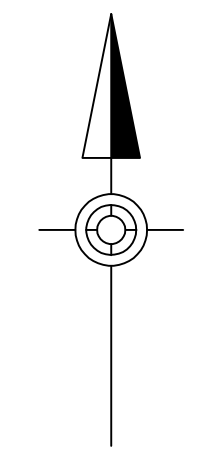

SYMBOLS	
○	Existing Sign to Remain
△	Existing Sign to be Removed
□	Existing Sign Reset as Shown
●	NEW SIGN
×	FUTURE SIGN
∅	Existing Utility Pole

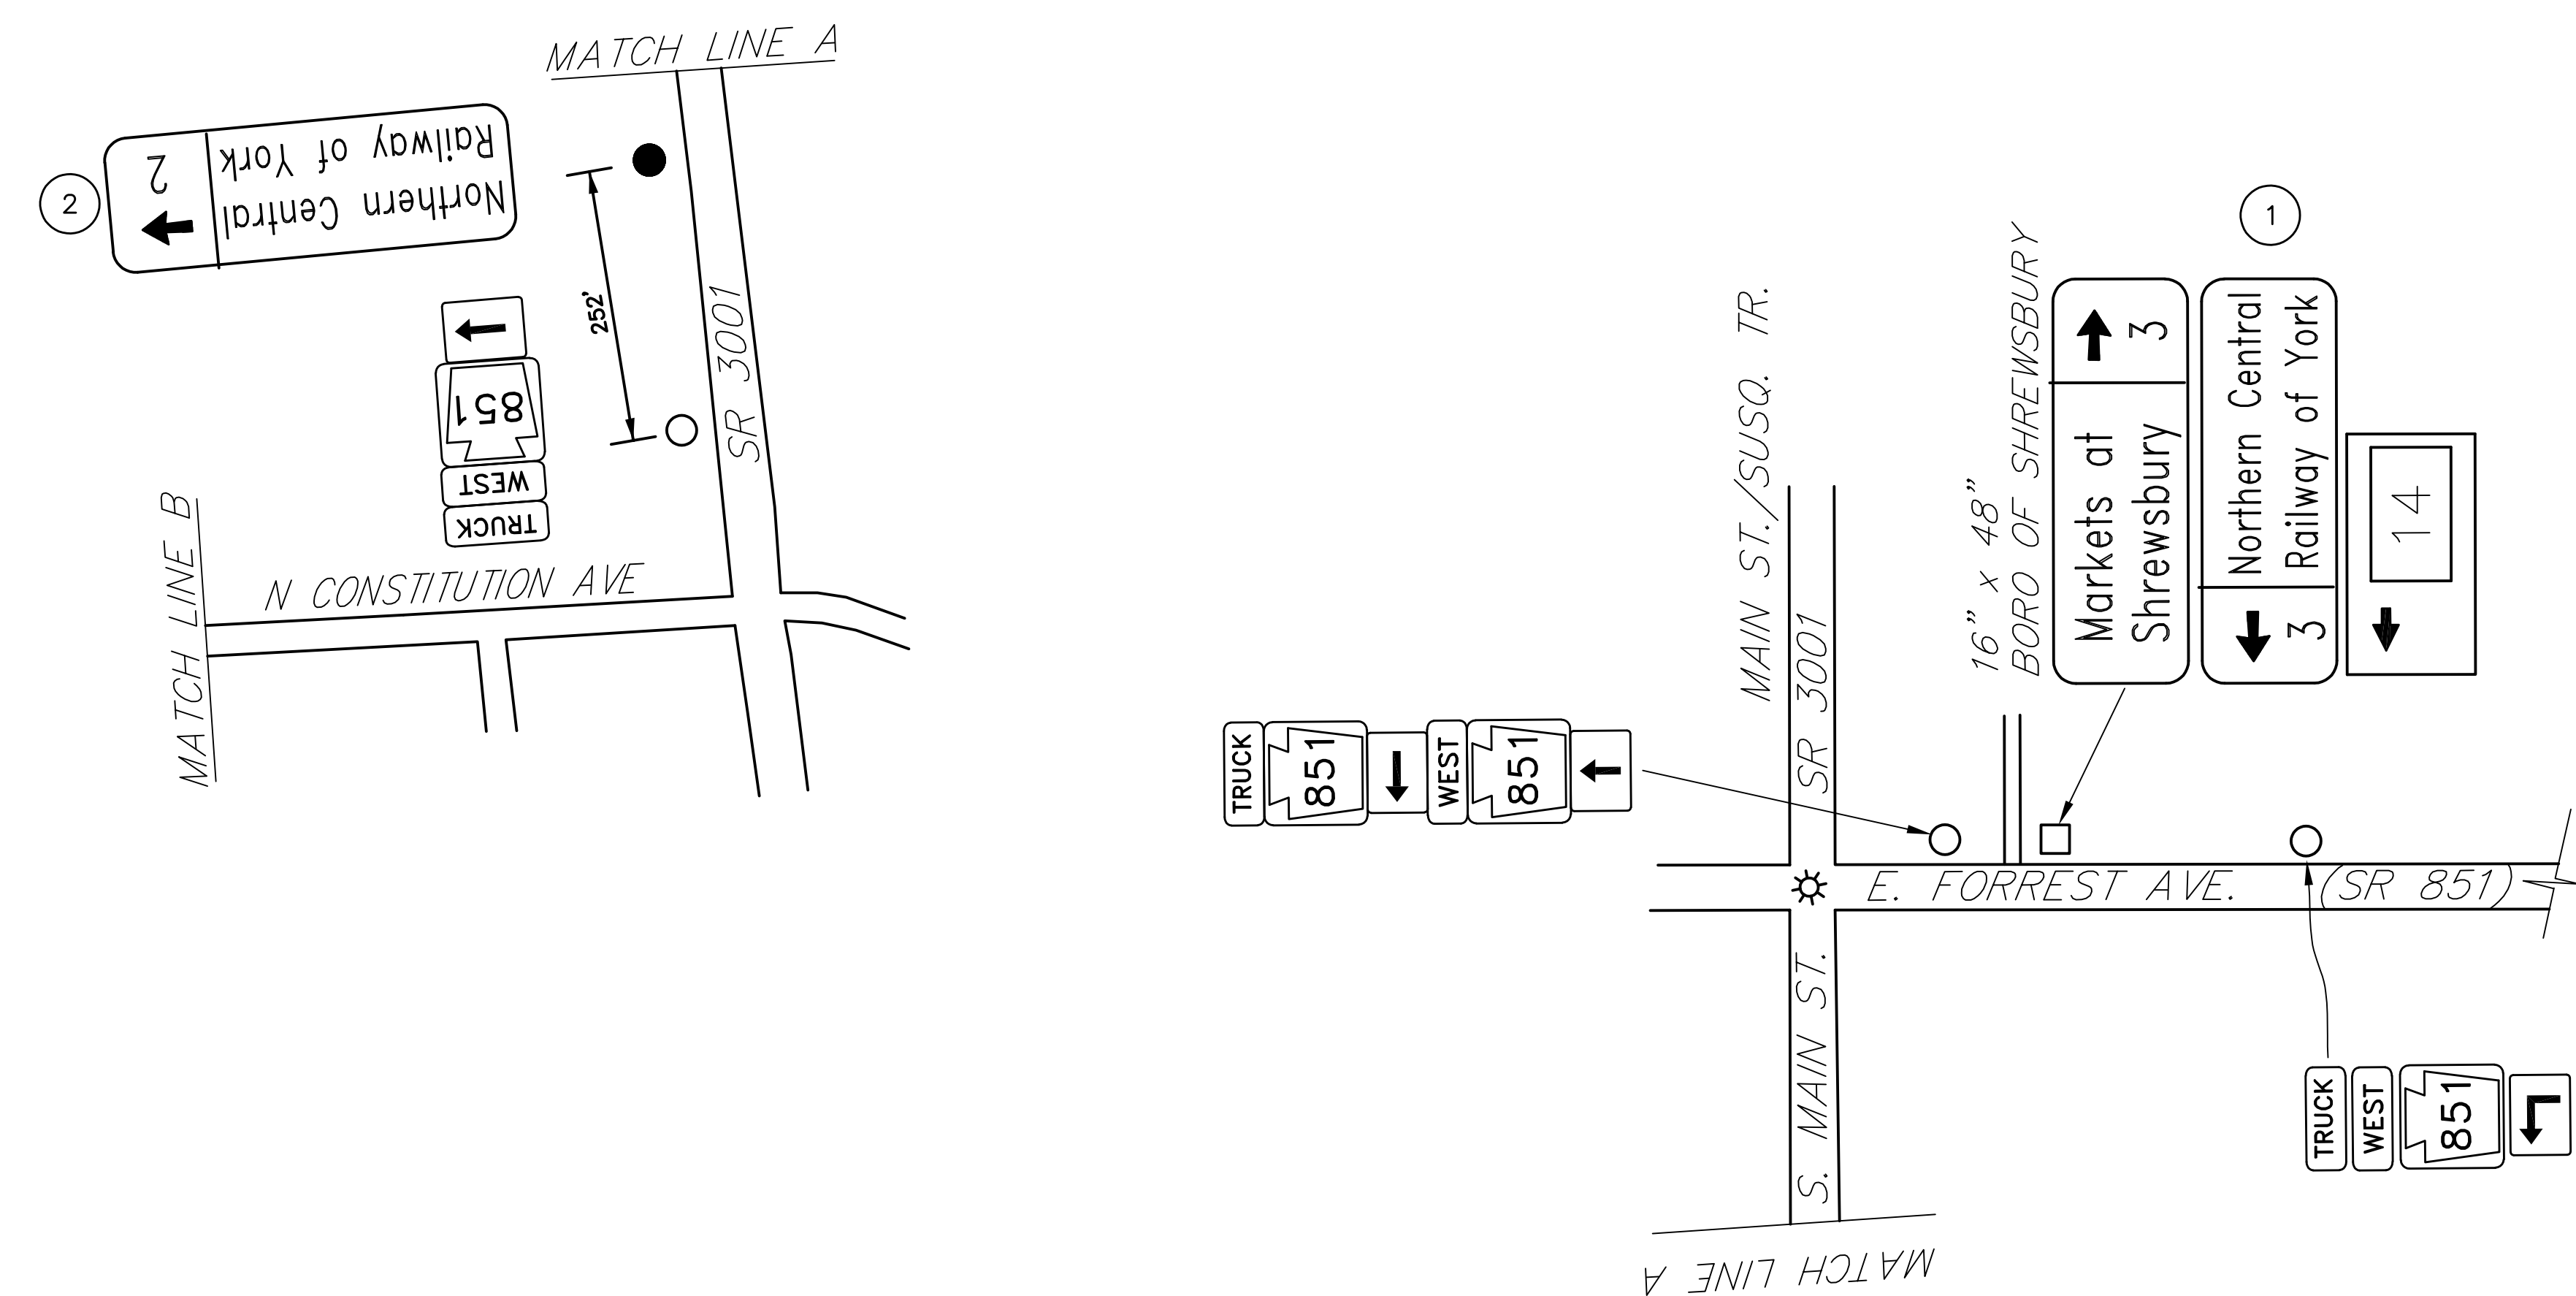

①


 48" WIDE x 16" HIGH
 ON E. FORREST AVE BEFORE S. MAIN ST.
 WHITE LEGEND / BLUE BACKGROUND

②

 48" WIDE x 16" HIGH
 ON S. MAIN ST. BEFORE
 N. CONSTITUTION AVE
 WHITE LEGEND / BLUE BACKGROUND

③

 48" WIDE x 16" HIGH
 ON CONSTITUTION AVE
 BEFORE E. MAIN ST.
 WHITE LEGEND / BLUE BACKGROUND

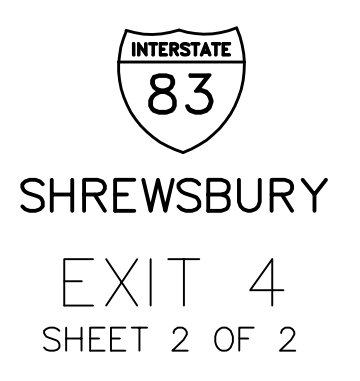

D:\STATE FILES\SHREWSBURY\DRAWINGS\VENNDOT DISTRICT 08\VEIK - 6510-KK SHRD-IBJ-EXIT 4 PLAN November 13, 2023 8:14 AM