



| TABULATION OF QUANTITIES                  |        |          |
|---|--------|----------|
| ITEM                                      | UNIT   | QUANTITY |
| POST MOUNTED SIGNS, TYPE A, LOGO          | SQ.FT. |          |
| POST MOUNTED SIGNS, TYPE B, LOGO          | SQ.FT. |          |
| POST MOUNTED SIGNS, TYPE C, LOGO          | SQ.FT. |          |
| BREAKAWAY SYSTEMS                         | EACH   |          |
| * STEEL S OR W BEAM POSTS                 | LBS.   |          |
| LOGO SIGN MOUNTING                        | EACH   |          |
| RESET EXISTING POST MOUNTED SIGNS, TYPE A | EACH   |          |

\* APPROXIMATE QUANTITY FOR INFORMATION ONLY

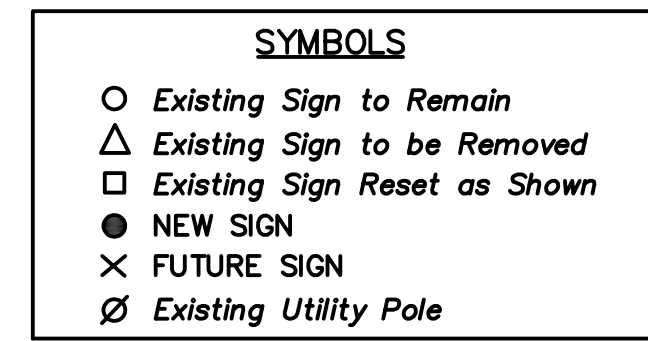



LESS THAN 800-FT SPACING AS DIRECTED BY DISTRICT 1-0.

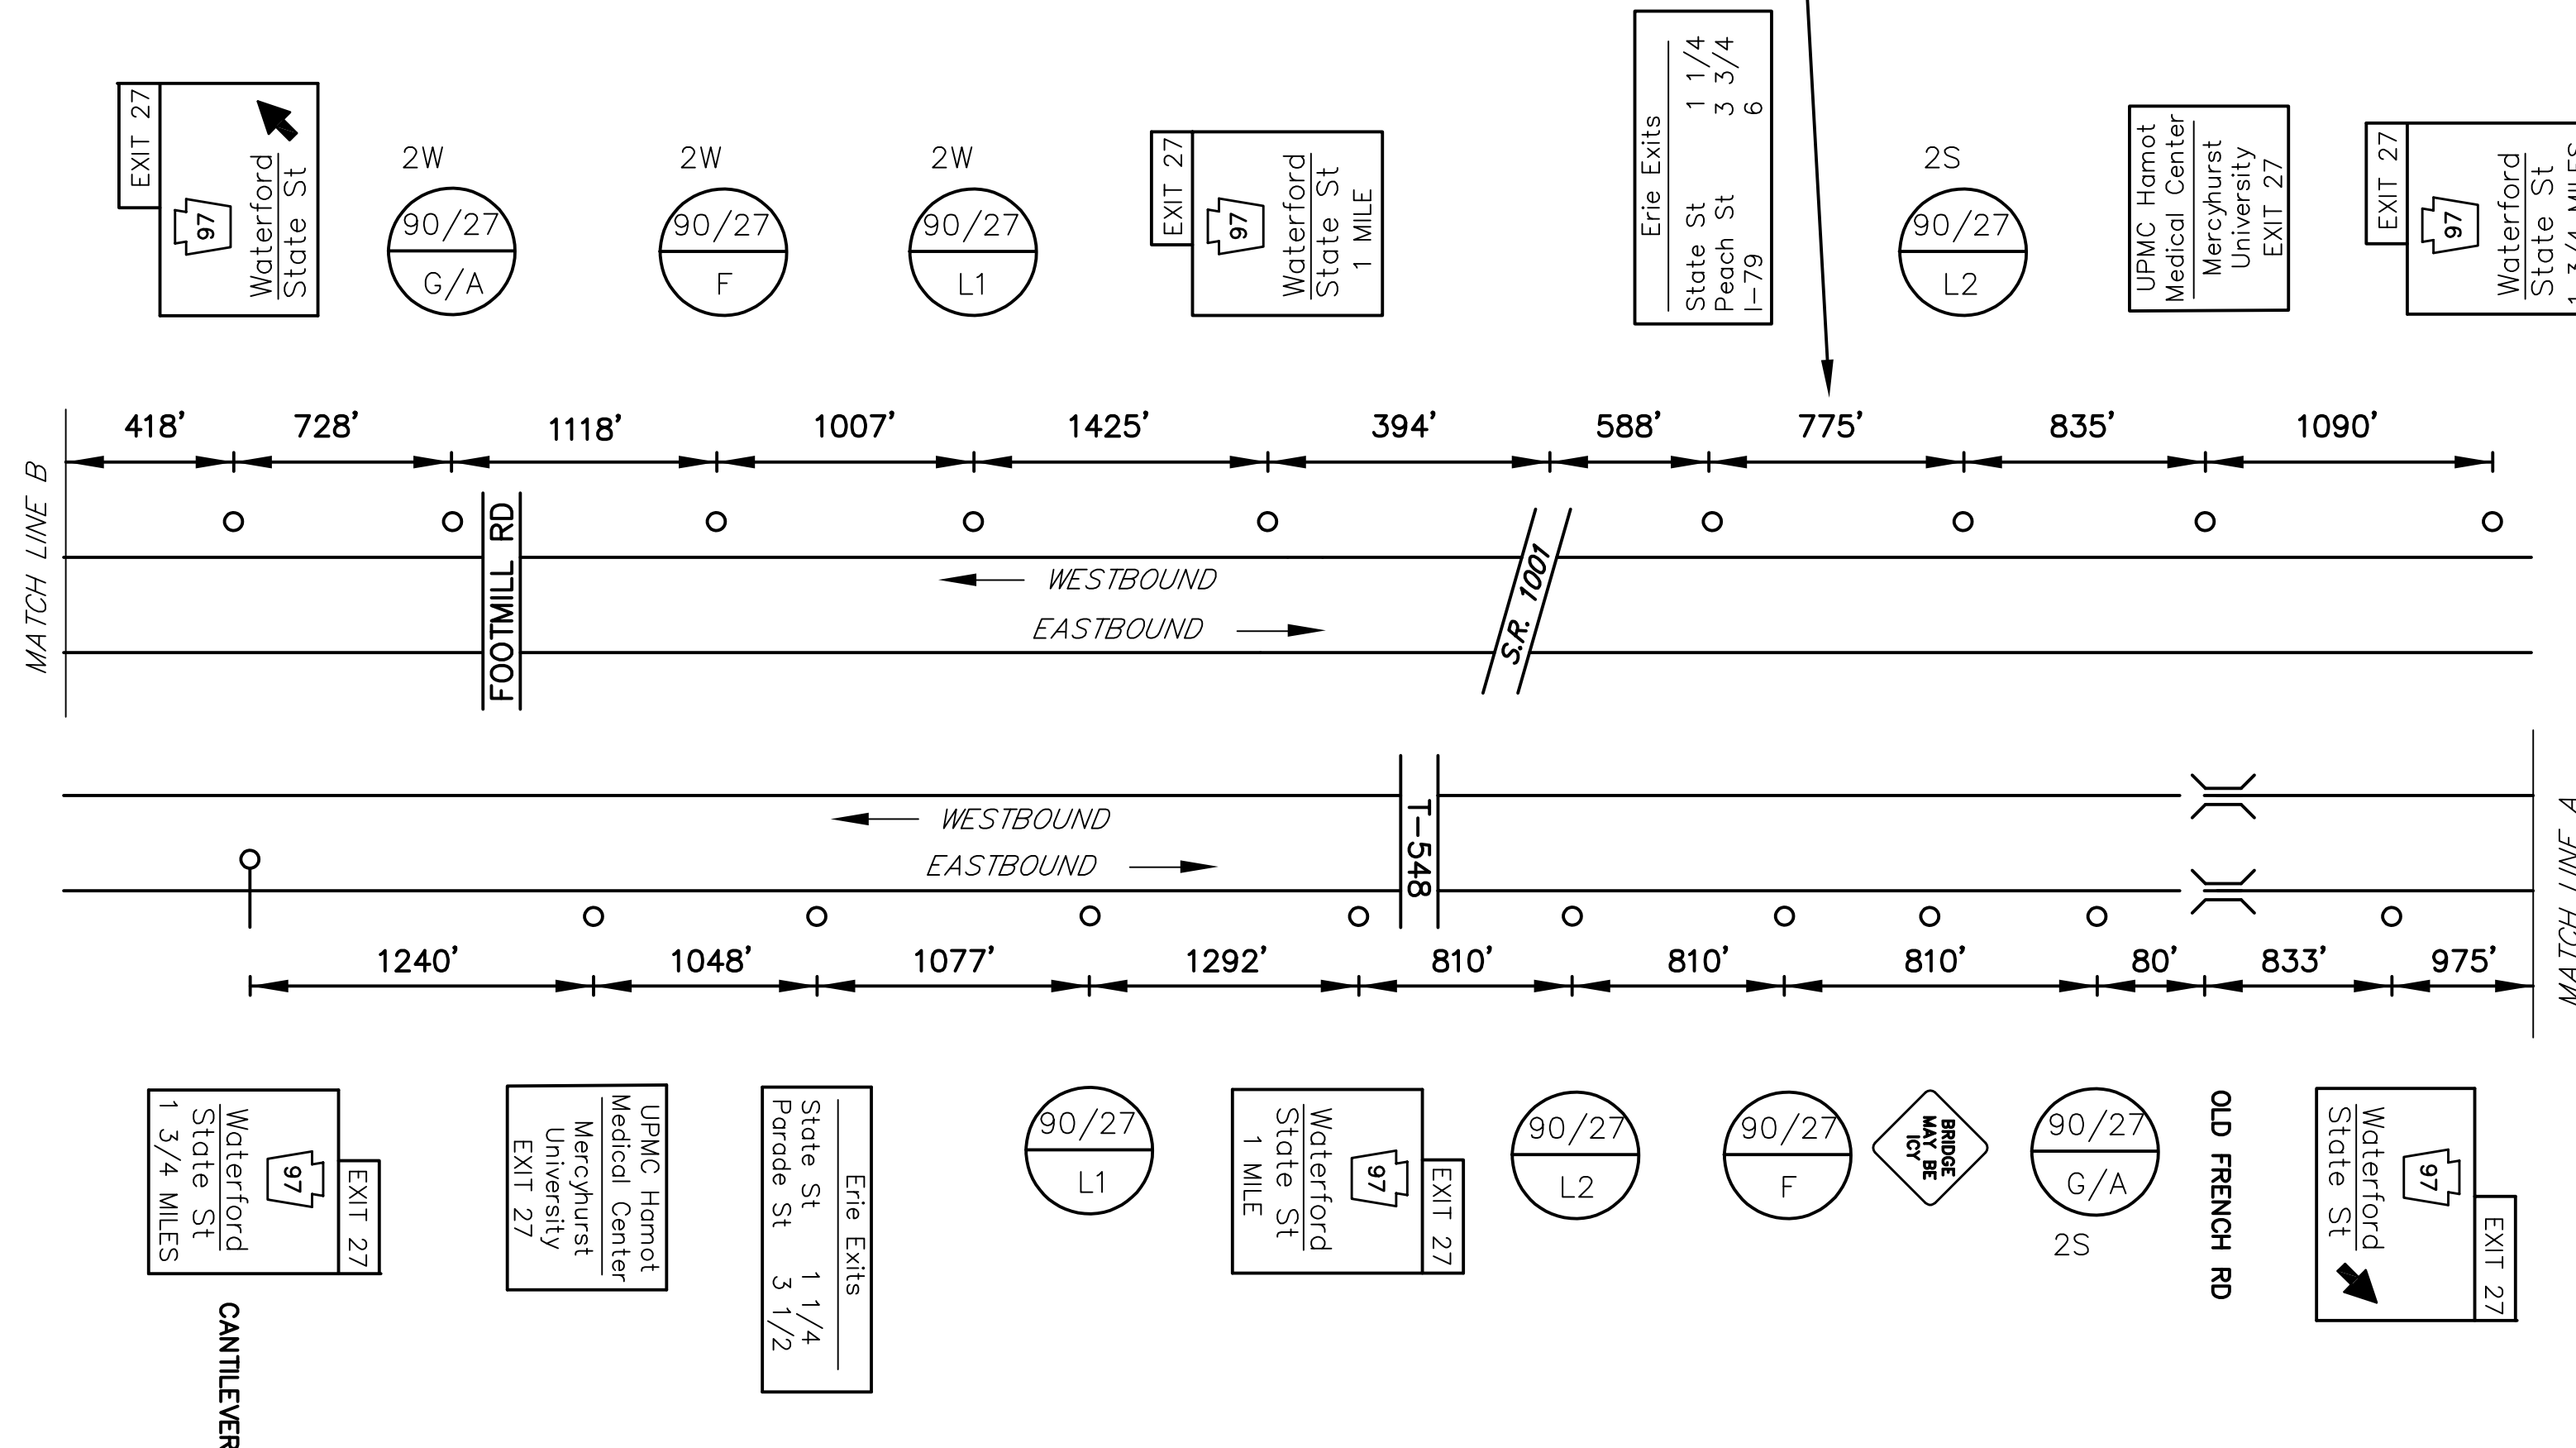

MAINLINE SCHEMATIC  
NOT TO SCALE

DO NOT CLOSE OR RESTRICT TRAVEL LANES BETWEEN 7:00 AM FRIDAY AND 7:00 AM MONDAY. RE-OPEN CLOSED LANES IF SIGNIFICANT TRAFFIC CONGESTION IS OBSERVED. DO NOT WORK DURING HOLIDAY PERIODS.

| EXIT 27 SPECIFIC INFORMATION PANEL |           |                               |          |
|------------------------------------|-----------|-------------------------------|----------|
| LEGEND                             | DIRECTION | BUSINESS                      | LOGO NO. |
| GAS                                | EB/WB     | COUNTRY FAIR CITGO (DIESEL)   | 9        |
|                                    |           | SHEETZ (DIESEL)               | 15       |
| FOOD                               | EB/WB     | McDONALD'S (24 HRS)           | 1        |
|                                    |           | SUBWAY (24 HRS)               | 2        |
|                                    |           | ARBY'S                        | 3        |
|                                    |           | TIM HORTON'S CAFE & BAKE SHOP | 13       |
|                                    |           | TACO BELL                     | 17       |
| LODGING                            | EB/WB     | BAYMONT INN & SUITES          | 16       |
|                                    |           | RED ROOF INN                  | 4        |
|                                    |           | DAYS INN                      | 6        |
|                                    |           | MOTEL 6                       | 5        |
|                                    |           | LA QUINTA                     | 10       |
|                                    |           | ATTRACTION                    | EB/WB    |
|                                    |           | ERIE ZOO                      | 14       |

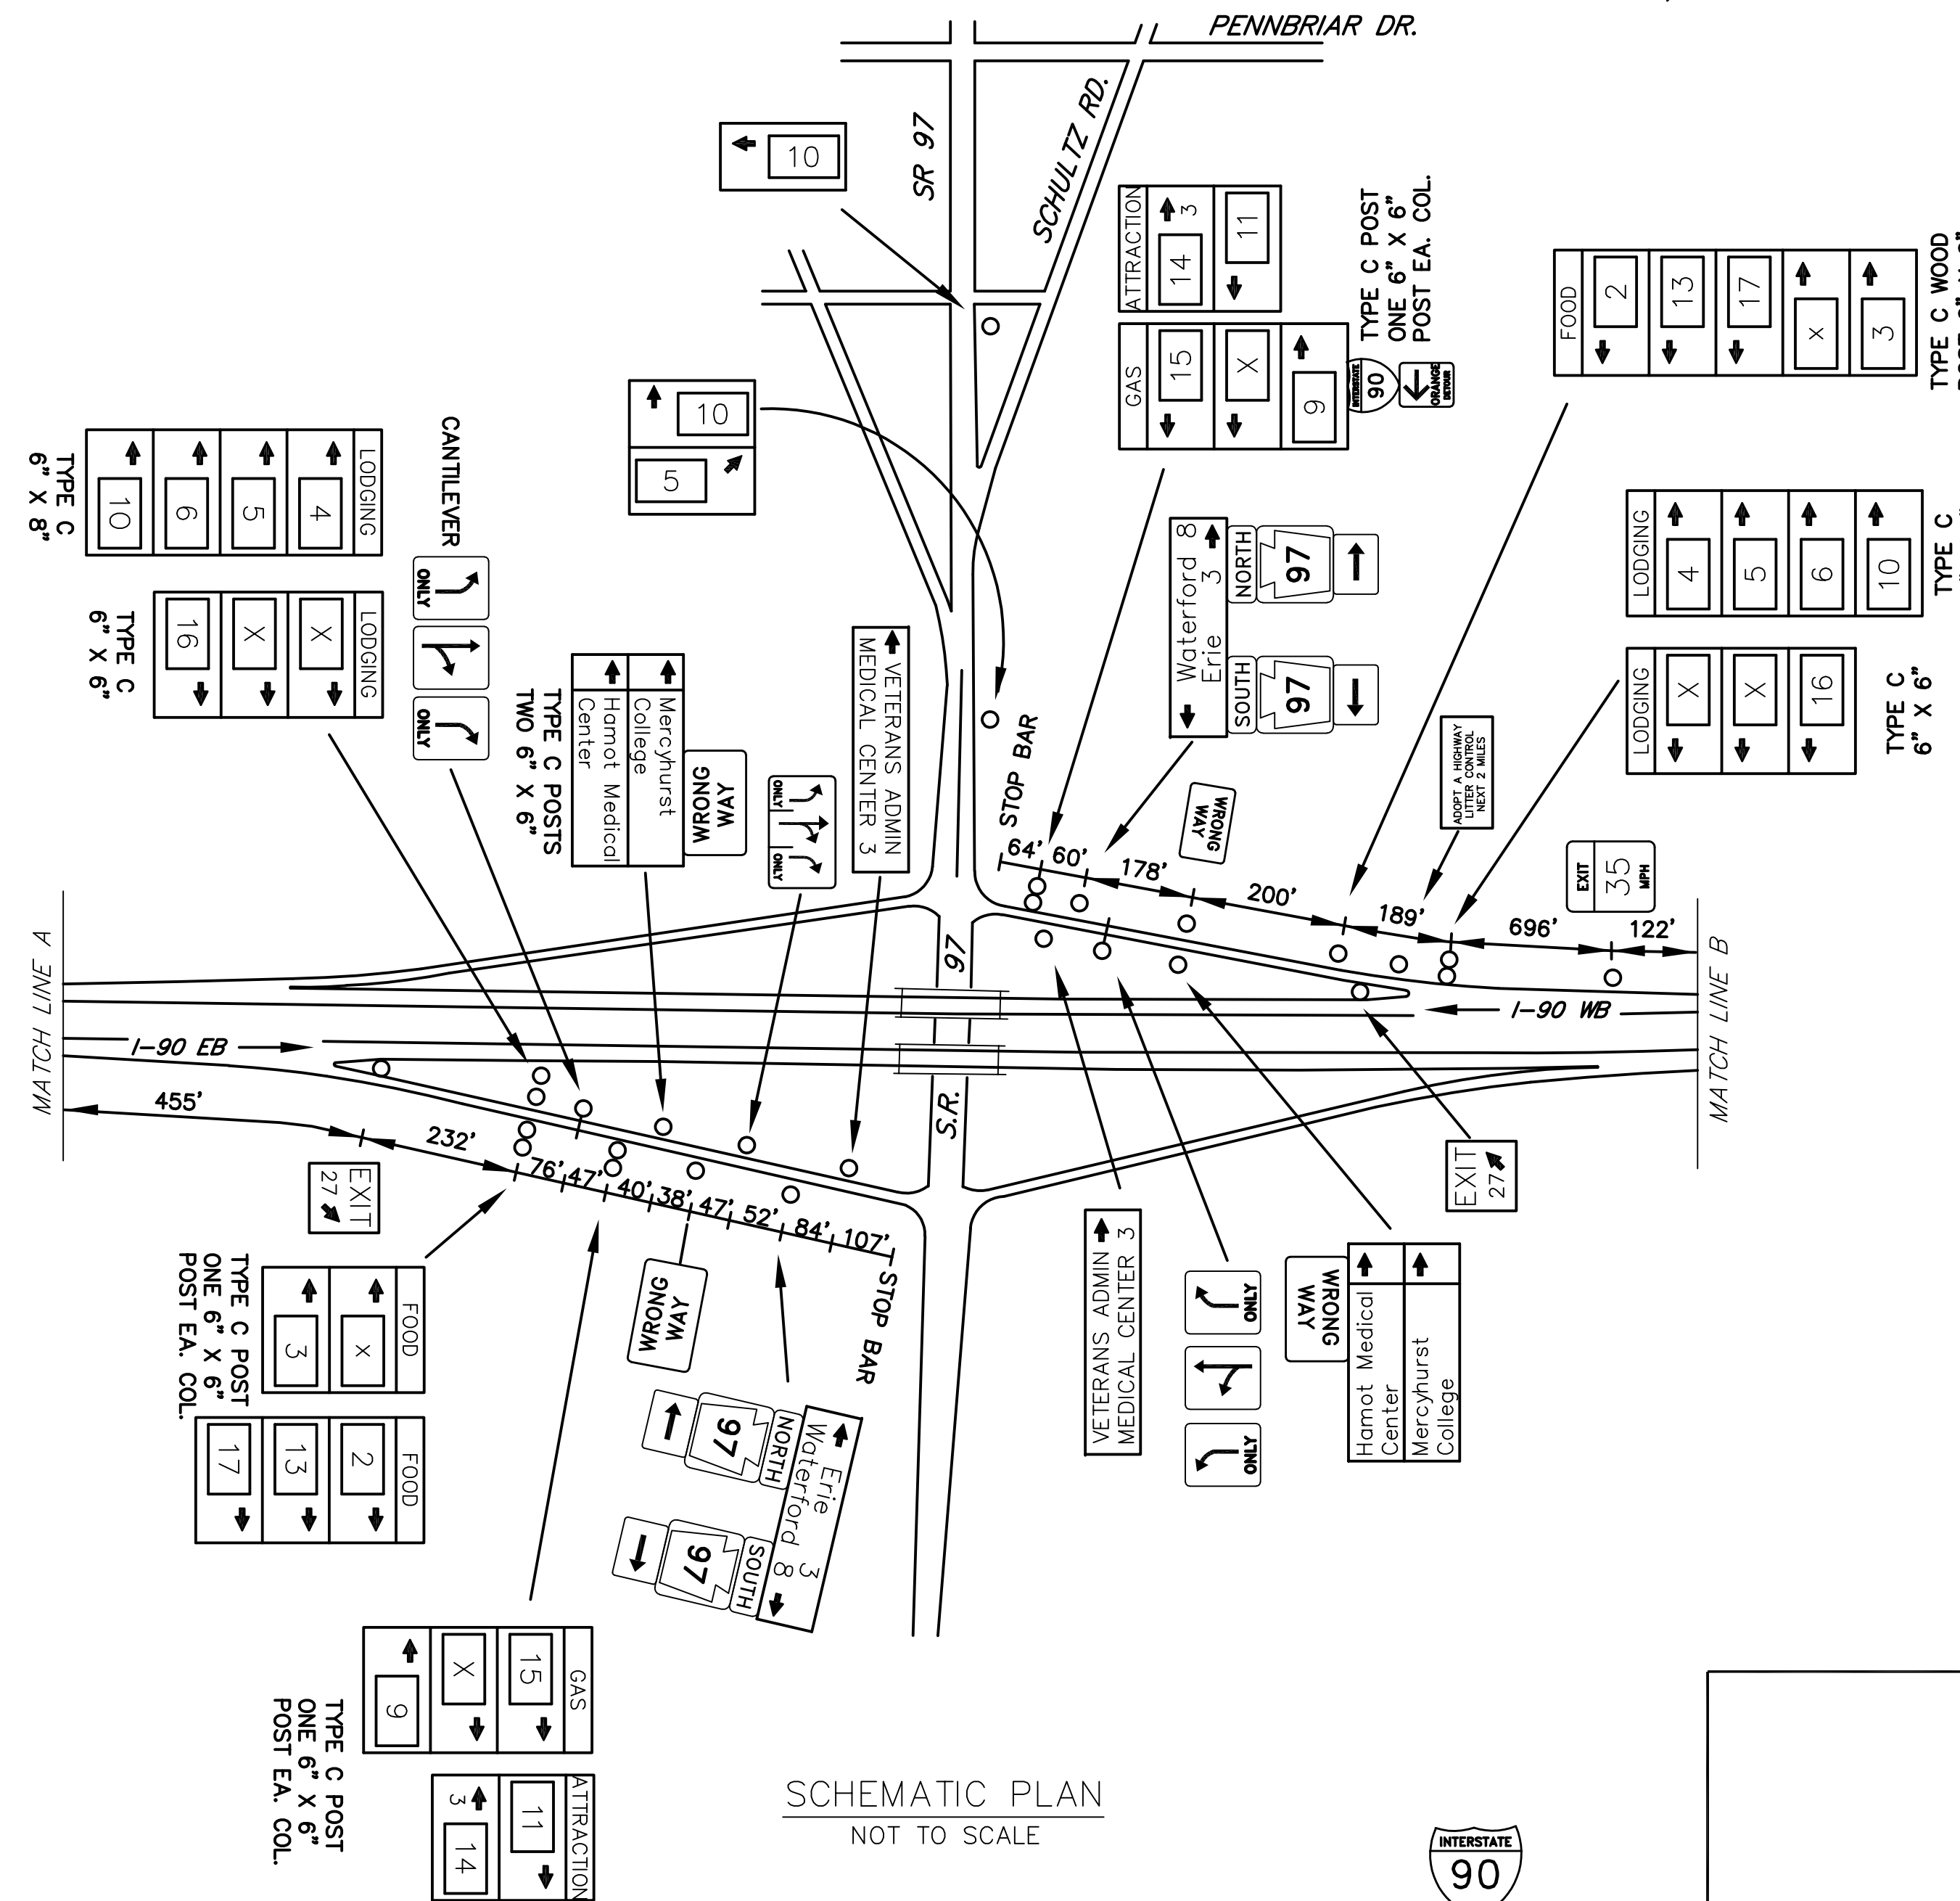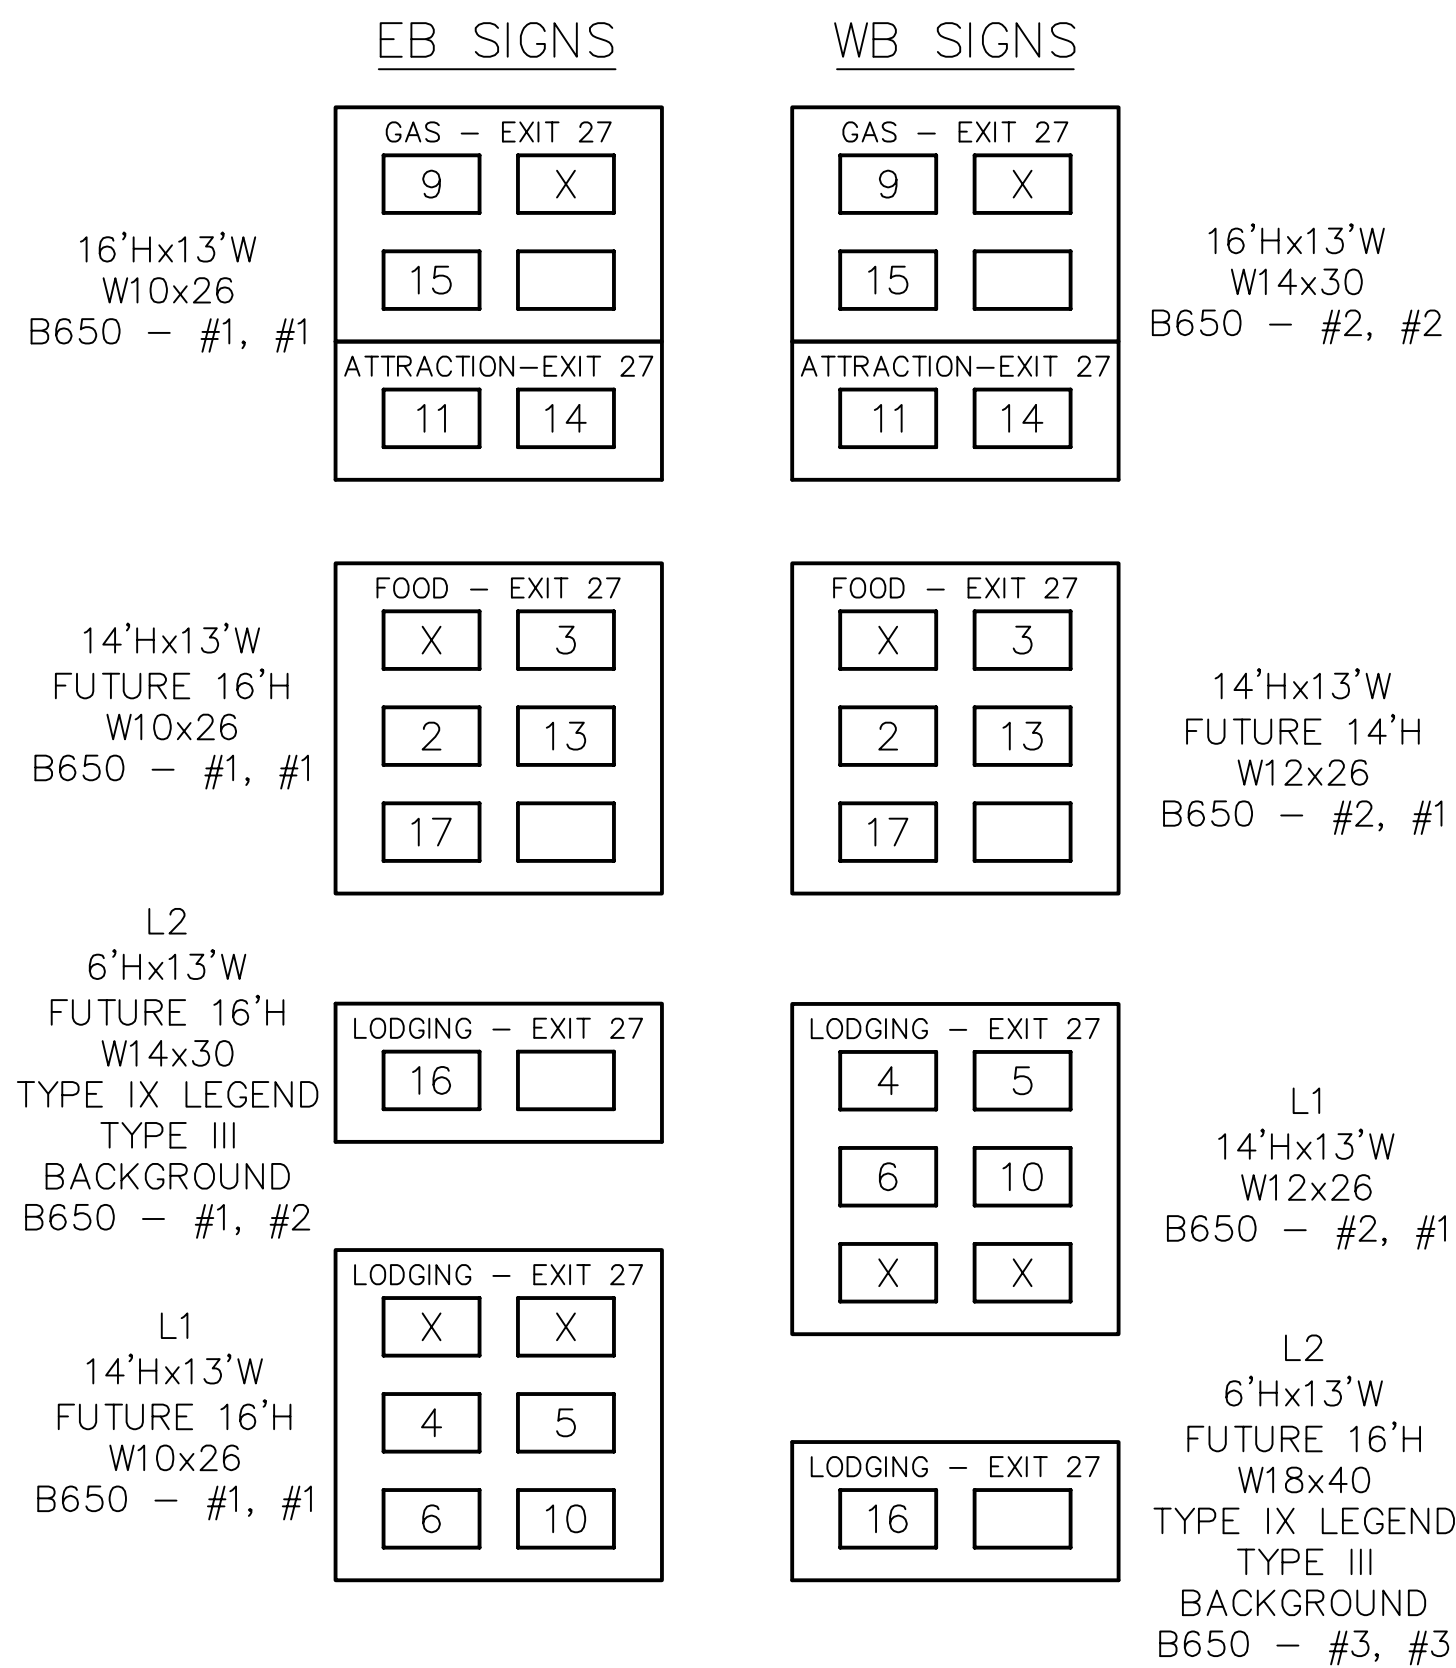

SCHEMATIC PLAN  
NOT TO SCALE

