
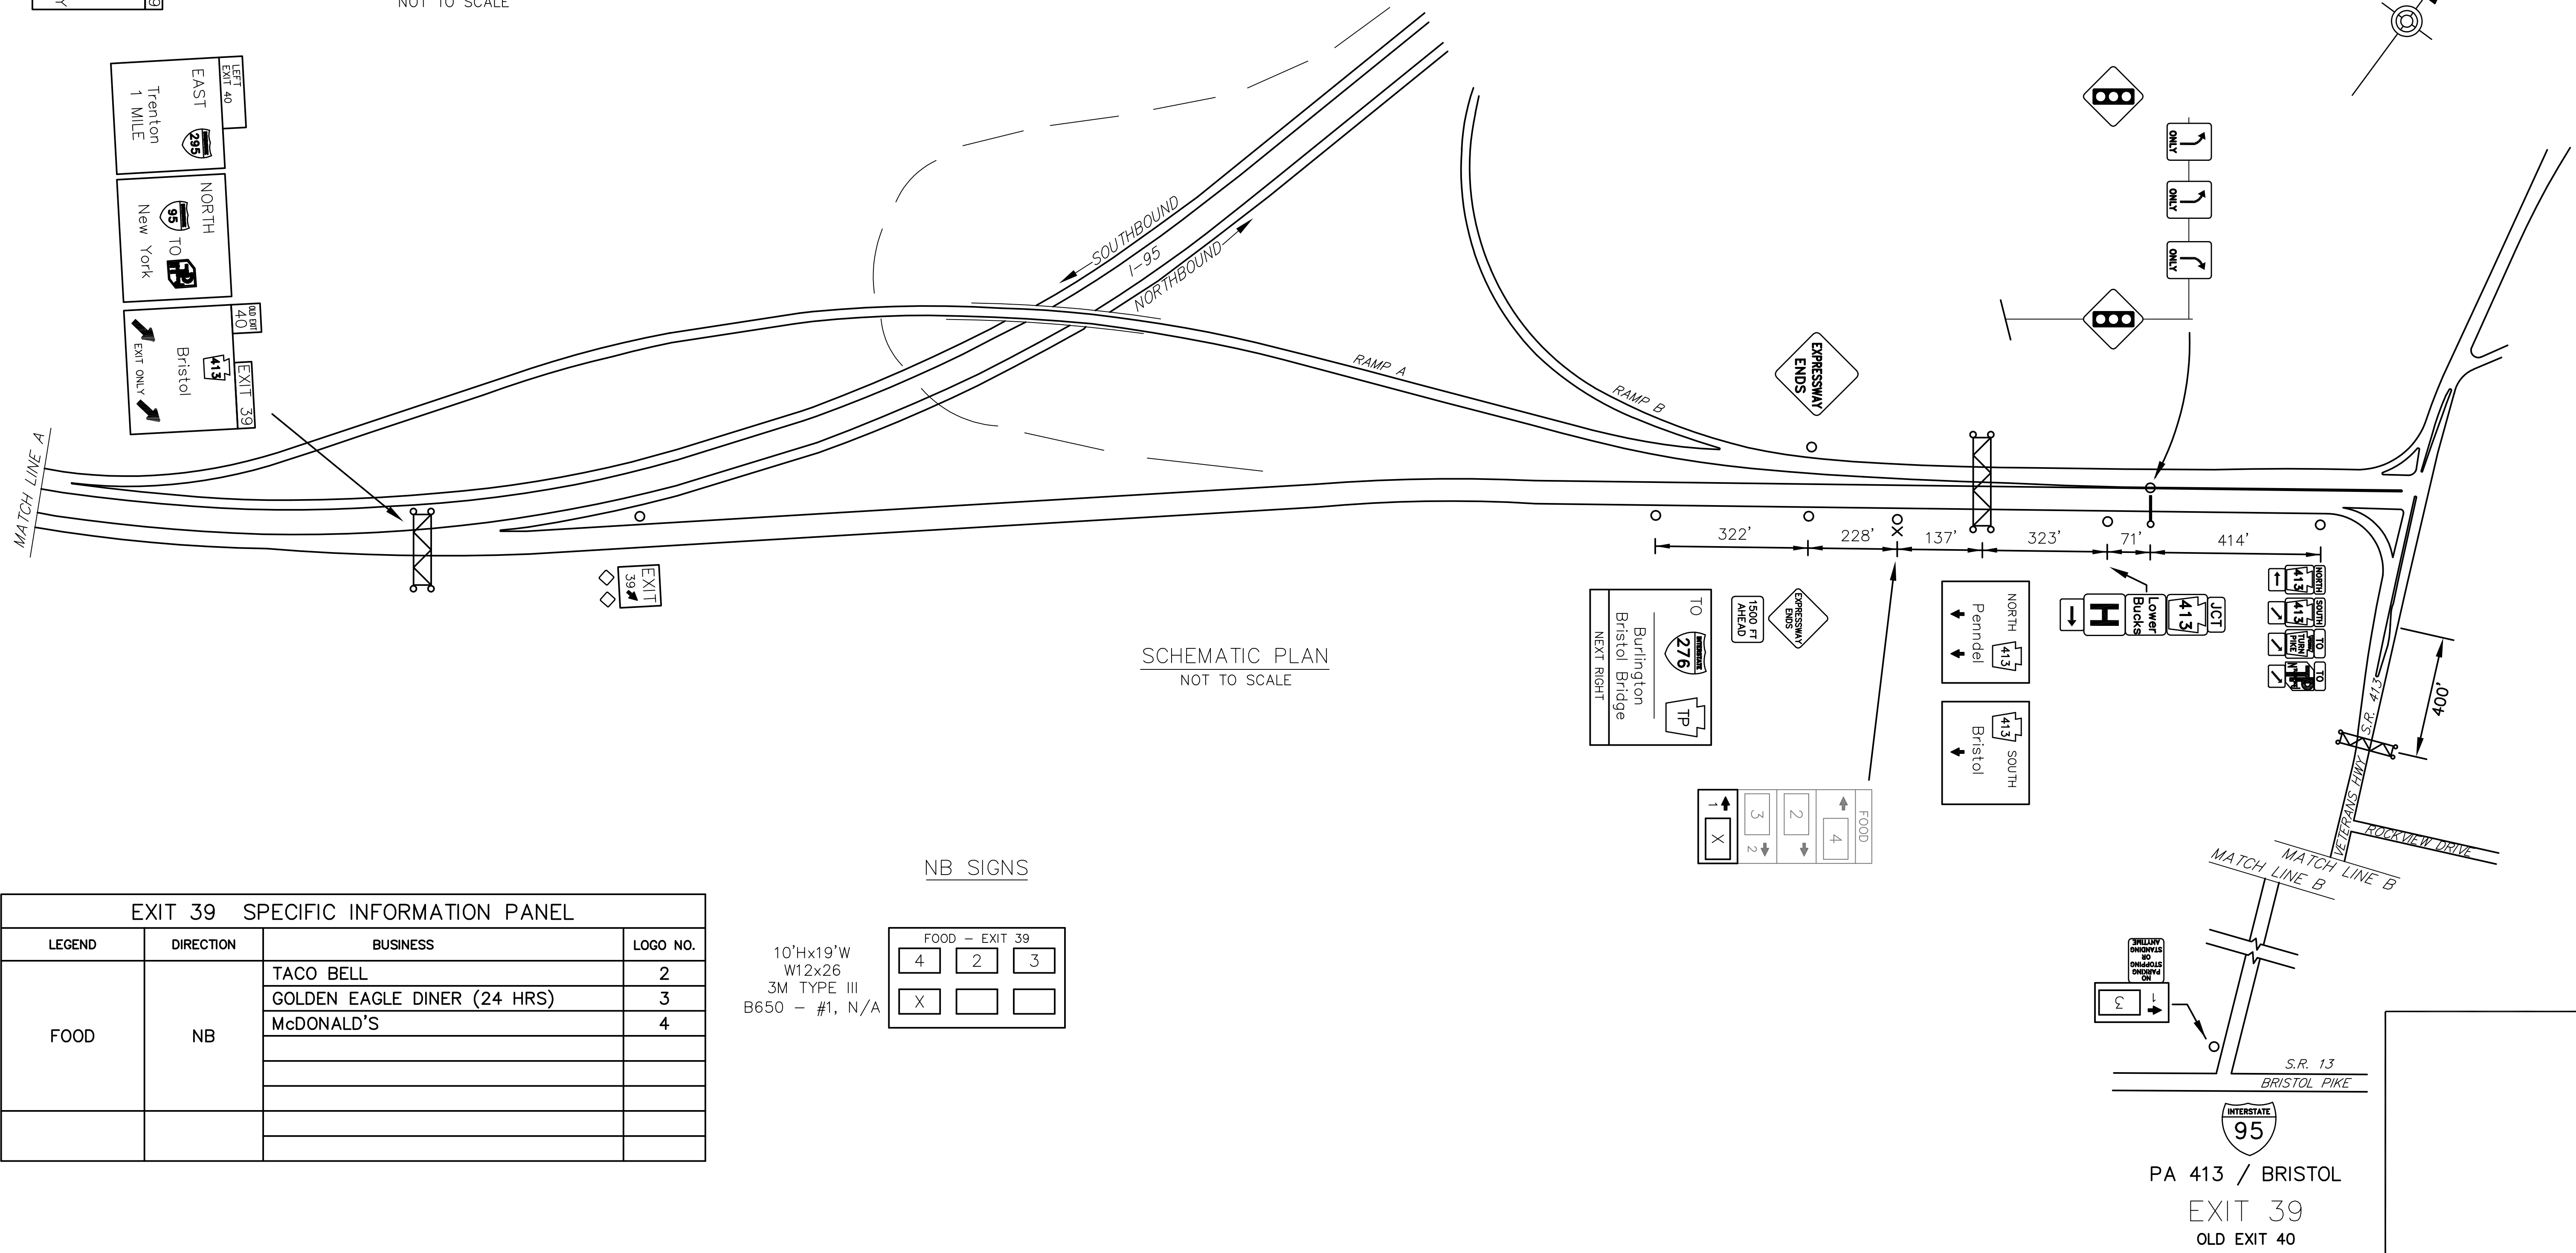


DISTRICT	COUNTY	ROUTE	PROJECT	SHEET
6-0	BUCKS	I-95		
BRISTOL TOWNSHIP REVISIONS				


TABULATION OF QUANTITIES		
ITEM	UNIT	QUANTITY
POST MOUNTED SIGNS, TYPE A, LOGO	SQ.FT.	
POST MOUNTED SIGNS, TYPE B, LOGO	SQ.FT.	
POST MOUNTED SIGNS, TYPE C, LOGO	SQ.FT.	
BREAKAWAY SYSTEMS	EACH	
* STEEL S OR W BEAM POSTS	LBS.	
LOGO SIGN MOUNTING	EACH	
POST MOUNTED SIGNS, TYPE B TODS	SQ.FT.	
EXTRUDED PANEL REPLACEMENT	SQ.FT.	
REMOVAL OF POST MOUNTED MOTORIST SERVICE SIGNS, TYPES B, C & F	L.S.	

* APPROXIMATE QUANTITY FOR INFORMATION ONLY

SYMBOLS	
○	Existing Sign to Remain
△	Existing Sign to be Removed
◻	Existing Sign Reset as Shown
●	NEW SIGN
×	FUTURE SIGN
⊗	Existing Utility Pole

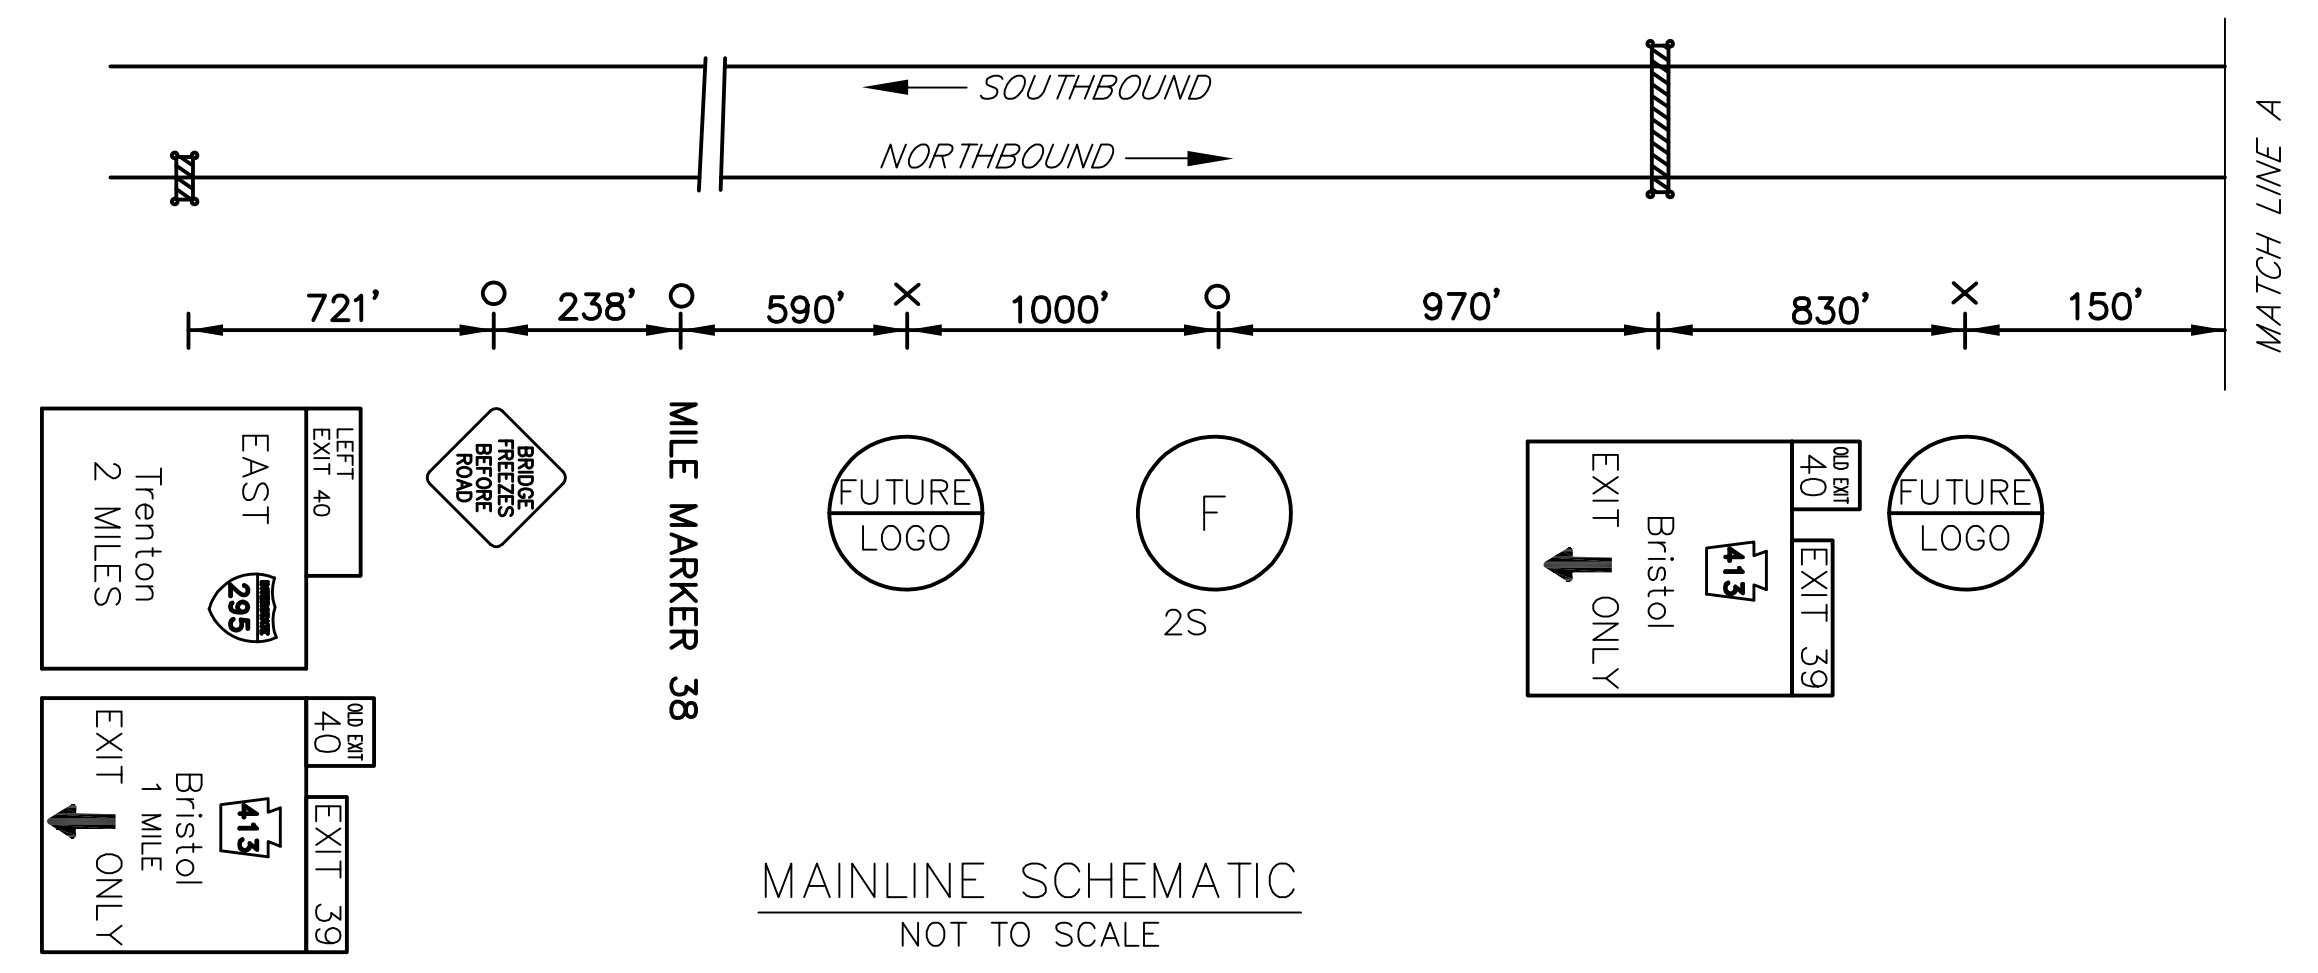

EXIT 39 SPECIFIC INFORMATION PANEL			
LEGEND	DIRECTION	BUSINESS	LOGO NO.
FOOD	NB	TACO BELL	2
		GOLDEN EAGLE DINER (24 HRS)	3
		McDONALD'S	4

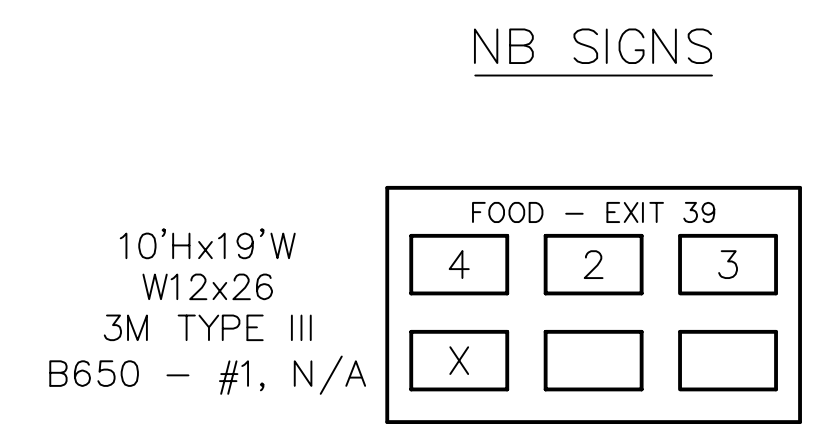

DISTRICT: 6-0; COUNTY: BUCKS; ROUTE: I-95; PROJECT: BRISTOL TOWNSHIP; SHEET: 6-0-01; DATE: 11/15/2023; TIME: 2:28 PM; DRAWING: 13/2023; FILE: 13/2023; PROJECT: BRISTOL TOWNSHIP; SHEET: 6-0-01; DATE: 11/15/2023; TIME: 2:28 PM