


DISTRICT	COUNTY	ROUTE	PROJECT	SHEET
2-0	CENTRE	I-99		1 OF 2
COLLEGE AND PATTON TOWNSHIP				
REVISIONS				

* PENNDOT RESET 2008

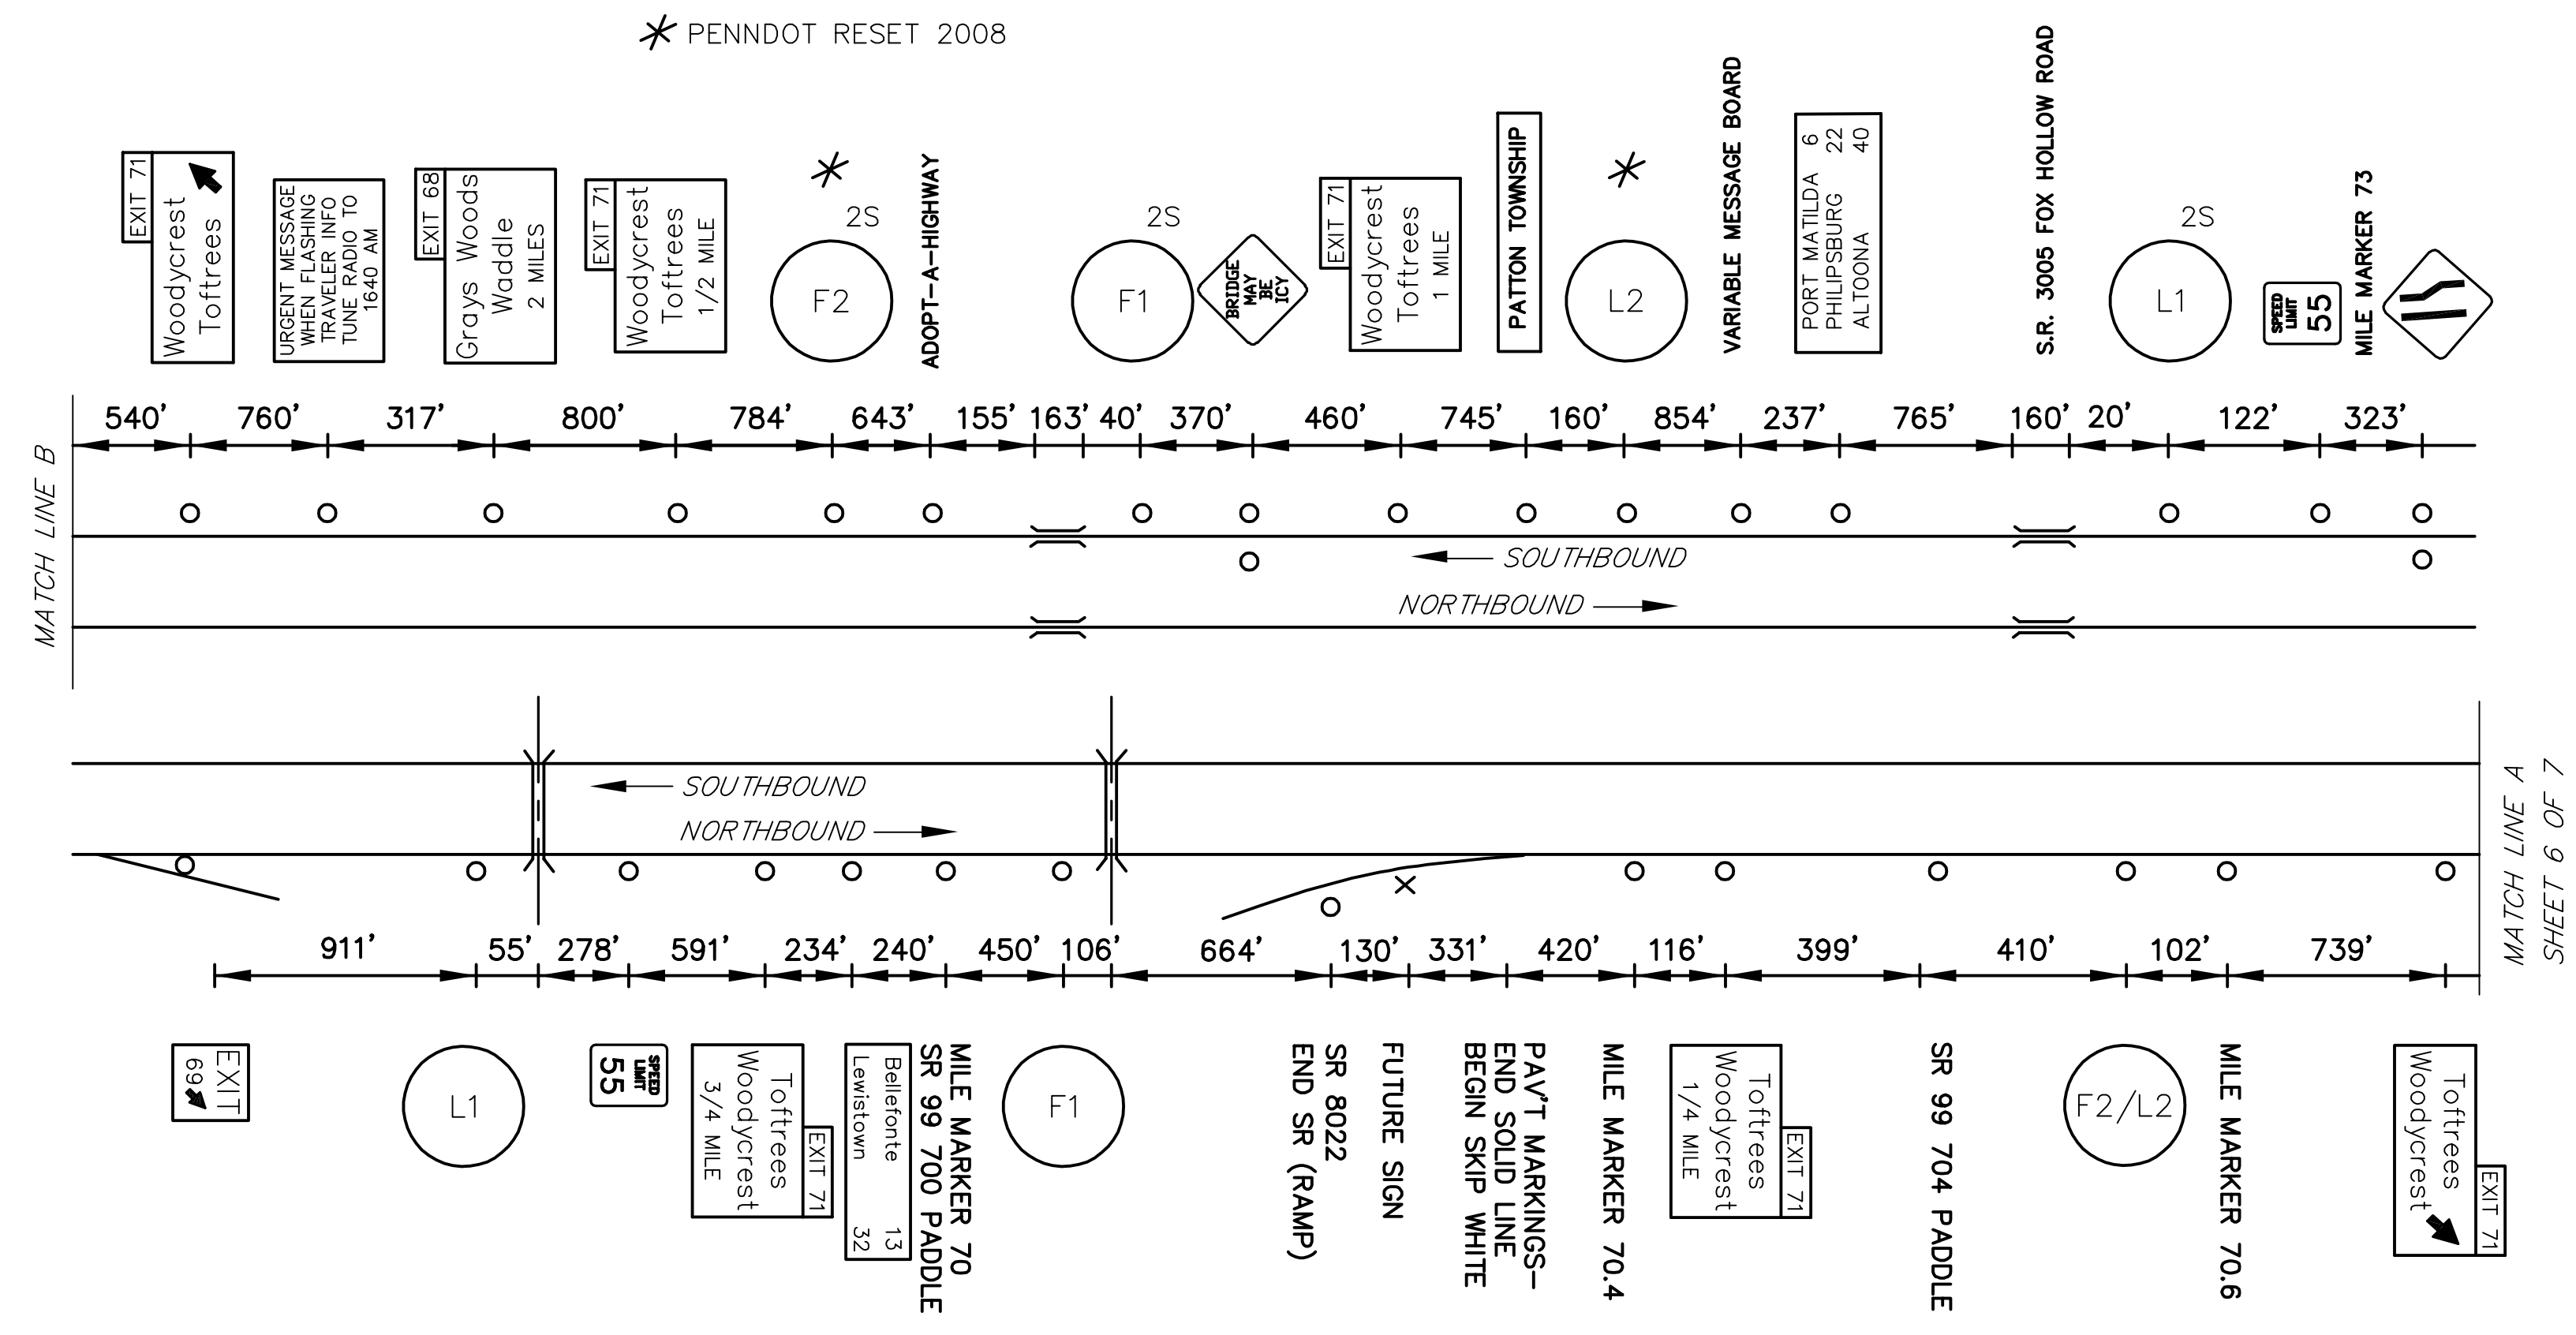

ITEM	UNIT	QUANTITY
POST MOUNTED SIGNS, TYPE A, LOGO	SQ.FT.	-
POST MOUNTED SIGNS, TYPE B, LOGO	SQ.FT.	-
POST MOUNTED SIGNS, TYPE C, LOGO	SQ.FT.	-
BREAKAWAY SYSTEMS	EACH	-
* STEEL S OR W BEAM POSTS	LBS.	-
LOGO SIGN MOUNTING	EACH	-
EXTRUDED PANEL REPLACEMENT	SQ.FT.	-
REMOVAL OF POST MOUNTED MOTORIST SERVICE SIGNS, TYPES B, C & F	L.S.	-

* APPROXIMATE QUANTITY FOR INFORMATION ONLY

○	Existing Sign to Remain
△	Existing Sign to be Removed
□	Existing Sign Reset as Shown
●	NEW SIGN
×	FUTURE SIGN
∅	Existing Utility Pole

MAINLINE SCHEMATIC
NOT TO SCALE


LEGEND

2S - GUIDE RAIL


WORK ALONG FREEWAY PERMITTED BETWEEN 9:00 AM AND 2:30 PM, UNLESS OTHERWISE APPROVED BY ENGINEERING DISTRICT. DO NOT WORK DURING HOLIDAY PERIODS. IF APPLICABLE, REINSTALL GUIDERAIL AT END OF EACH DAY.

LEGEND	DIRECTION	BUSINESS	LOGO NO.
FOOD	NB/SB	SHEETZ	22
		McDONALD'S (24 HRS)	3
		OLIVE GARDEN	5
		WEGMAN'S MARKET CAFE	13
		APPLEBEE'S	14
	SB	CRACKER BARREL	16
		PANERA BREAD	21
		HOSS'S FAMILY STEAK & SEA HOUSE	4
		THE FIELD RESTAURANT	8
		CHICK-FIL-A (CLOSED SUNDAY)	15
LODGING	NB/SB	STARBUCKS	17
		HAMPTON INN & SUITES	11
		SPRINGHILL SUITES-MARRIOTT	12
		TOFTREES RESORT	1
		CARNEGIE INN & SPA	7
		HOLIDAY INN EXPRESS	9
		DAYS INN WYNDHAM	10
		COMFORT SUITES	18
		SLEEP INN	19
		FAIRFIELD INN & SUITES-MARRIOTT	20
	SB		

NB SIGNS

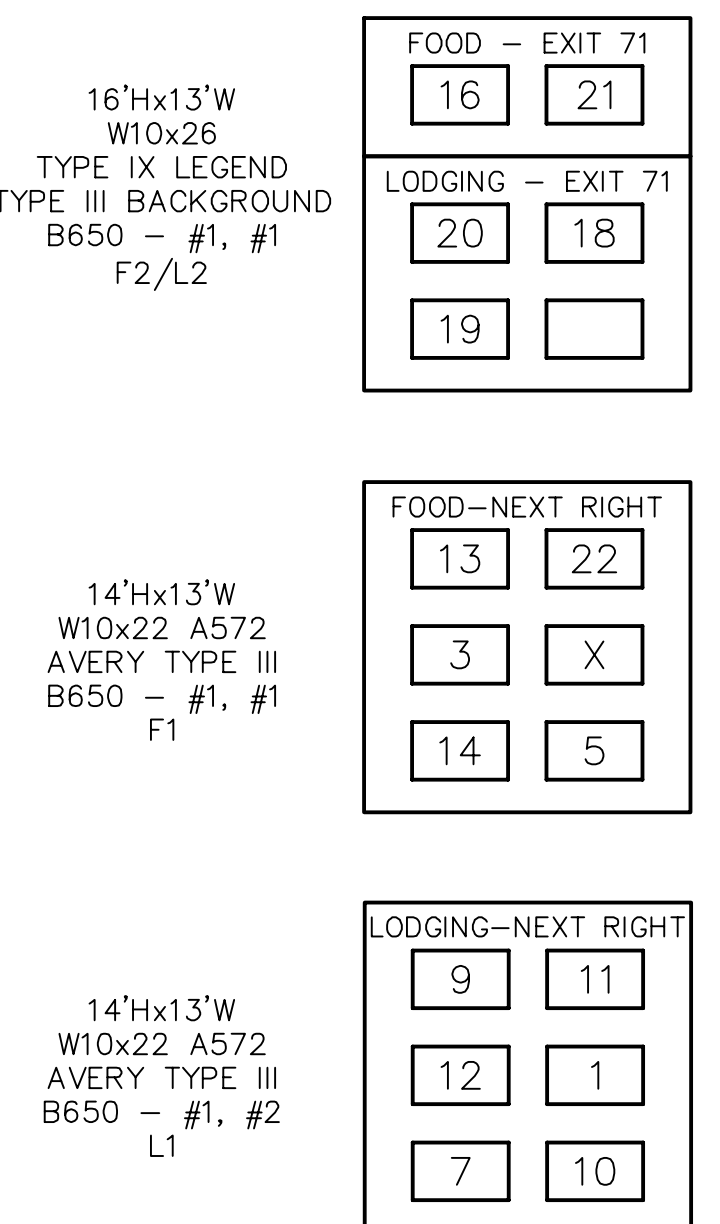


SB SIGNS

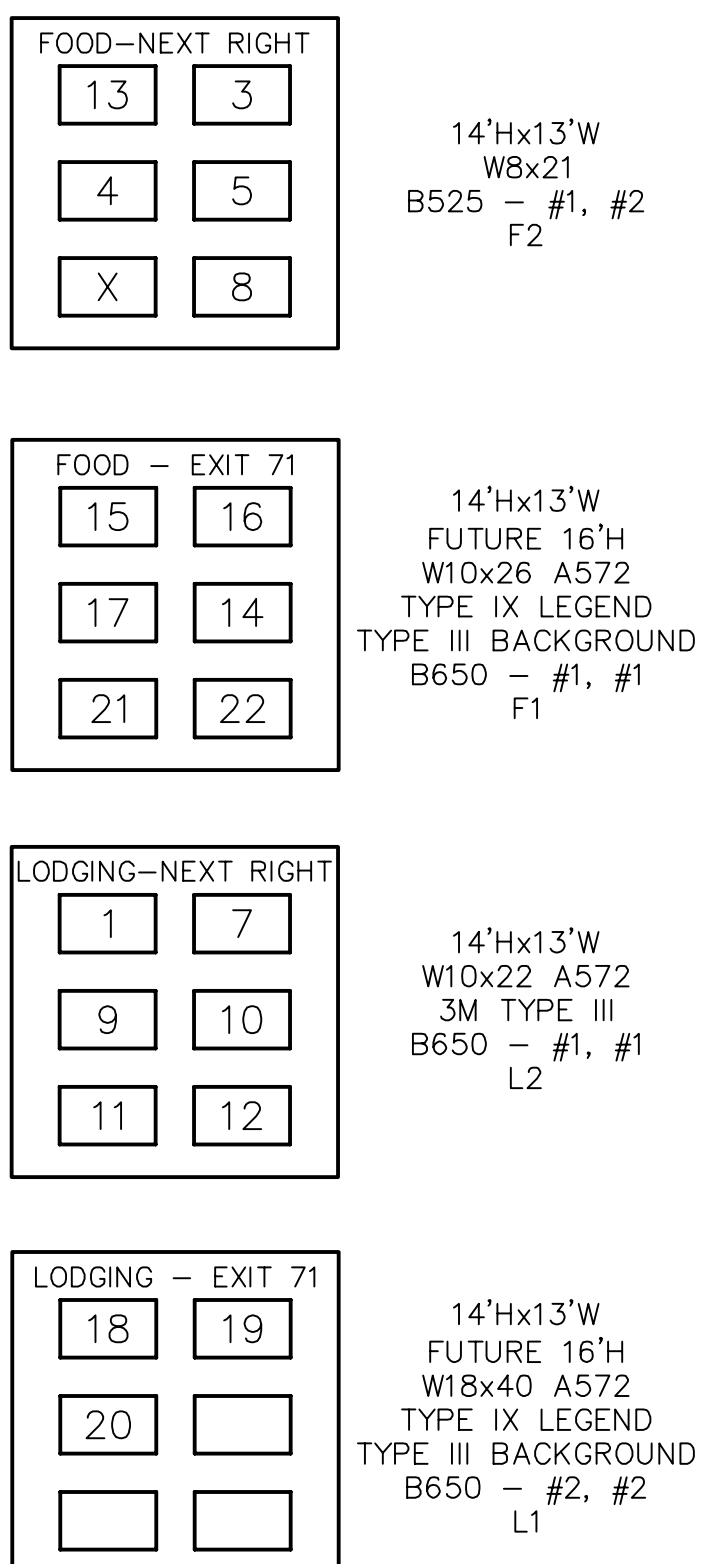


I:\STATE FILES\STATE FILES\BUILT DRAWINGS\PENNDOT DISTRICT 02\CENTRE - 1410-XX-SHTXX-199-EXIT 71.PLAN
 November 13, 2003 1:00 AM

DISTRICT	COUNTY	ROUTE	PROJECT	SHEET
2-0	CENTRE	I-99		2 OF 2
COLLEGE AND PATTON TOWNSHIP				
REVISIONS				

- SYMBOLS**
- Existing Sign to Remain
 - △ Existing Sign to be Removed
 - ◻ Existing Sign Reset as Shown
 - NEW SIGN
 - × FUTURE SIGN
 - ∅ Existing Utility Pole

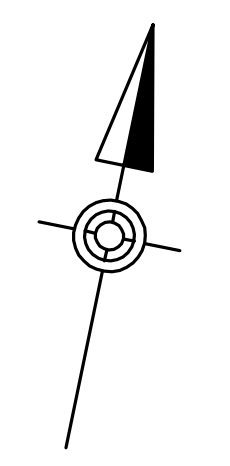

EXIT 71 SPECIFIC INFORMATION PANEL			
LEGEND	DIRECTION	BUSINESS	LOGO NO.
FOOD	NB/SB	SHEETZ	22
		MCDONALD'S (24 HOURS)	3
		OLIVE GARDEN	5
		WEGMAN'S MARKET CAFE	13
		APPLEBEE'S	14
	SB	CRACKER BARREL	16
		PANERA BREAD	21
		HOSS'S FAMILY STEAK & SEA HOUSE	4
		THE FIELD RESTAURANT	8
		CHICK-FIL-A (CLOSED SUNDAY)	15
LODGING	NB/SB	STARBUCKS	17
		HAMPTON INN & SUITES	11
		SPRINGHILL SUITES-MARRIOTT	12
		TOFTREES RESORT	1
		CARNEGIE INN & SPA	7
		HOLIDAY INN EXPRESS	9
		DAYS INN WYNDHAM	10
		COMFORT SUITES	18
		SLEEP INN	19
		FAIRFIELD INN & SUITES-MARRIOTT	20
	SB		

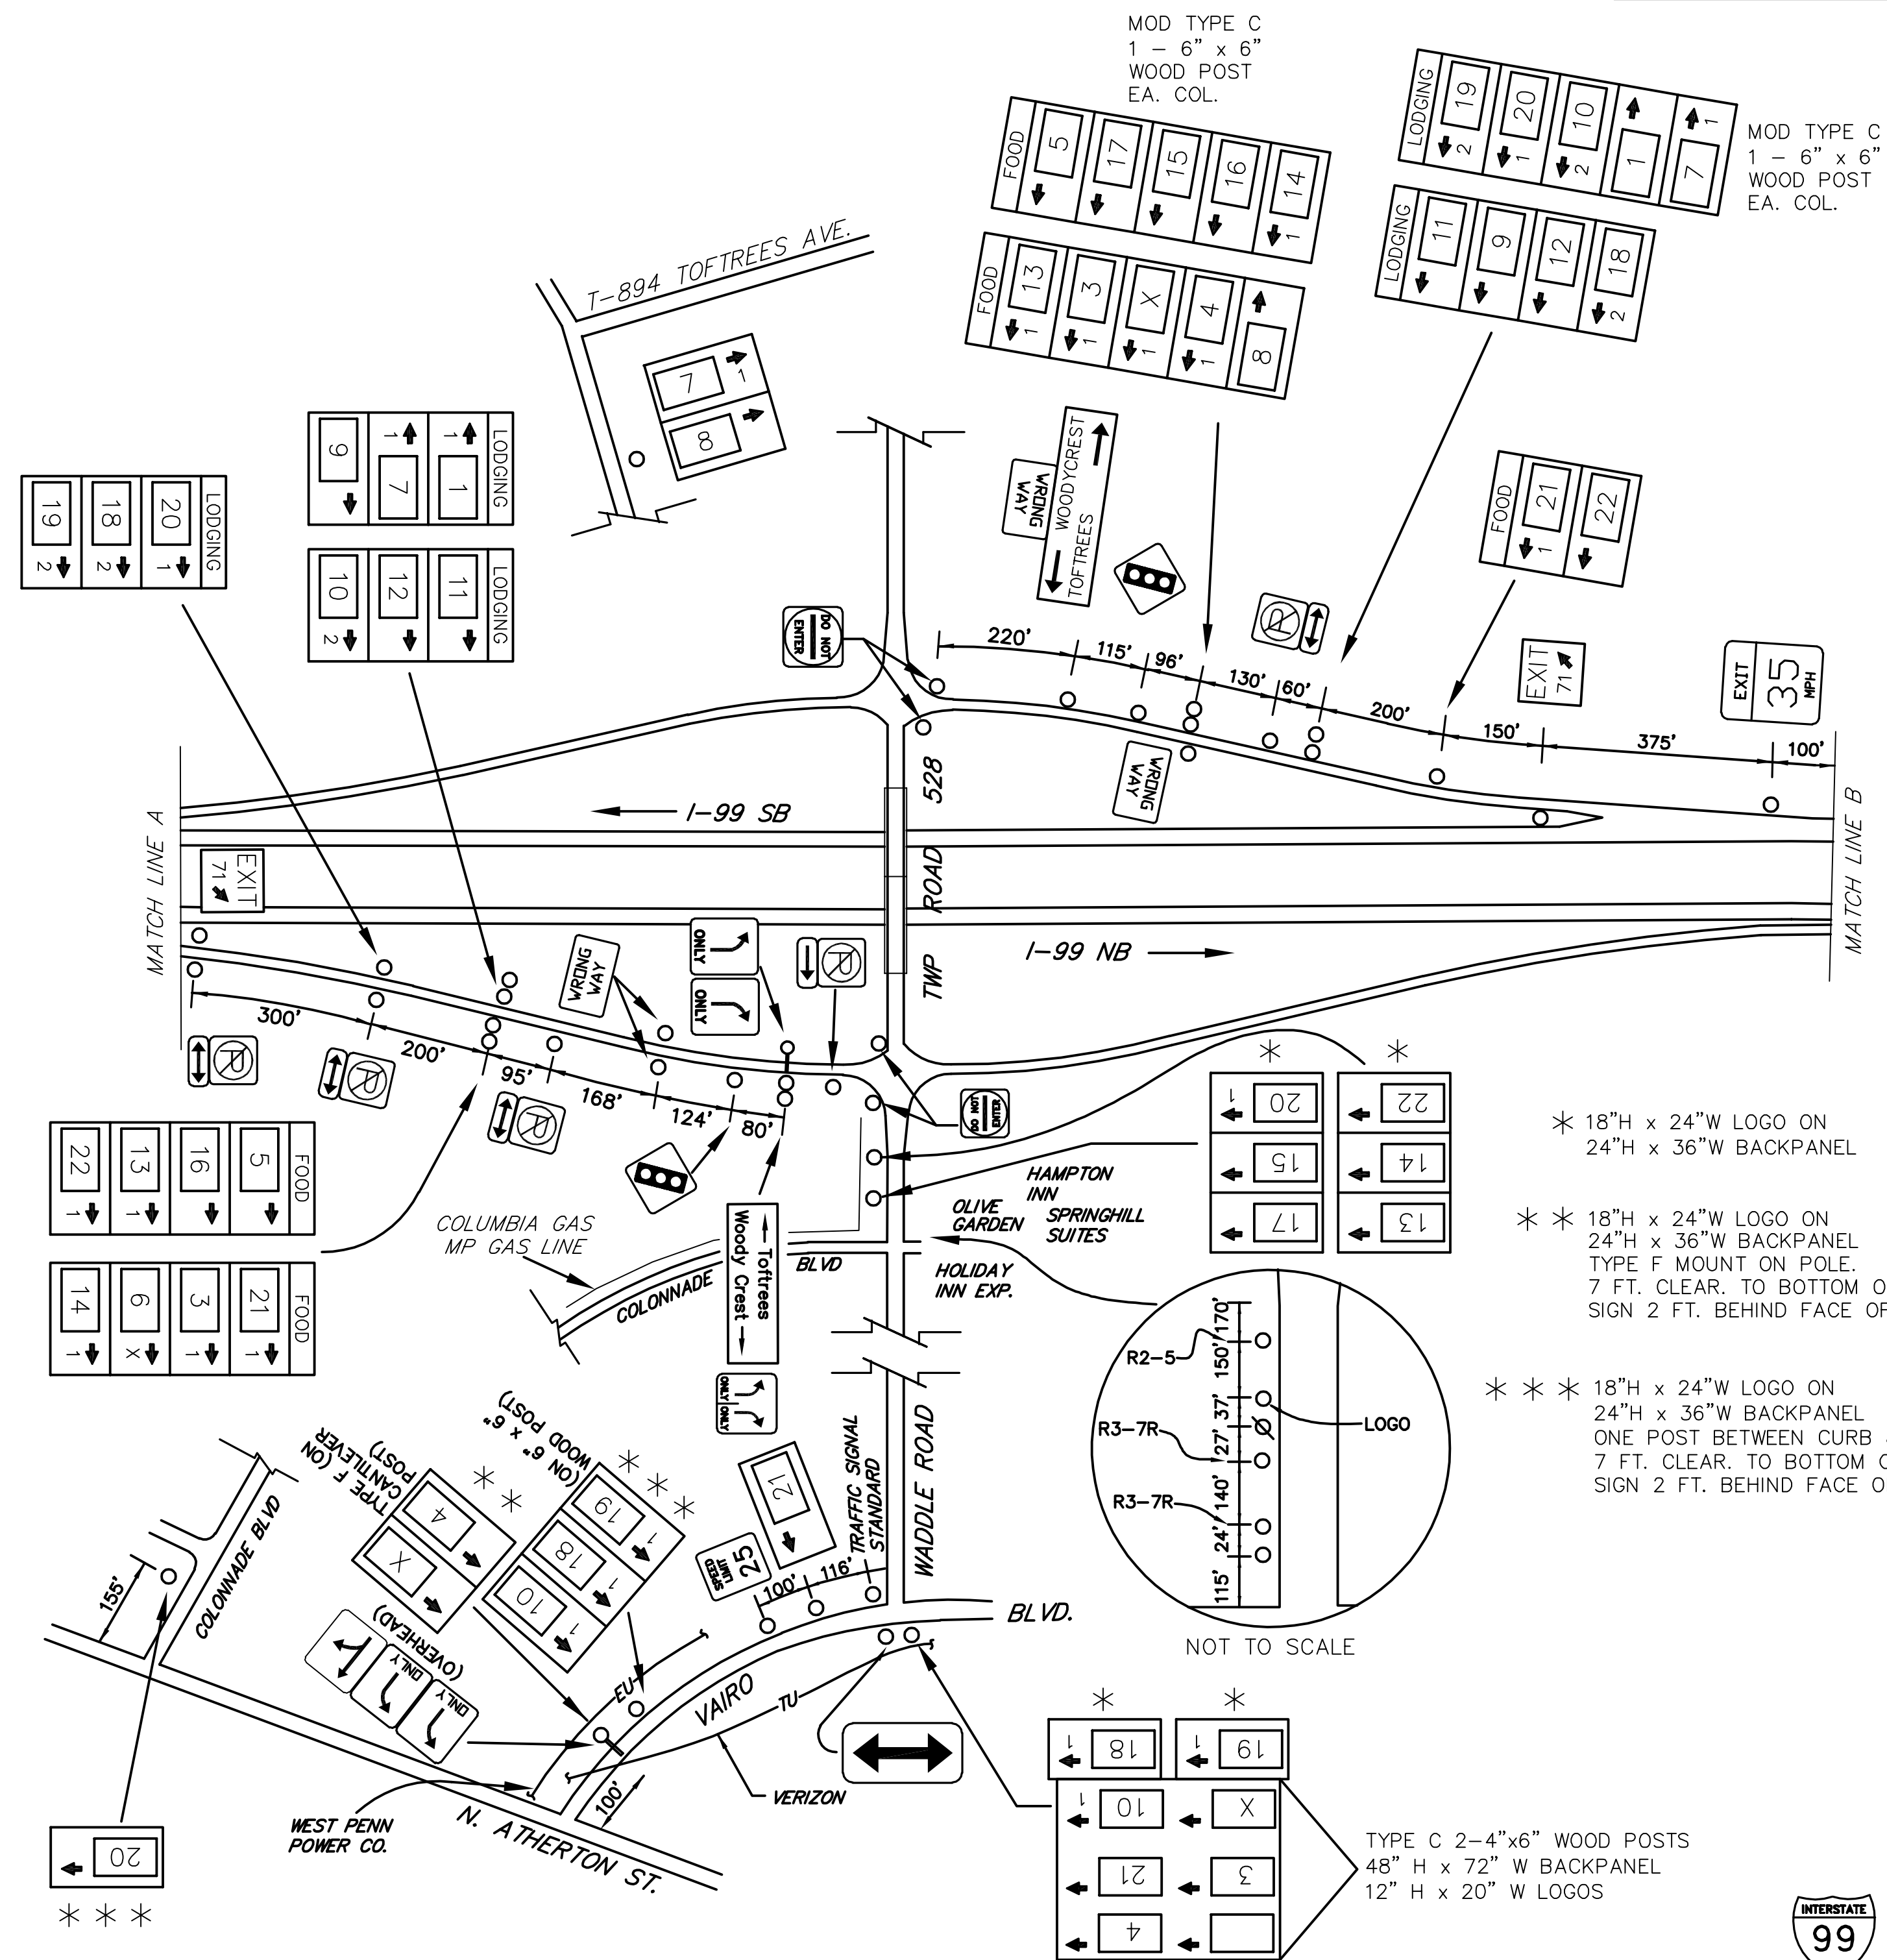

SCHMATIC PLAN
NOT TO SCALE



TOFTREES
EXIT 71
SHEET 2 OF 2

I:\STATE FILES\2023\04\14\1401-XX-SHT-XX-199-EXIT 71 PLAN November 13, 2023 10:52 AM