



DISTRICT	COUNTY	ROUTE	PROJECT	SHEET
8-0	LANCASTER	US 30	WEST HEMPFIELD TOWNSHIP & MOUNTVILLE BOROUGH REVISIONS	

TABULATION OF QUANTITIES		
ITEM	UNIT	QUANTITY
POST MOUNTED SIGNS, TYPE A, LOGO	SQ.FT.	
POST MOUNTED SIGNS, TYPE B, LOGO	SQ.FT.	
POST MOUNTED SIGNS, TYPE C, LOGO	SQ.FT.	
BREAKAWAY SYSTEMS	EACH	
* STEEL S OR W BEAM POSTS	LBS.	
LOGO SIGN MOUNTING	EACH	
REMOVAL OF POST MOUNTED MOTORIST SERVICE SIGNS, TYPES B, C & F	L.S.	

SYMBOLS	
○	Existing Sign to Remain
△	Existing Sign to be Removed
□	Existing Sign Reset as Shown
●	NEW SIGN
×	FUTURE SIGN

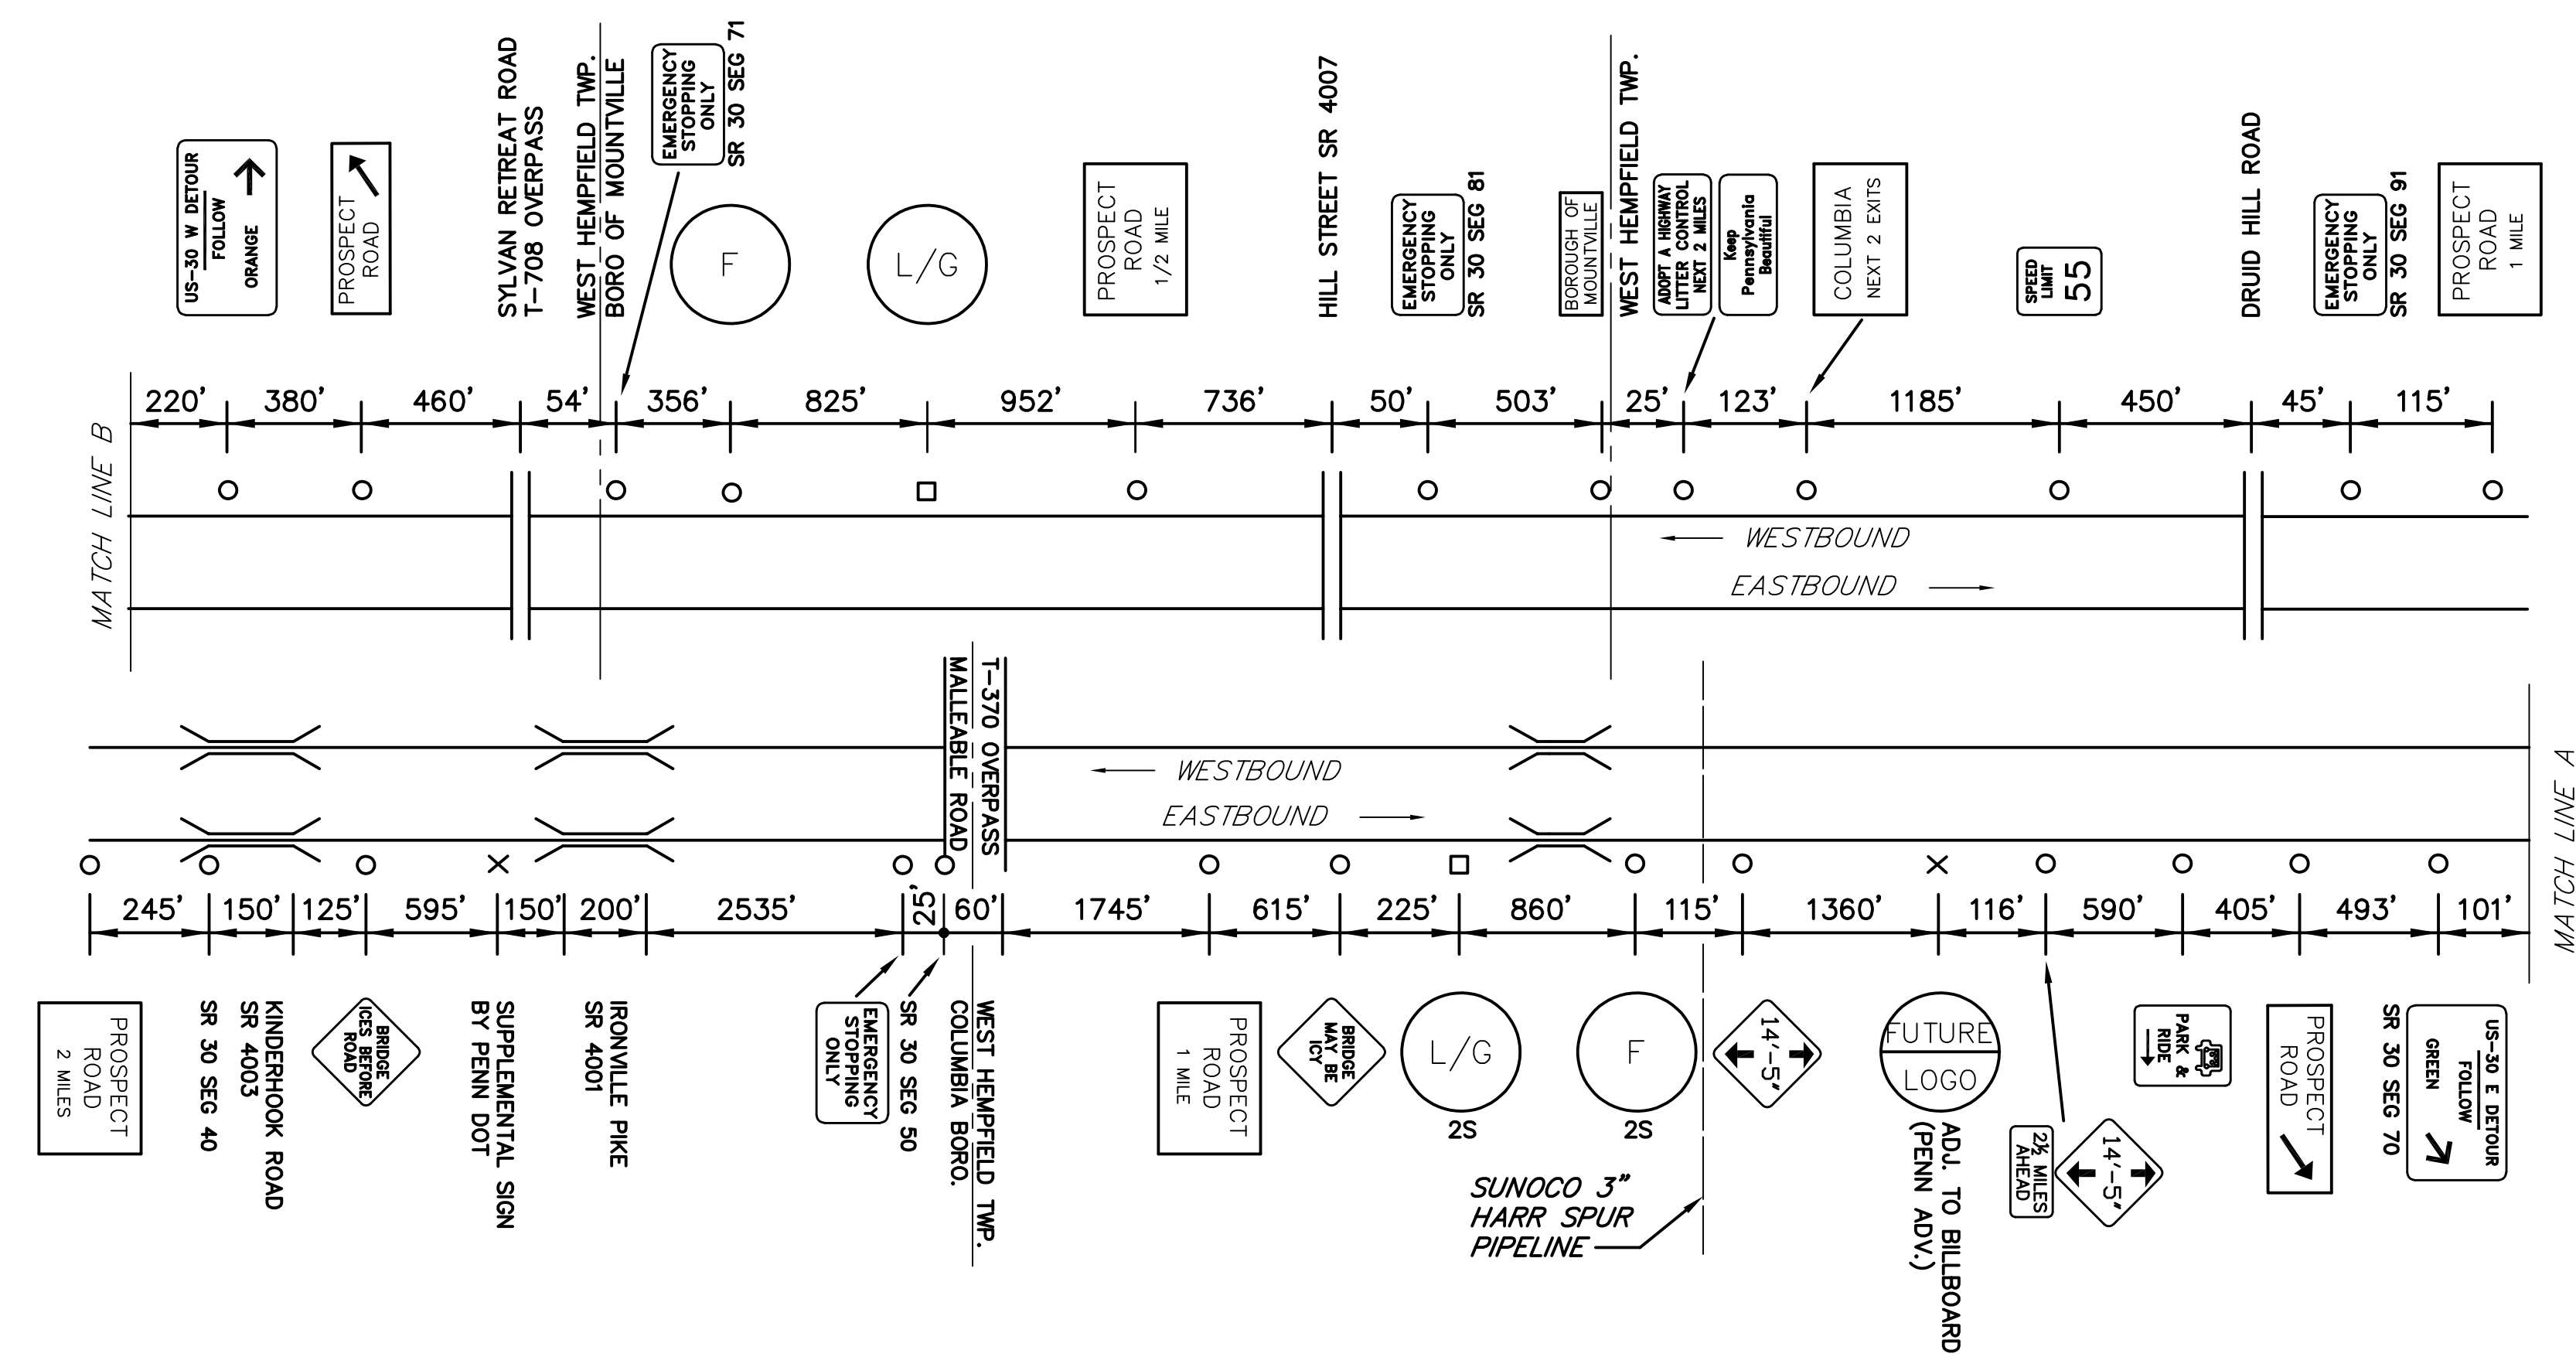

MAINLINE SCHEMATIC
NOT TO SCALE

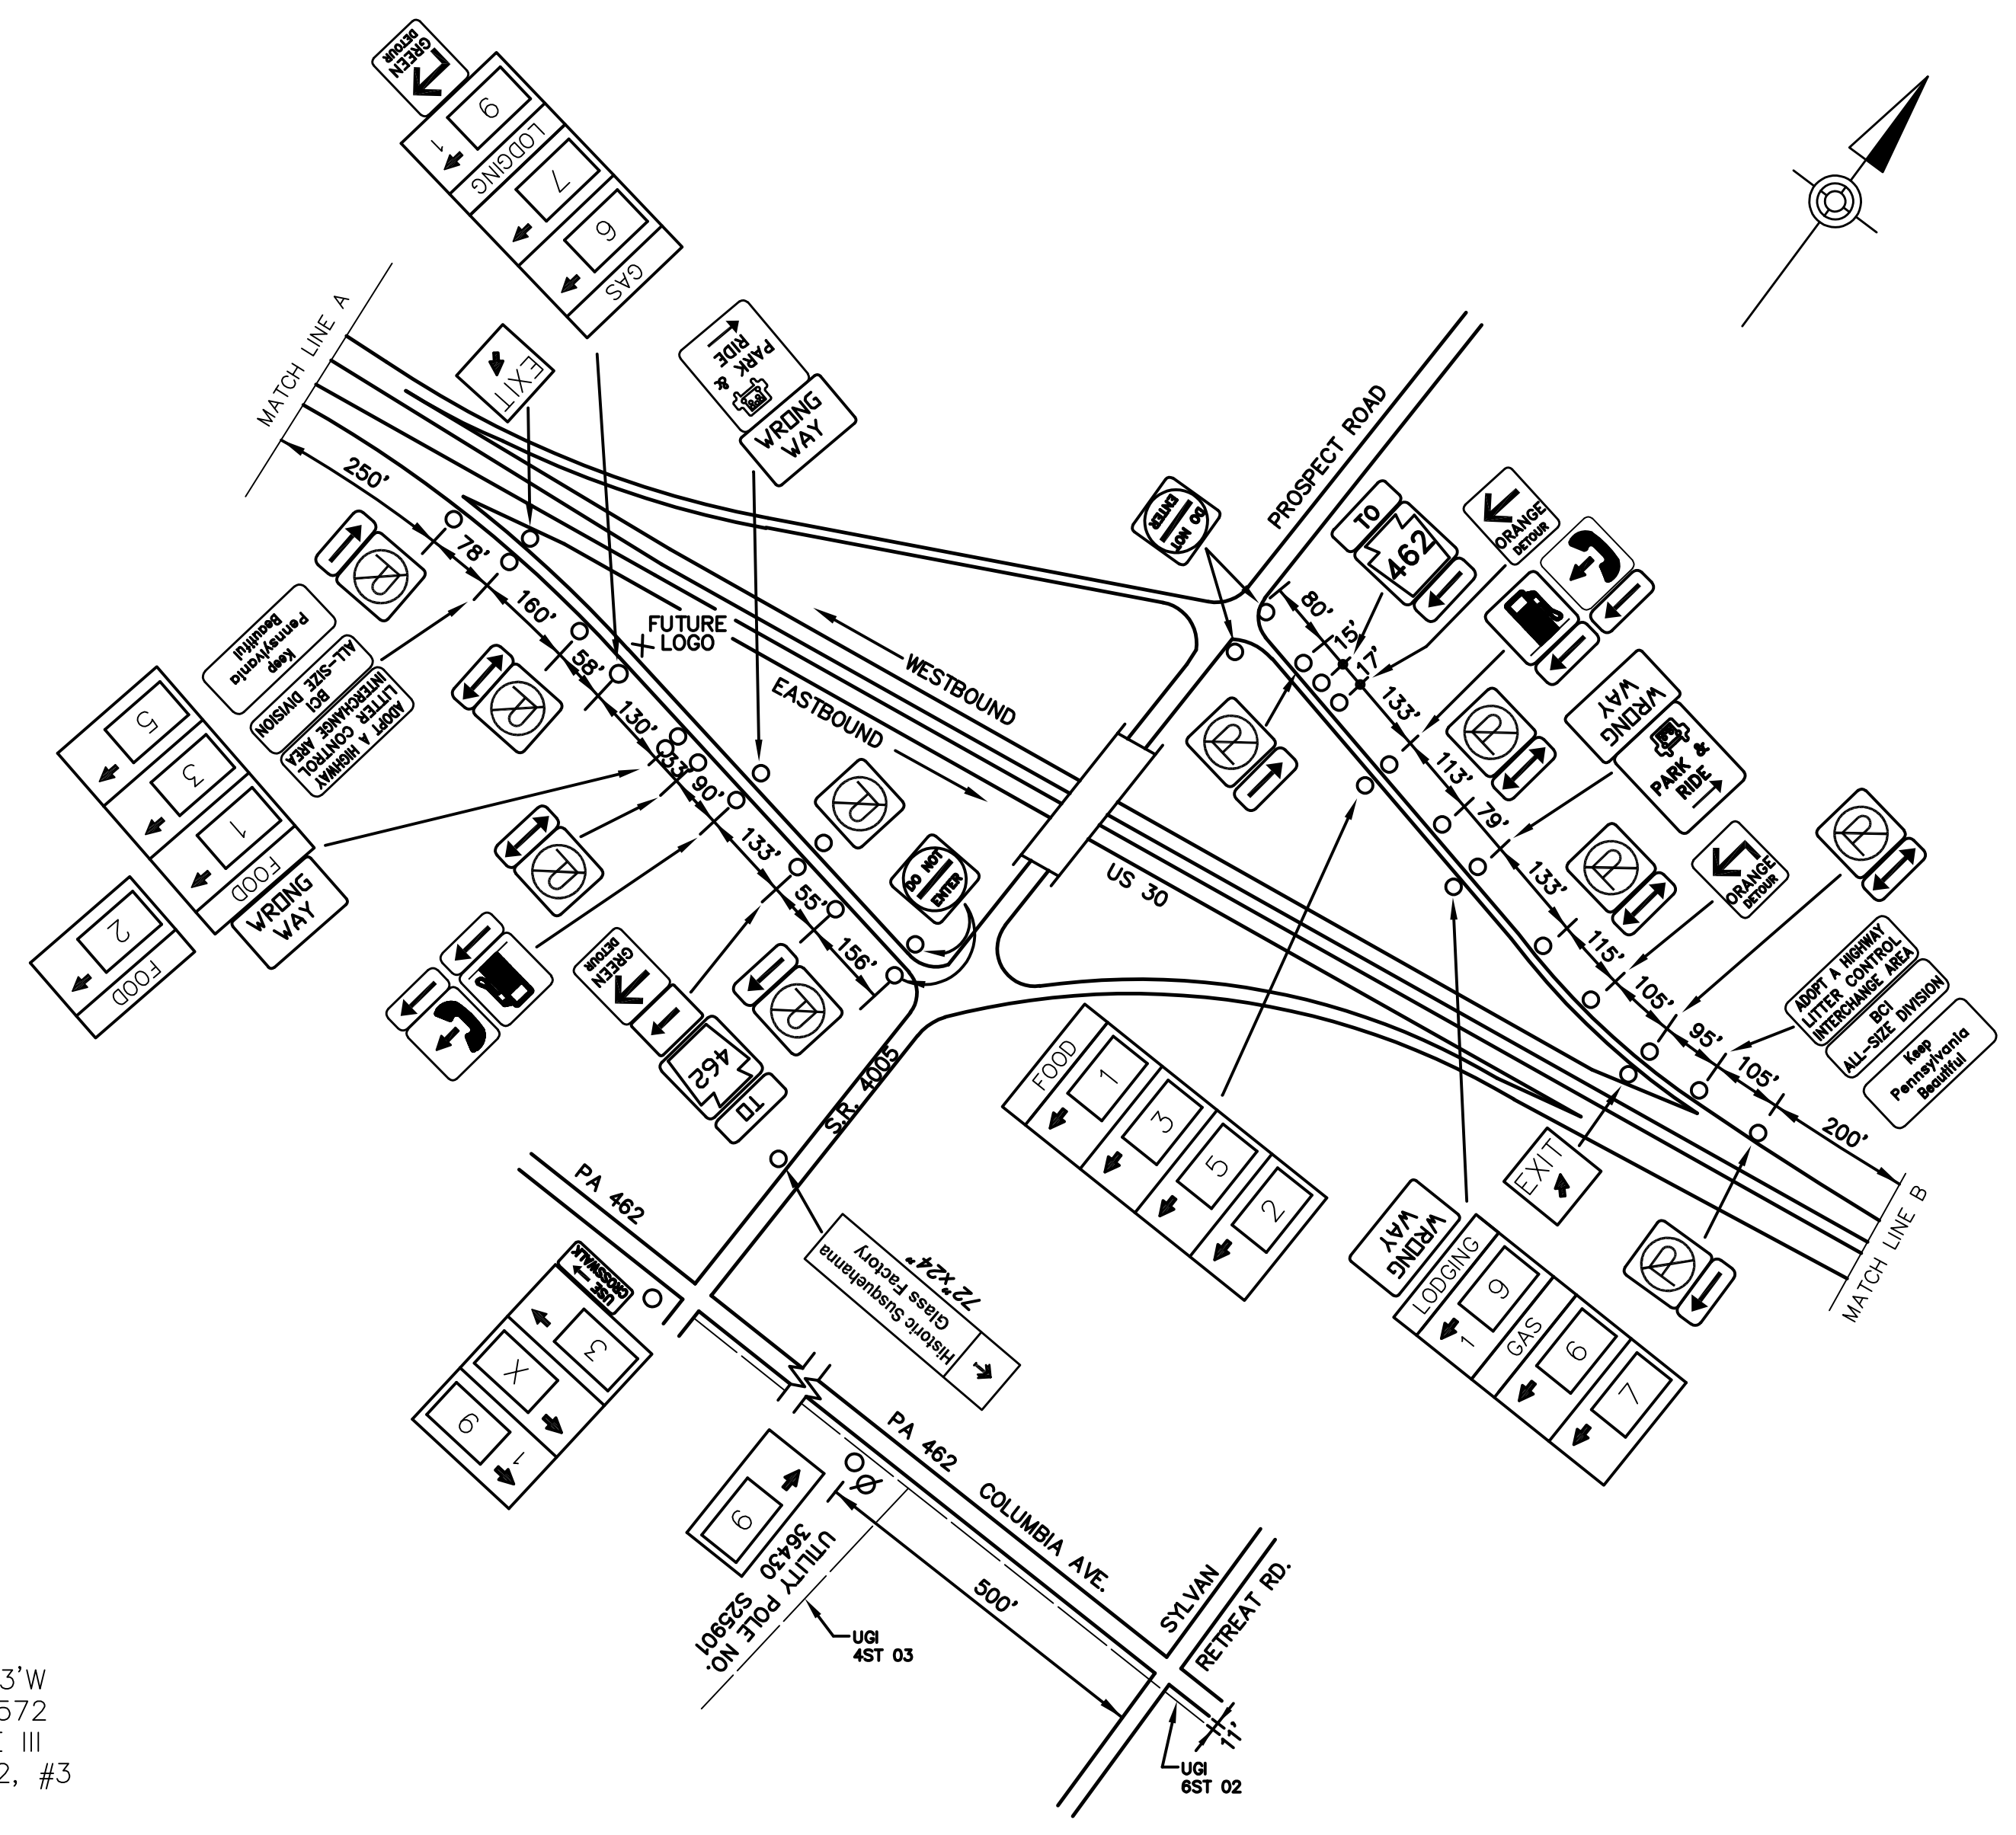

SCHEMATIC PLAN
NOT TO SCALE

LEGEND
2S - GUIDE RAIL


FREEWAY LANE CLOSURES & RESTRICTIONS
ONLY PERMITTED BETWEEN 9:00 PM AND
6:00 AM MONDAY THRU FRIDAY.
DO NOT WORK DURING HOLIDAY PERIODS.

PROSECT ROAD SPECIFIC INFORMATION PANEL			
LEGEND	DIRECTION	BUSINESS	LOGO NO.
GAS	EB/WB	SHEETZ (DIESEL)	6
		TURKEY HILL	7
FOOD	EB/WB	WENDY'S	1
		McDONALD'S	3
		SHEETZ	5
		TURKEY HILL	2
LODGING	EB/WB	DUNKIN'	8
		COMFORT INN	9

EB SIGNS

10'H X 19'W
W14x30 A572
3M TYPE III
B650 - #2, #1



12'H X 19'W
W18x40
3M TYPE IX LEGEND
TYPE III BACKGROUND
B650 - #2, #2

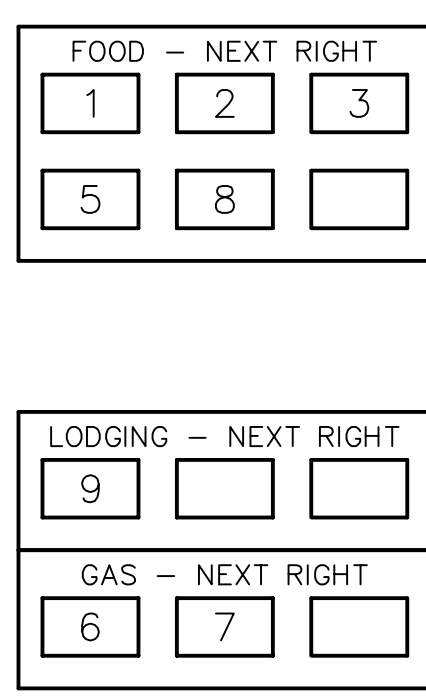

WB SIGNS

14'H X 13'W
W8x21 A572
3M TYPE III
B525 - #2, #3

12'H X 13'W
W14x30
3M TYPE IX LEGEND
TYPE III BACKGROUND
B650 - #2, #2

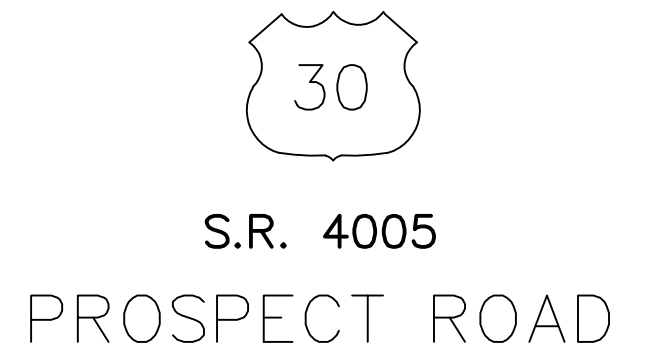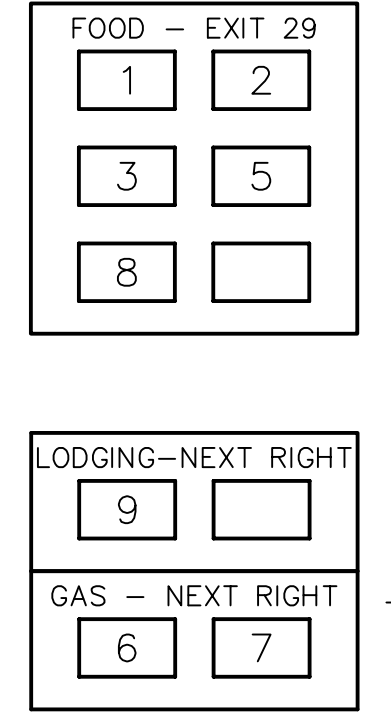

D:\DATA\JRS\2024\LANCASTER\DRAWINGS\VENNDOT\DISTRICT 08\LANCASTER - 36\18-XX-SHXX\JOB\PROSPECT RD
 September 12, 2023 9:59 AM