
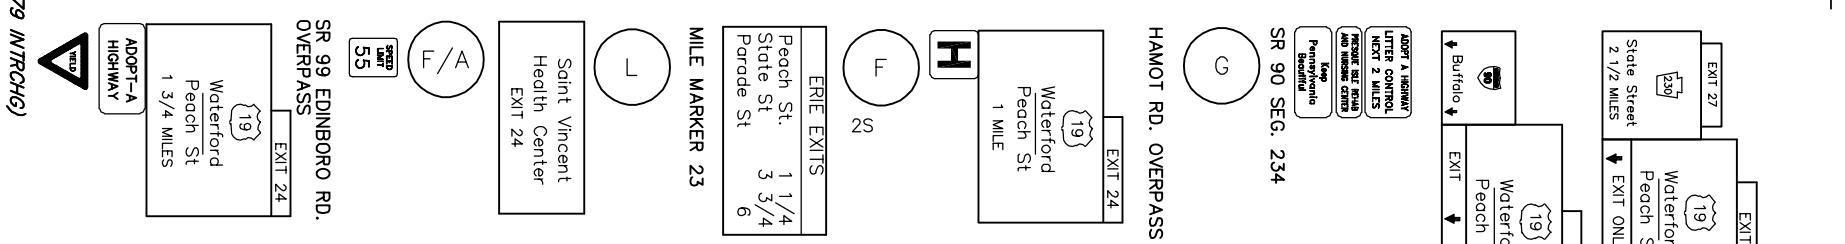


DISTRICT	COUNTY	ROUTE	PROJECT	SHEET
1-0	ERIE	I-90		
SUMMIT TOWNSHIP				
REVISIONS				

ITEM	UNIT	QUANTITY
POST MOUNTED SIGNS, TYPE A, LOGO	SQ.FT.	-
POST MOUNTED SIGNS, TYPE B, LOGO	SQ.FT.	-
POST MOUNTED SIGNS, TYPE C, LOGO	SQ.FT.	-
BREAKAWAY SYSTEMS	EACH	-
* STEEL S OR W BEAM POSTS	LBS.	-
LOGO SIGN MOUNTING	EACH	-
FLAT SHEET PANEL REPLACEMENT	SQ. FT.	-
EXTRUDED PANEL REPLACEMENT	SQ. FT.	-
REMOVAL OF POST MOUNTED MOTORIST SERVICE SIGNS, TYPES B, C & F	L.S.	-

* APPROXIMATE QUANTITY FOR INFORMATION ONLY



- SYMBOLS**
- Existing Sign to Remain
 - △ Existing Sign to be Removed
 - ◻ Existing Sign Reset as Shown
 - NEW SIGN
 - ✕ FUTURE SIGN
 - ⊗ Existing Utility Pole

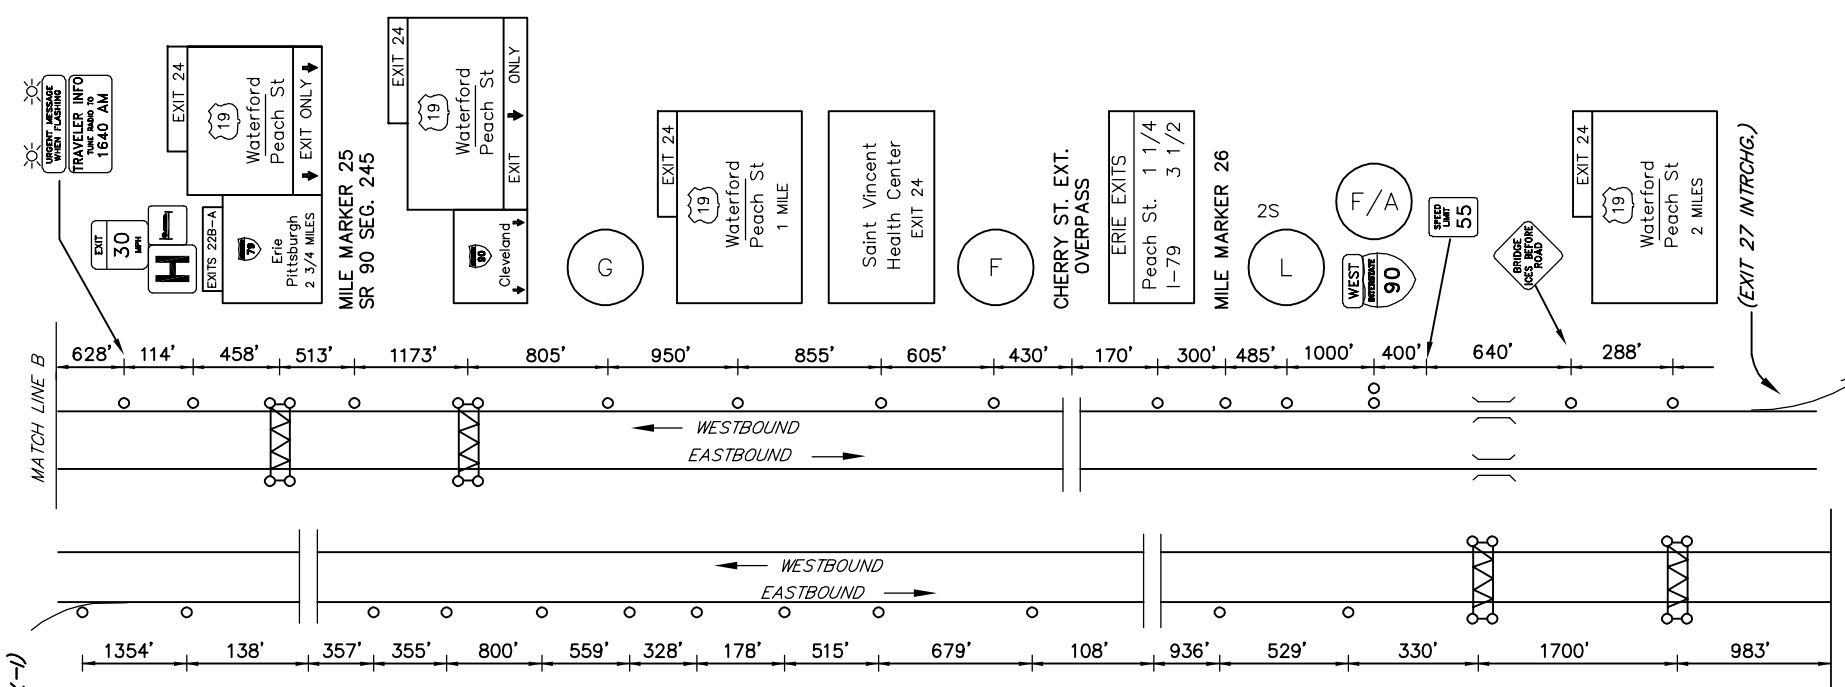

DO NOT CLOSE OR RESTRICT TRAVEL LANES
BETWEEN 7:00 AM FRIDAY AND 7:00 AM MONDAY.
RE-OPEN CLOSED LANES IF SIGNIFICANT
TRAFFIC CONGESTION IS OBSERVED.
DO NOT WORK DURING HOLIDAY PERIODS.

MAINLINE SCHEMATIC
NOT TO SCALE

LEGEND	DIRECTION	BUSINESS	LOGO NO.
GAS	EB/WB	GETGO	27
		COUNTRY FAIR GITGO (DIESEL)	10
		SHELL (DIESEL)	15
		DELTA SONIC (CAR WASH)	22
FOOD	EB/WB	EAT'N PARK (24 HRS)	25
		APPLEBEE'S	3
		QUAKER STEAK & LUBE	17
		STARBUCKS	30
	EB	BURGER KING	2
		IHOP	29
		CRACKER BARREL	9
	WB	BOB EVANS RESTAURANT	6
		GOLDEN CORRAL	24
		TACO BELL	1
LODGING	EB/WB	COUNTRY INN AND SUITES	8
		SOLSTICE INN	14
		HOLIDAY INN EXPRESS	21
	EB	COMFORT INN & SUITES	7
		HAWTHORN SUITES -- WYNDHAM	13
		COURTYARD BY MARRIOTT	20
ATTRACTION	EB/WB	HILTON GARDEN INN	19
		MILLCREEK MALL	28
		SPLASH LAGOON	18

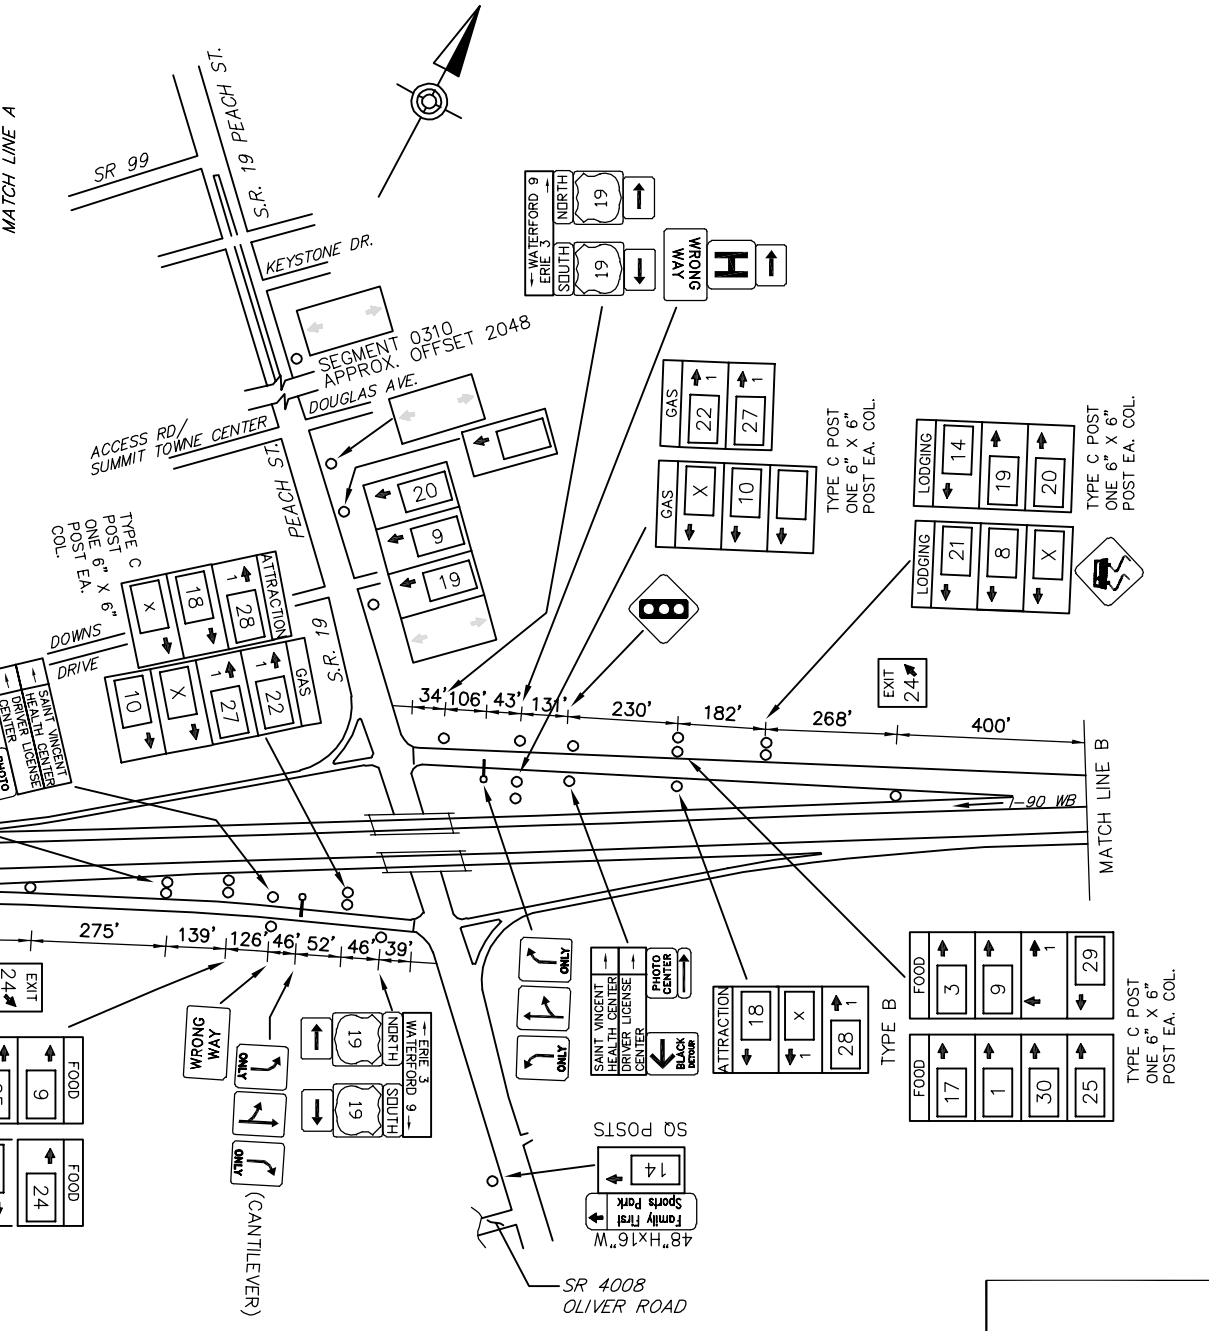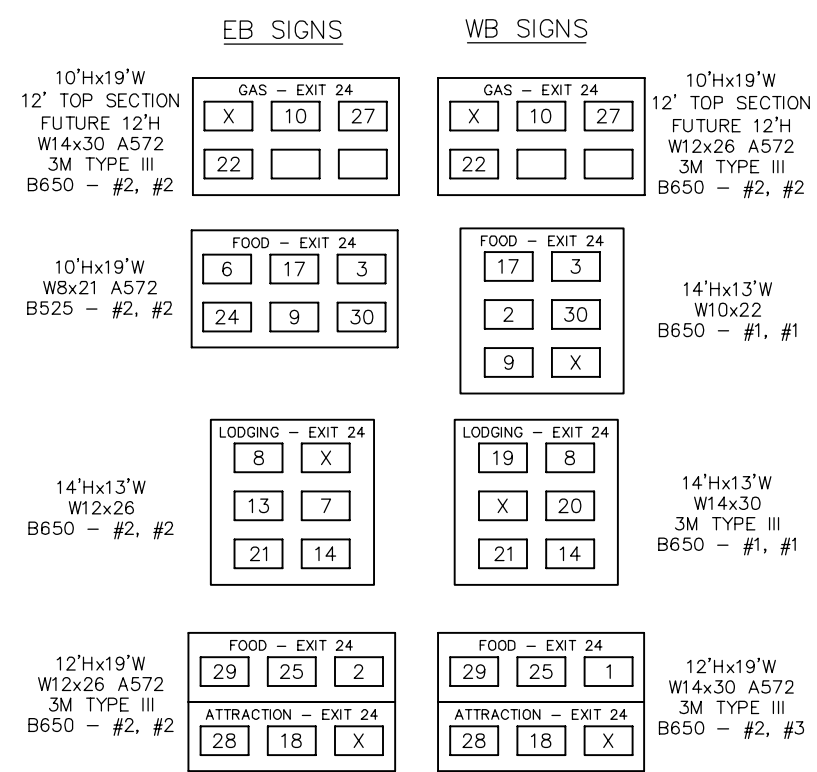

SCHEMATIC PLAN
NOT TO SCALE



D:\GIS\PROJECTS\16144\16144_VSR_VAS-BUILD_1_DRAWINGS\PERMITS_DISTRICT_01\ERIE - 25\JOB-KK-SHFX-190_EXIT_24_PLAN.dwg 7/1/2023 12:37 PM