


TABULATION OF QUANTITIES		
ITEM	UNIT	QUANTITY
POST MOUNTED SIGNS, TYPE A, LOGO	SQ.FT.	
POST MOUNTED SIGNS, TYPE B, LOGO	SQ.FT.	
POST MOUNTED SIGNS, TYPE C, LOGO	SQ.FT.	
BREAKAWAY SYSTEMS	EACH	
* STEEL S OR W BEAM POSTS	LBS.	
LOGO SIGN MOUNTING	EACH	
REMOVAL OF POST MOUNTED MOTORIST SERVICE SIGNS, TYPES A, B, C, E & F	L.S.	-

* APPROXIMATE QUANTITY FOR INFORMATION ONLY


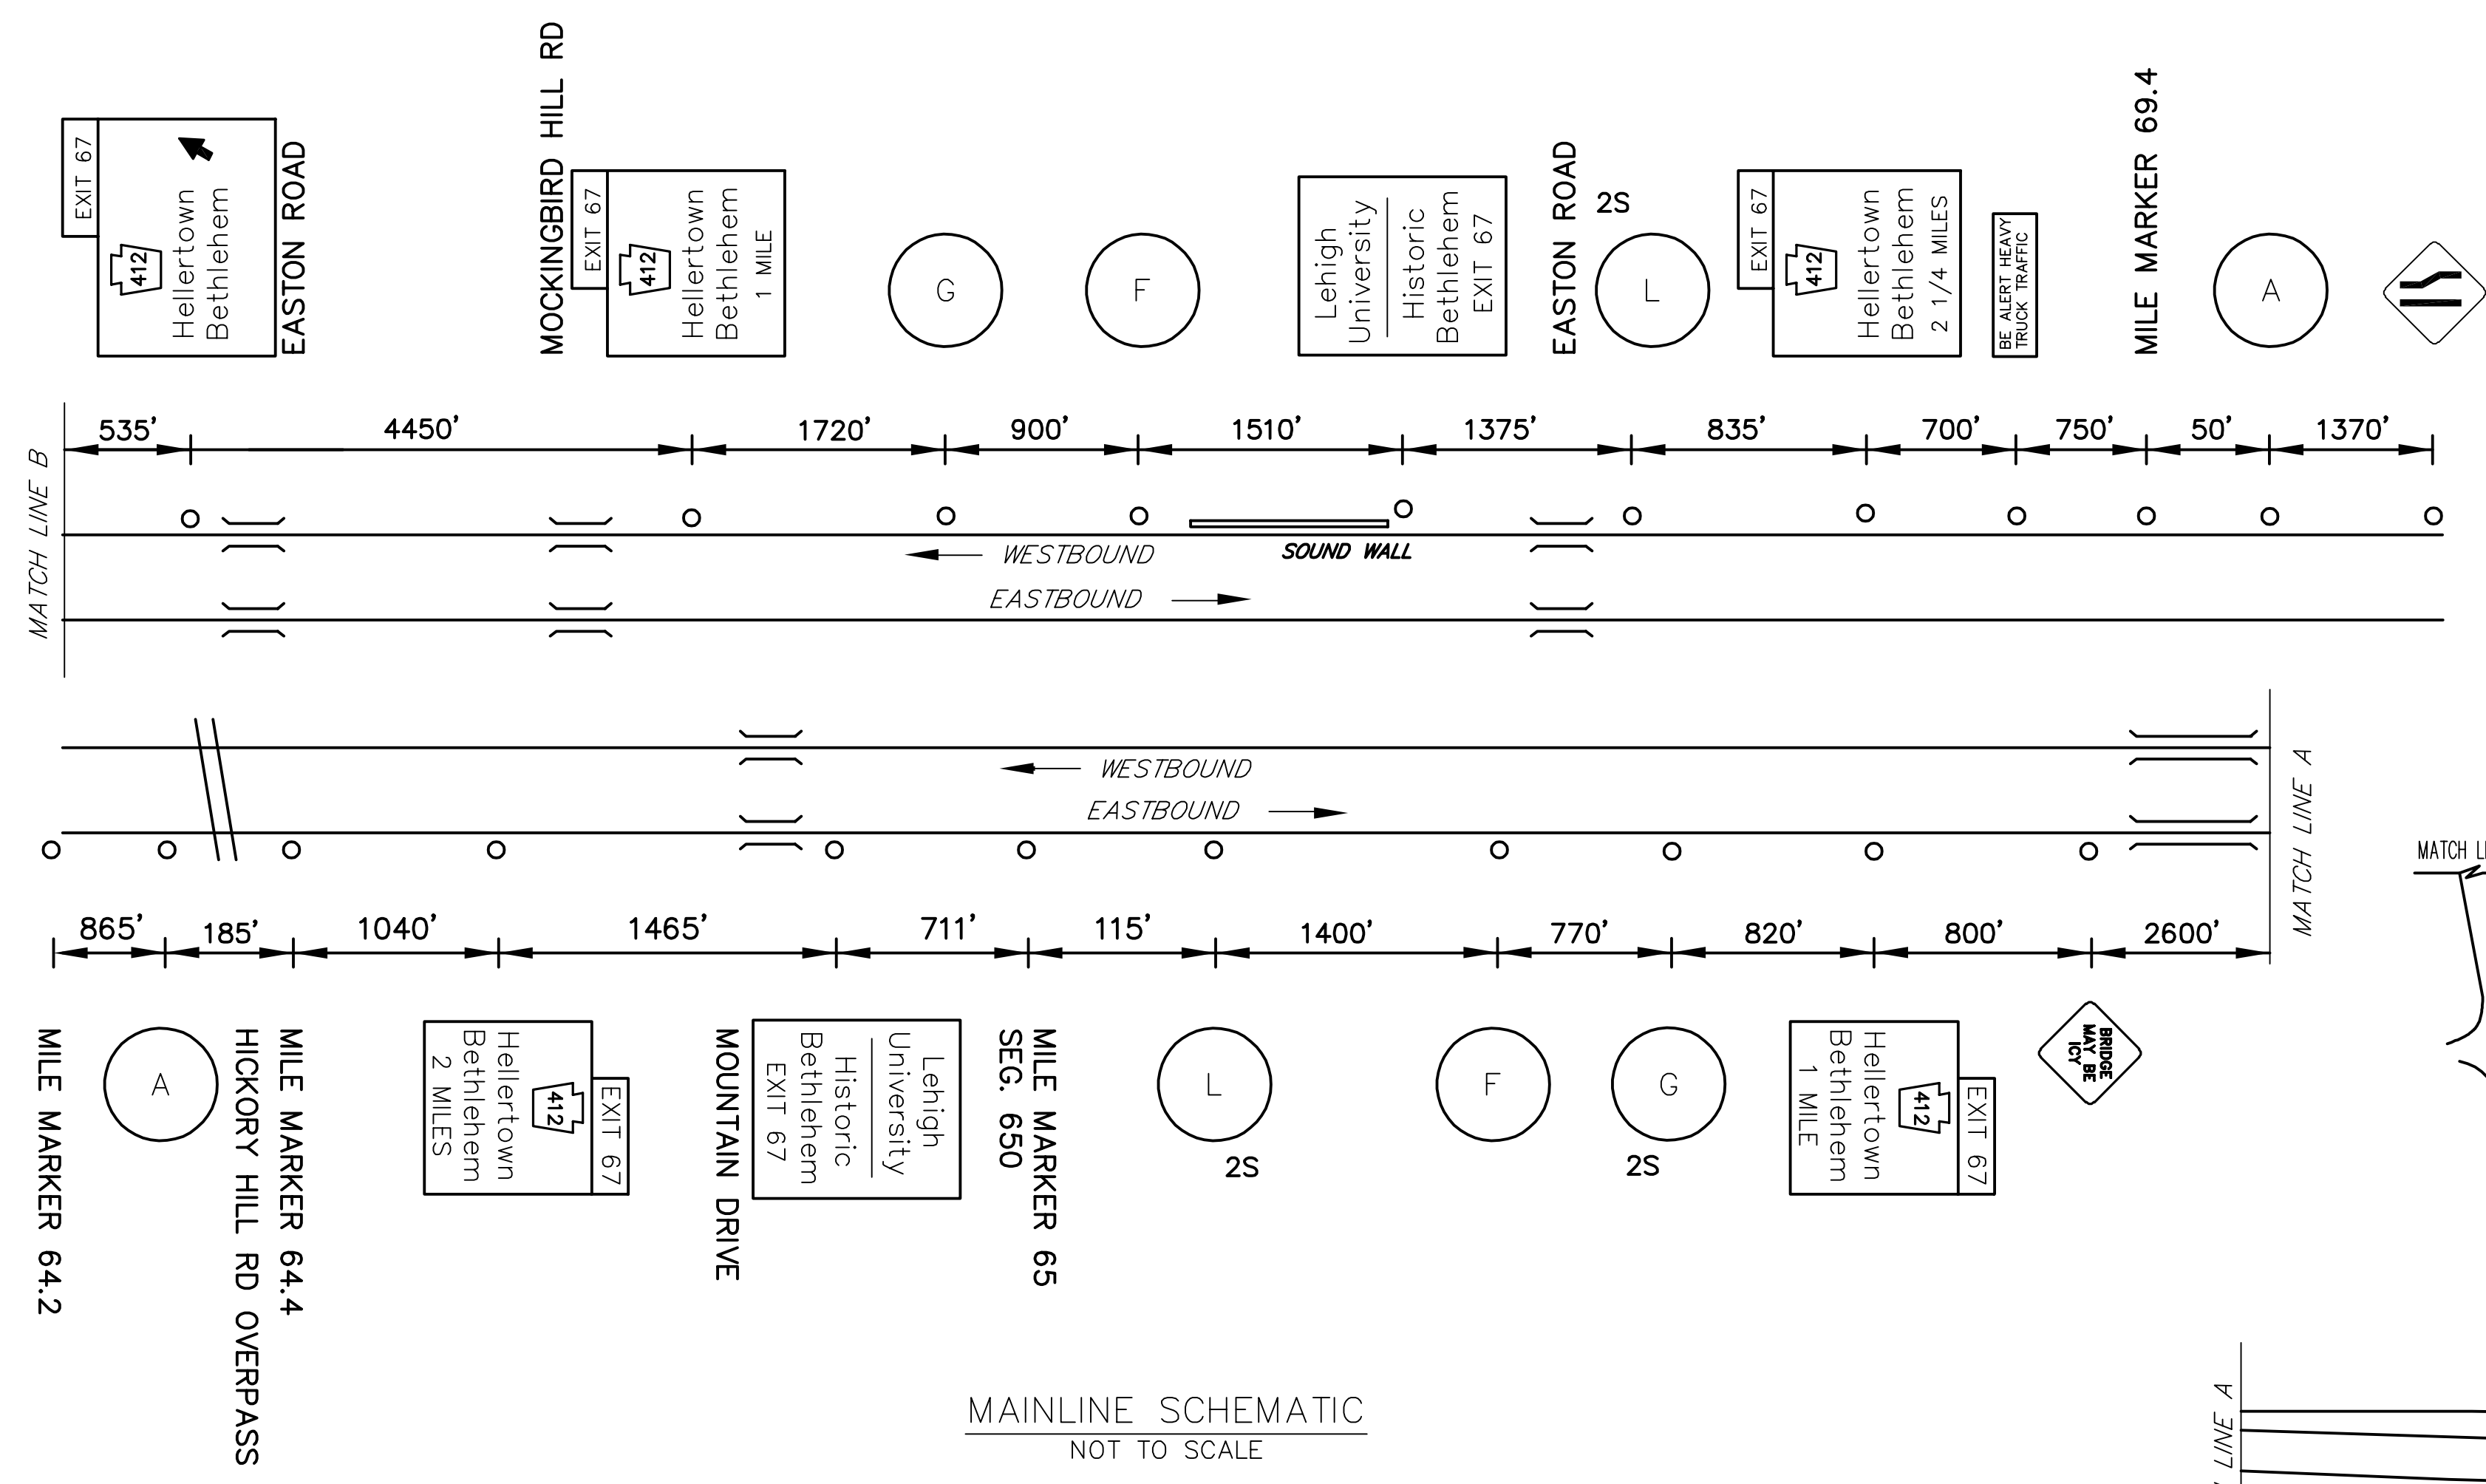


LEGEND

2S - GUIDE RAIL

DO NOT CLOSE OR RESTRICT TRAVEL LANES BETWEEN 6:00 AM AND 9:00 AM, AND BETWEEN 3:00 PM AND 6:00 PM, MONDAY THRU FRIDAY. DO NOT WORK DURING HOLIDAY PERIODS.

EXIT 67 SPECIFIC INFORMATION PANEL			
LEGEND	DIRECTION	BUSINESS	LOGO NO.
GAS	EB/WB	TURKEY HILL	3
		EXXON (24 HRS/DIESEL)	4
FOOD	EB/WB	McDONALD'S	1
		WENDY'S	5
		CHOP HOUSE WIND CREEK	10
		WAFFLE HOUSE (24 HRS)	8
		COMFORT SUITES	2
LODGING	EB/WB	HOLIDAY INN EXPRESS & SUITES	9
		HISTORIC HOTEL BETHLEHEM	12
		WIND CREEK	6
		CANDLEWOOD SUITES	14
ATTRACTION	EB/WB	LOST RIVER CAVERNS	7
		WIND CREEK CASINO	11
		THE OUTLETS WIND CREEK	13

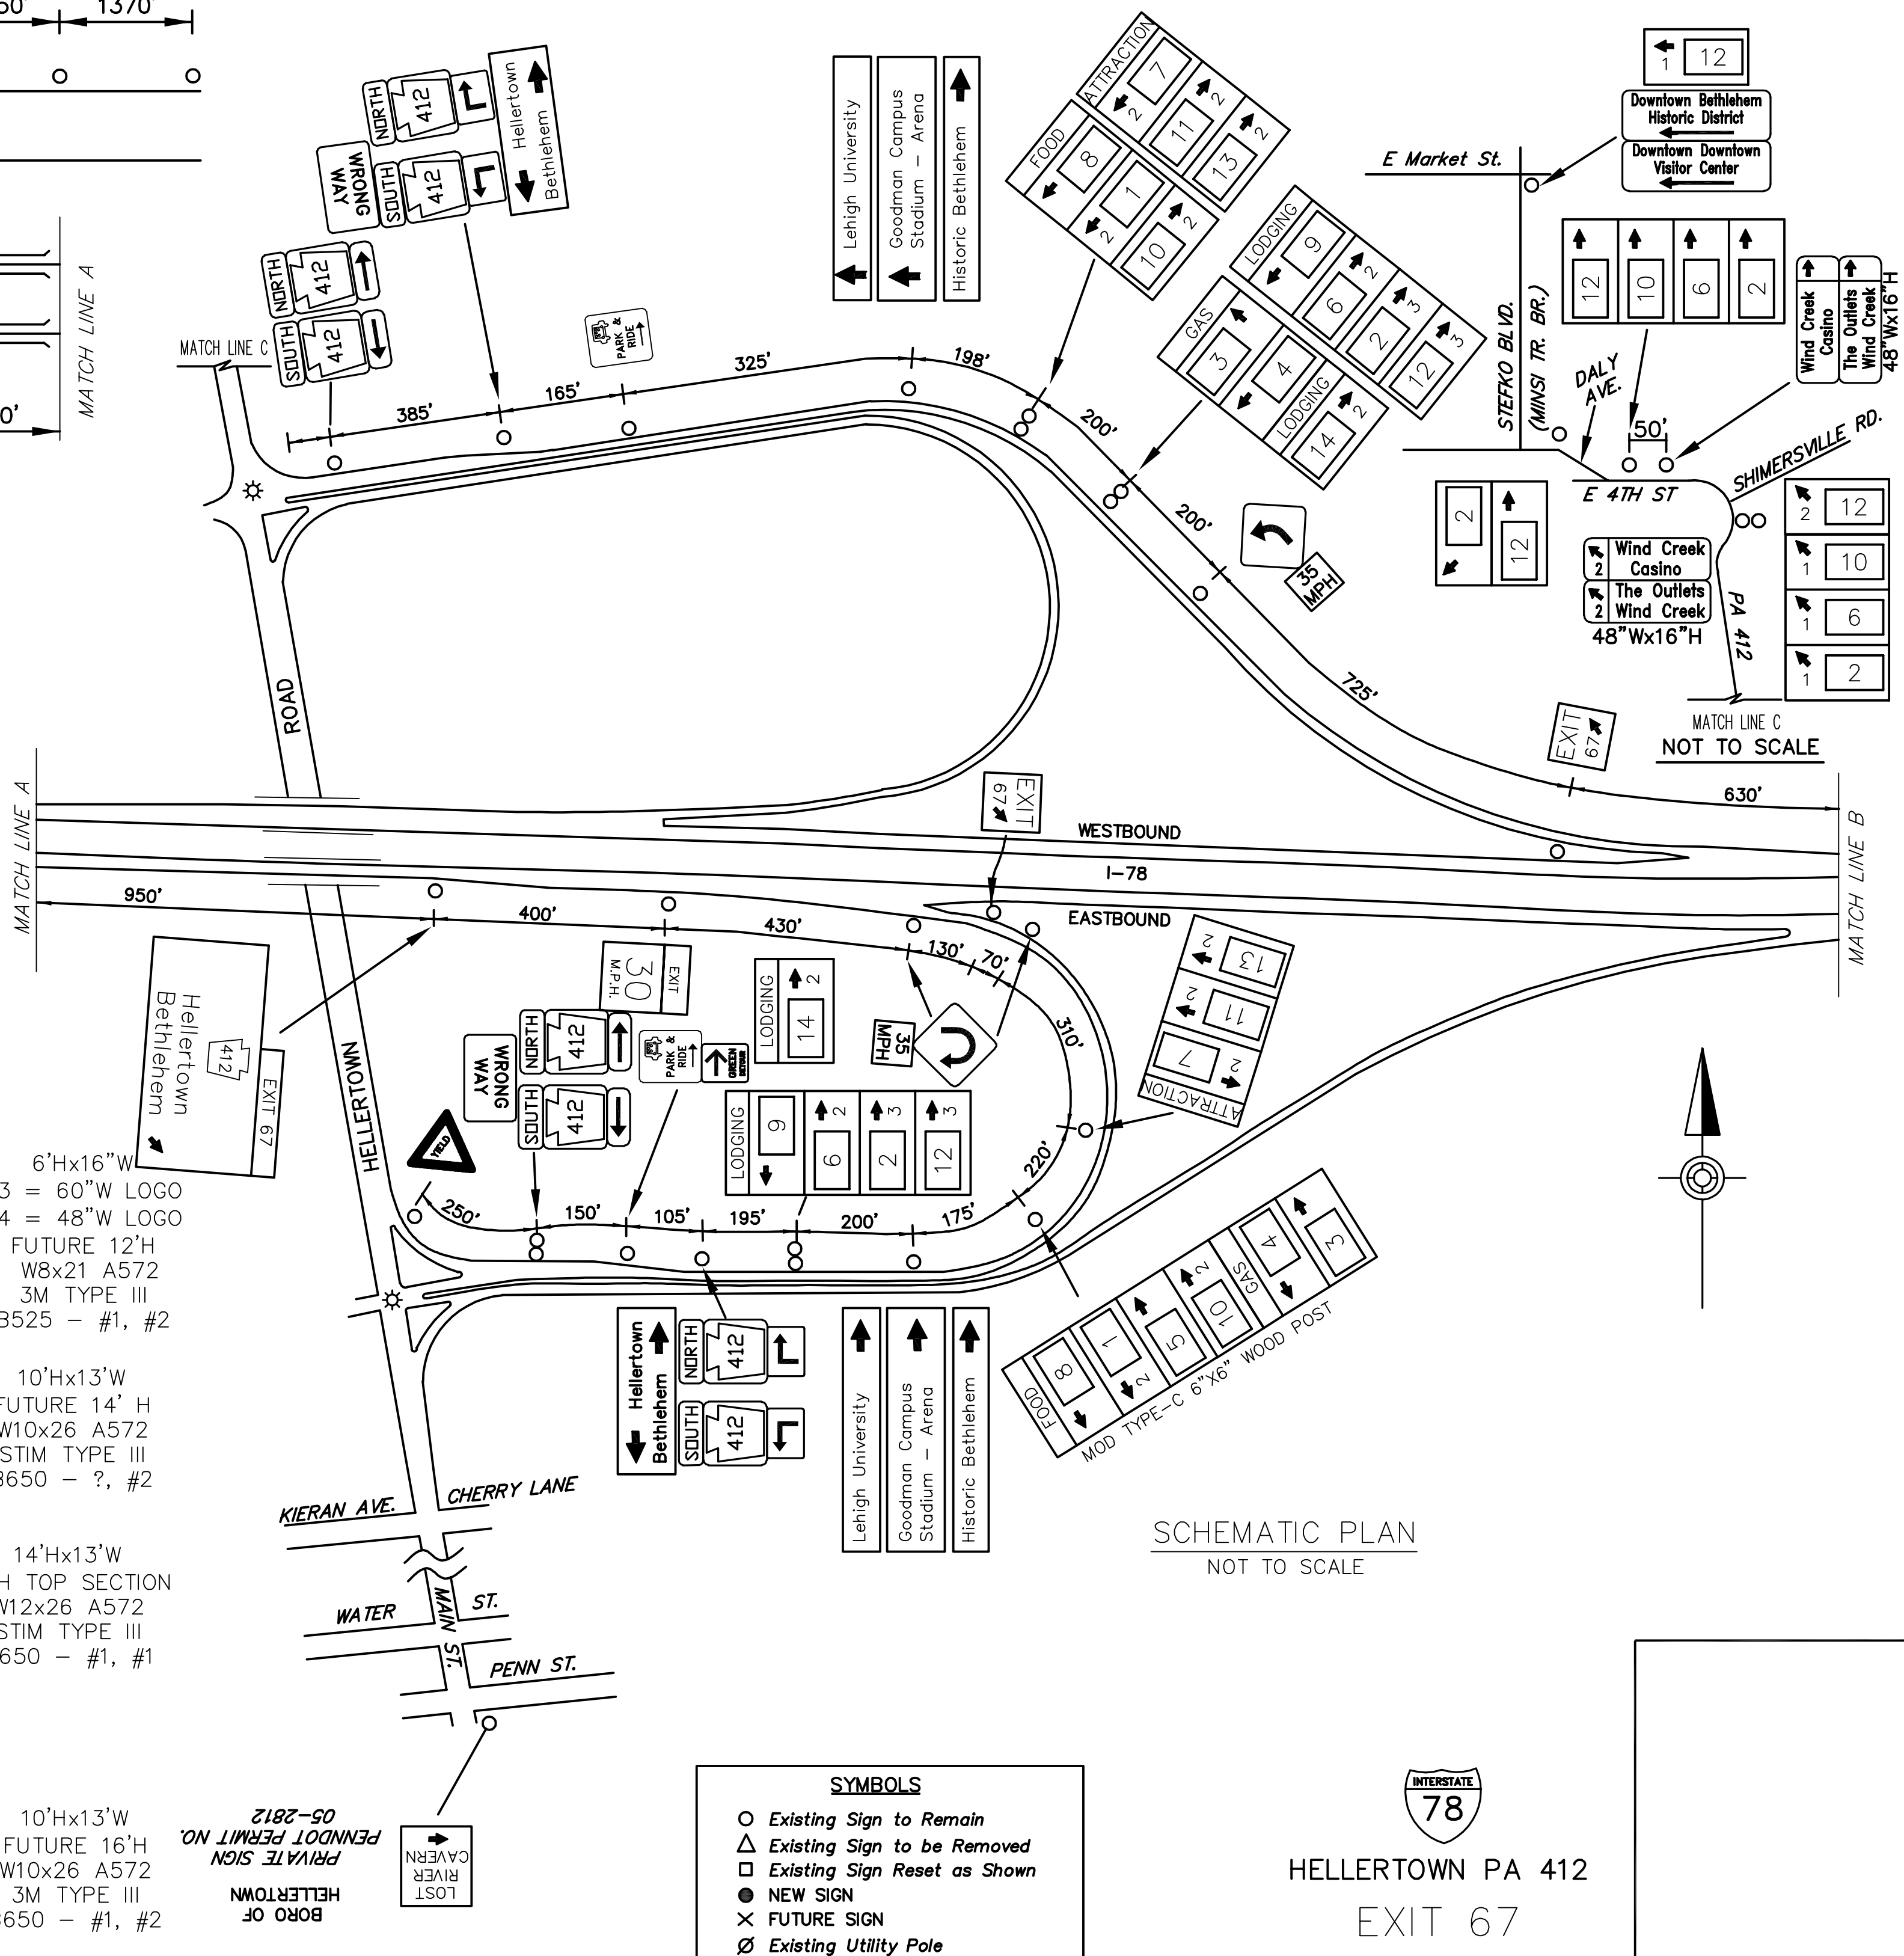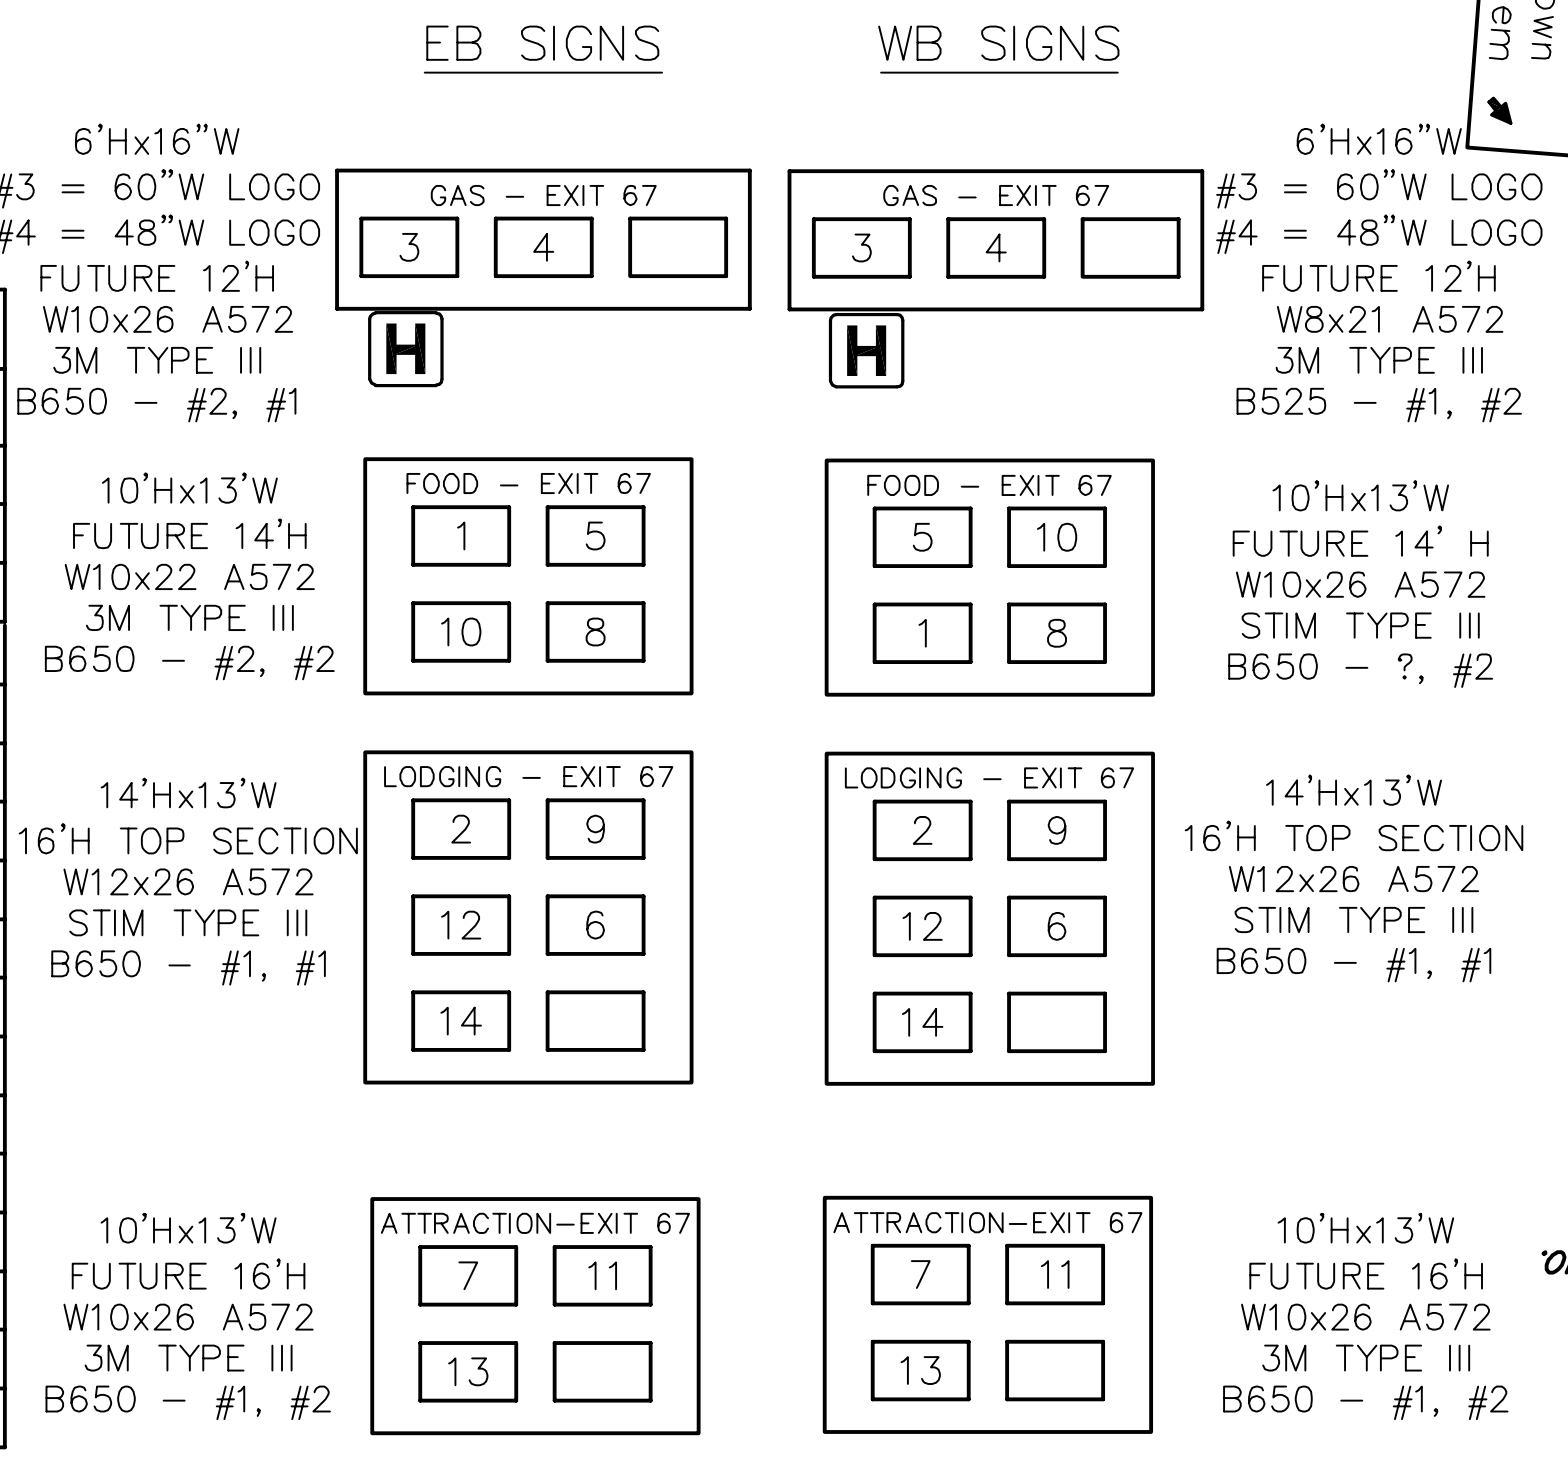

SYMBOLS

- Existing Sign to Remain
- △ Existing Sign to be Removed
- ◻ Existing Sign Reset as Shown
- NEW SIGN
- × FUTURE SIGN
- ∅ Existing Utility Pole

INTERSTATE 78
HELLERTOWN PA 412
EXIT 67