


DISTRICT	COUNTY	ROUTE	PROJECT	SHEET
2-0	CLEARFIELD	I-80		
SANDY & UNION TOWNSHIP AND CITY OF DuBOIS				
REVISIONS				

TABULATION OF QUANTITIES		
ITEM	UNIT	QUANTITY
POST MOUNTED SIGNS, TYPE A, LOGO	SQ.FT.	
POST MOUNTED SIGNS, TYPE B, LOGO	SQ.FT.	--
POST MOUNTED SIGNS, TYPE C, LOGO	SQ.FT.	--
BREAKAWAY SYSTEMS	EACH	--
* STEEL S OR W BEAM POSTS	LBS.	--
LOGO SIGN MOUNTING	EACH	--
EXTRUDED PANEL REPLACEMENT	SQ.FT.	--
REMOVAL OF POST MOUNTED MOTORIST SERVICE SIGNS, TYPES B, C & F	L.S.	
REMOVAL OF POST MOUNTED MOTORIST SERVICE SIGNS, TYPES A	L.S.	


* APPROXIMATE QUANTITY FOR INFORMATION ONLY

SYMBOLS	
○	Existing Sign to Remain
△	Existing Sign to be Removed
□	Existing Sign Reset as Shown
●	NEW SIGN
×	FUTURE SIGN
∅	Existing Utility Pole

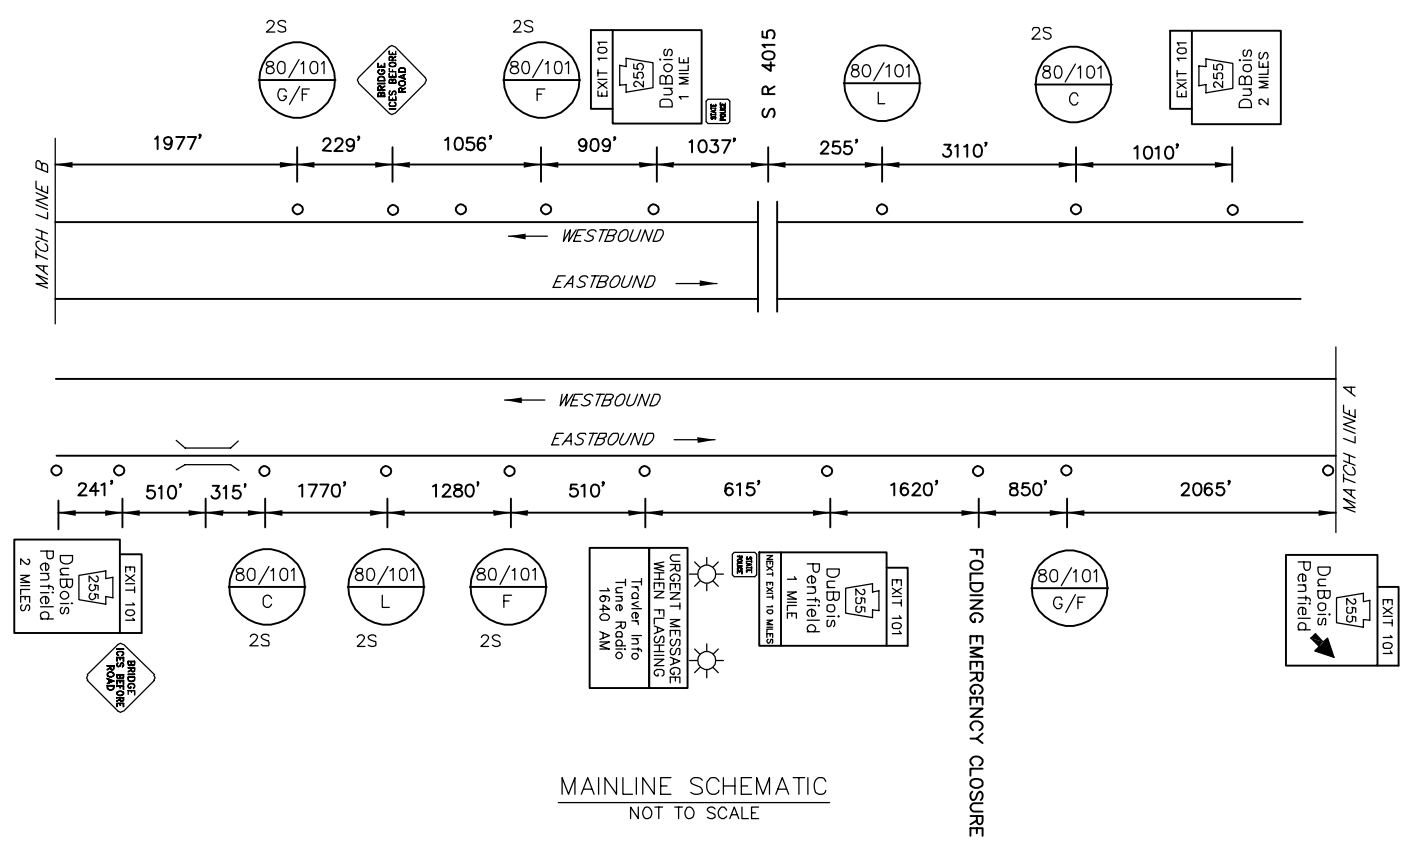

TYPE B POSTS TO BE HAND DRIVEN. POWERED EXCAVATING EQUIPMENT SHOULD NOT BE USED.

EXIT 101 SPECIFIC INFORMATION PANEL			
LEGEND	DIRECTION	BUSINESS	LOGO NO.
GAS	EB/WB	SNAPPY'S (DIESEL)	4
FOOD	EB/WB	PERKINS	2
		BURGER KING	3
		TACO BELL	17
		EAT'N PARK	8
		WENDY'S	9
		SNAPPY'S	14
		McDONALD'S	15
		DUNKIN DONUTS	18
		SHEETZ (24 HRS)	19
LODGING	EB	NARROWS CREEK B & B	12
	WB	DUBOIS MANOR MOTEL	5
		BEST WESTERN - PLUS	6
	EB/WB	FAIRFIELD INN & SUITES	10
		HAMPTON INN	11
CAMPING	EB/WB	HOMEWOOD SUITES - HILTON	13
		KOA	16

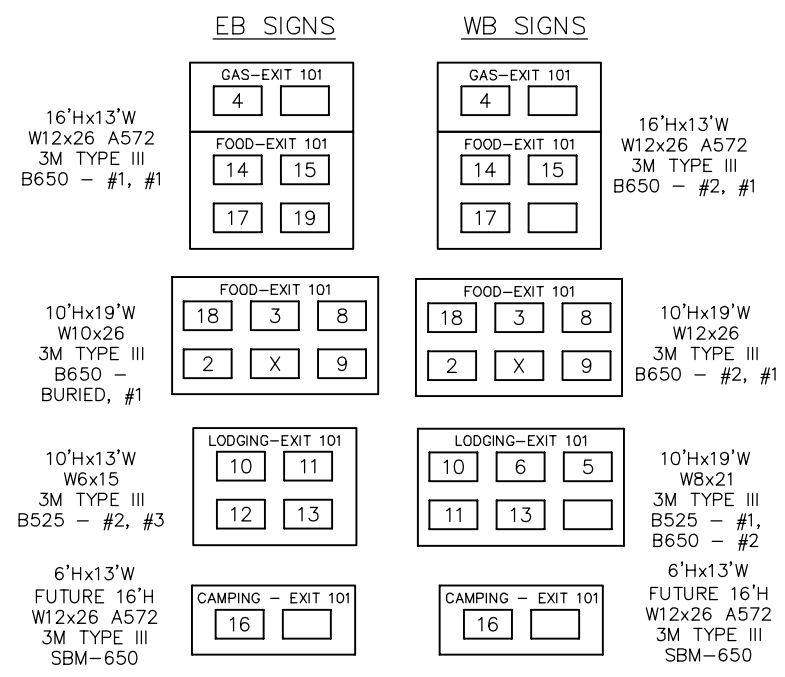


SCHEMATIC PLAN
NOT TO SCALE

DuBOIS - PENFIELD
 EXIT 101
 SHEET 1 OF 2

D:\B050\GIS\B050\PLAN\HW\A572\AS-BUILD\DRAWINGS\PERMITS\DISTRICT\28\CLEARFIELD - 17\DU-XX-SHOW-BLD-EXT 101.PLAN
 JAN 16 2025 4:21 PM



DISTRICT	COUNTY	ROUTE	PROJECT	SHEET
2-0	CLEARFIELD	I-80		
SANDY & UNION TOWNSHIP AND CITY OF DuBOIS				
REVISIONS				

- SYMBOLS**
- Existing Sign to Remain
 - △ Existing Sign to be Removed
 - Existing Sign Reset as Shown
 - NEW SIGN
 - × FUTURE SIGN
 - ∅ Existing Utility Pole

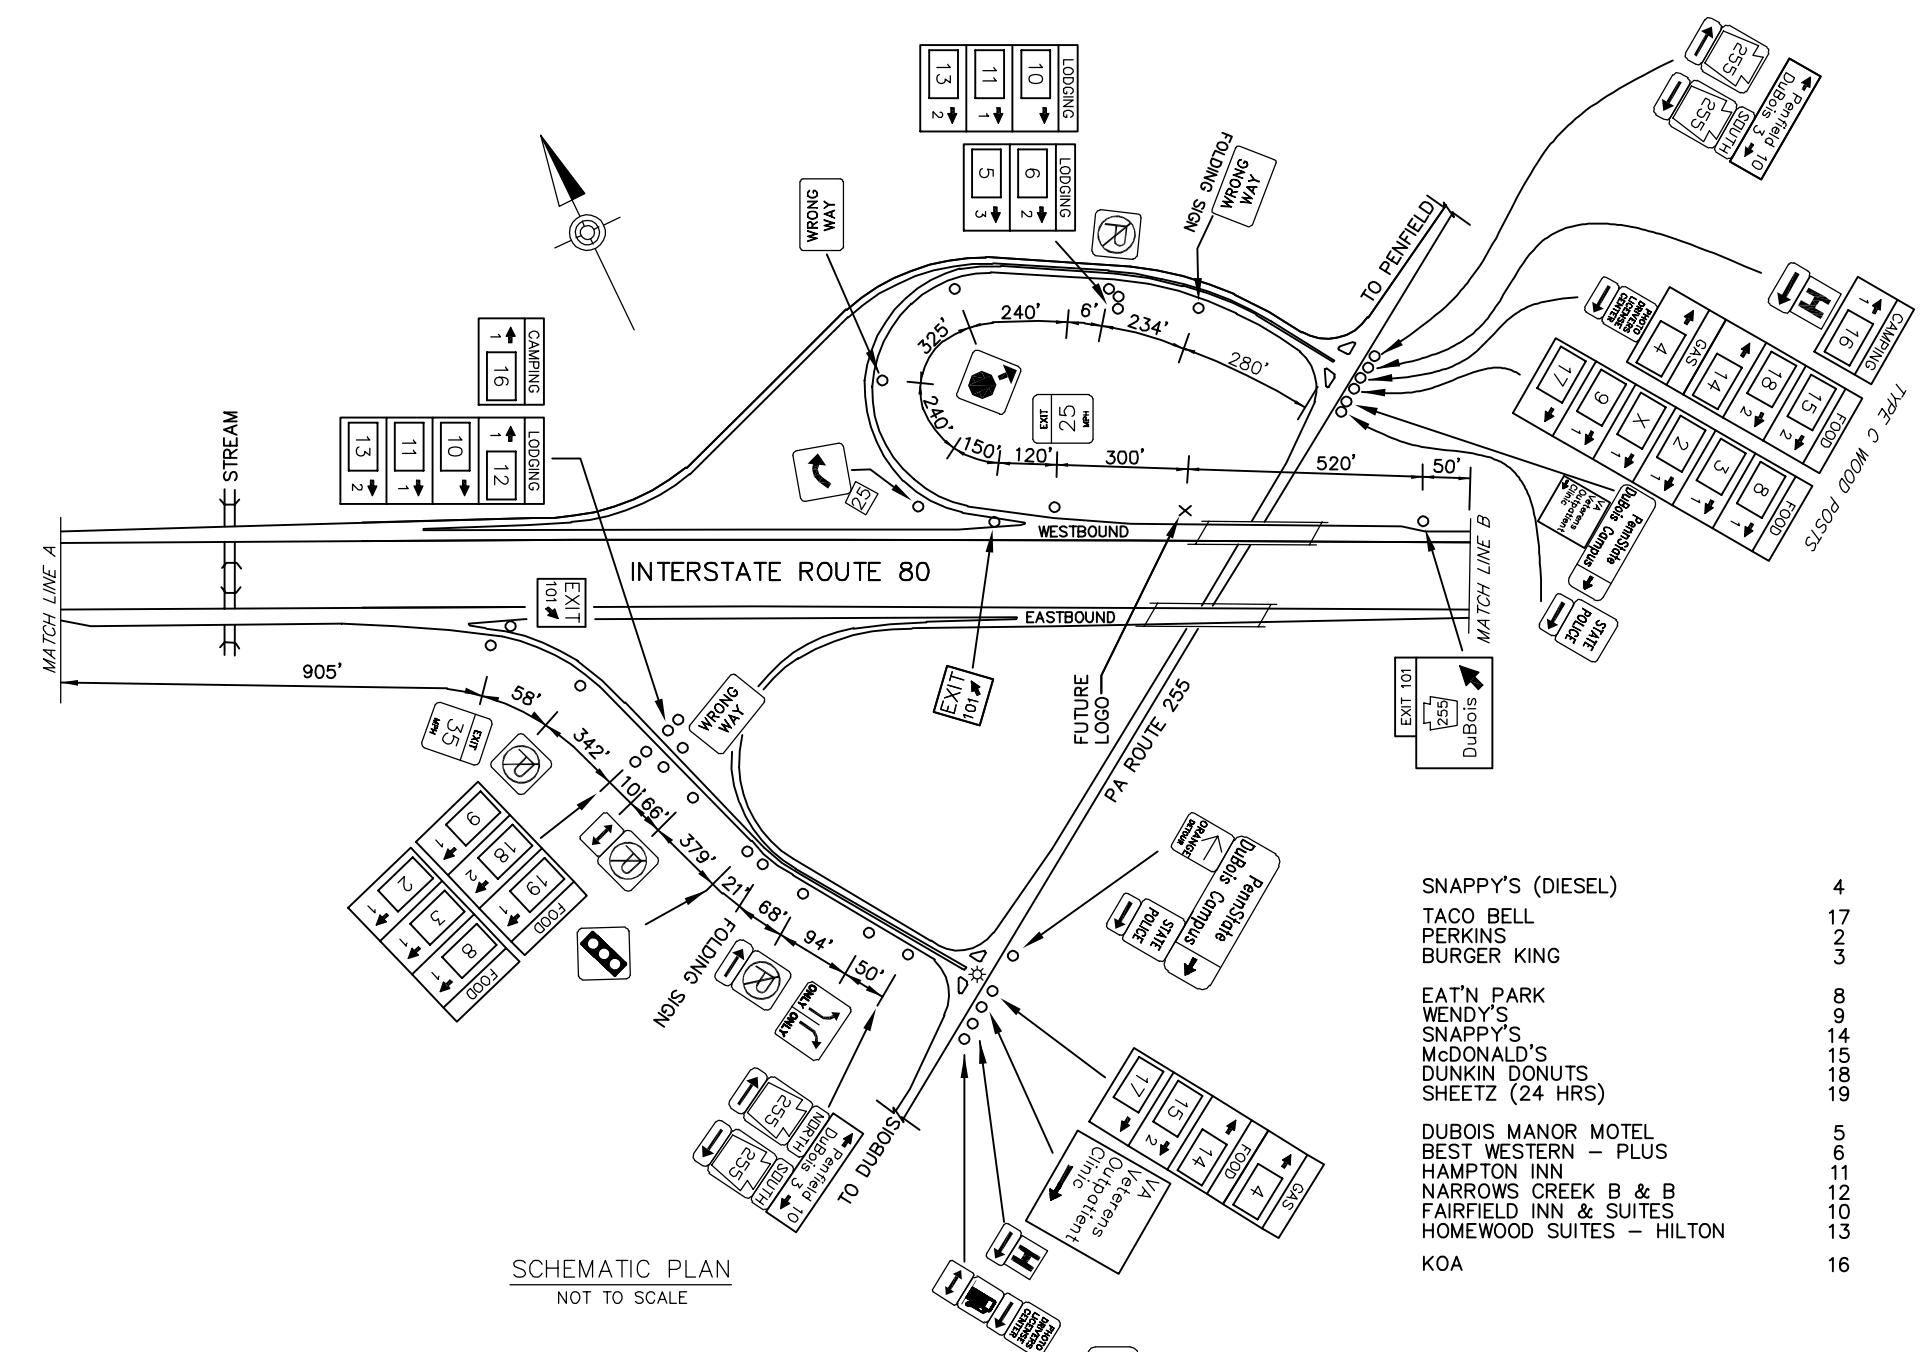

SCHMATIC PLAN
NOT TO SCALE

- | | |
|--------------------------|----|
| SNAPPY'S (DIESEL) | 4 |
| TACO BELL | 17 |
| PERKINS | 2 |
| BURGER KING | 3 |
| EAT'N PARK | 8 |
| WENDY'S | 9 |
| SNAPPY'S | 14 |
| McDONALD'S | 15 |
| DUNKIN DONUTS | 18 |
| SHEETZ (24 HRS) | 19 |
| DUBOIS MANOR MOTEL | 5 |
| BEST WESTERN - PLUS | 6 |
| HAMPTON INN | 11 |
| NARROWS CREEK B & B | 12 |
| FAIRFIELD INN & SUITES | 10 |
| HOMEWOOD SUITES - HILTON | 13 |
| KOA | 16 |

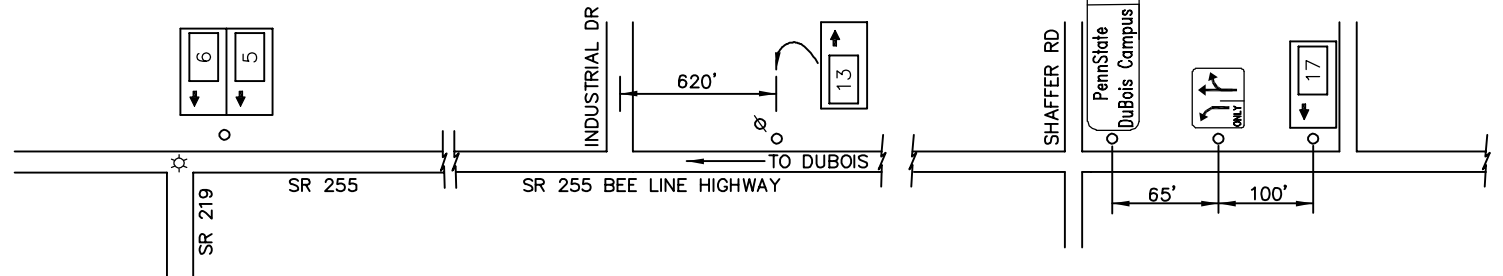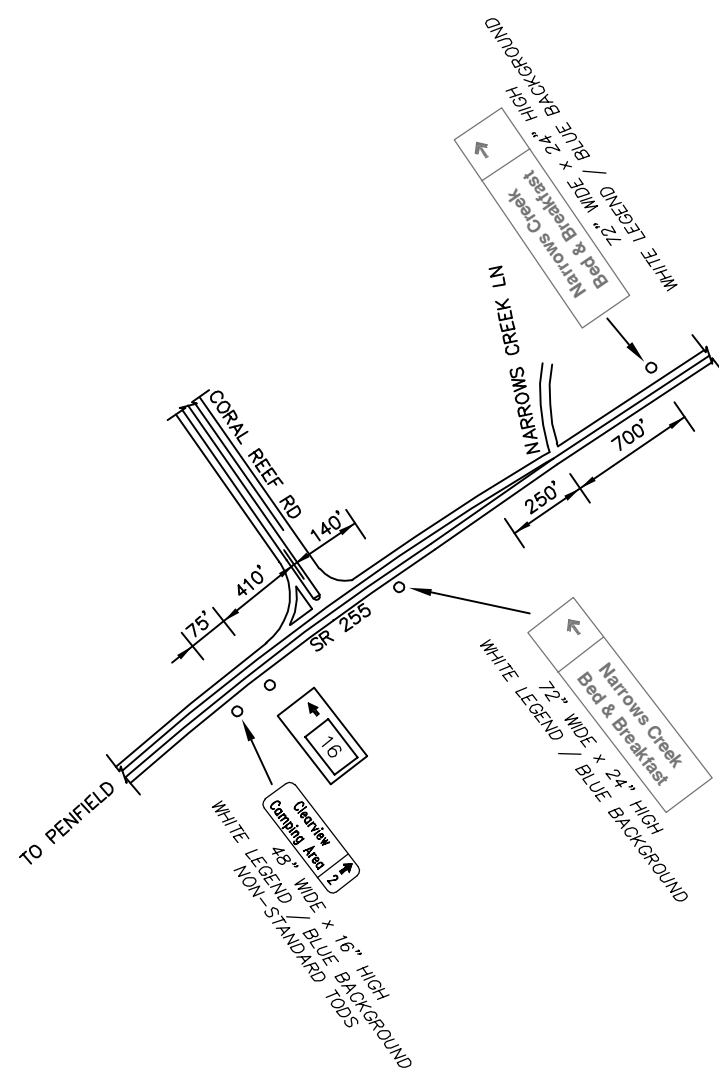

D:\2016\2016\SR255\1\HW\SR255-BUL.T DRAWINGS\PENNDOT DISTRICT 08\CLEARFIELD - 17\10-KK SHFD-101-EXT 101.PLAN
 JAN 16/2016 4:22 PM