


SYMBOLS

- Existing Sign to Remain
- △ Existing Sign to be Removed
- Existing Sign Reset as Shown
- Existing Sign Foundation
- NEW SIGN
- × FUTURE SIGN
- ∅ Existing Utility Pole

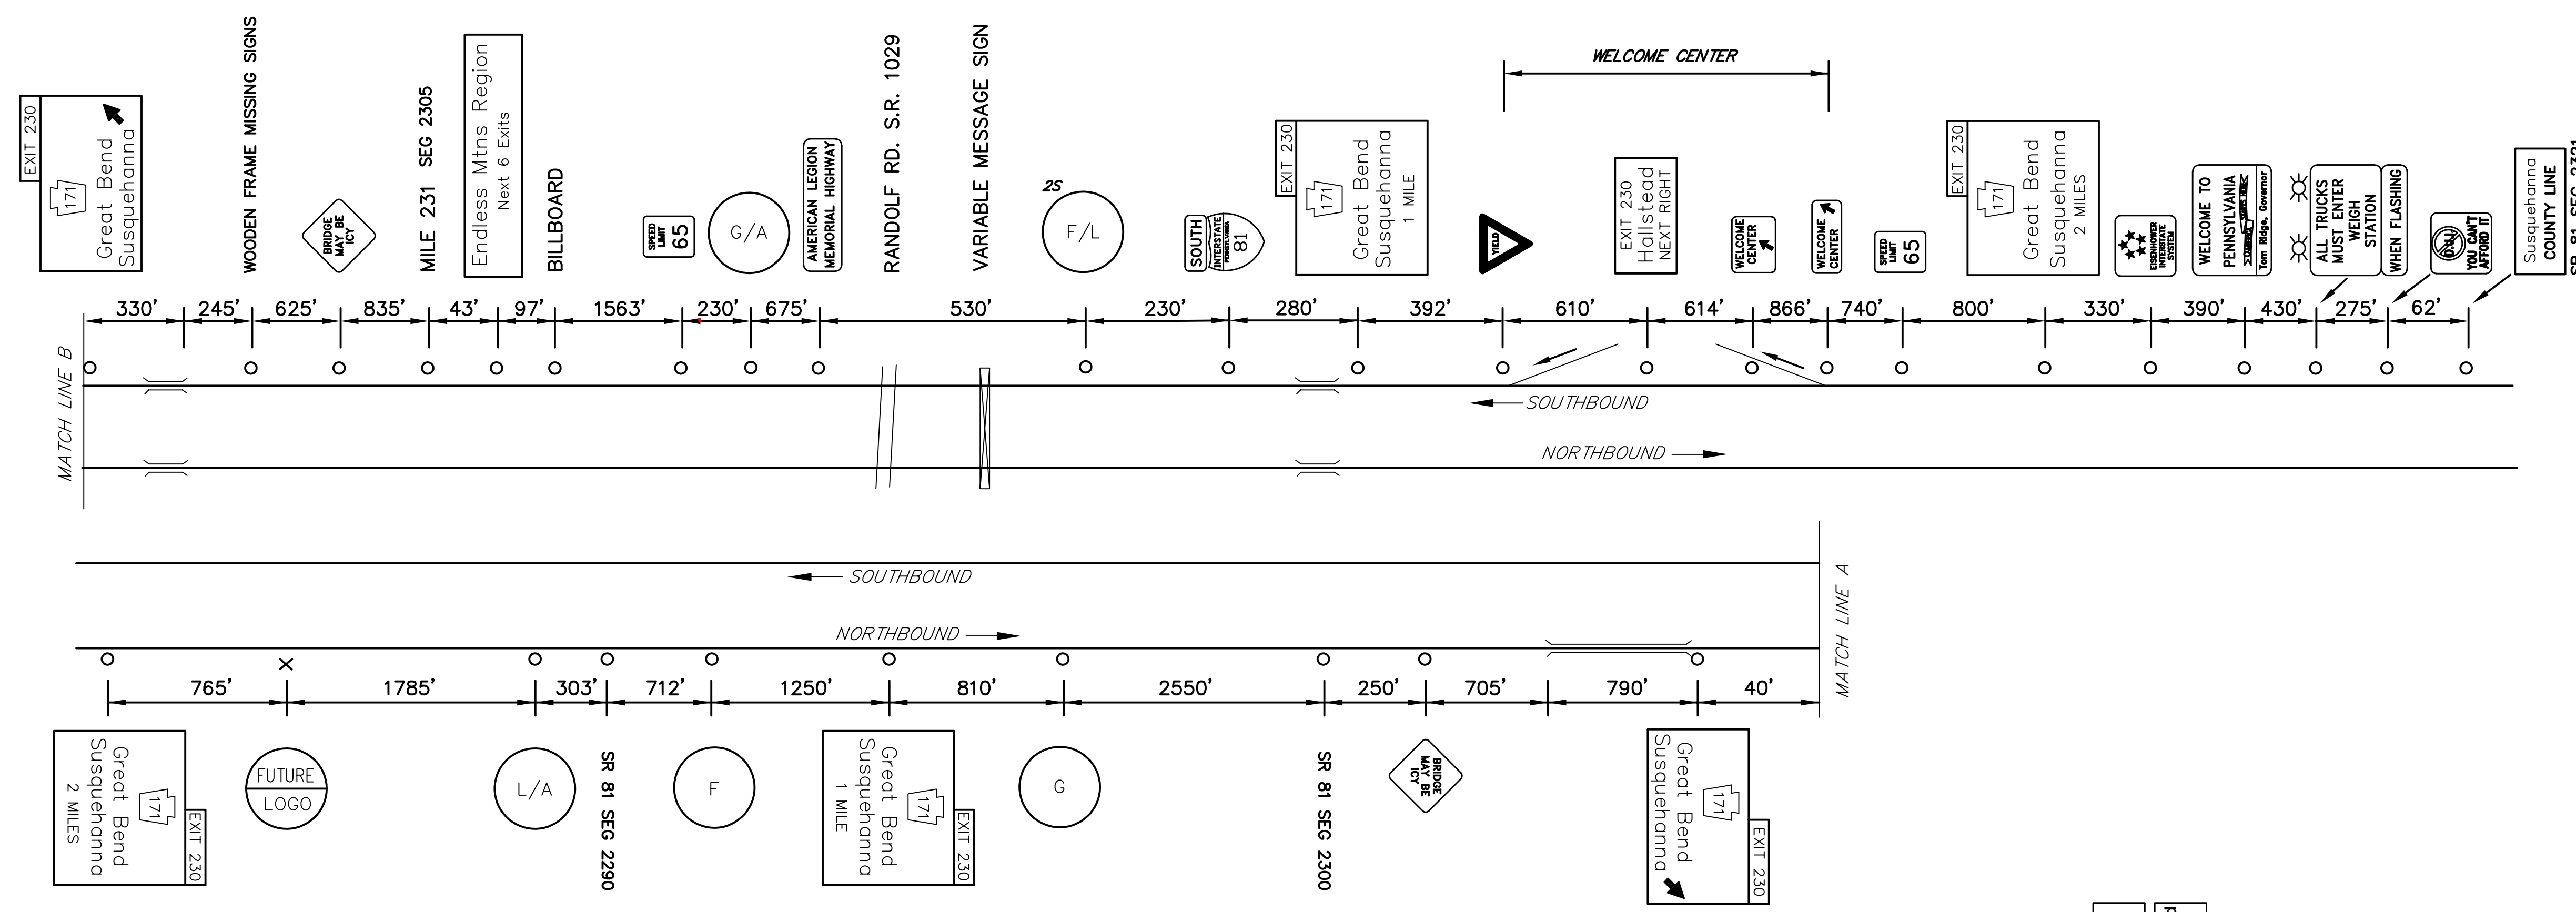

LEGEND

2S - GUIDE RAIL

TABULATION OF QUANTITIES		
ITEM	UNIT	QUANTITY
POST MOUNTED SIGNS, TYPE A, LOGO	SQ.FT.	
POST MOUNTED SIGNS, TYPE A, LOGO (MODIFIED)	SQ.FT.	
POST MOUNTED SIGNS, TYPE C, LOGO	SQ.FT.	
BREAKAWAY SYSTEMS	EACH	-
* STEEL S OR W BEAM POSTS	LBS.	-
LOGO SIGN MOUNTING	EACH	-
LOGO SIGN MOUNTING, RESET	EACH	-
REMOVAL OF POST MOUNTED MOTORIST SERVICE SIGNS, TYPES A & E	EACH	-
REMOVAL OF POST MOUNTED MOTORIST SERVICE SIGNS, TYPES B, C & F	L.S.	-

* APPROXIMATE QUANTITY FOR INFORMATION ONLY

EXIT 230 SPECIFIC INFORMATION PANEL			
LEGEND	DIRECTION	BUSINESS	LOGO NO.
GAS	NB	SUNOCO (24 HRS/DIESEL)	4
	NB/SB	EXXON (24 HRS/DIESEL)	2
		CITGO (24 HRS)	3
FOOD	NB/SB	TIM HORTON'S (24 HOURS)	5
		BURGER KING	6
		McDONALD'S	7
LODGING	NB/SB	COLONIAL BRICK INN & SUITES	1
ATTRACTION	NB/SB	PRIESTHOOD RESTORATION SITE	9

FREEWAY LANE CLOSURES & RESTRICTIONS ONLY PERMITTED BETWEEN 9:00 PM AND 6:00 AM MONDAY THRU FRIDAY.
WORK ALONG FREEWAY PERMITTED BETWEEN 9:00 AM AND 2:30 PM, UNLESS OTHERWISE APPROVED BY ENGINEERING DISTRICT.
DO NOT WORK DURING HOLIDAY PERIODS.
IF APPLICABLE, REINSTALL GUIDERAIL AT END OF EACH DAY.

NB SIGNS

10'Hx13'W
FUTURE 16'H
W14x30 A572
STIM. TYPE III
B650 - #2, #2


10'Hx13'W
FUTURE 16'H
W12x26 A572
B650 - #1, #1

12'Hx13'W
FUTURE 14'H
W8x21 A572
3M TYPE III
B525 - #1, #2

SB SIGNS

16'Hx13'W
W14x30 A572
AVERY TYPE IV
B650 - #2, #1

12'Hx13'W
FUTURE 16'H
W14x30 A572
AVERY TYPE IV
B650 - #2, #1

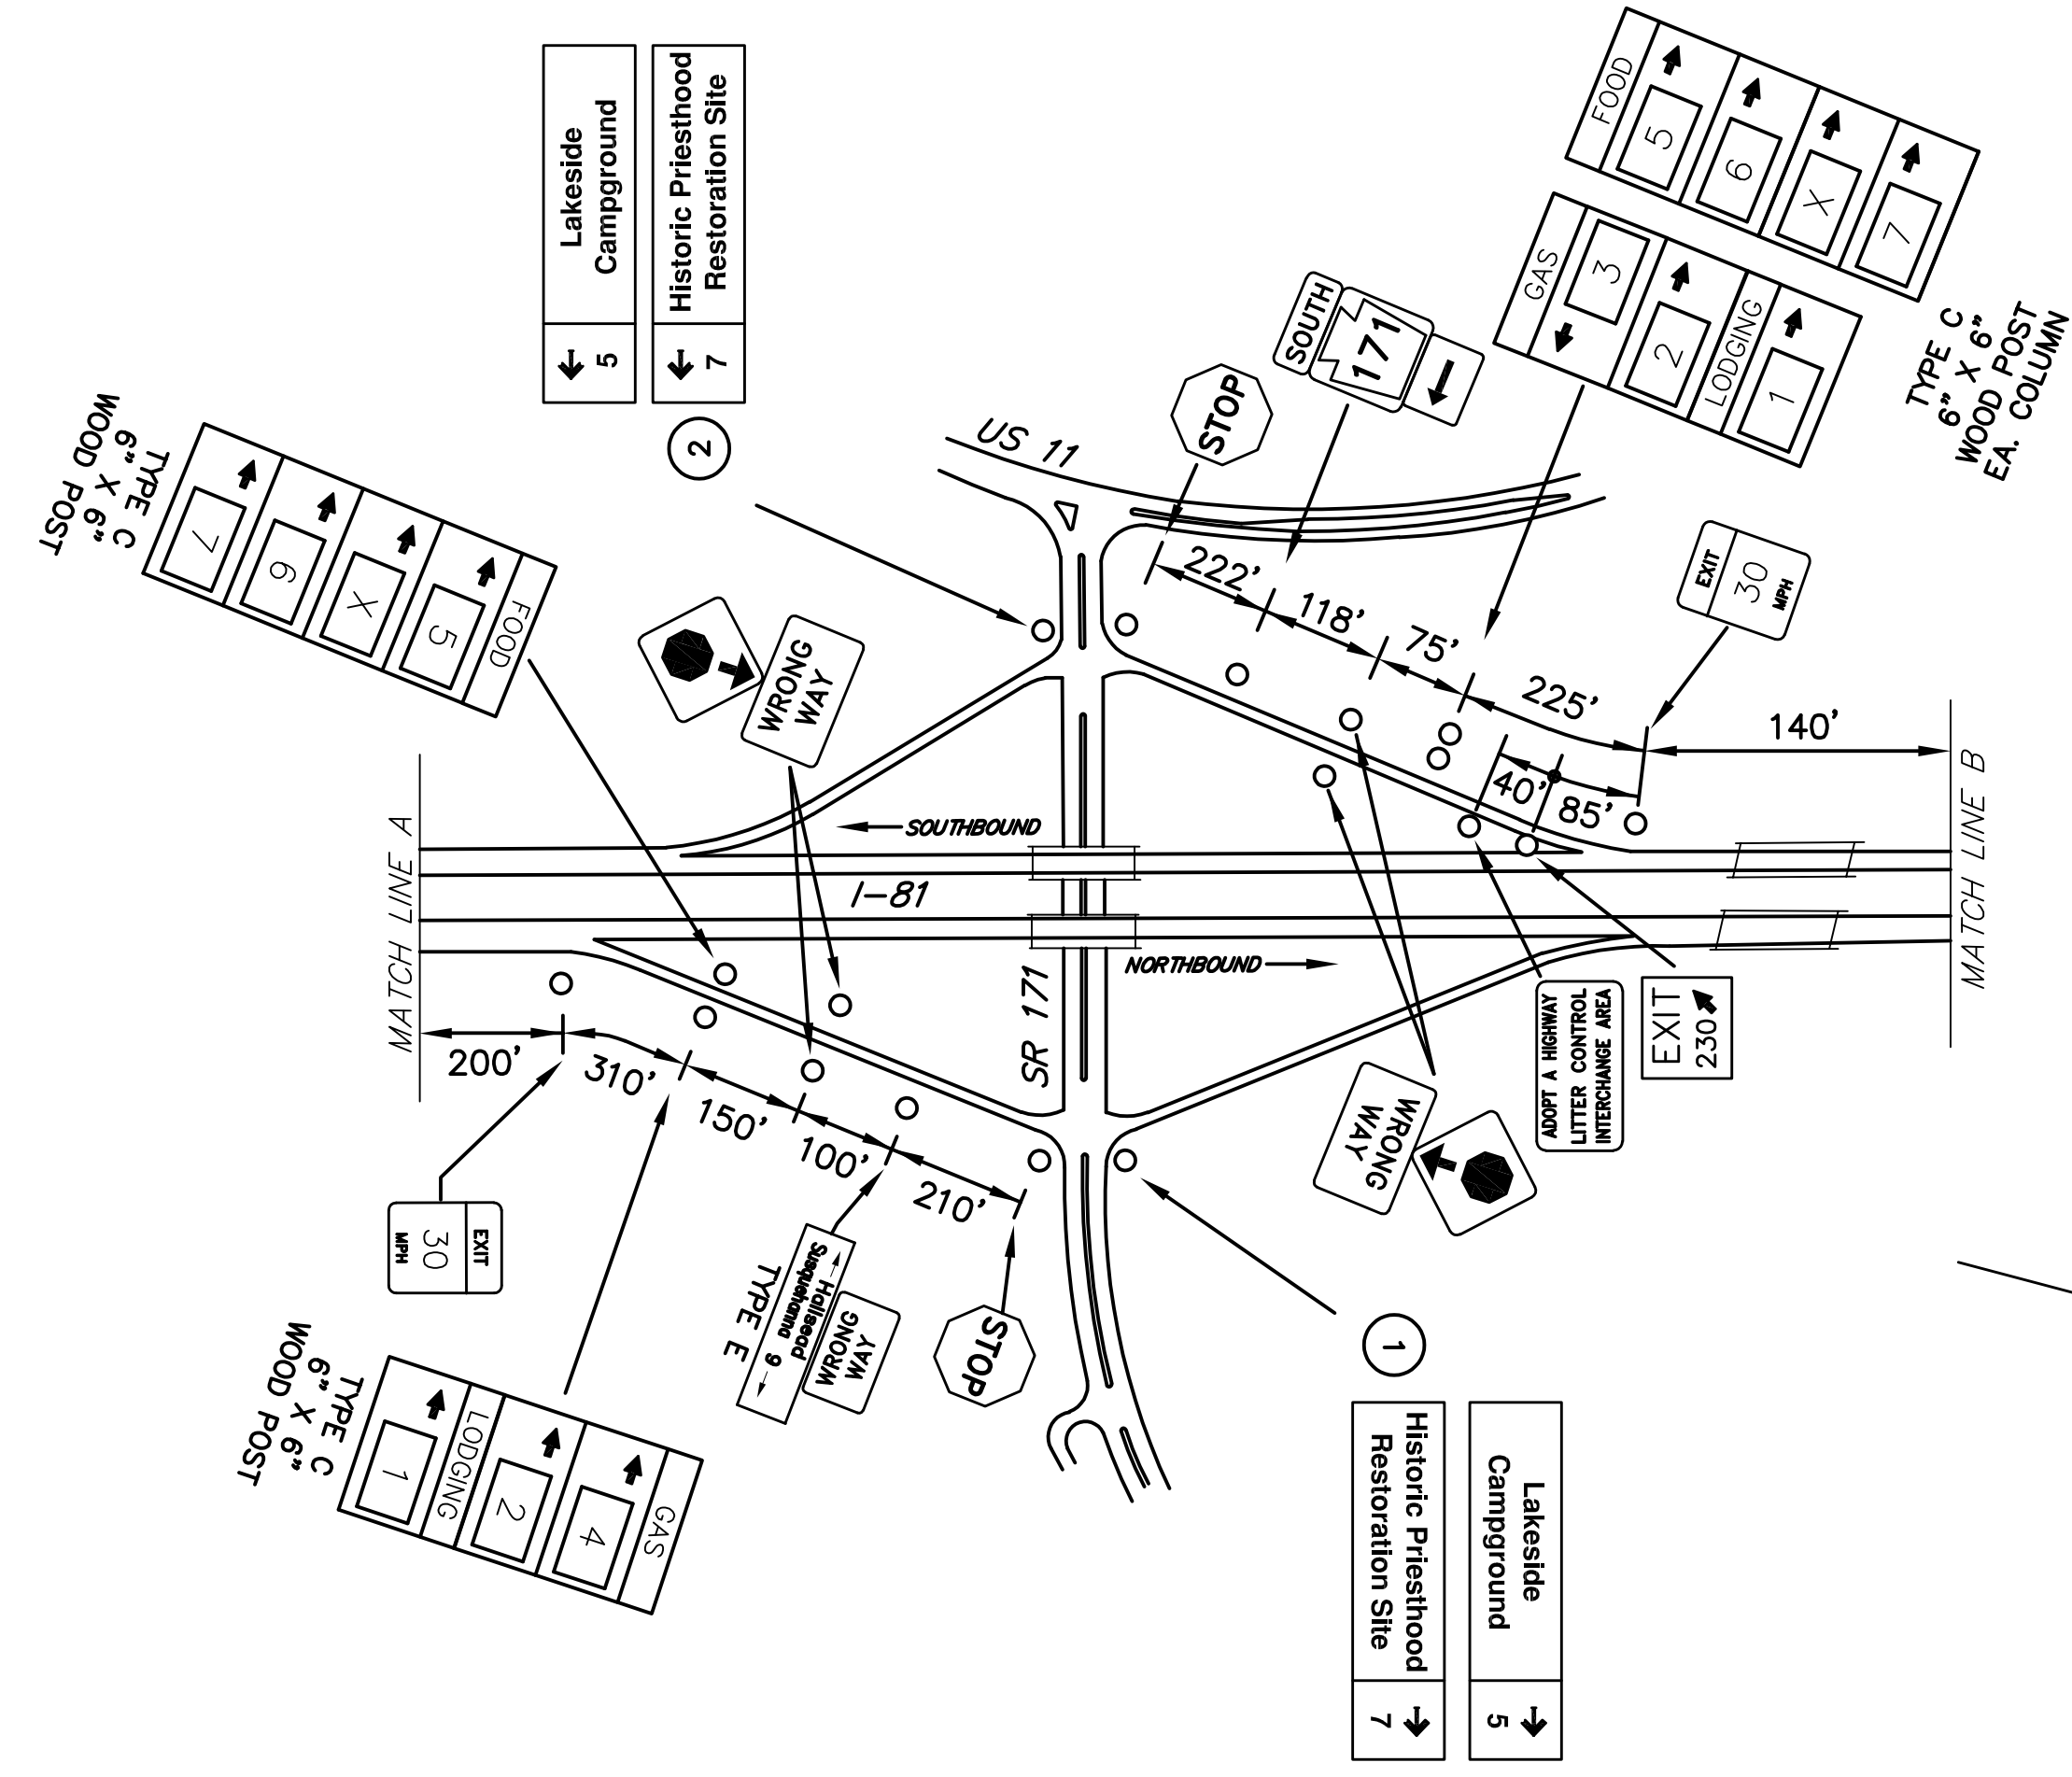

GREAT BEND / HALLSTEAD
 EXIT 230

D:\DATA\PROJ\2005\44\174\WPA\AS-BUILD\DRAWINGS\VENI001.DWG DISTRICT 04\SUSQUEHANNA - 57\UP-KK SHYX-BL-EXT230 PLAN
 10/20/07 9:31 AM